


STATE	PROJECT NO.	YEAR	SHEET NO.	TOTAL SHEETS
KANSAS	54-87 K-8258-01	2007	367	556

Scale: 1:500

DATE	
BY	
REFERENCE NOTED	
REFERENCE CHECKED	

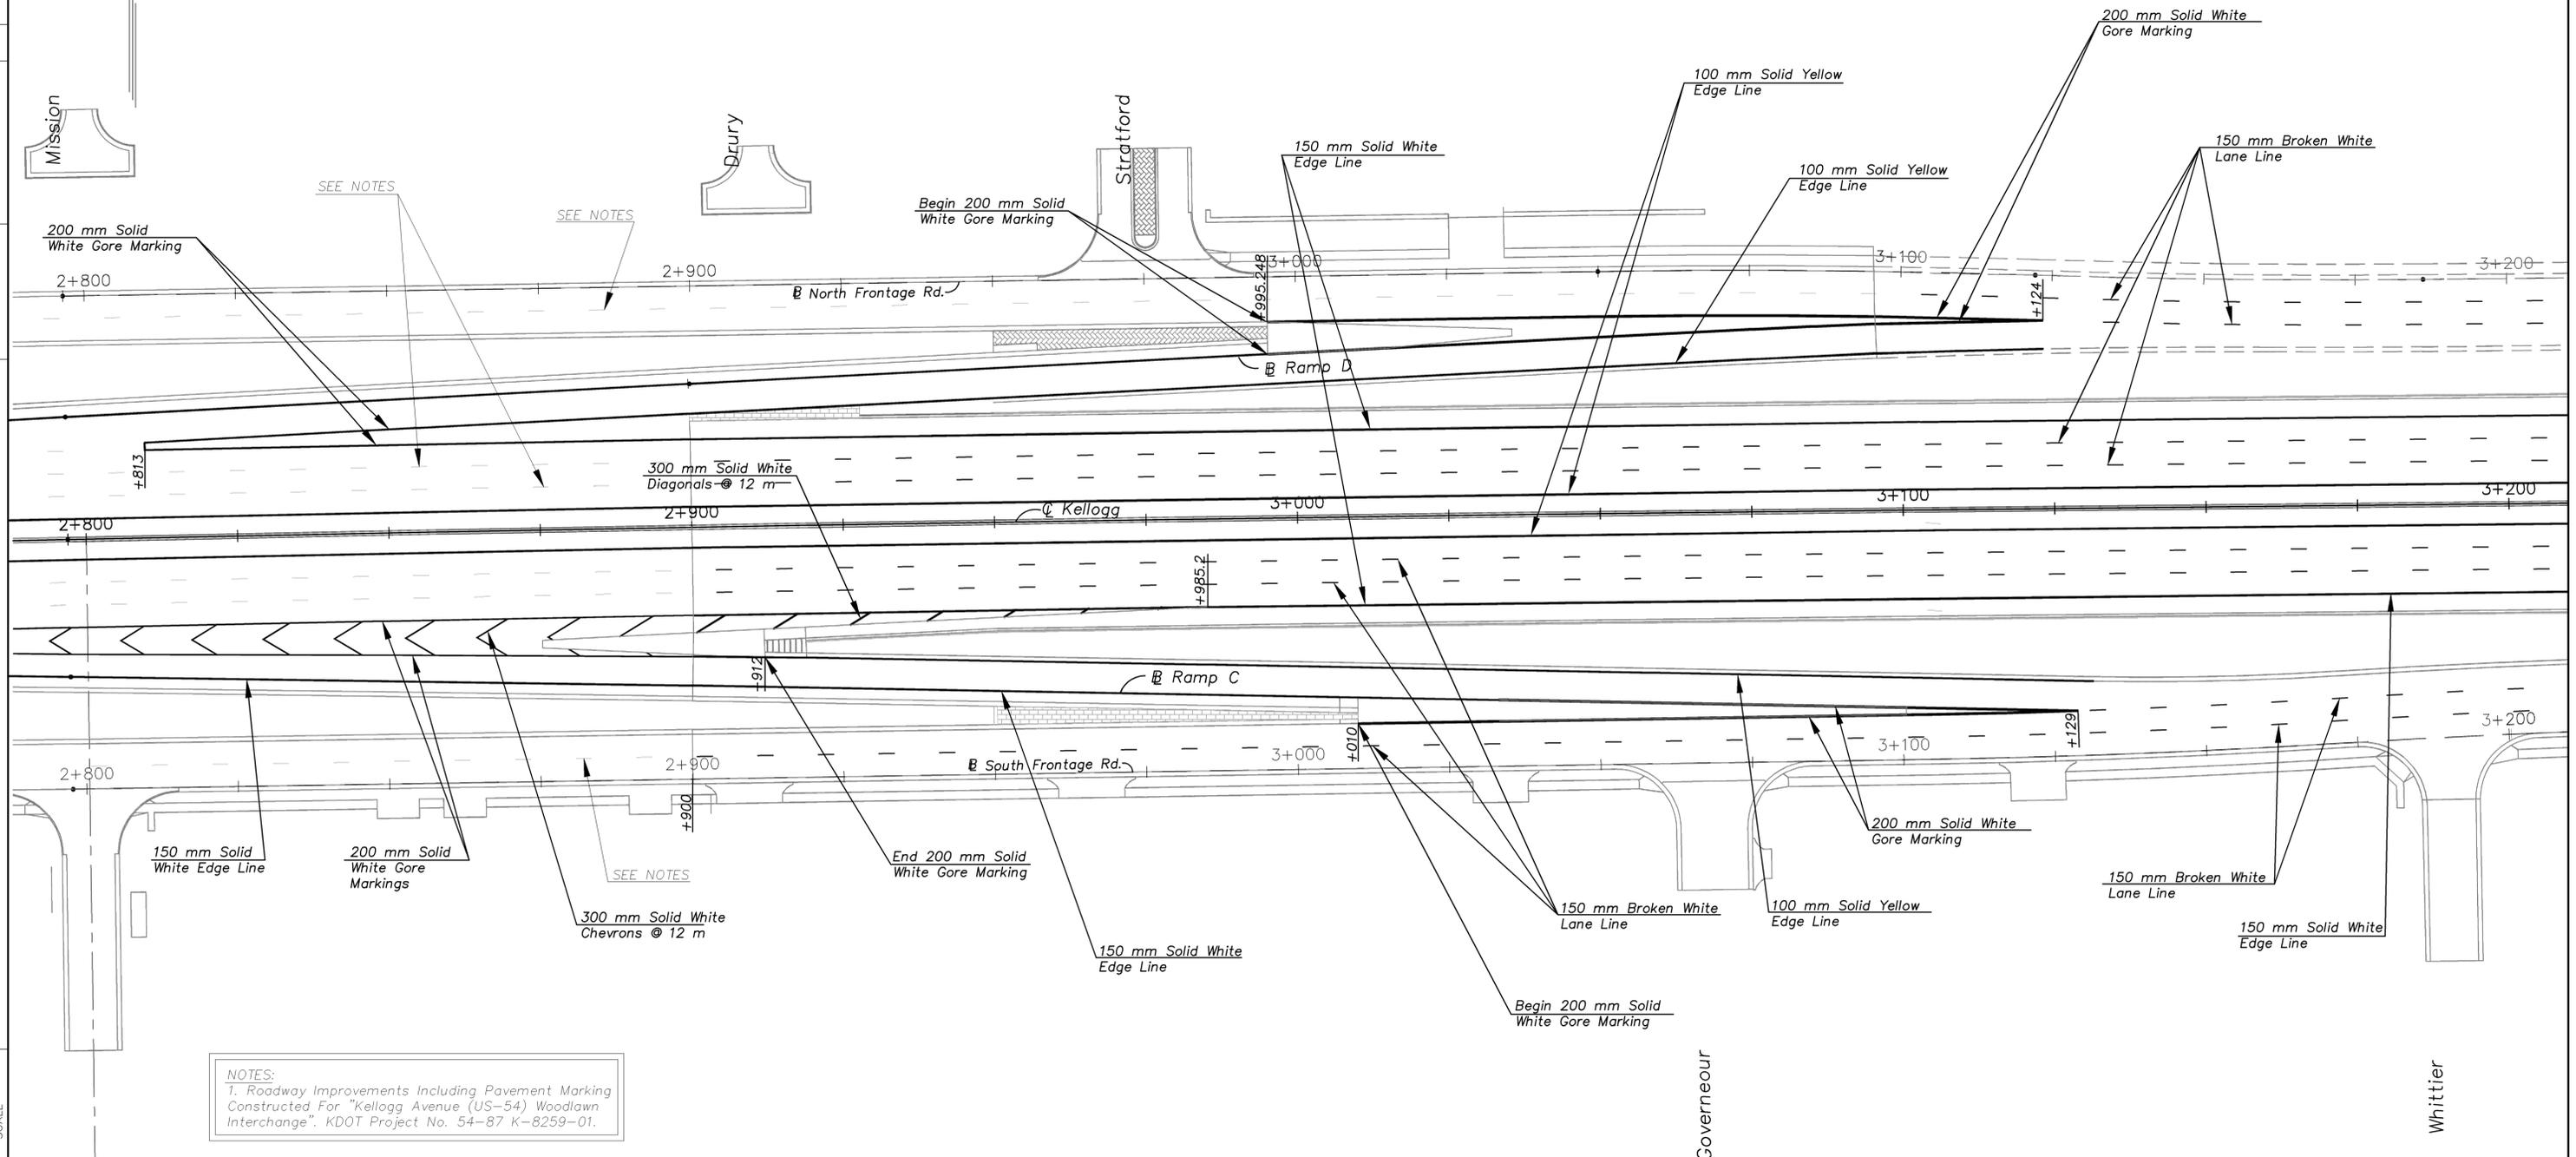

NOTES:
 1. Roadway Improvements Including Pavement Marking Constructed For "Kellogg Avenue (US-54) Woodlawn Interchange". KDOT Project No. 54-87 K-8259-01.



KANSAS DEPARTMENT OF TRANSPORTATION
PAVEMENT MARKING
 EAST KELLOGG
 STA. 2+800 TO STA. 3+200

CFS Cook, Flatt & Strobel
 ENGINEERS, P.A.