


STATE	PROJECT NO.	YEAR	SHEET NO.	TOTAL SHEETS
KANSAS	54-87 K-8258-01	2007	368	556

Scale: 1:500

BY	DATE

REFERENCE NOTED	REFERENCE CHECKED

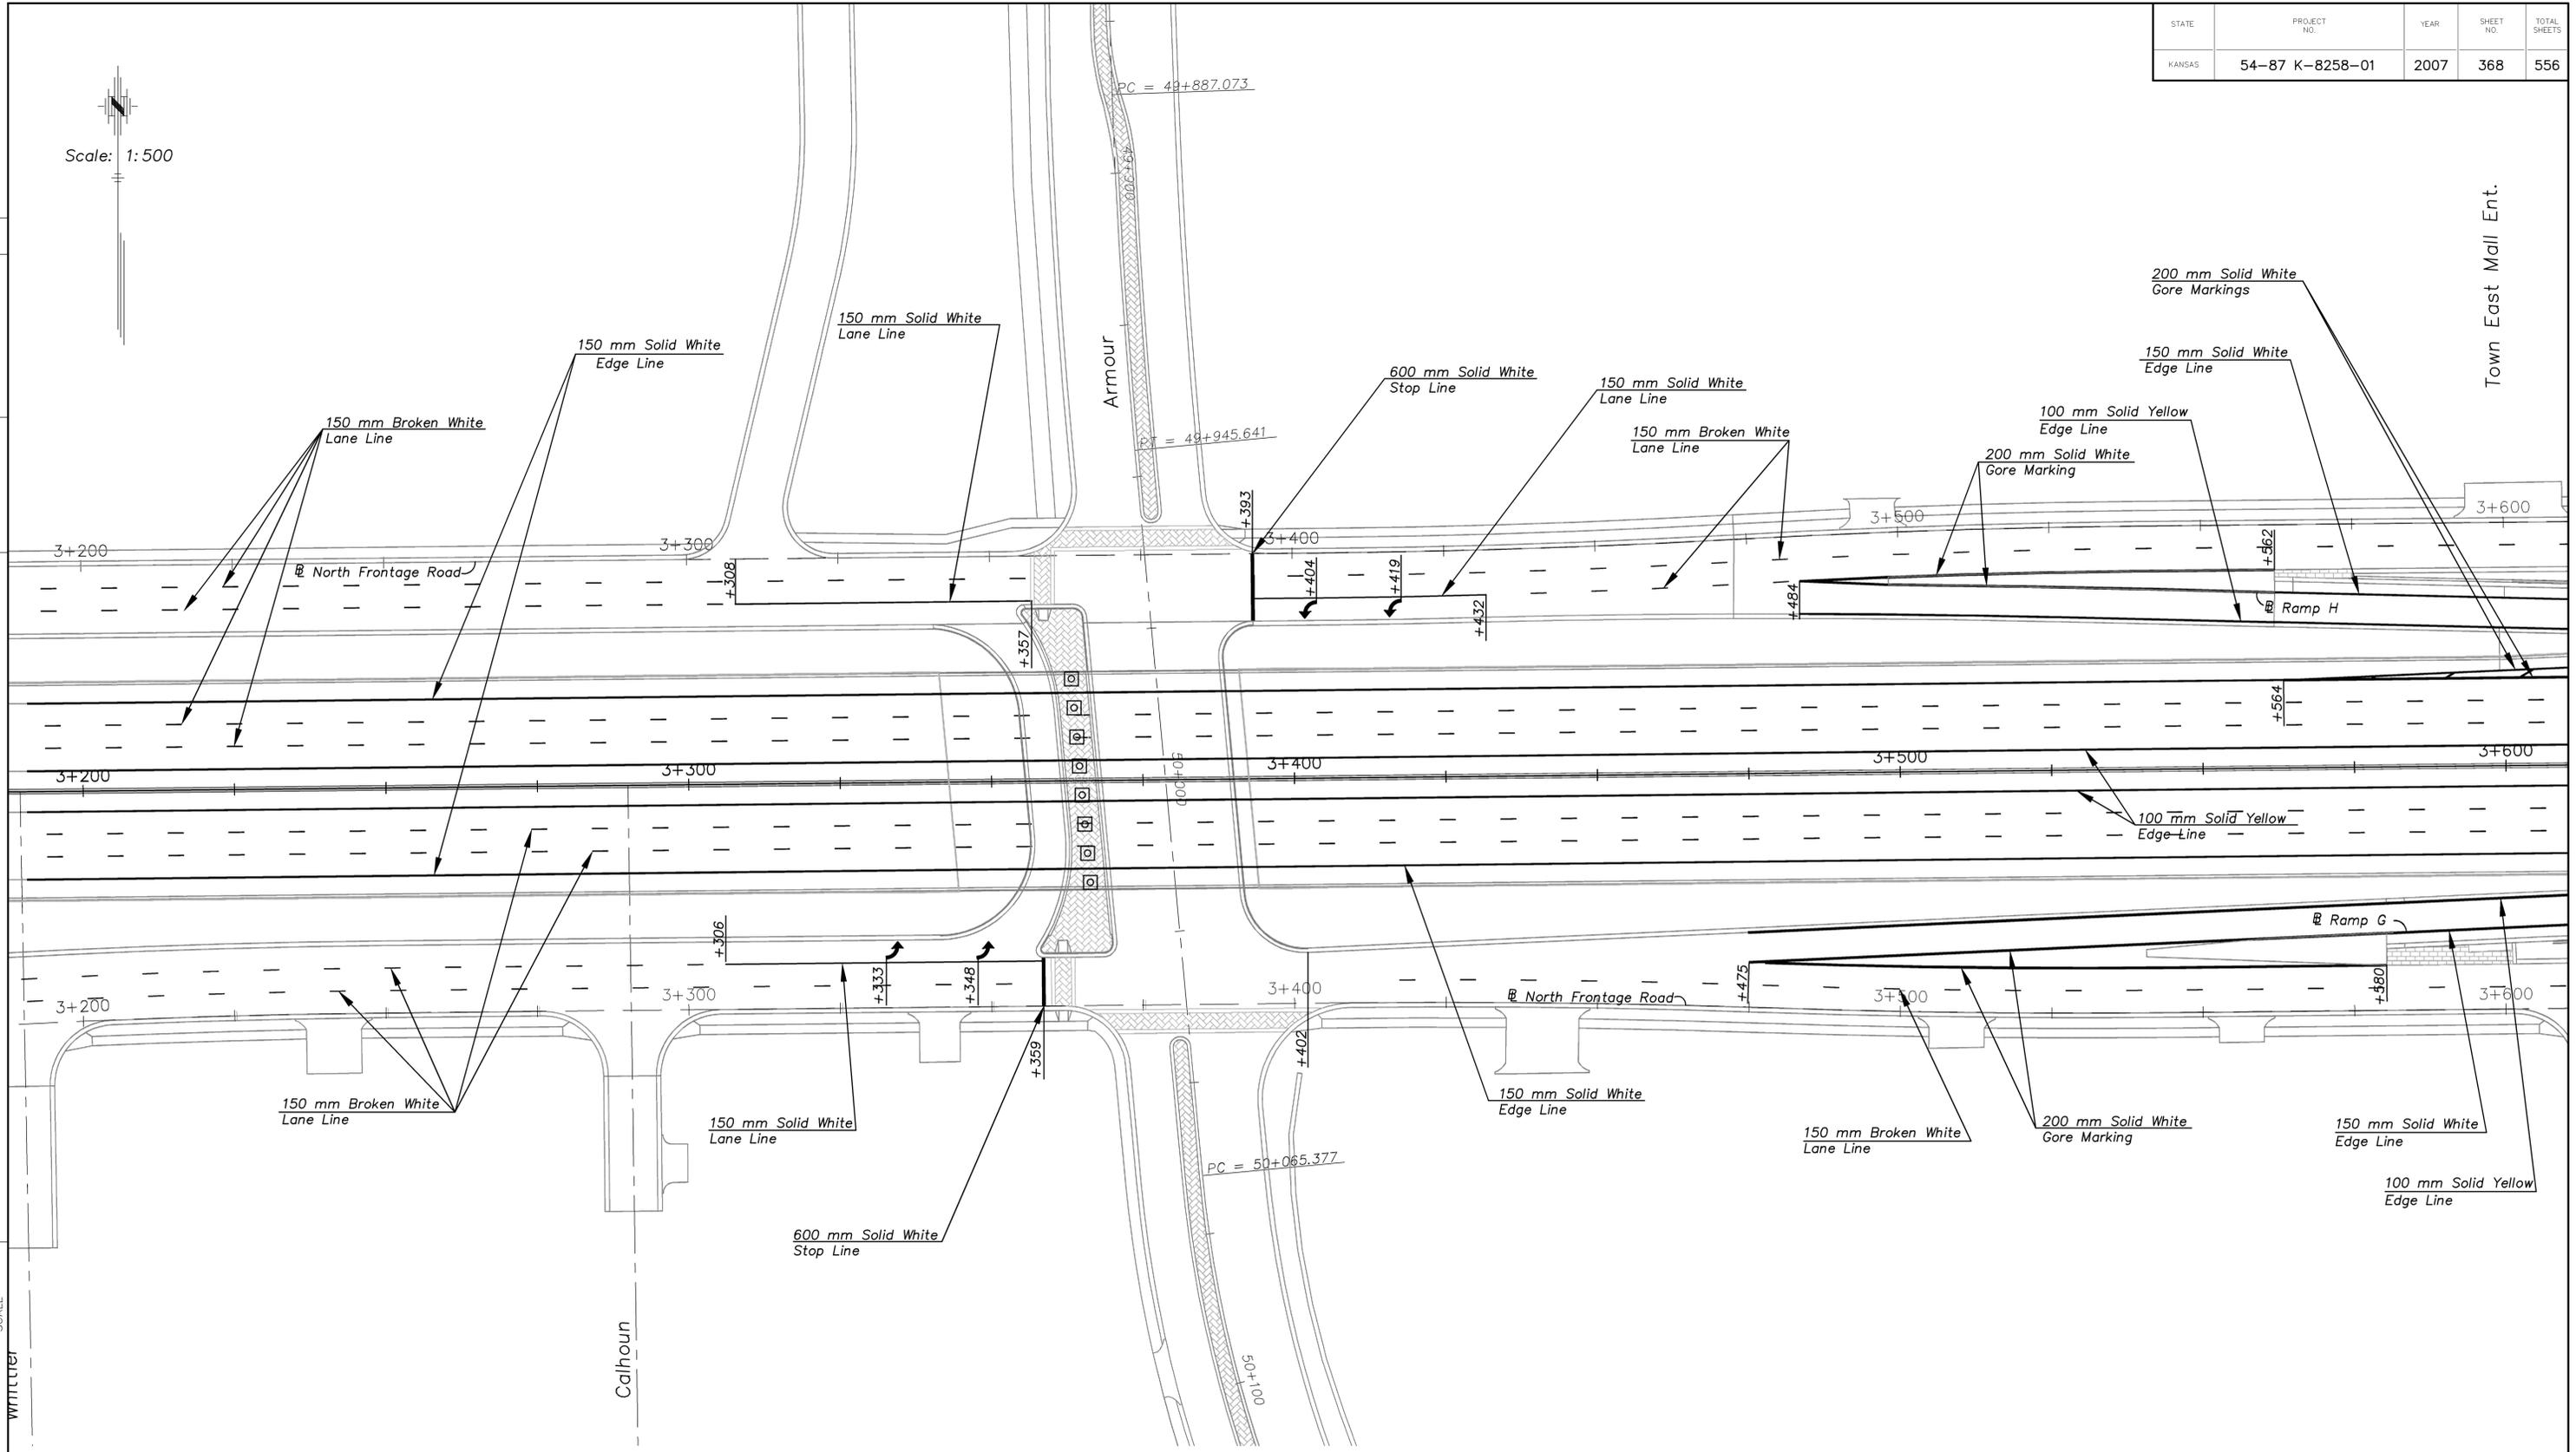

Town East Mall Ent.



Drawn by: WITTCER
File: SCALE

CFS Cook, Flatt & Strobel
ENGINEERS, P.A.

KANSAS DEPARTMENT OF TRANSPORTATION
PAVEMENT MARKING
EAST KELLOGG
STA. 3+200 TO STA. 3+600