


STATE	PROJECT NO.	YEAR	SHEET NO.	TOTAL SHEETS
KANSAS	54-87 K-8258-01	2007	369	556

Scale: 1:500

DATE	BY	REFERENCE NOTED	REFERENCE CHECKED

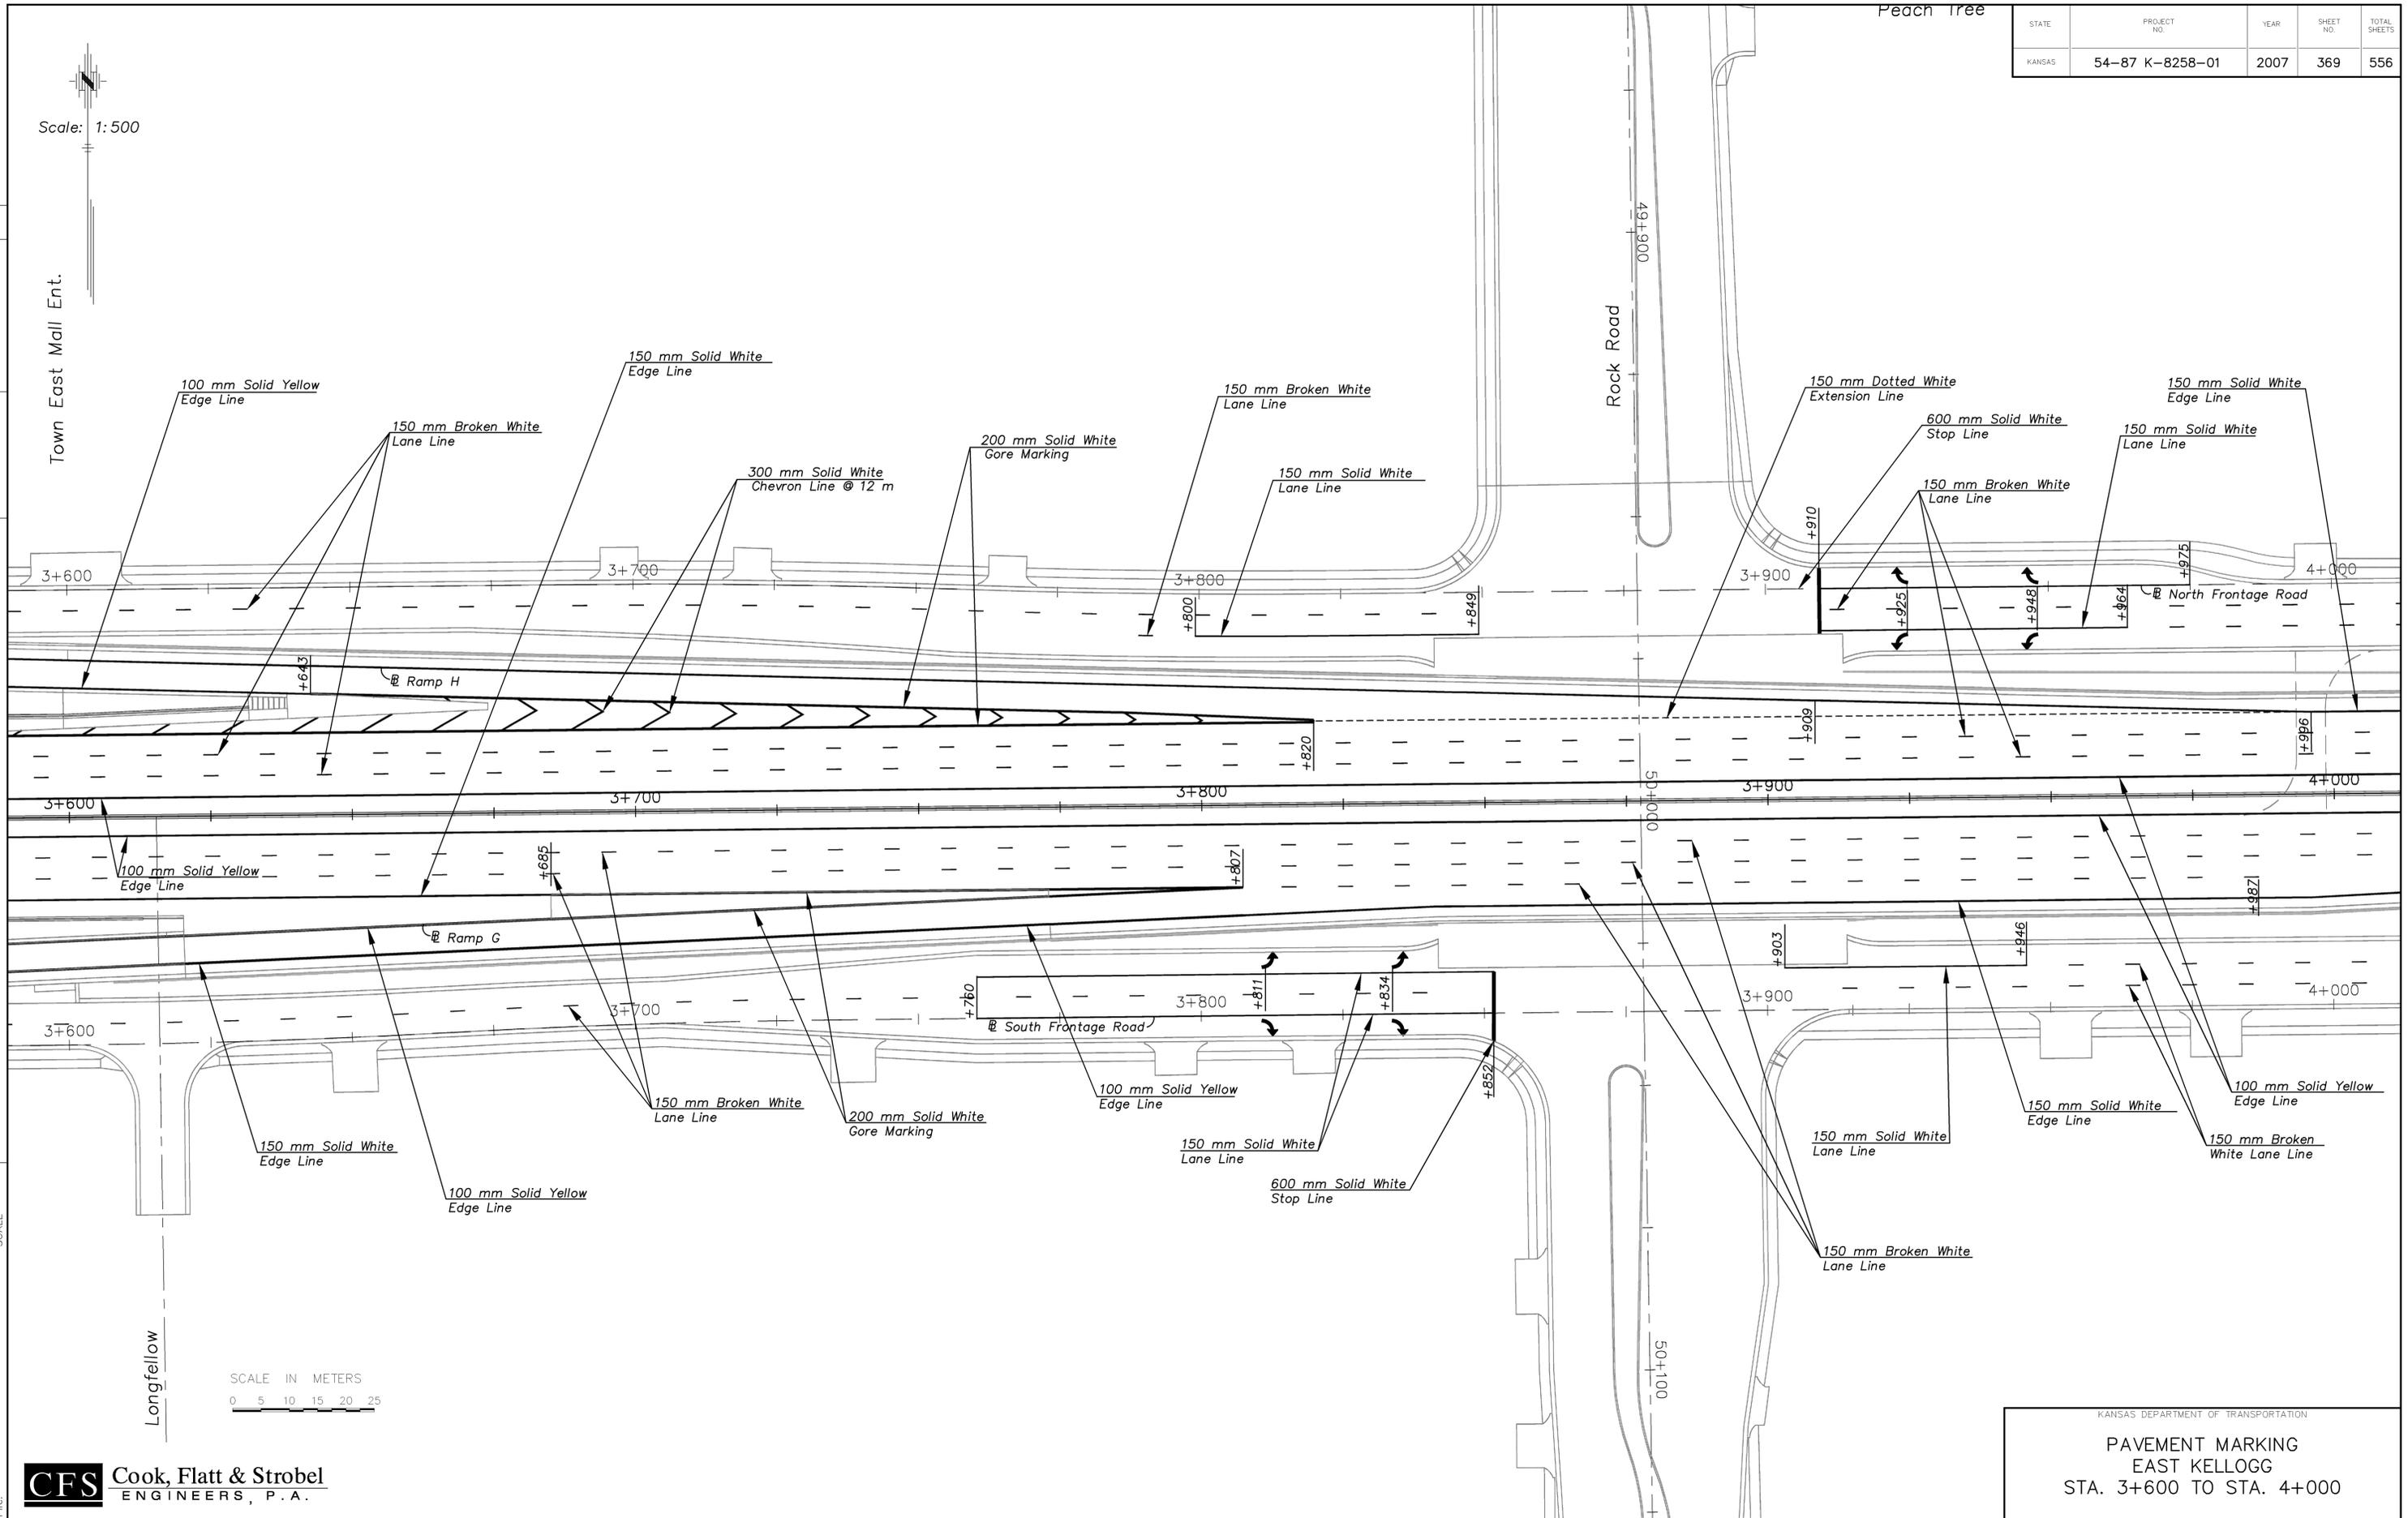

CFS Cook, Flatt & Strobel
ENGINEERS, P. A.

KANSAS DEPARTMENT OF TRANSPORTATION
PAVEMENT MARKING
EAST KELLOGG
STA. 3+600 TO STA. 4+000