


STATE	PROJECT NO.	YEAR	SHEET NO.	TOTAL SHEETS
KANSAS	54-87 K-8258-01	2007	370	556

Scale: 1:500

DATE	BY

REFERENCE NOTED	REFERENCE CHECKED

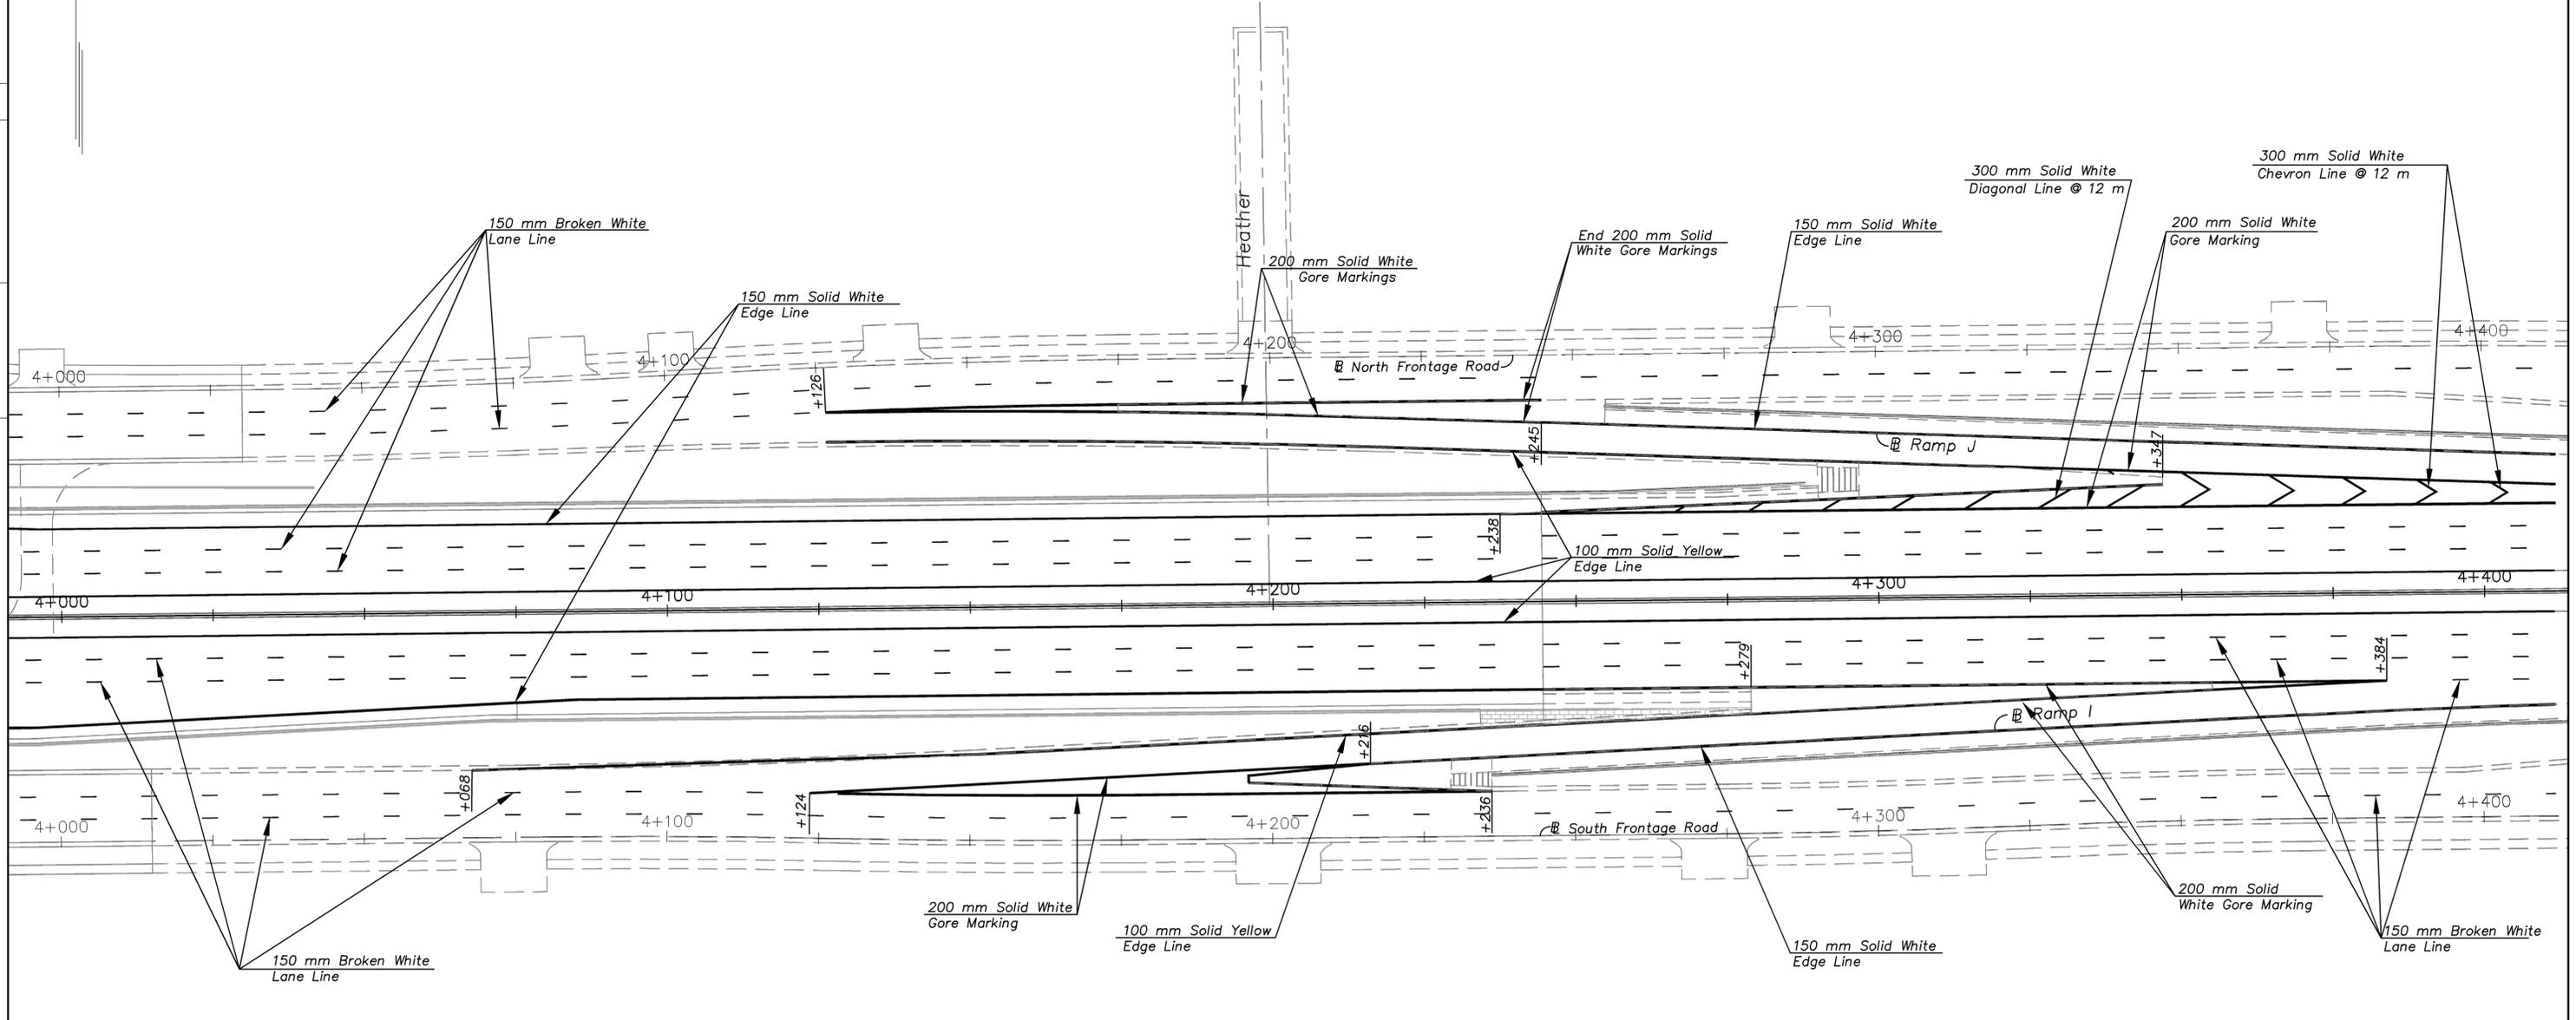

Drawn by:
 File:
 SCALE

CFS Cook, Flatt & Strobel
ENGINEERS, P.A.

KANSAS DEPARTMENT OF TRANSPORTATION
PAVEMENT MARKING
EAST KELLOGG
STA. 4+000 TO STA. 4+400