


STATE	PROJECT NO.	YEAR	SHEET NO.	TOTAL SHEETS
KANSAS	54-87 K-8258-01	2007	371	556

Scale: 1:500

DATE	
BY	
REFERENCE NOTED	
REFERENCE CHECKED	

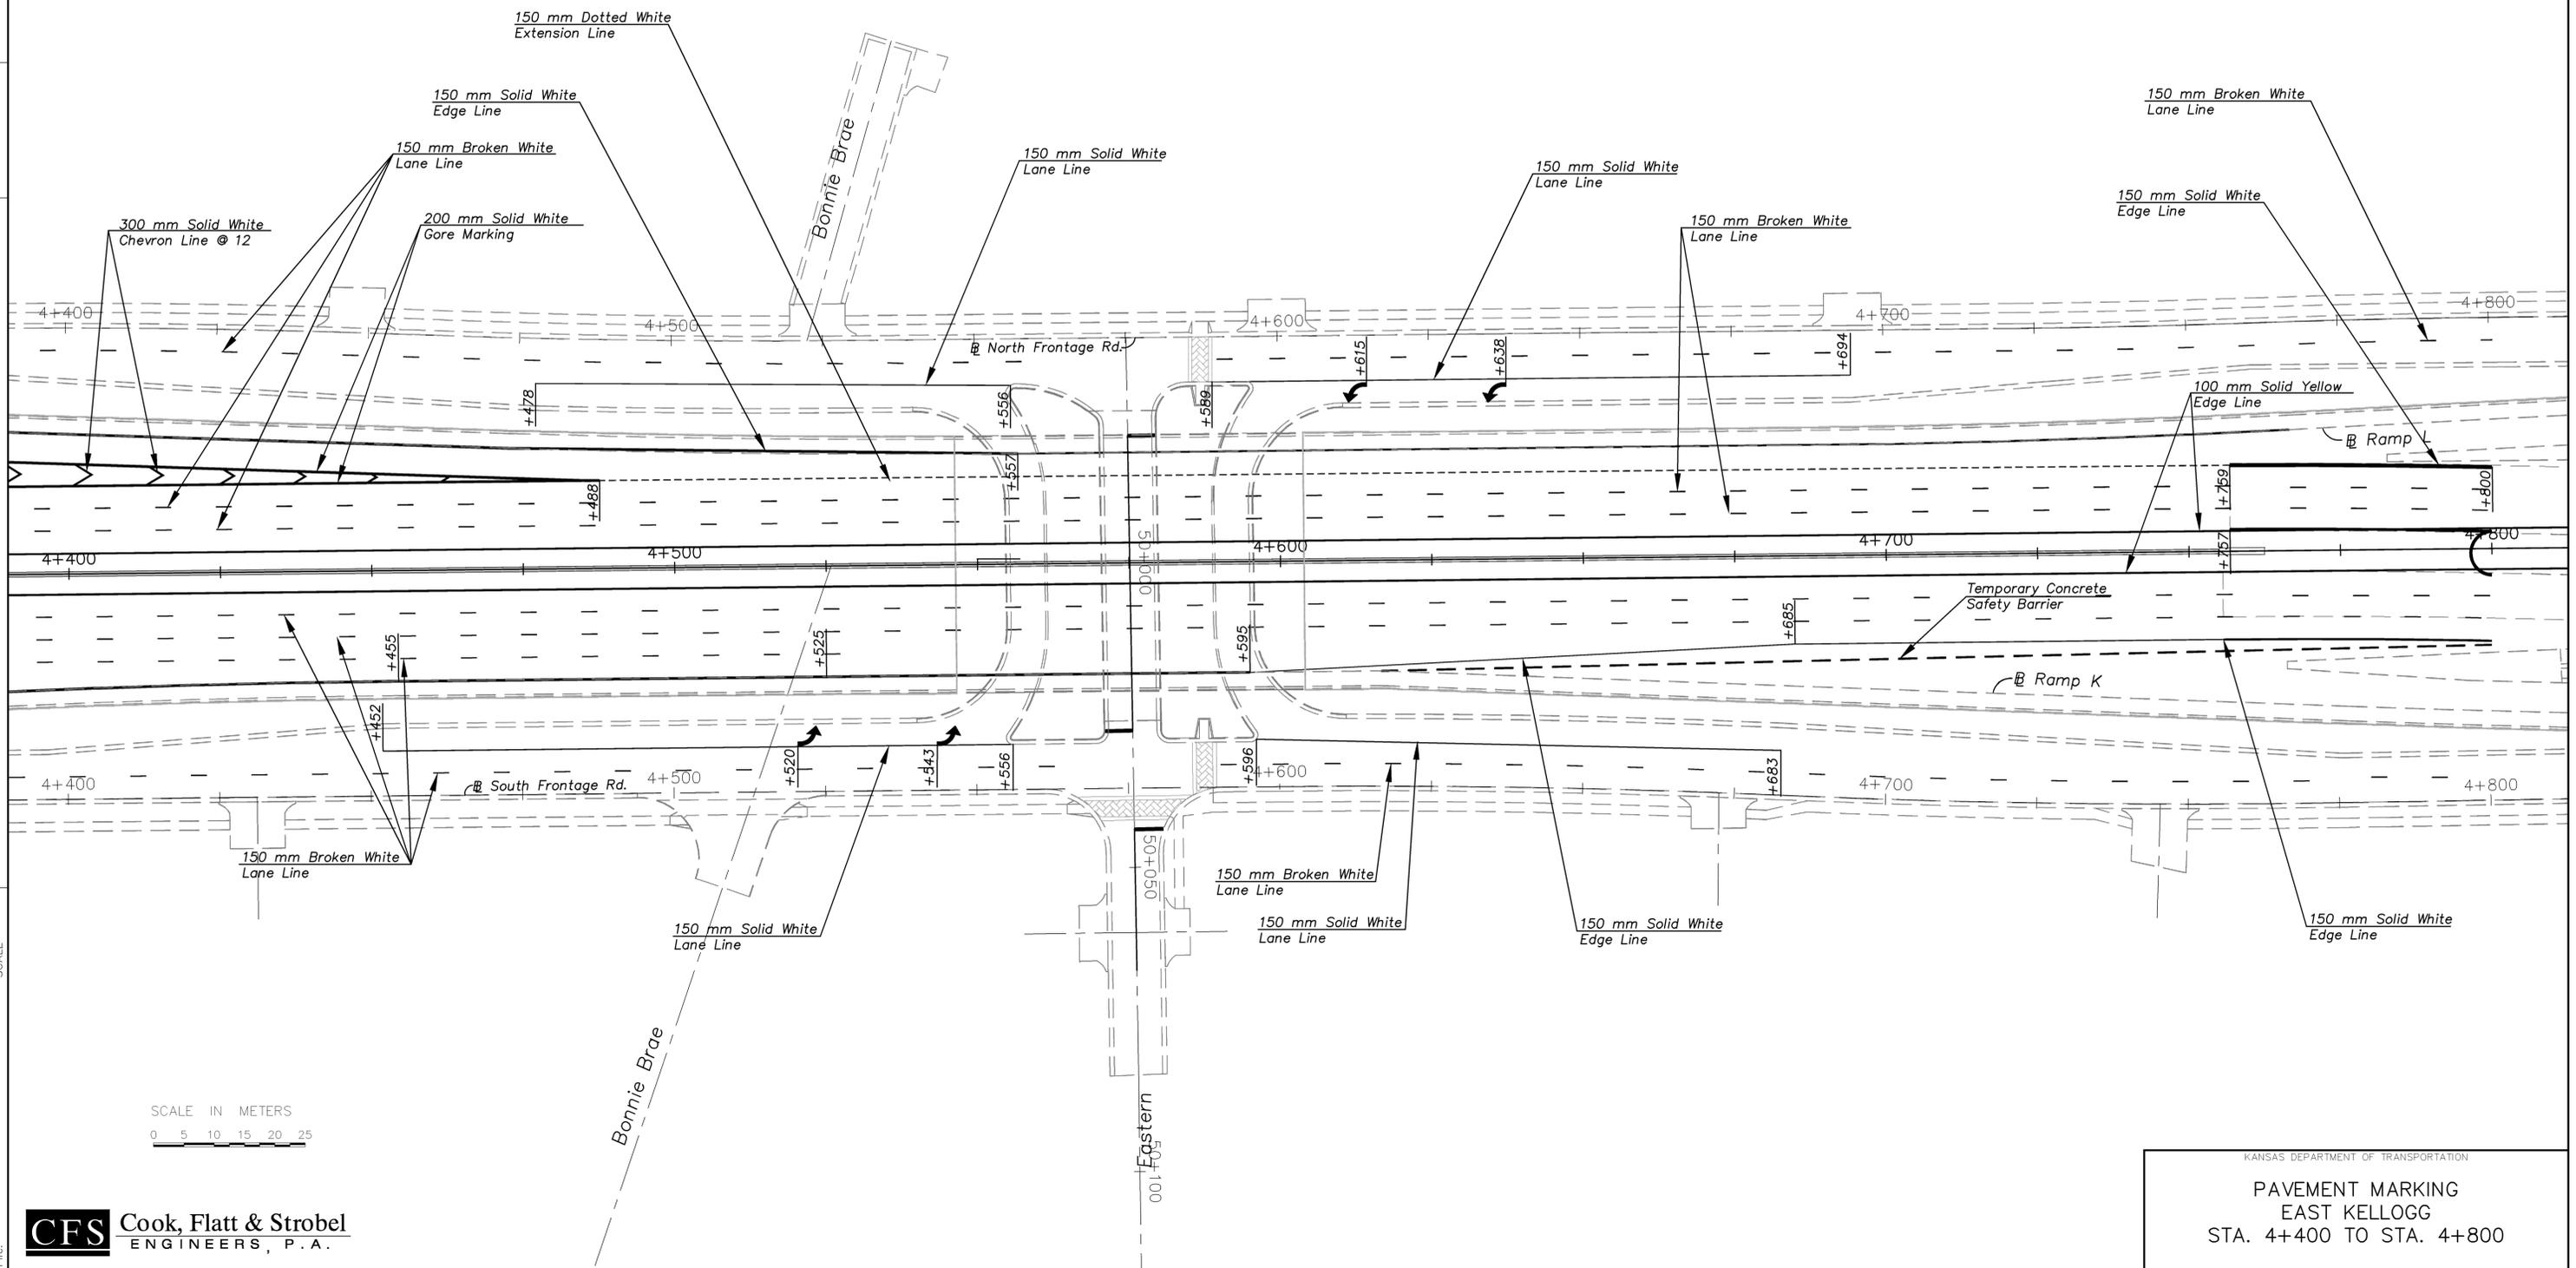

Drawn by: _____
 File: _____
 SCALE

CFS Cook, Flatt & Strobel
 ENGINEERS, P.A.

KANSAS DEPARTMENT OF TRANSPORTATION
 PAVEMENT MARKING
 EAST KELLOGG
 STA. 4+400 TO STA. 4+800