
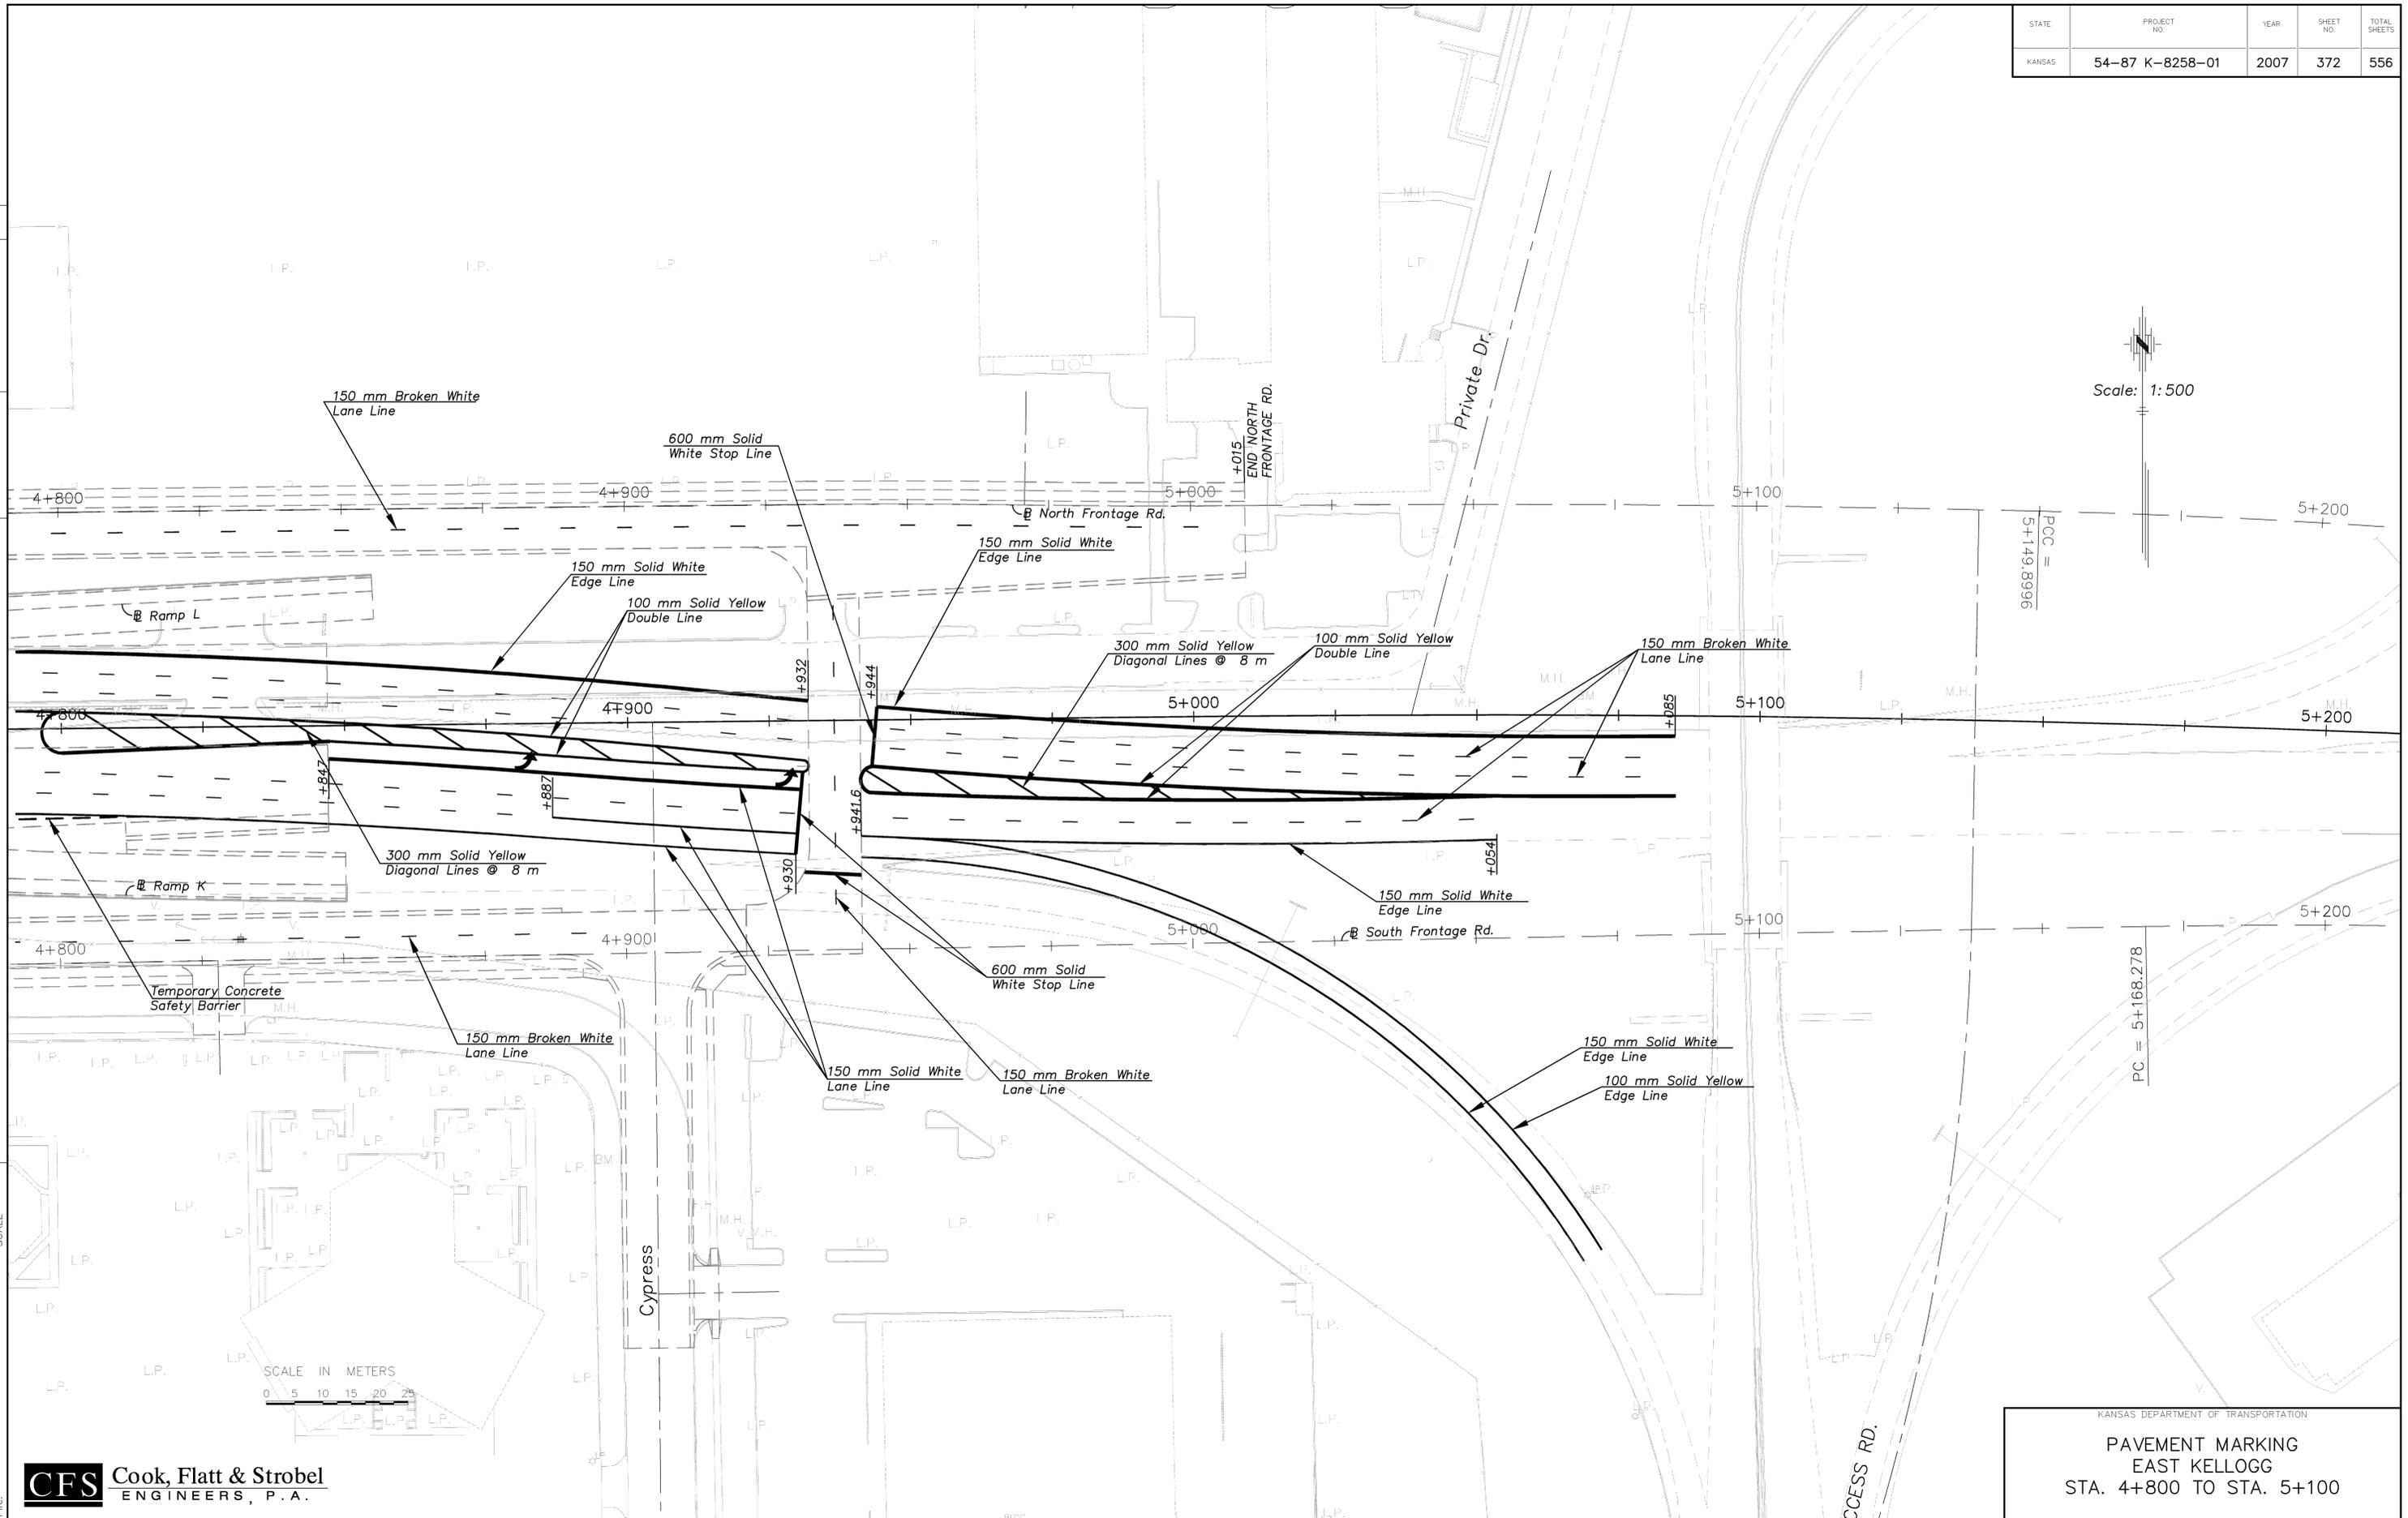


STATE	PROJECT NO.	YEAR	SHEET NO.	TOTAL SHEETS
KANSAS	54-87 K-8258-01	2007	372	556

BY	DATE

REFERENCE NOTED
REFERENCE CHECKED

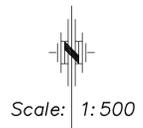

Drawn by: _____
 File: _____
 SCALE

CFS Cook, Flatt & Strobel
 ENGINEERS, P.A.

KANSAS DEPARTMENT OF TRANSPORTATION
PAVEMENT MARKING
 EAST KELLOGG
 STA. 4+800 TO STA. 5+100