
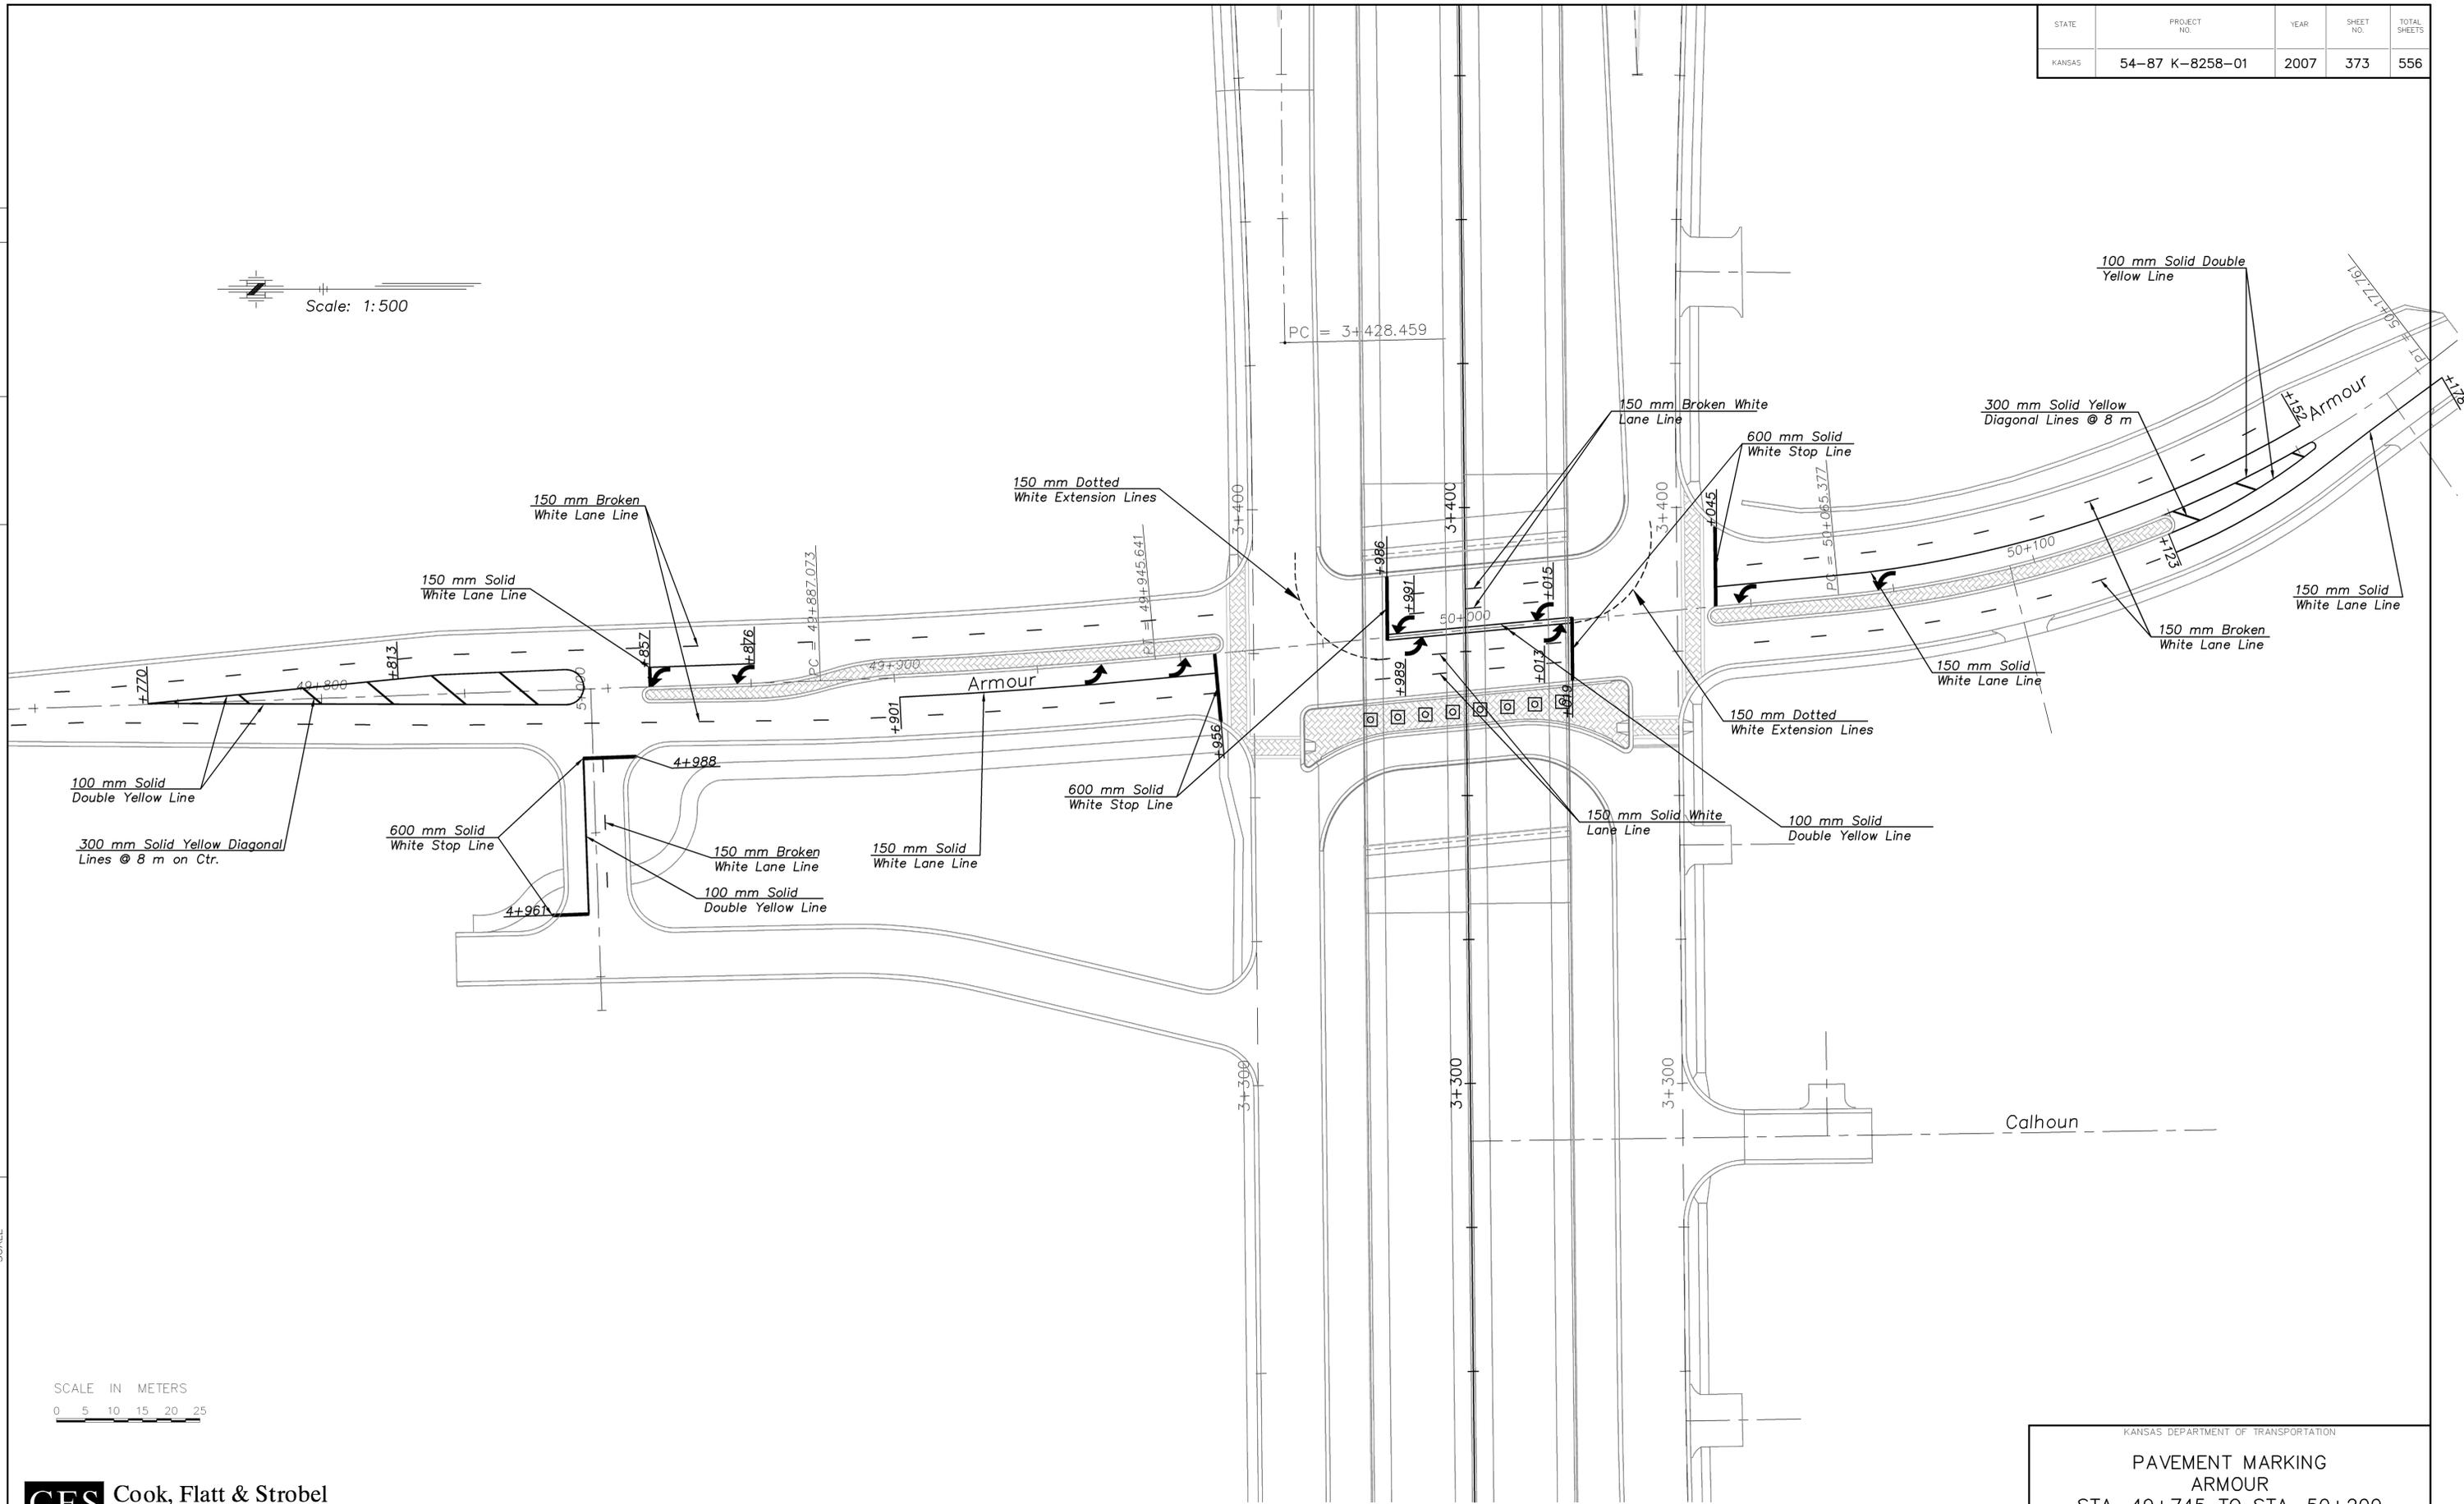


STATE	PROJECT NO.	YEAR	SHEET NO.	TOTAL SHEETS
KANSAS	54-87 K-8258-01	2007	373	556

BY	DATE

REFERENCE NOTED	REFERENCE CHECKED

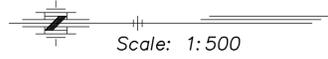

Drawn by: _____
 Plotted: _____
 File: _____
 SCALE

CFS Cook, Flatt & Strobel
 ENGINEERS, P.A.

KANSAS DEPARTMENT OF TRANSPORTATION
PAVEMENT MARKING
ARMOUR
 STA. 49+745 TO STA. 50+200