



STATE	PROJECT NO.	YEAR	SHEET NO.	TOTAL SHEETS
KANSAS	54-87 K-8258-01	2007	374	556

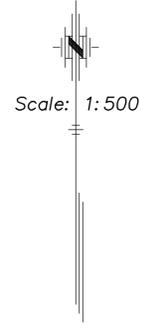

BY	DATE

REFERENCE NOTED	REFERENCE CHECKED

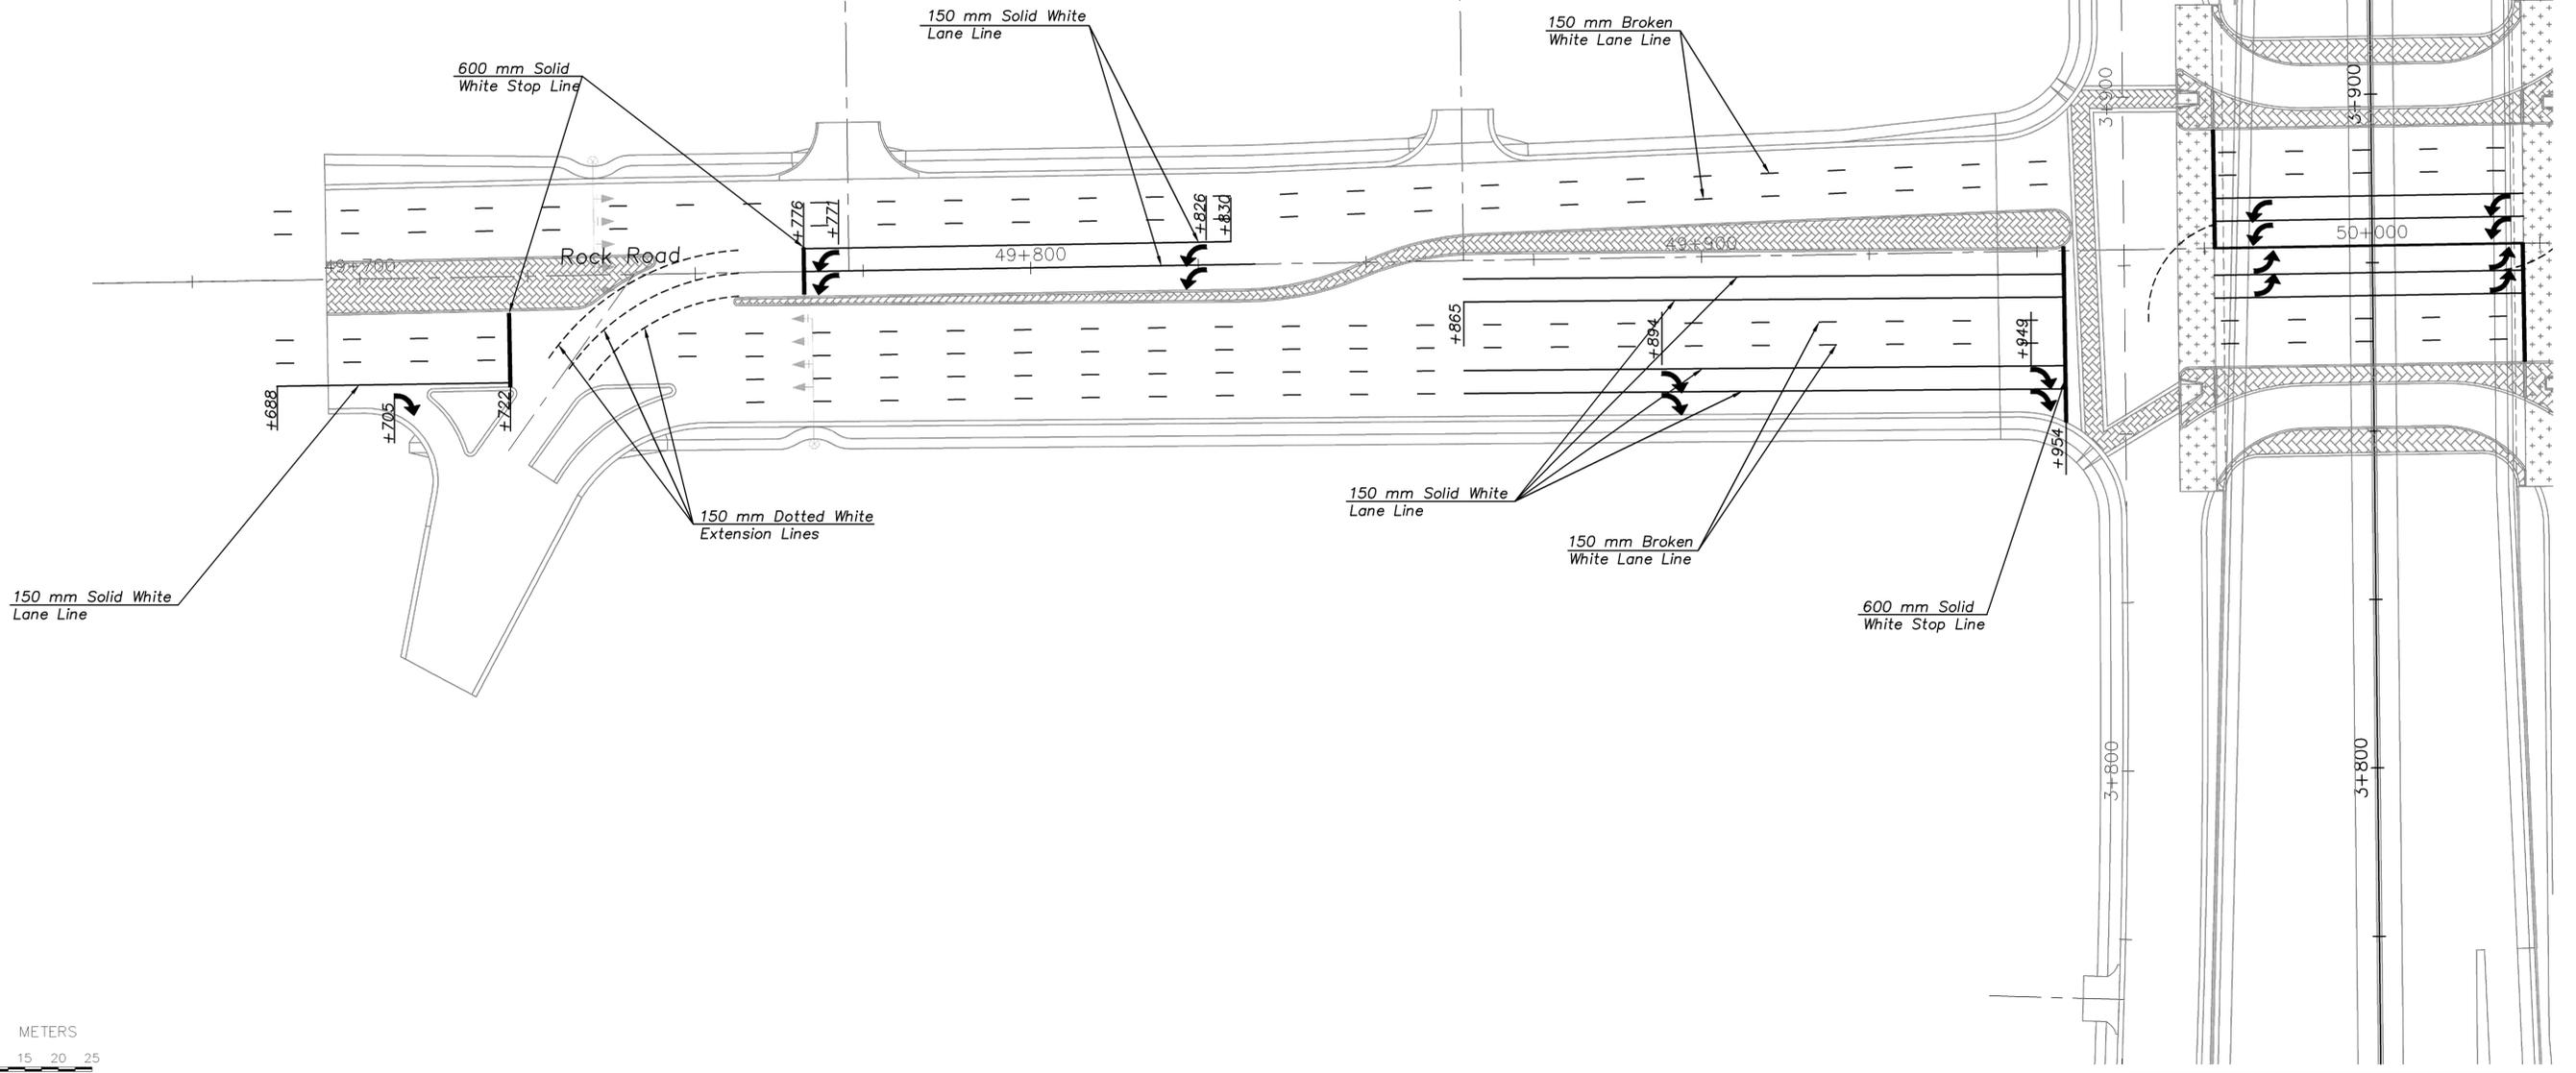

Drawn by: _____
 File: _____
 Plotted: _____
 SCALE

CFS Cook, Flatt & Strobel
 ENGINEERS, P. A.

KANSAS DEPARTMENT OF TRANSPORTATION
 ROCK RD.
 STA. 49+695 TO STA. 49+975