


STATE	PROJECT NO.	YEAR	SHEET NO.	TOTAL SHEETS
KANSAS	54-87 K-8258-01	2007	401	556

NOTE:
 Signs shown as "Signing Removals" were in place when the multi-phased Rock Road Interchange Project was started. Significant changes have occurred. Coordinate removals with the Resident Project Representative. Cost is incidental to "Signing".

Scale: 1:500

DATE	BY

REFERENCE NOTED	REFERENCE CHECKED

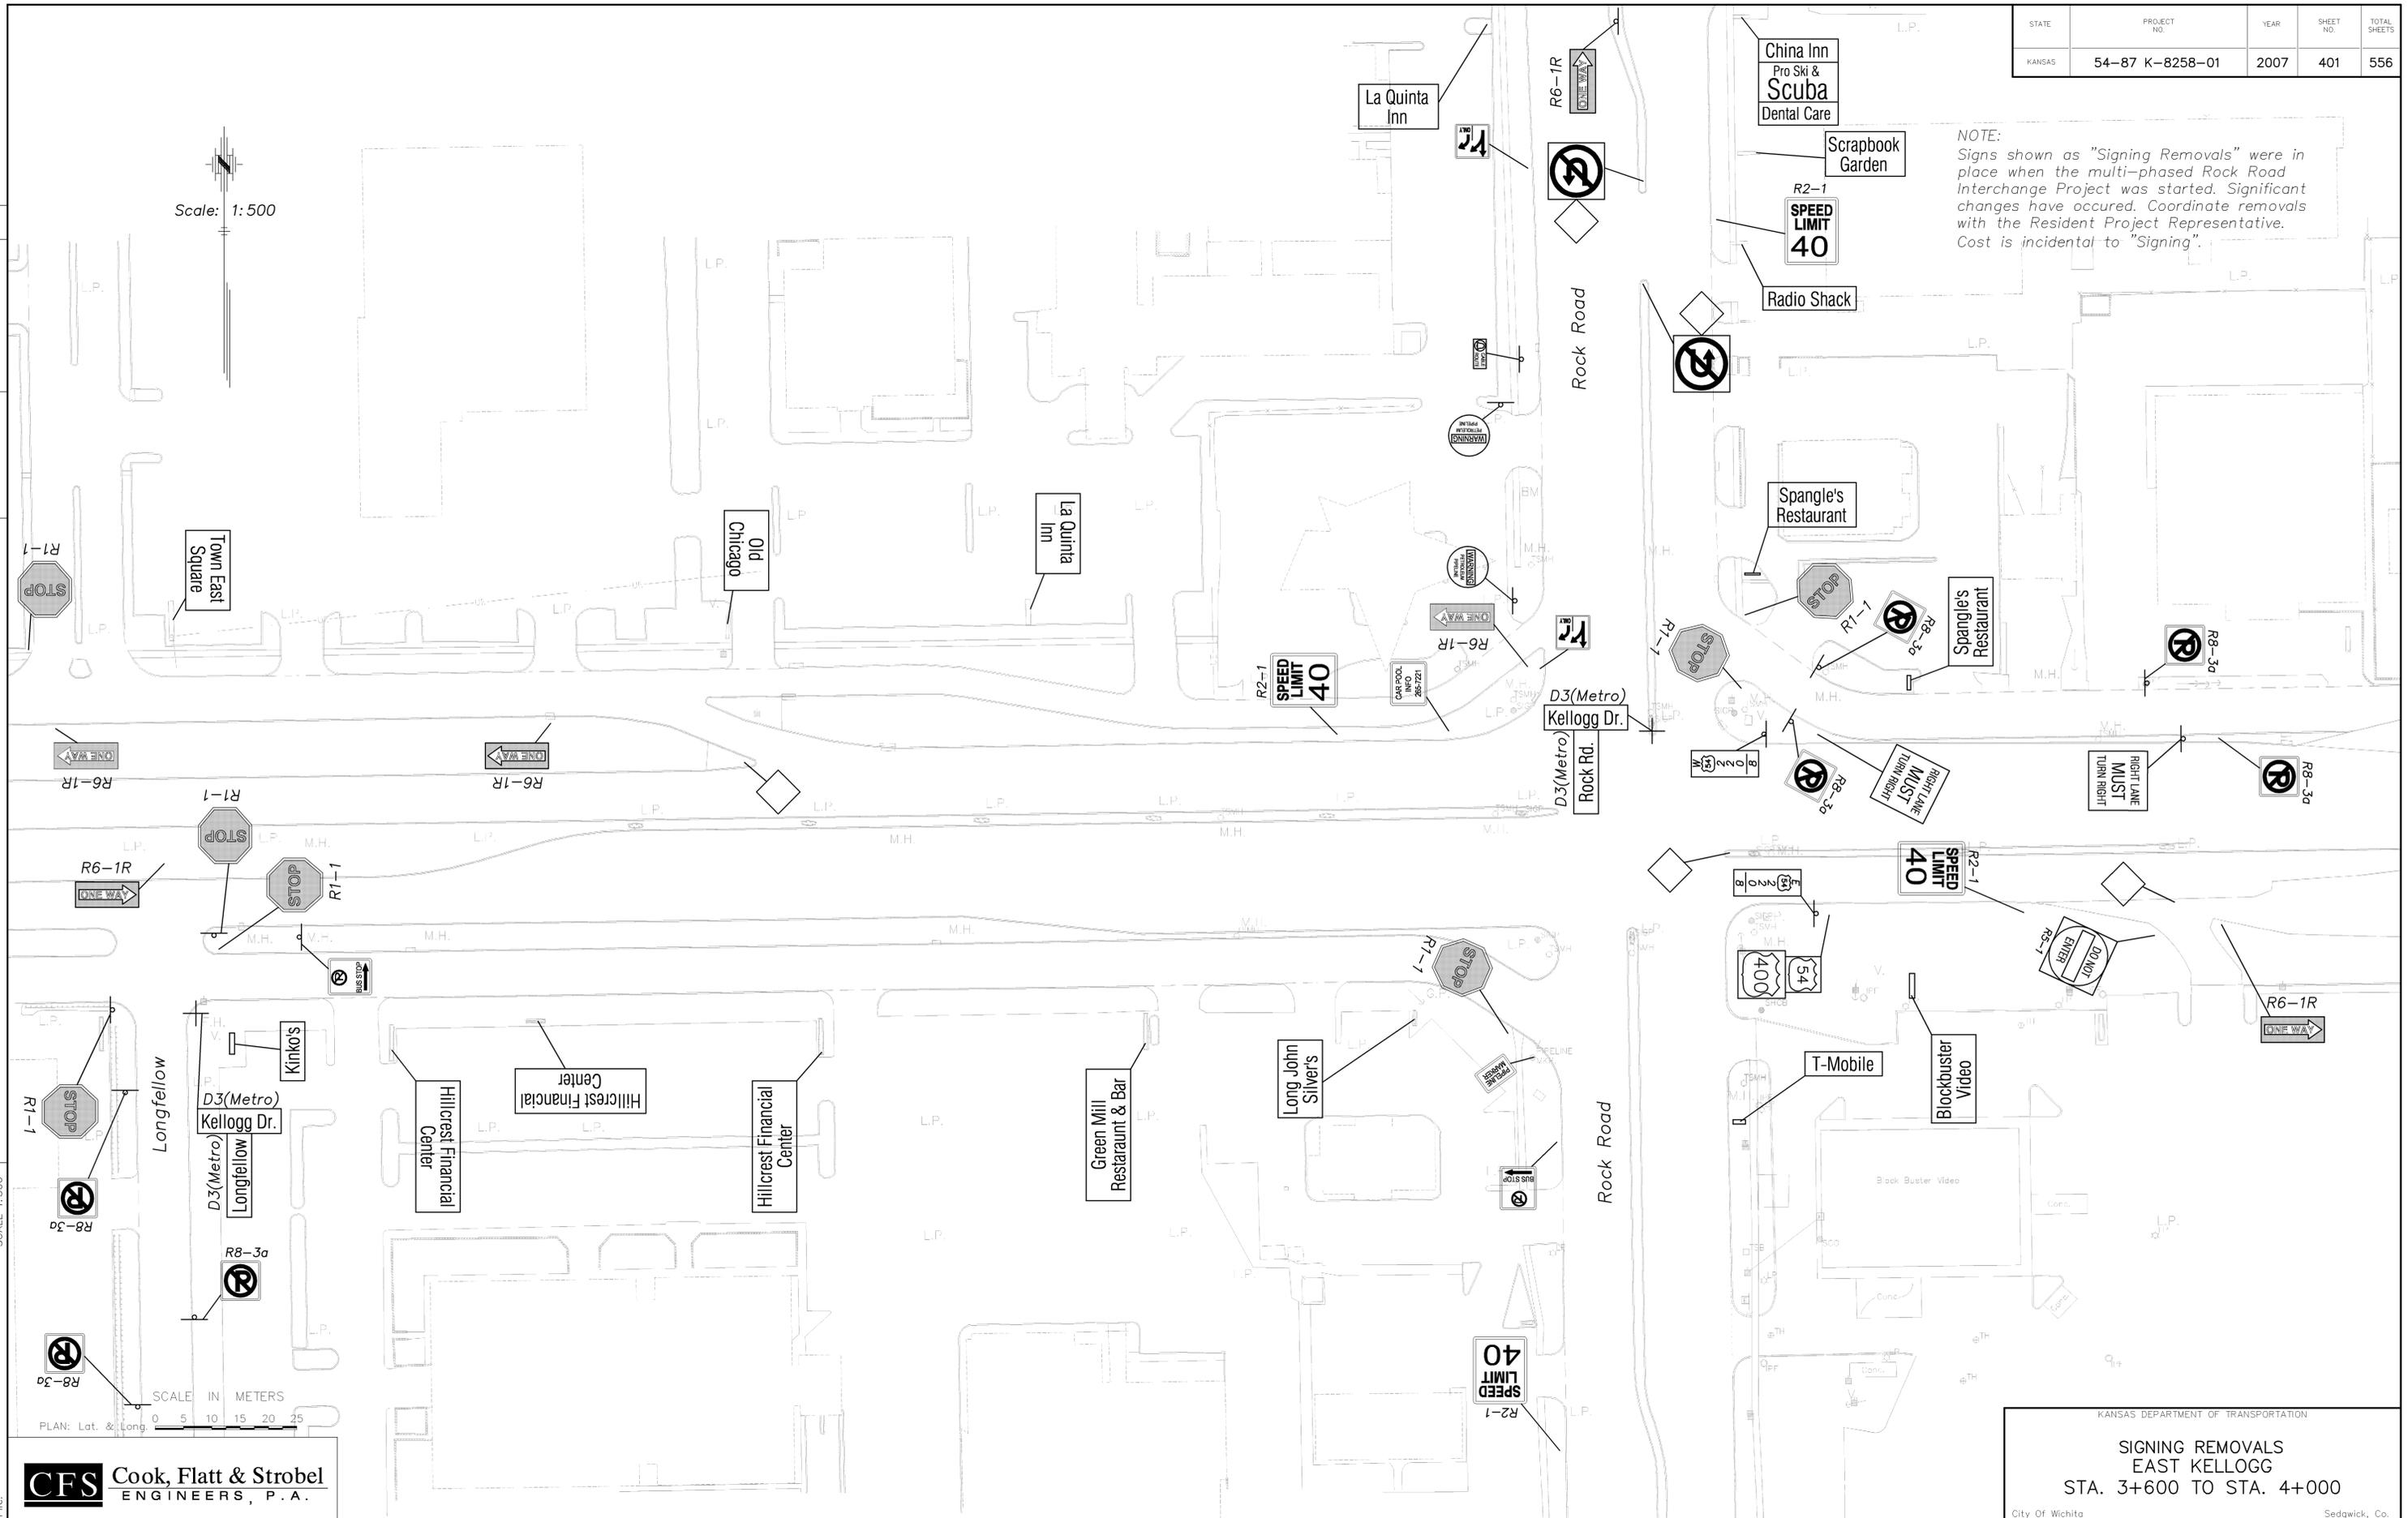

SCALE IN METERS
 PLAN: Lat. & Long. 0 5 10 15 20 25

CFS Cook, Flatt & Strobel
 ENGINEERS, P.A.

KANSAS DEPARTMENT OF TRANSPORTATION
SIGNING REMOVALS
 EAST KELLOGG
 STA. 3+600 TO STA. 4+000
 City Of Wichita Sedgwick, Co.