


1 or 2 Digits

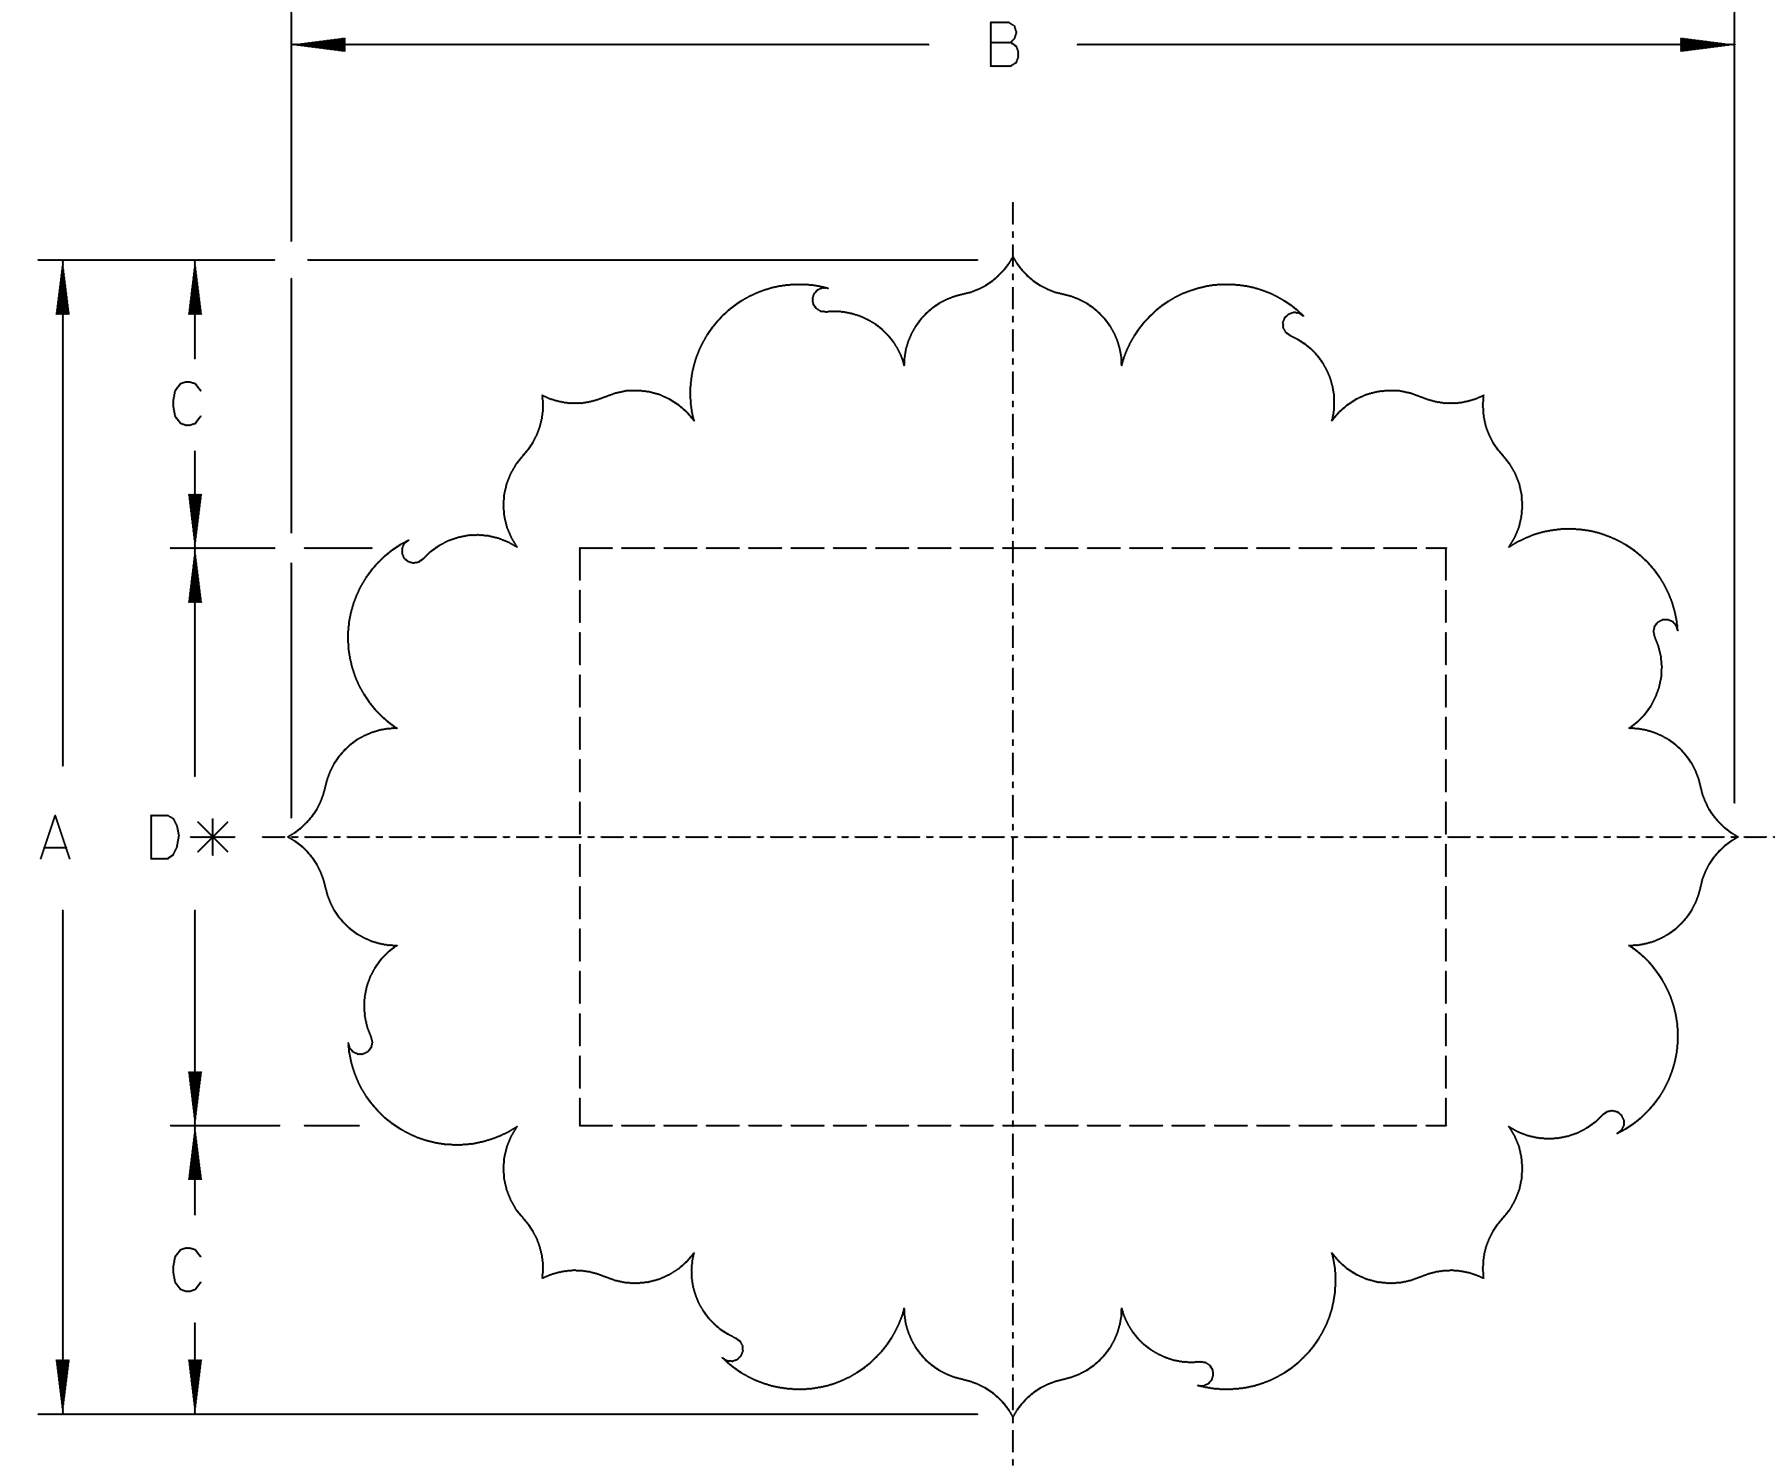

3 Digits

SIZE	A	B	C	D
600 x 600	610	610	152.5	305
750 x 600	610	762	152.5	305
900 x 900	914	914	228.5	457
1125 x 900	914	1143	228.5	457



All dimensions in millimeters

Note:

See plan, quantity, or sign design layout sheets for numerals to be used. The numerals shall be series "D" legend. Optically space numerals about vertical centerline.

See standard plan sheet TE590SI for detailed specifications.

COLORS
 SUNFLOWER - YELLOW
 NUMERALS - BLACK

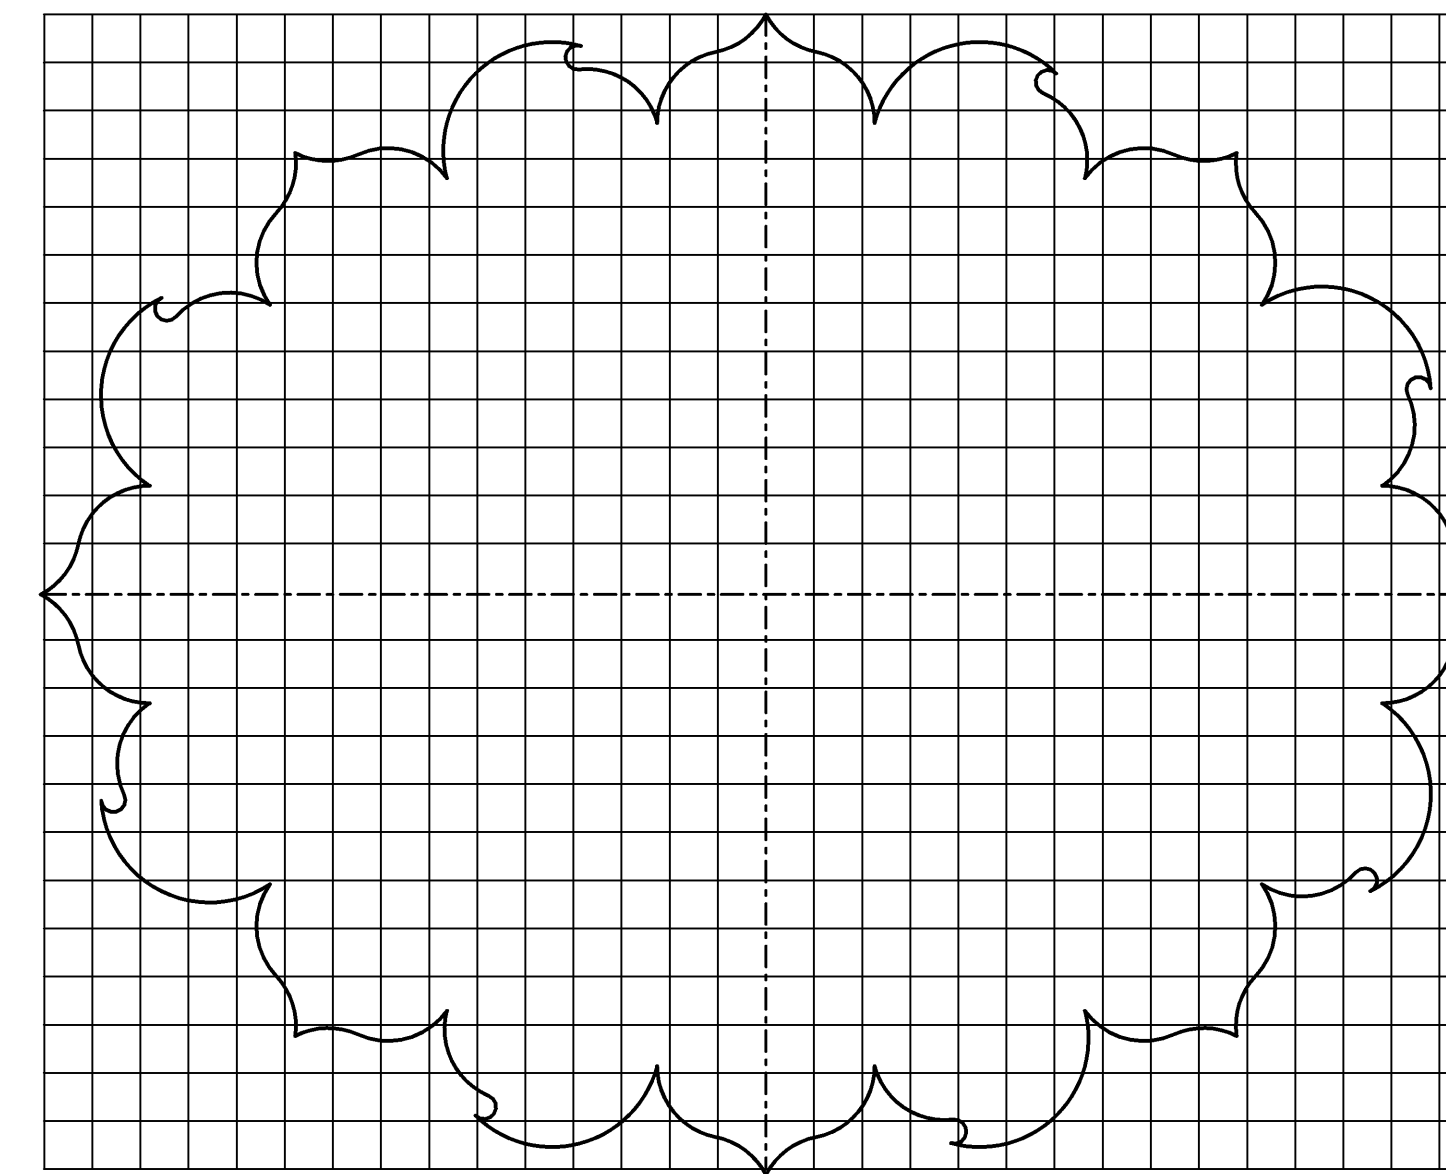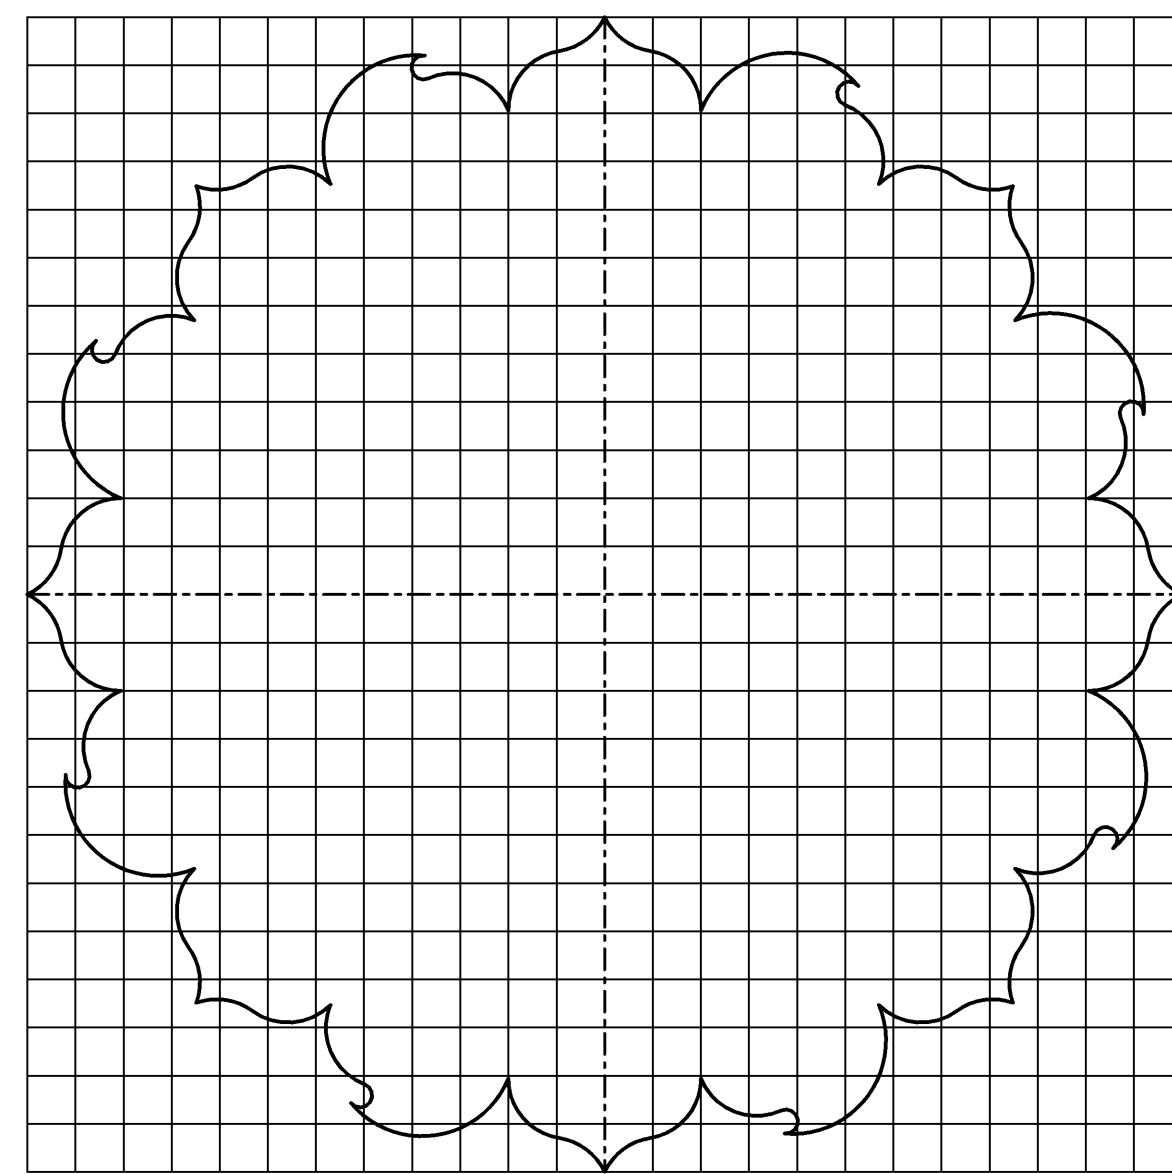

Plotted By : @USERNAME@ Thatcher Bldg., 4th Floor
 Plot File : @DGN@DGNSEC@
 Plot Date : @SYTIME@

3					
2					
1					
NO.	DATE	REVISIONS	BY	APP'D	

KANSAS DEPARTMENT OF TRANSPORTATION
 GUIDE SIGN DETAILS
 KANSAS ROUTE MARKERS

TE557si 07-01-03

FHWA APPROVAL	07-22-2003	APP'D	Steven A. Buckley
DESIGNED	DDG	DETAILED	BXK
DESIGN CK.	SAB	DETAIL CK.	DDG
		QUANTITIES	TRACED
		QUAN. CK.	TRACE CK.