



ARROW DIMENSIONS ( mm )

LETTER HEIGHT	A	B	C	D	E	F	R
102	102	83	38	5.6	152	76	8
152	152	124	57	8	229	114	11
203	203	165	76	11	305	152	16

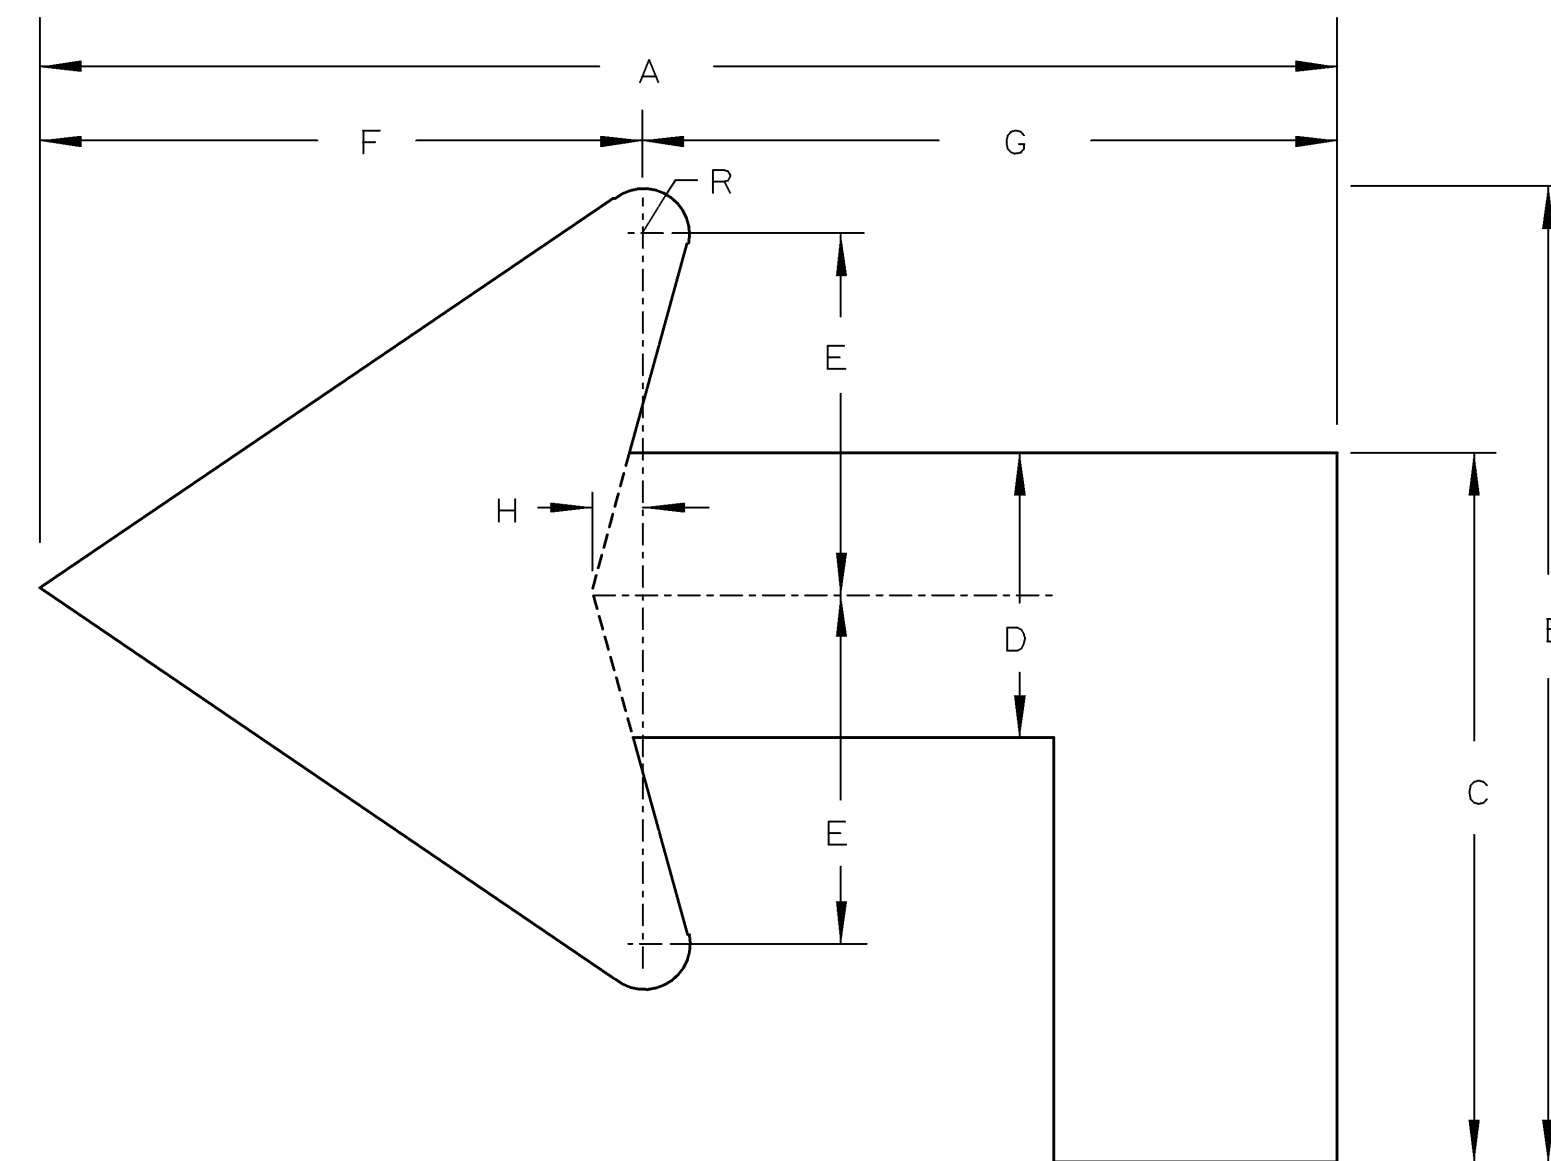


ARROW DIMENSIONS ( mm )

LETTER HEIGHT	A	B	C	D	E	F	G	H	R
152	257	191	143	57	65	114	143	8	11
203	343	254	191	76	86	152	191	11	16

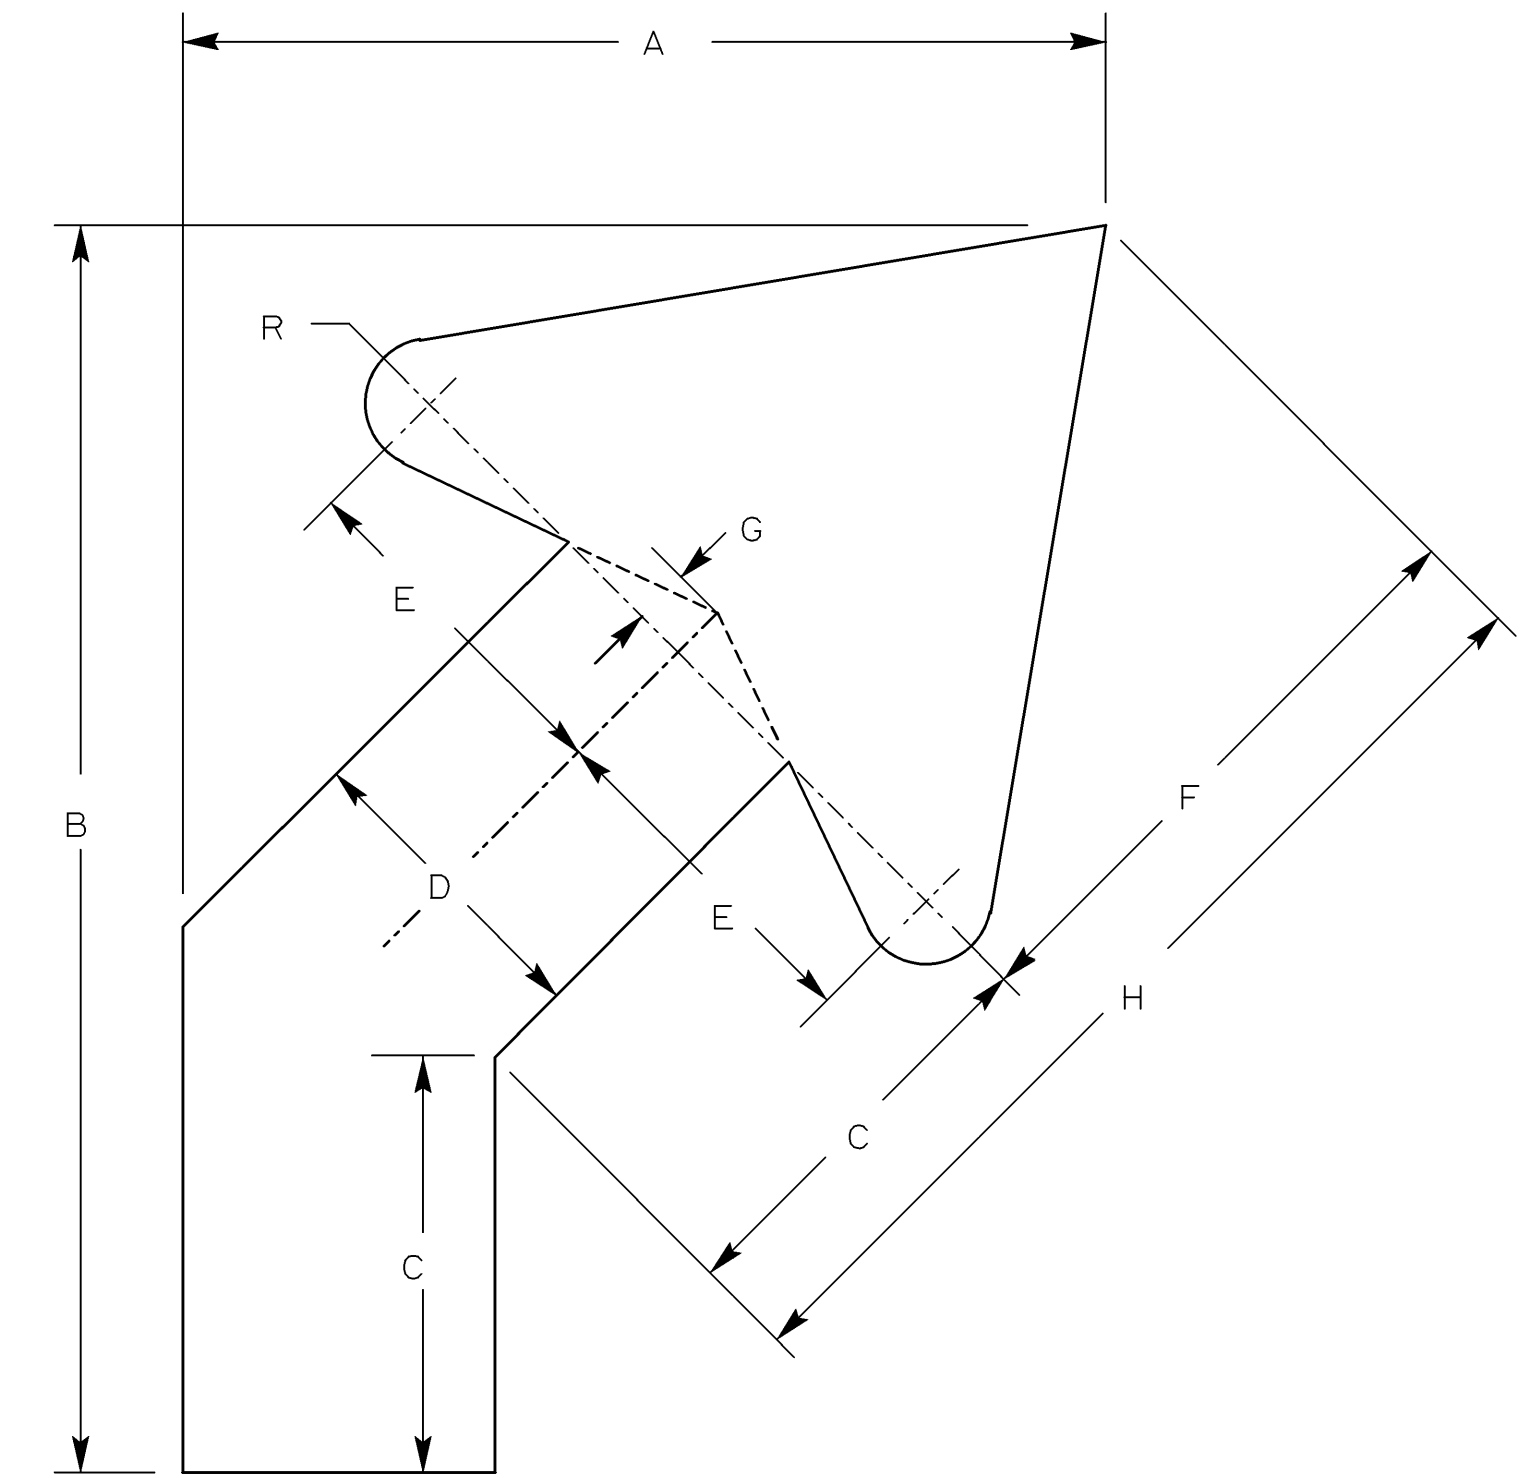

ARROW DIMENSIONS ( mm )

LETTER HEIGHT	A	B	C	D	E	F	G	H	R
152	171	229	75	57	65	114	8	190	11
203	229	305	100	76	86	152	11	253	16

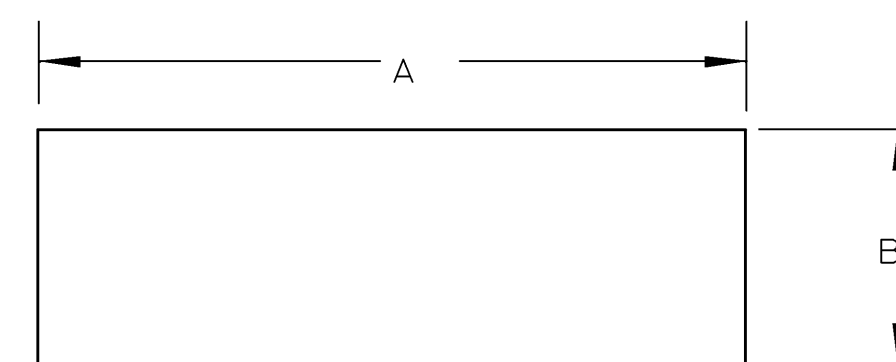

HYPHEN ( mm )

LETTER HEIGHT	A	B
152	76	25
203	114	38
271	152	51
339	191	64
406	229	76

All dimensions are in millimeters.

NO.	DATE	REVISIONS	BY	APP'D
3				
2				
1				

**KANSAS DEPARTMENT OF TRANSPORTATION**  
**GUIDE SIGN**  
**LEGEND DETAILS**  
**ARROWS AND HYPHENS**

TE563si 07-01-03

FHWA APPROVAL	07-22-2003	APP'D	Steven A. Buckley
DESIGNED	DDG	DETAILED	WSB
DESIGN CK.	SAB	DETAIL CK.	DDG
QUANTITIES		TRACED	
QUAN. CK.		TRACE CK.	

Plotted By : @USERNAME@ Thatcher Bldg., 4th Floor  
 Plot File : @DGN@DGN\$PLOT@  
 Plot Date : @SYTIME@