



E5-1
1800X1500
R = 229mm
Border = 51mm

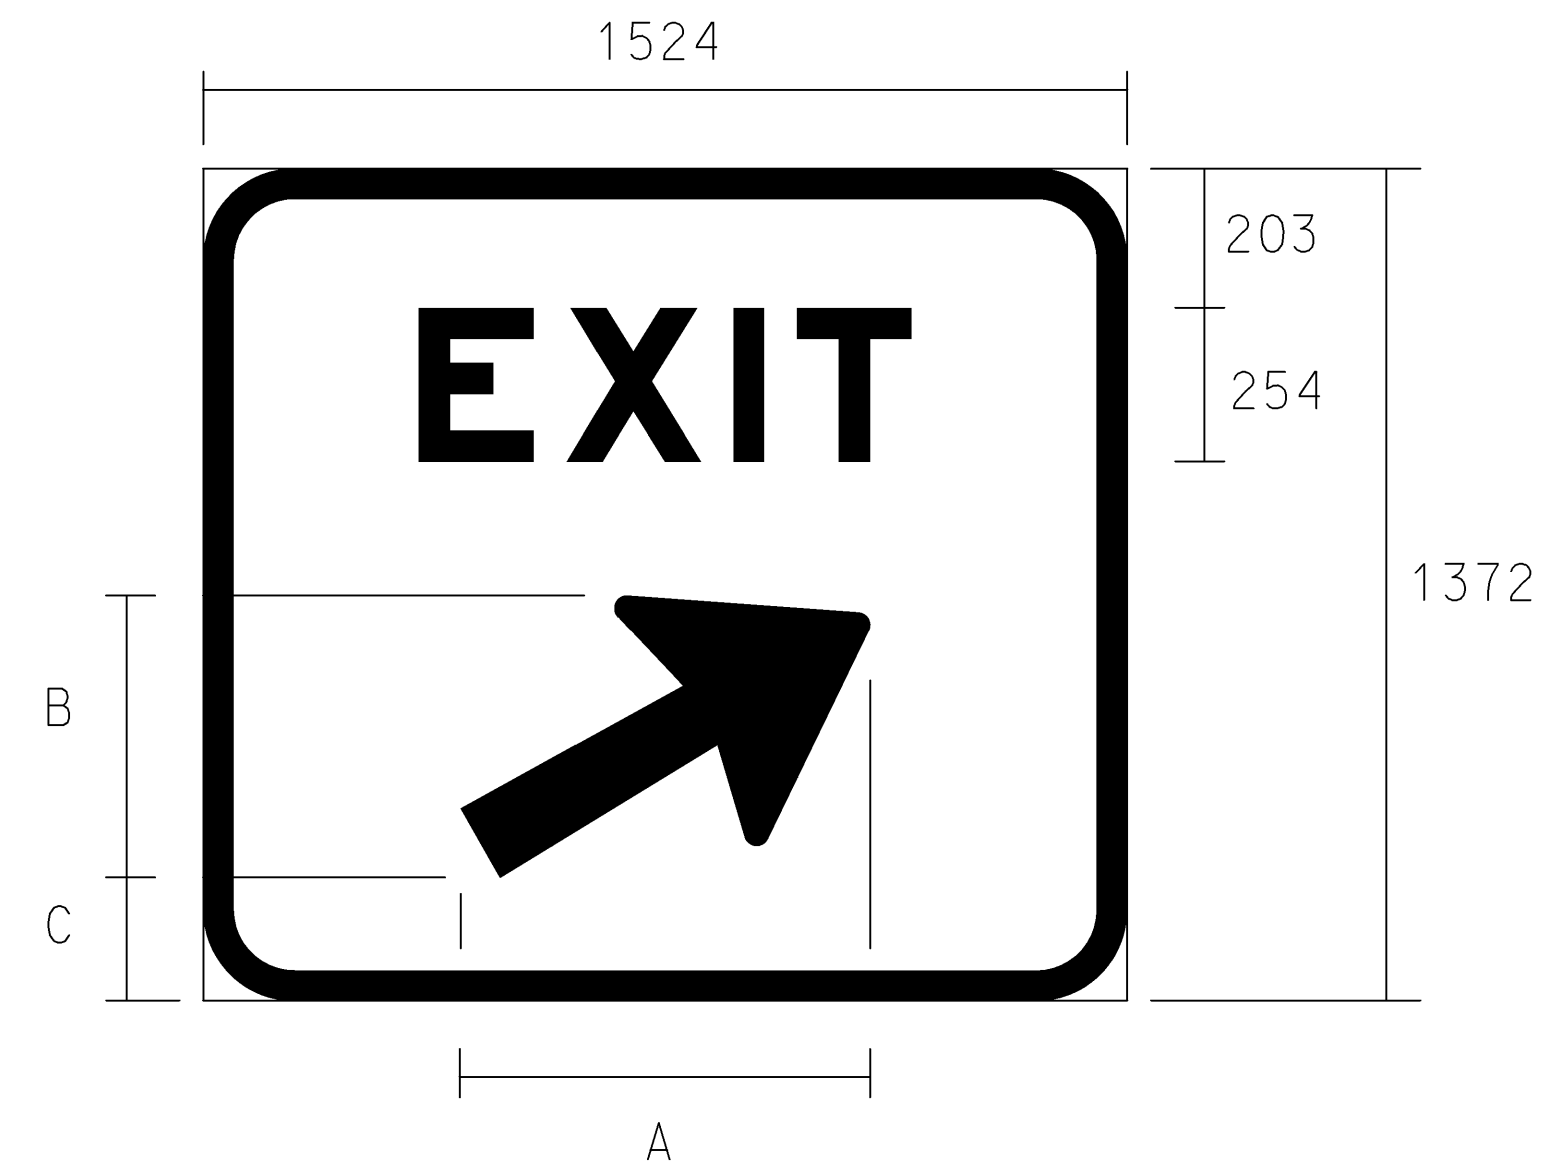

E5-1
1500X1350
R = 152mm
Border = 51mm

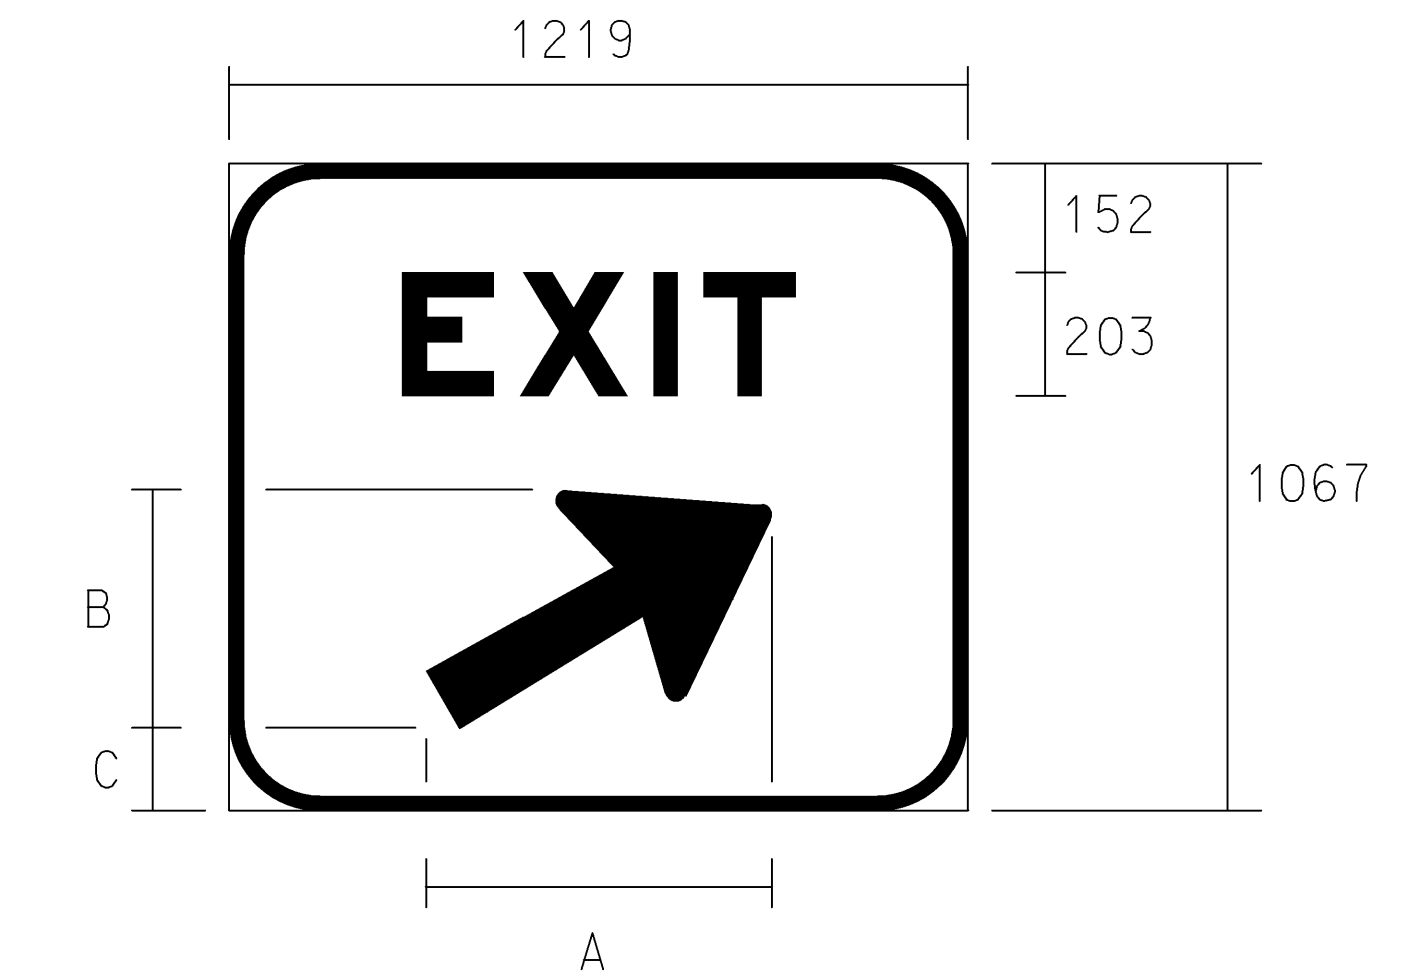

E5-1
1200X1050
R = 152mm
Border = 25mm

X	E	X	I	T	X
428	291	331	125	227	428

ARROW			
Angle*	A	B	C
30 or 150	686	470	254
45 or 135	584	584	203
60 or 120	483	686	152

STA.	Arrow Angle*

STA.	Arrow Angle*

X	E	X	I	T	X
356	243	276	104	189	356

ARROW			
Angle*	A	B	C
30 or 150	686	470	203
45 or 135	584	584	178
60 or 120	483	686	102

STA.	Arrow Angle*

STA.	Arrow Angle*

X	E	X	I	T	X
285	194	220	83	151	285

ARROW			
Angle*	A	B	C
30 or 150	565	397	162
45 or 135	486	486	102
60 or 120	397	568	79

STA.	Arrow Angle*

STA.	Arrow Angle*

* Measured in Degrees

COLORS:
Background - Green
Legend - White

NOTE:
All legend shall be modified series 'E'.
All dimensions are in millimeters.
See standard plan sheet TE590si for detailed specifications.

Plotted By : @USERNAME@ Thatcher Bldg., 4th Floor
 Plot File : @DGN@DGN\$PLOT@
 Plot Date : @DATE@

3					
2					
1					
NO.	DATE	REVISIONS	BY	APP'D	

KANSAS DEPARTMENT OF TRANSPORTATION
DESIGN DETAILS
GORE SIGNS
(E5-1)

TE575si 07-01-03

FHWA APPROVAL	07-22-2003	APP'D	Steven A. Buckley
DESIGNED	DDG	DETAILED	WGX
DESIGN CK.	SAB	DETAIL CK.	DDG
		QUANTITIES	TRACED
		QUAN. CK.	TRACE CK.