



**17TH STREET NORTH  
DRAINAGE IMPROVEMENTS  
PHASE 1**

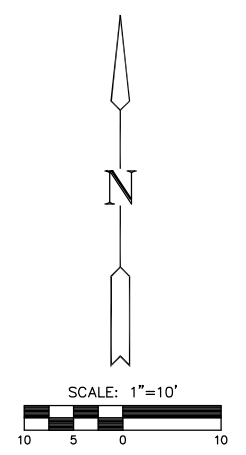

**PLAN - PHASE 2  
PROFILE - PHASE 2**

Scale: Horiz. 1" = 10'  
Vert. 1" = 10'

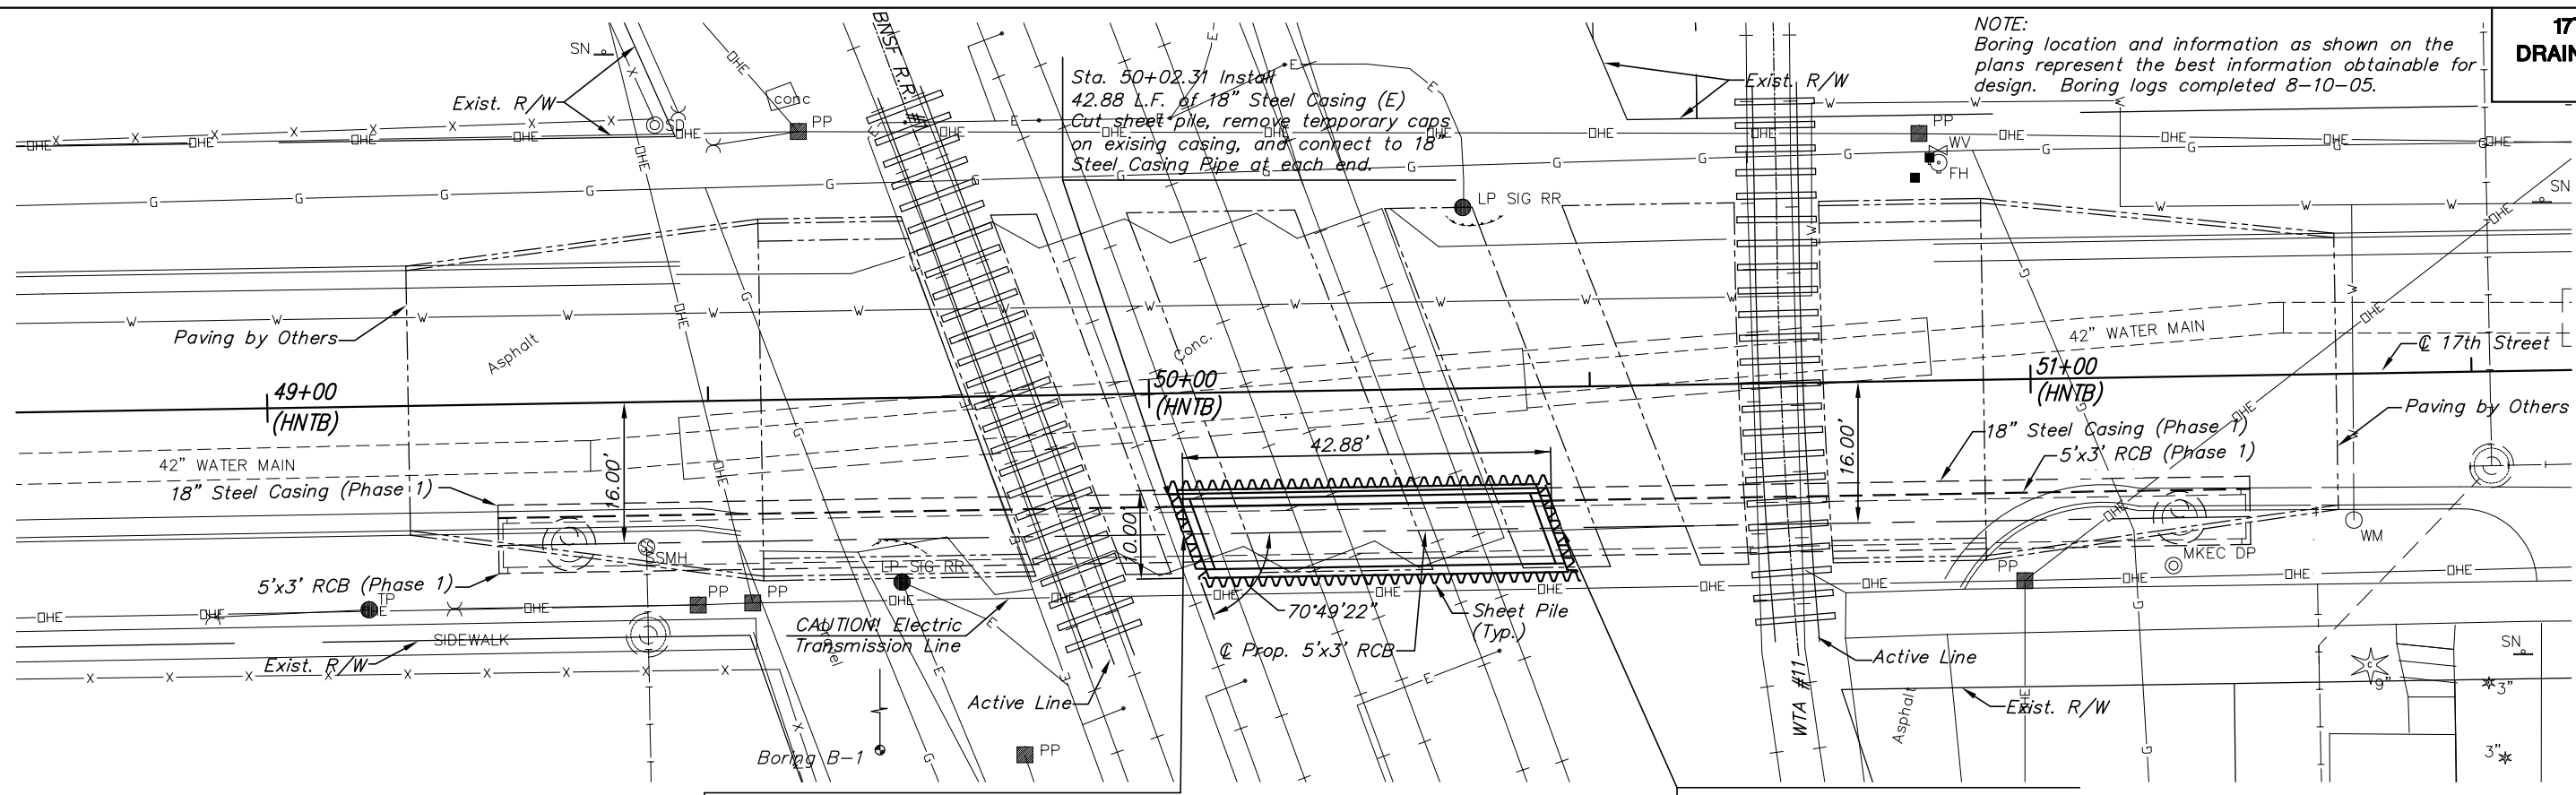