


SANITARY SEWER LIFT STATION AND FORCE MAIN
BOTANICA - THE WICHITA GARDENS
STREETS AND UTILITIES

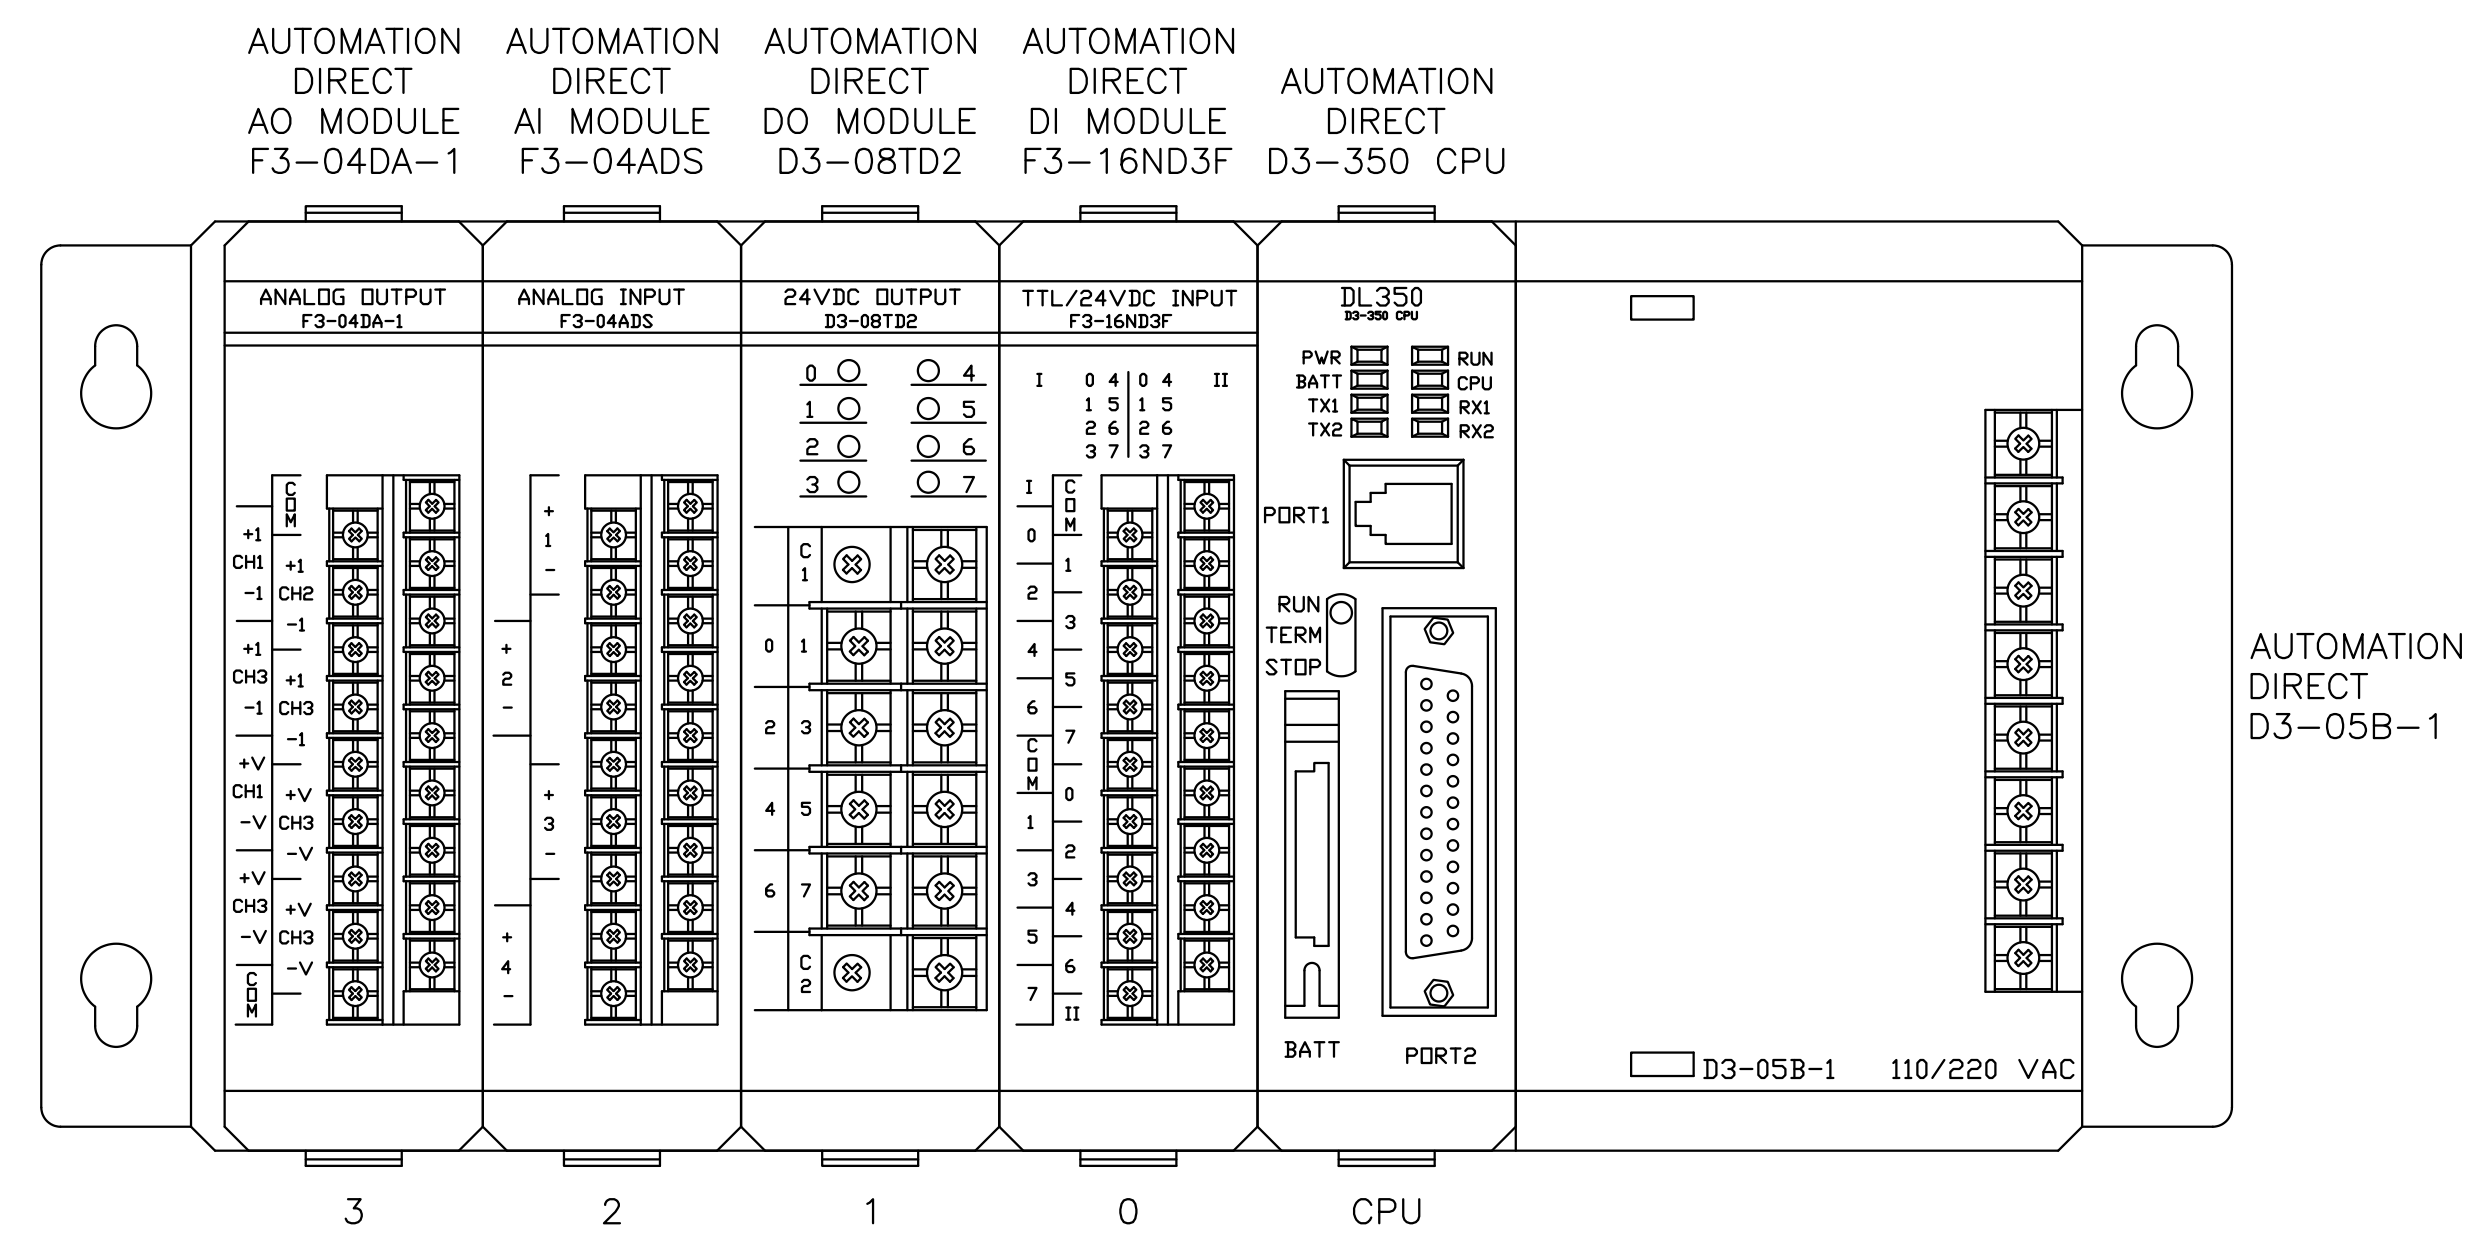

1 PLC RACK LAYOUT
SCALE: 1" = 1"

**RTU PANEL
PLC RACK
LAYOUT**
SHEET TITLE
468-84683
PROJECT NUMBER

DESIGN BY *JTW*
DRAWN BY *MRT*
CHECKED BY *GSS*

ISSUED *July 2010*
REVISED

SHEET NO.
16 of 29