

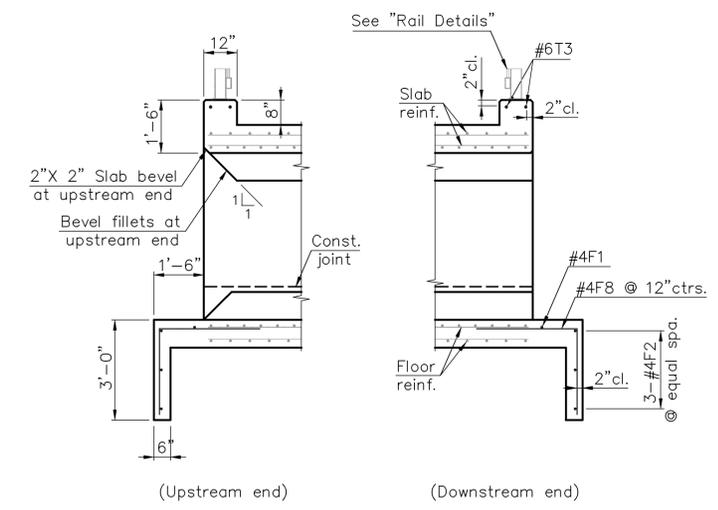


STATE	PROJECT NO.	YEAR	SHEET NO.	TOTAL SHEETS
KANSAS	472-84703	2010	8	36

N.S. Indicates near surface
 F.S. Indicates far surface
 E.S. Indicates each surface

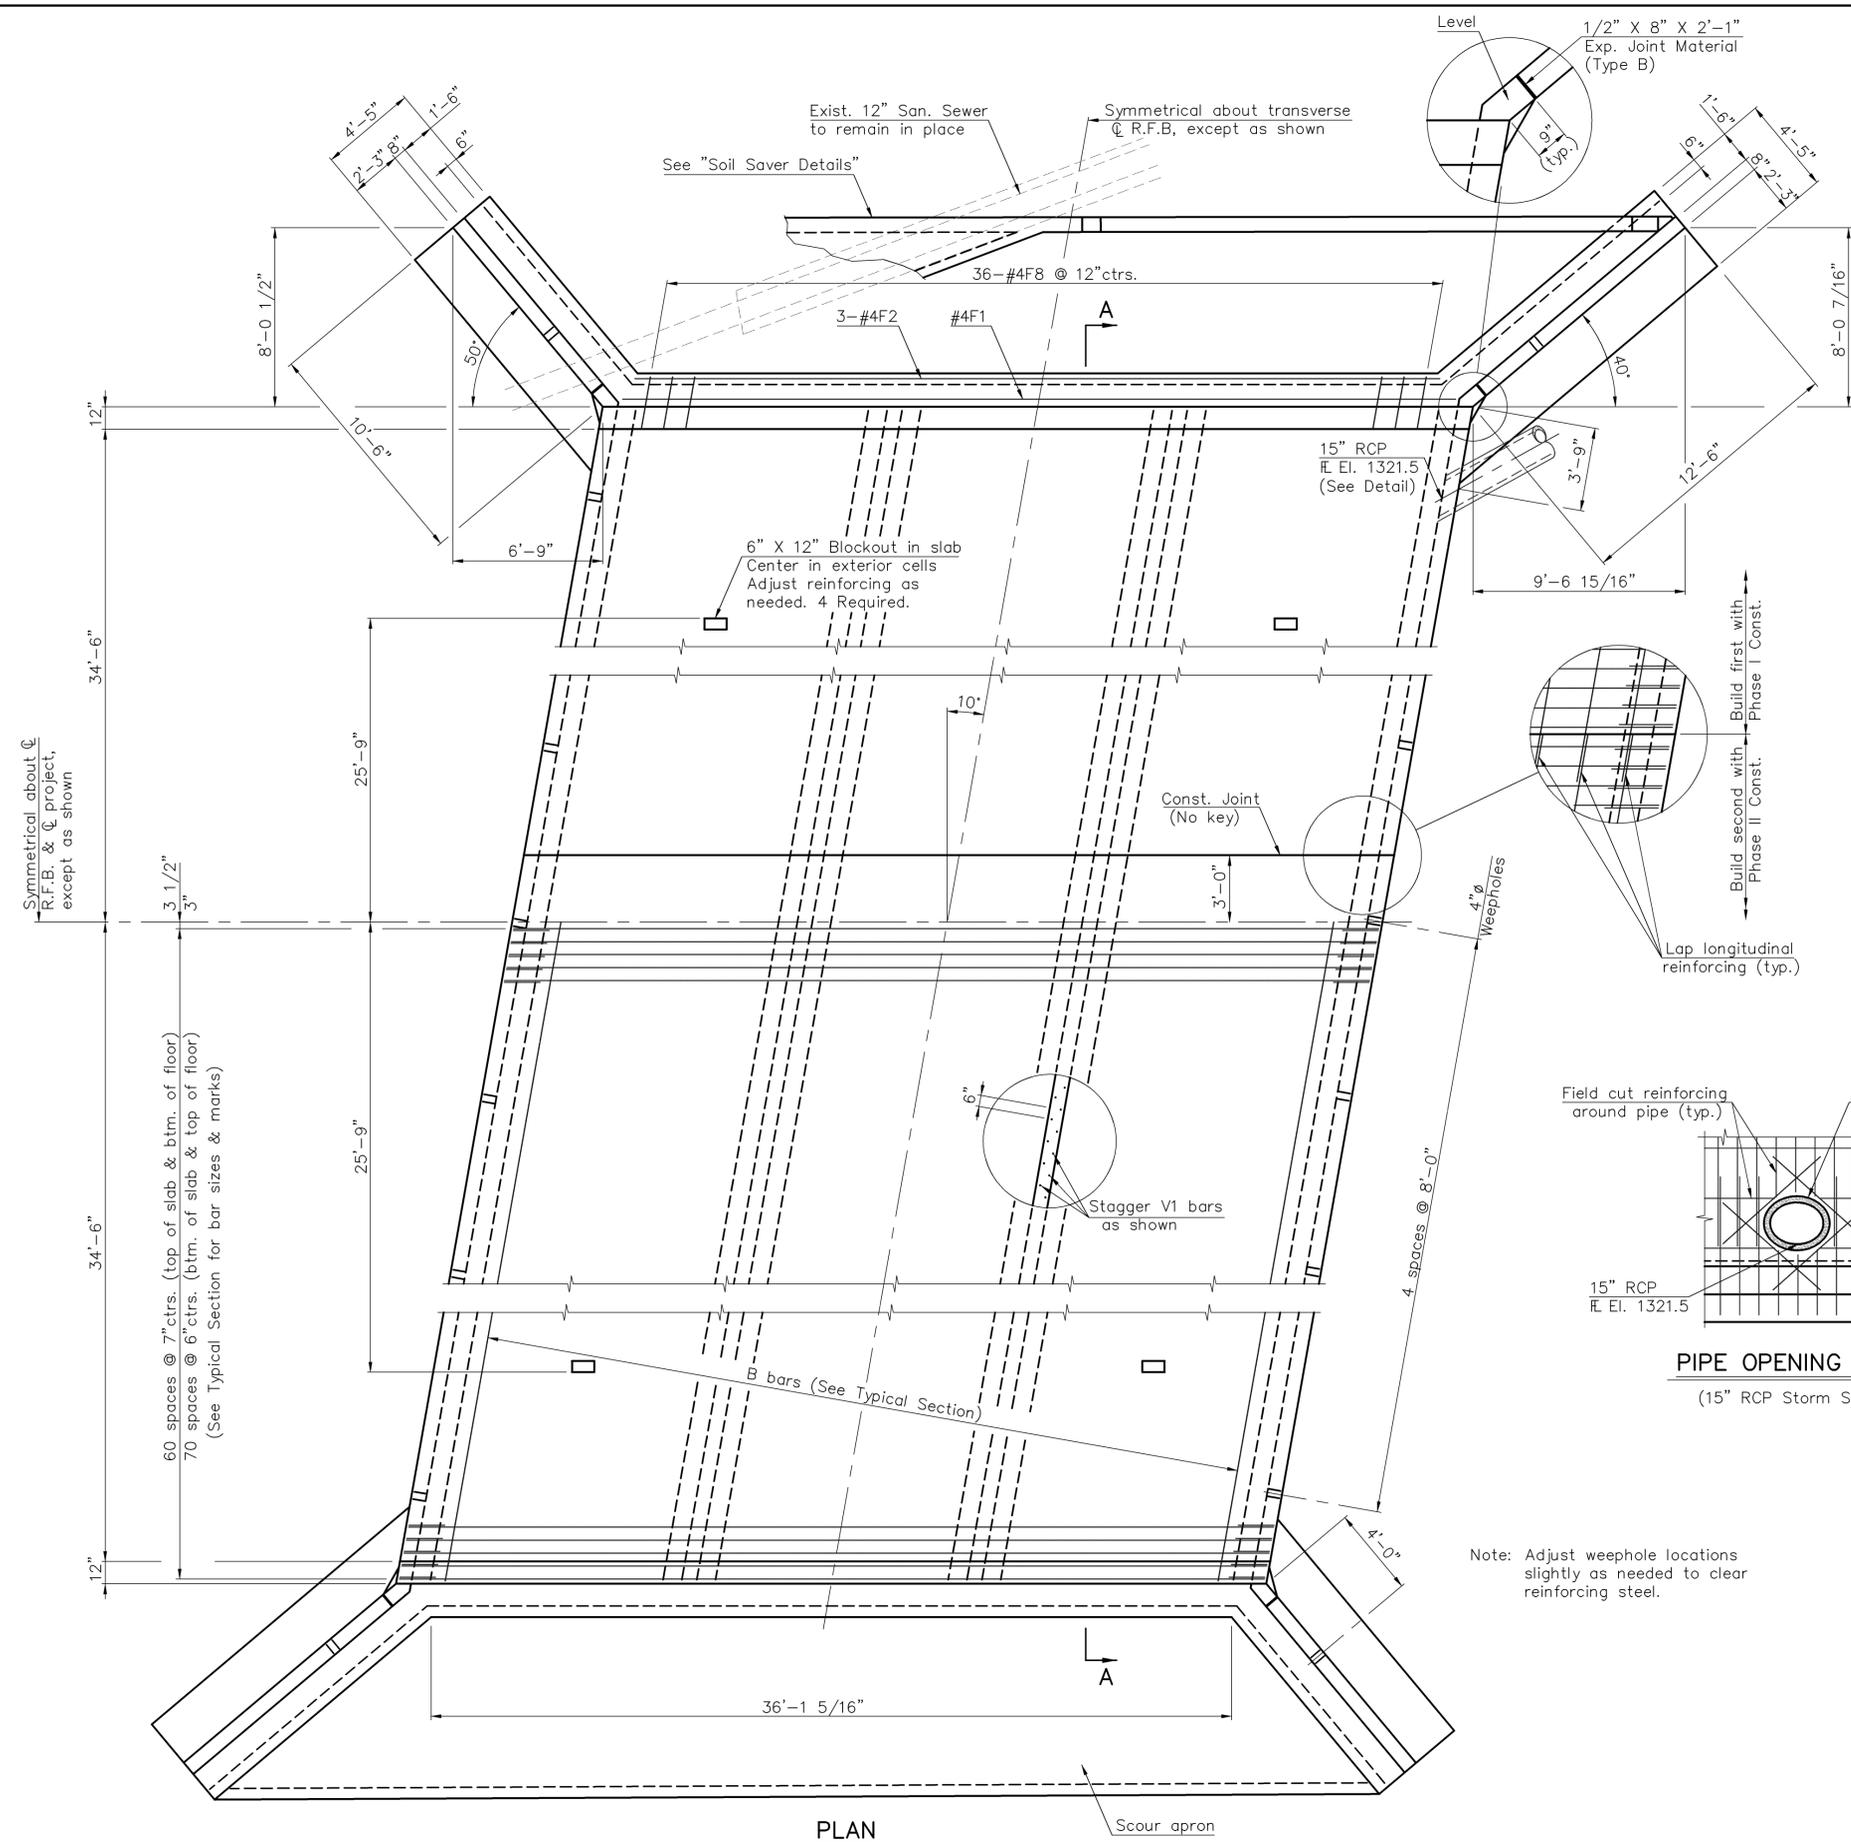

SECTION A-A

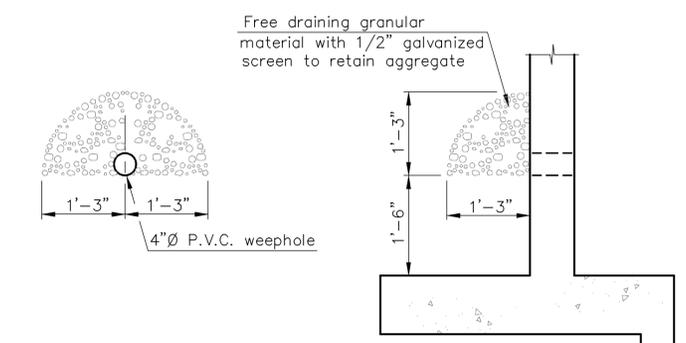

WEEP HOLE DETAIL

Note: Placement of granular
 material shall not be
 paid for directly, but
 shall be subsidiary
 to other items.

Note: Adjust weep hole locations
 slightly as needed to clear
 reinforcing steel.

PROJECT NO. 472-84703

3-12' X 5' X 72'-1 1/8" R.F.B.

LINCOLN STREET OVER
 ARMOUR BRANCH GYPSUM CREEK

STA. 20+67 CITY OF WICHITA

CFS
 Cook, Flatt & Strobel
 ENGINEERS, P.A.

DESIGNED	RSC	SCALE
DETAILED	DEG	DATE
QUANTITIES		SHEET OF

J:\2008PROJ\08566\DWGS\RCSB 1"=4'