


PHASE I TRAFFIC
(Phase I Construction on Bridge)
Looking Ahead Station

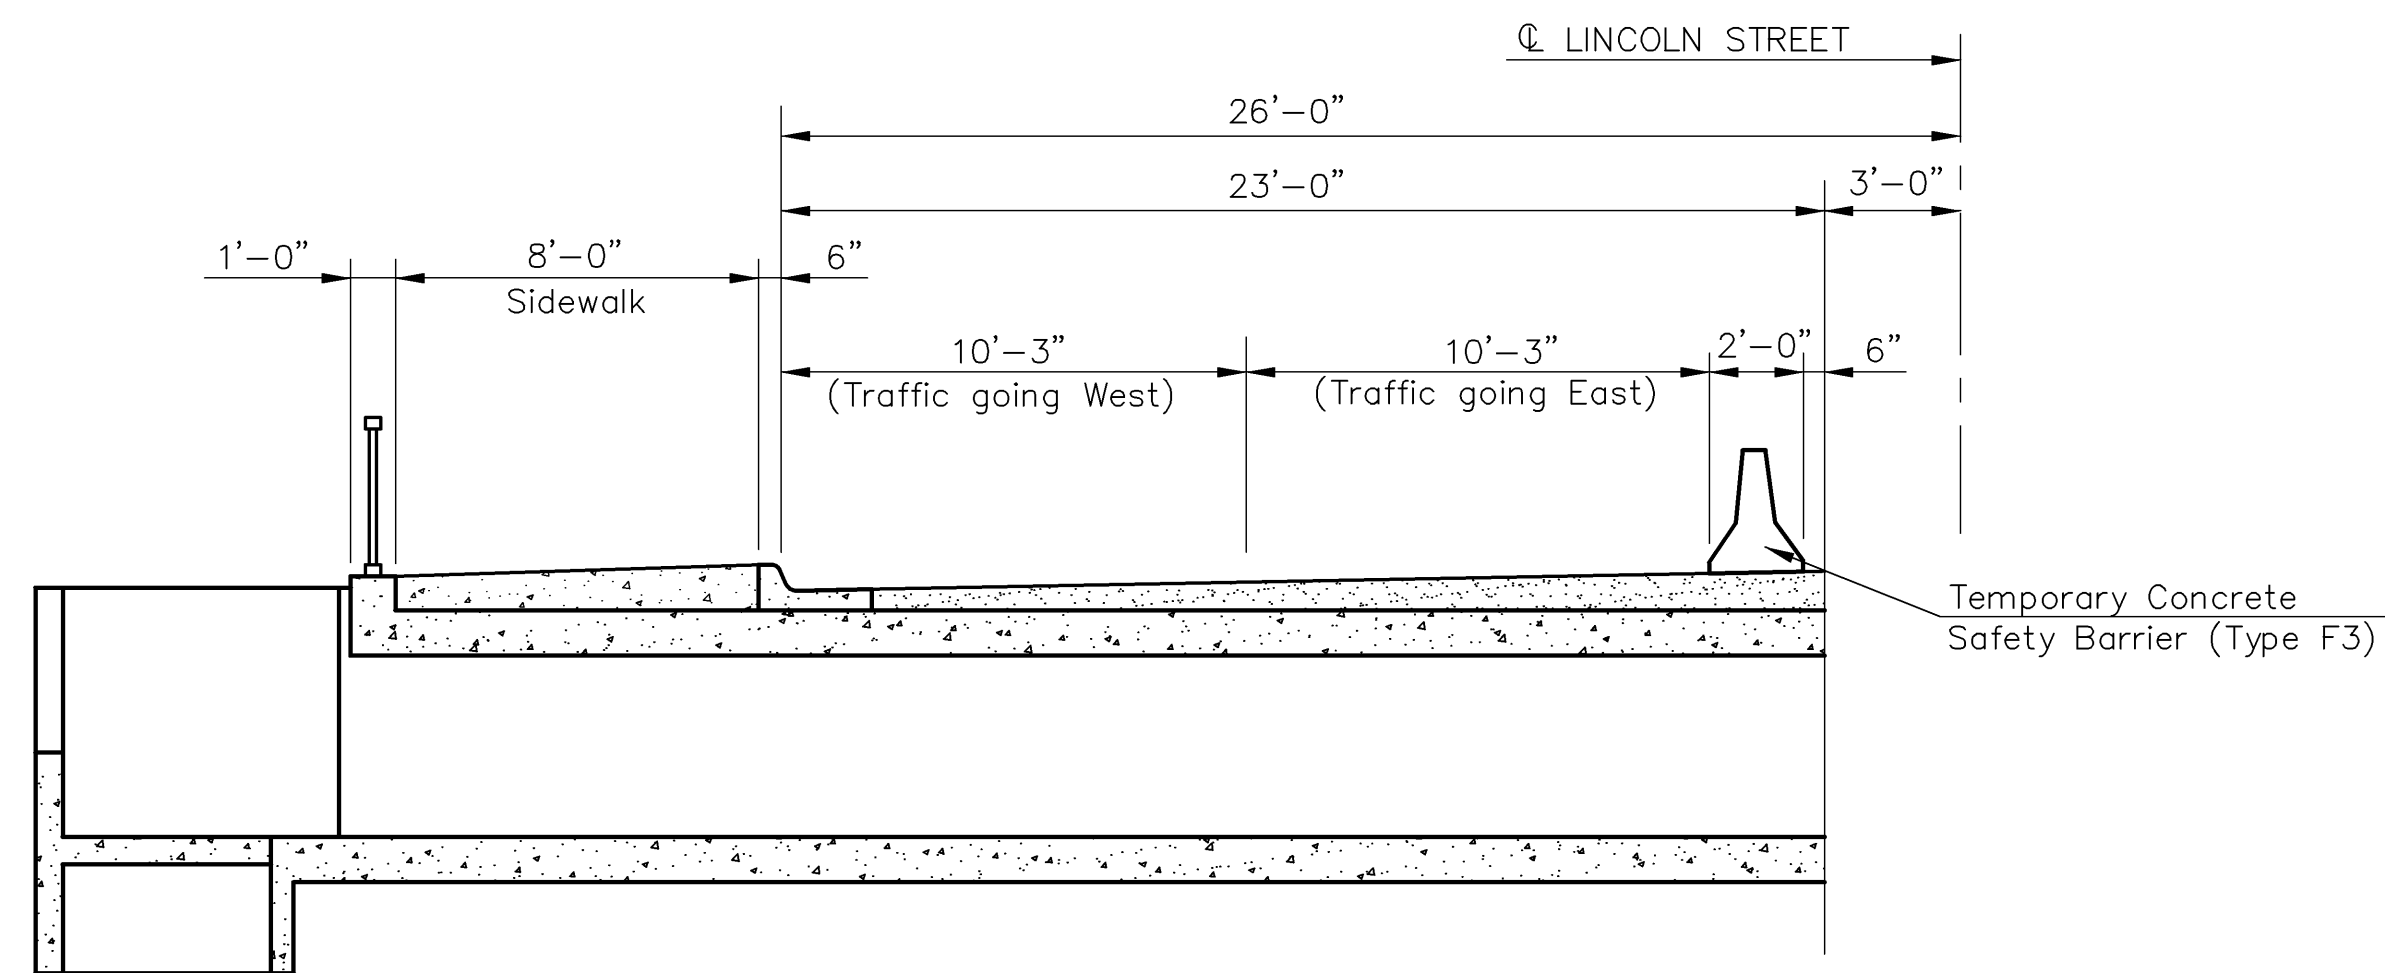


PHASE II TRAFFIC
(Traffic moved to new Structure)

PHASE	CONSTRUCTION	TRAFFIC ON
Phase I	Remove existing structure to limits shown. Construct limits of new structure as shown. Complete surfacing along with all incidental work required by the Engineer prior to relocating traffic.	Traffic on existing structure has one lane going East & one lane going West. Traffic maintained on Armour Drive Right in/right out only. (Except for Contractor's staging area which will be closed to traffic.)
Phase II	Remove remains of existing structure. Complete new structure.	Two lanes of traffic on new structure. One lane going East and one lane going West. Traffic maintained on Armour Drive Right in/right out only. (Except for Contractor's staging area which will be closed to traffic.)

J:\08566\DWG\CONSTRUCTION SEQUENCE

CITY OF WICHITA
PROJECT NO. 472-84703
CONSTRUCTION SEQUENCE
LINCOLN STREET BRIDGE AT ARMOUR DRIVE
STA. 20+67

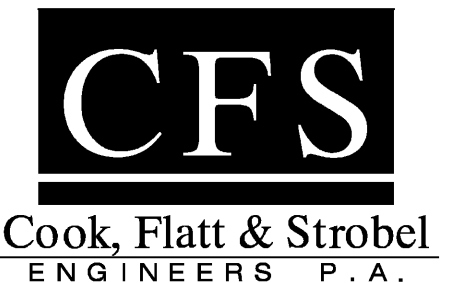

DESIGNED	KMB	SCALE
DETAILED	EES	DATE
QUANTITIES	EES	SHEET OF