


STATE	PROJECT NO.	FISCAL YEAR	SHEET NO.	TOTAL SHEETS
KANSAS	472-84703	2010	36	36

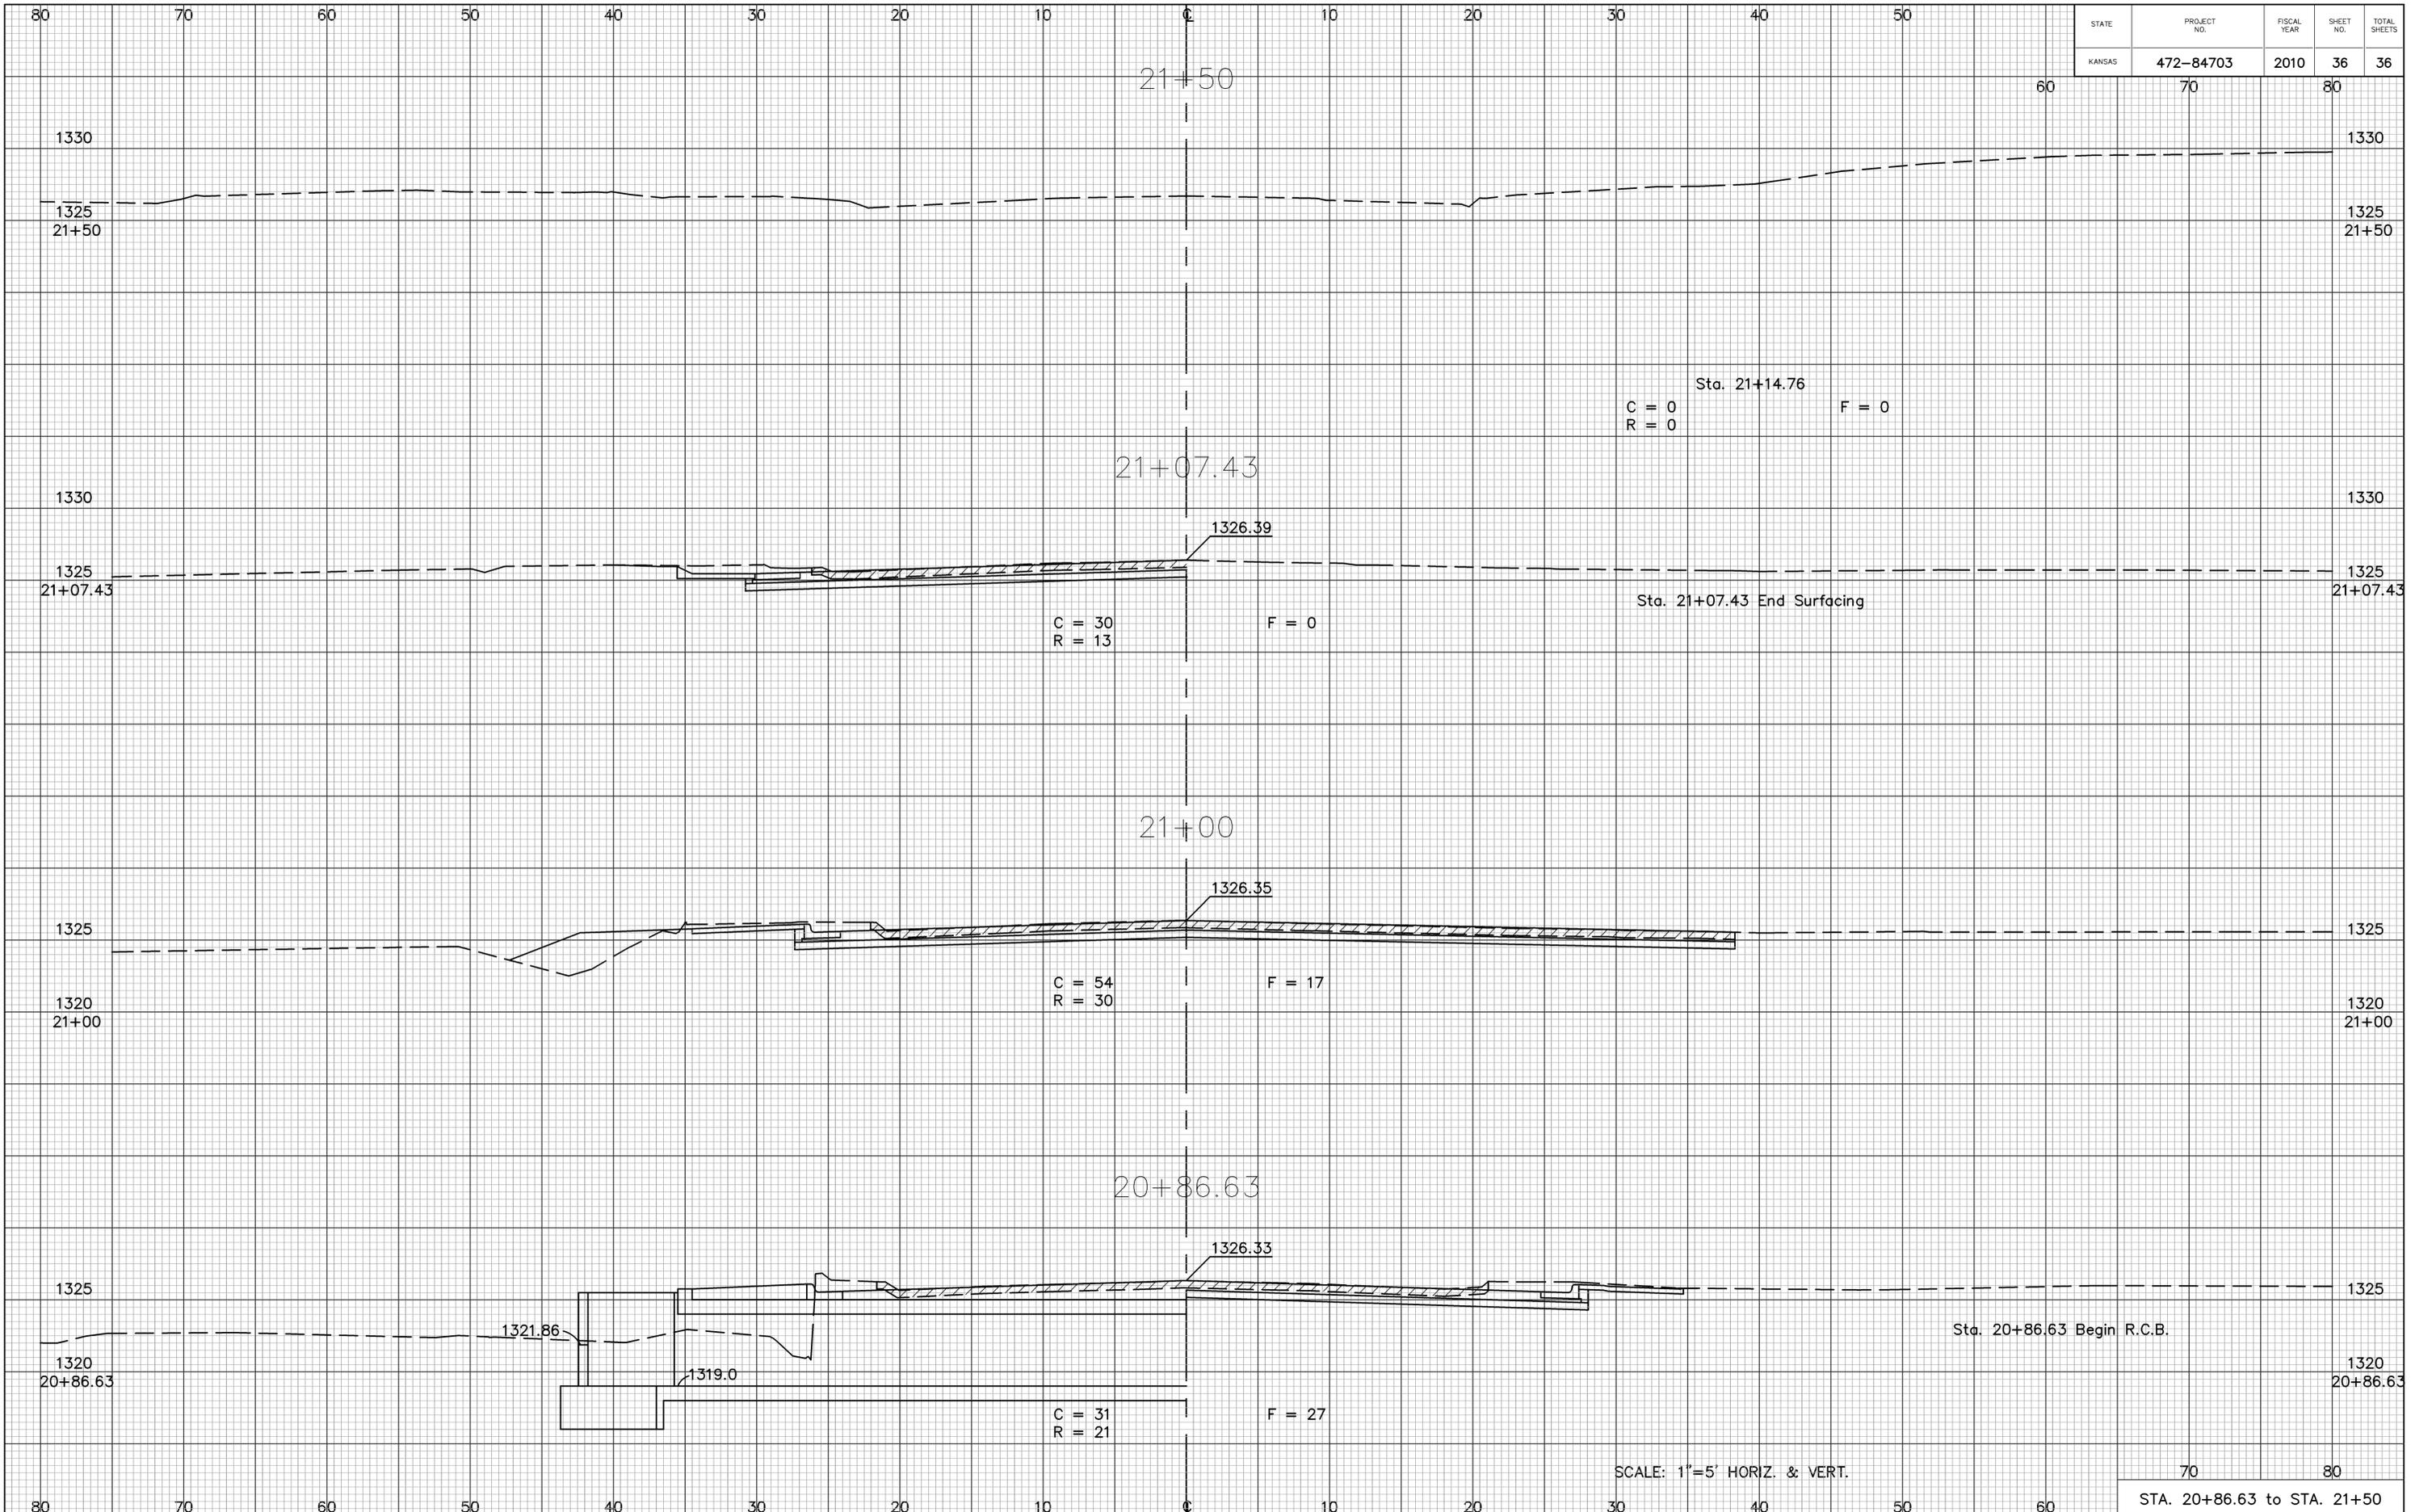

08-566 1=5

70 80
STA. 20+86.63 to STA. 21+50