


FHWA REG. NO.	STATE	PROJECT NO.:	YEAR	SHEET NUMBER	TOTAL SHEETS
7	KANSAS	472-84815b 87 U-2227-01	2010	6	17

KLINK 1R RESURFACING, EB KELLOGG

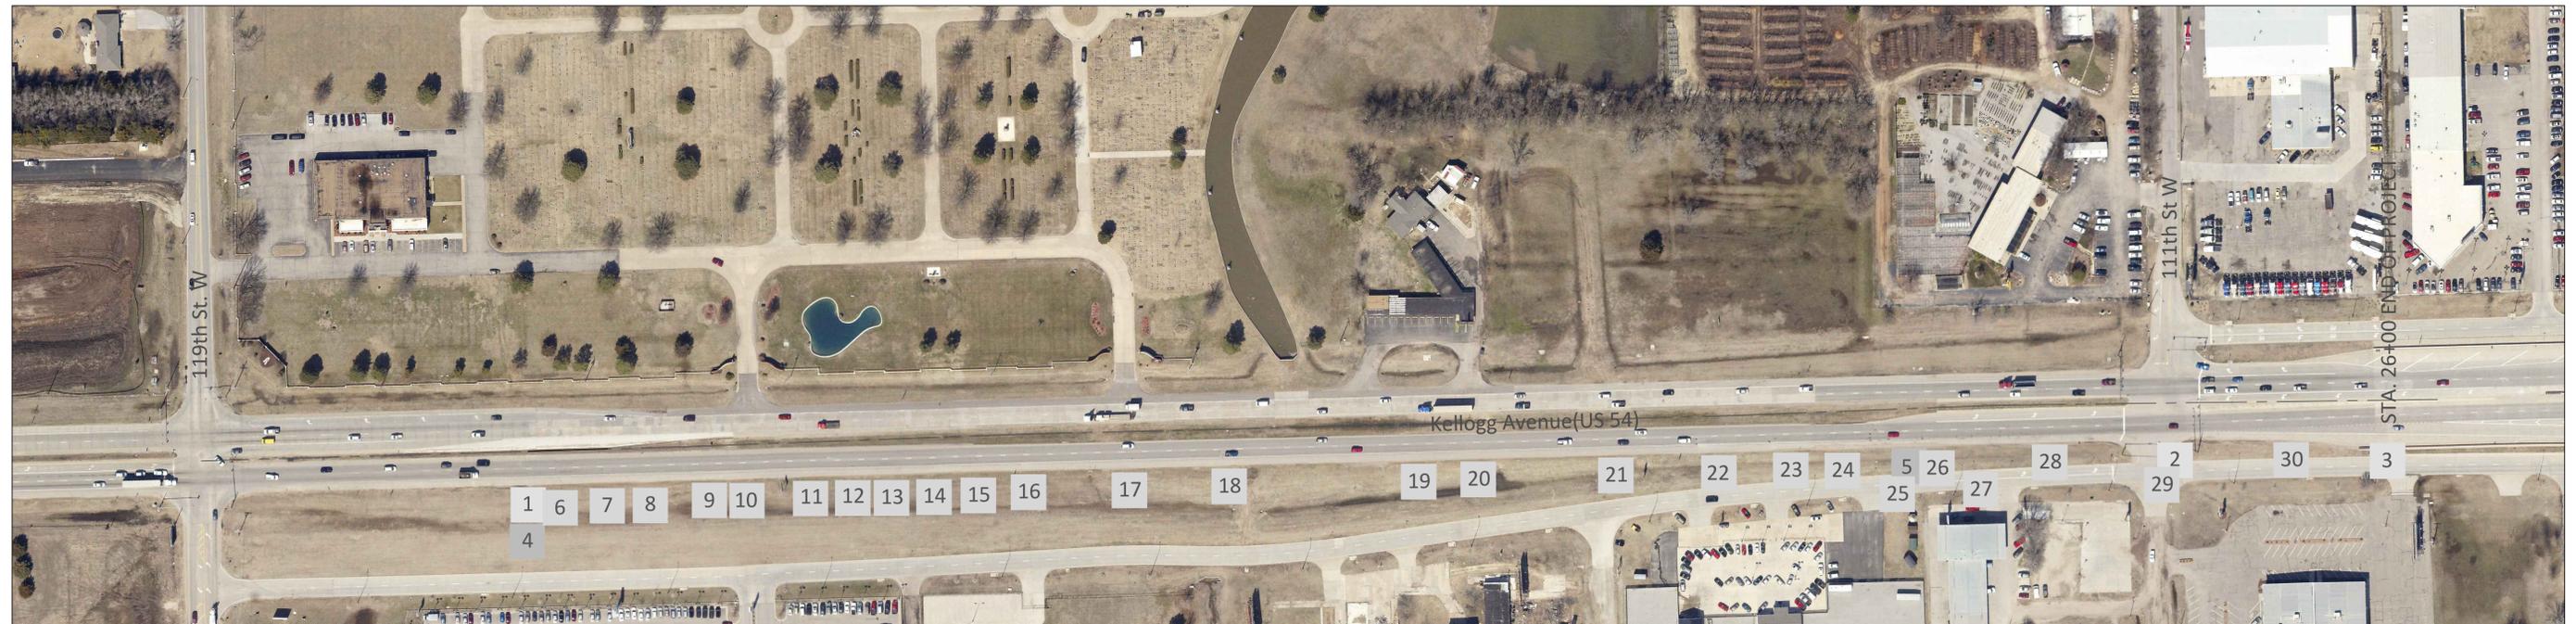

		Station	Concrete Base repair, sy		Station	Concrete Base repair, sy	
1	Sta. 00+00, 450' of centerline 119th St W BEGIN ASPHALT PAVEMENT WITH CONCRETE BASE	9	2+50	20 sy	20	13+10	50 sy
2	Sta. 23+10 centerline 111th St. W	10	3+00	20 sy	21	15+00	50 sy
3	Sta. 2+60 END OF PROJECT	11	3+90	20 sy	22	16+40	40 sy
4	Sta. 0+00 to Sta. 19+00, 2- 12' lanes of asphalt with concrete base and 2 (two) asphalt shoulder lanes	12	4+50	50 sy	23	17+40	20 sy
5	Sta. 19+00 to Sta. 26+00, 3-12' lanes of asphalt with concrete base and 1 (one) lane asphalt shoulder	13	5+00	20 sy	24	18+10	40 sy
		14	5+60	20 sy	25	18+90	20 sy
	Station Concrete Base repair, sy	15	6+20	40 sy	26	19+40	20 sy
6	0+45 40sy	16	6+90	20 sy	27	20+00	20 sy
7	1+10 50 sy	17	8+30	20 sy	28	21+00	30 sy
8	1+70 20 sy	18	9+70	40 sy	29	22+50	30 sy
		19	12+30	20sy	30	24+30	20 sy