


**STORM WATER SEWER PLANS FOR  
WATERFRONT RESIDENTIAL  
PHASE 2**

**LINES 1 & 2**  
SHEET TITLE  
PROJECT NUMBER  
06266


DESIGN BY  
SRS  
DRAWN BY  
JWC  
CHECKED BY  
GJA

ISSUED  
August 2010  
REVISED


SHEET NO.  
7 of 17

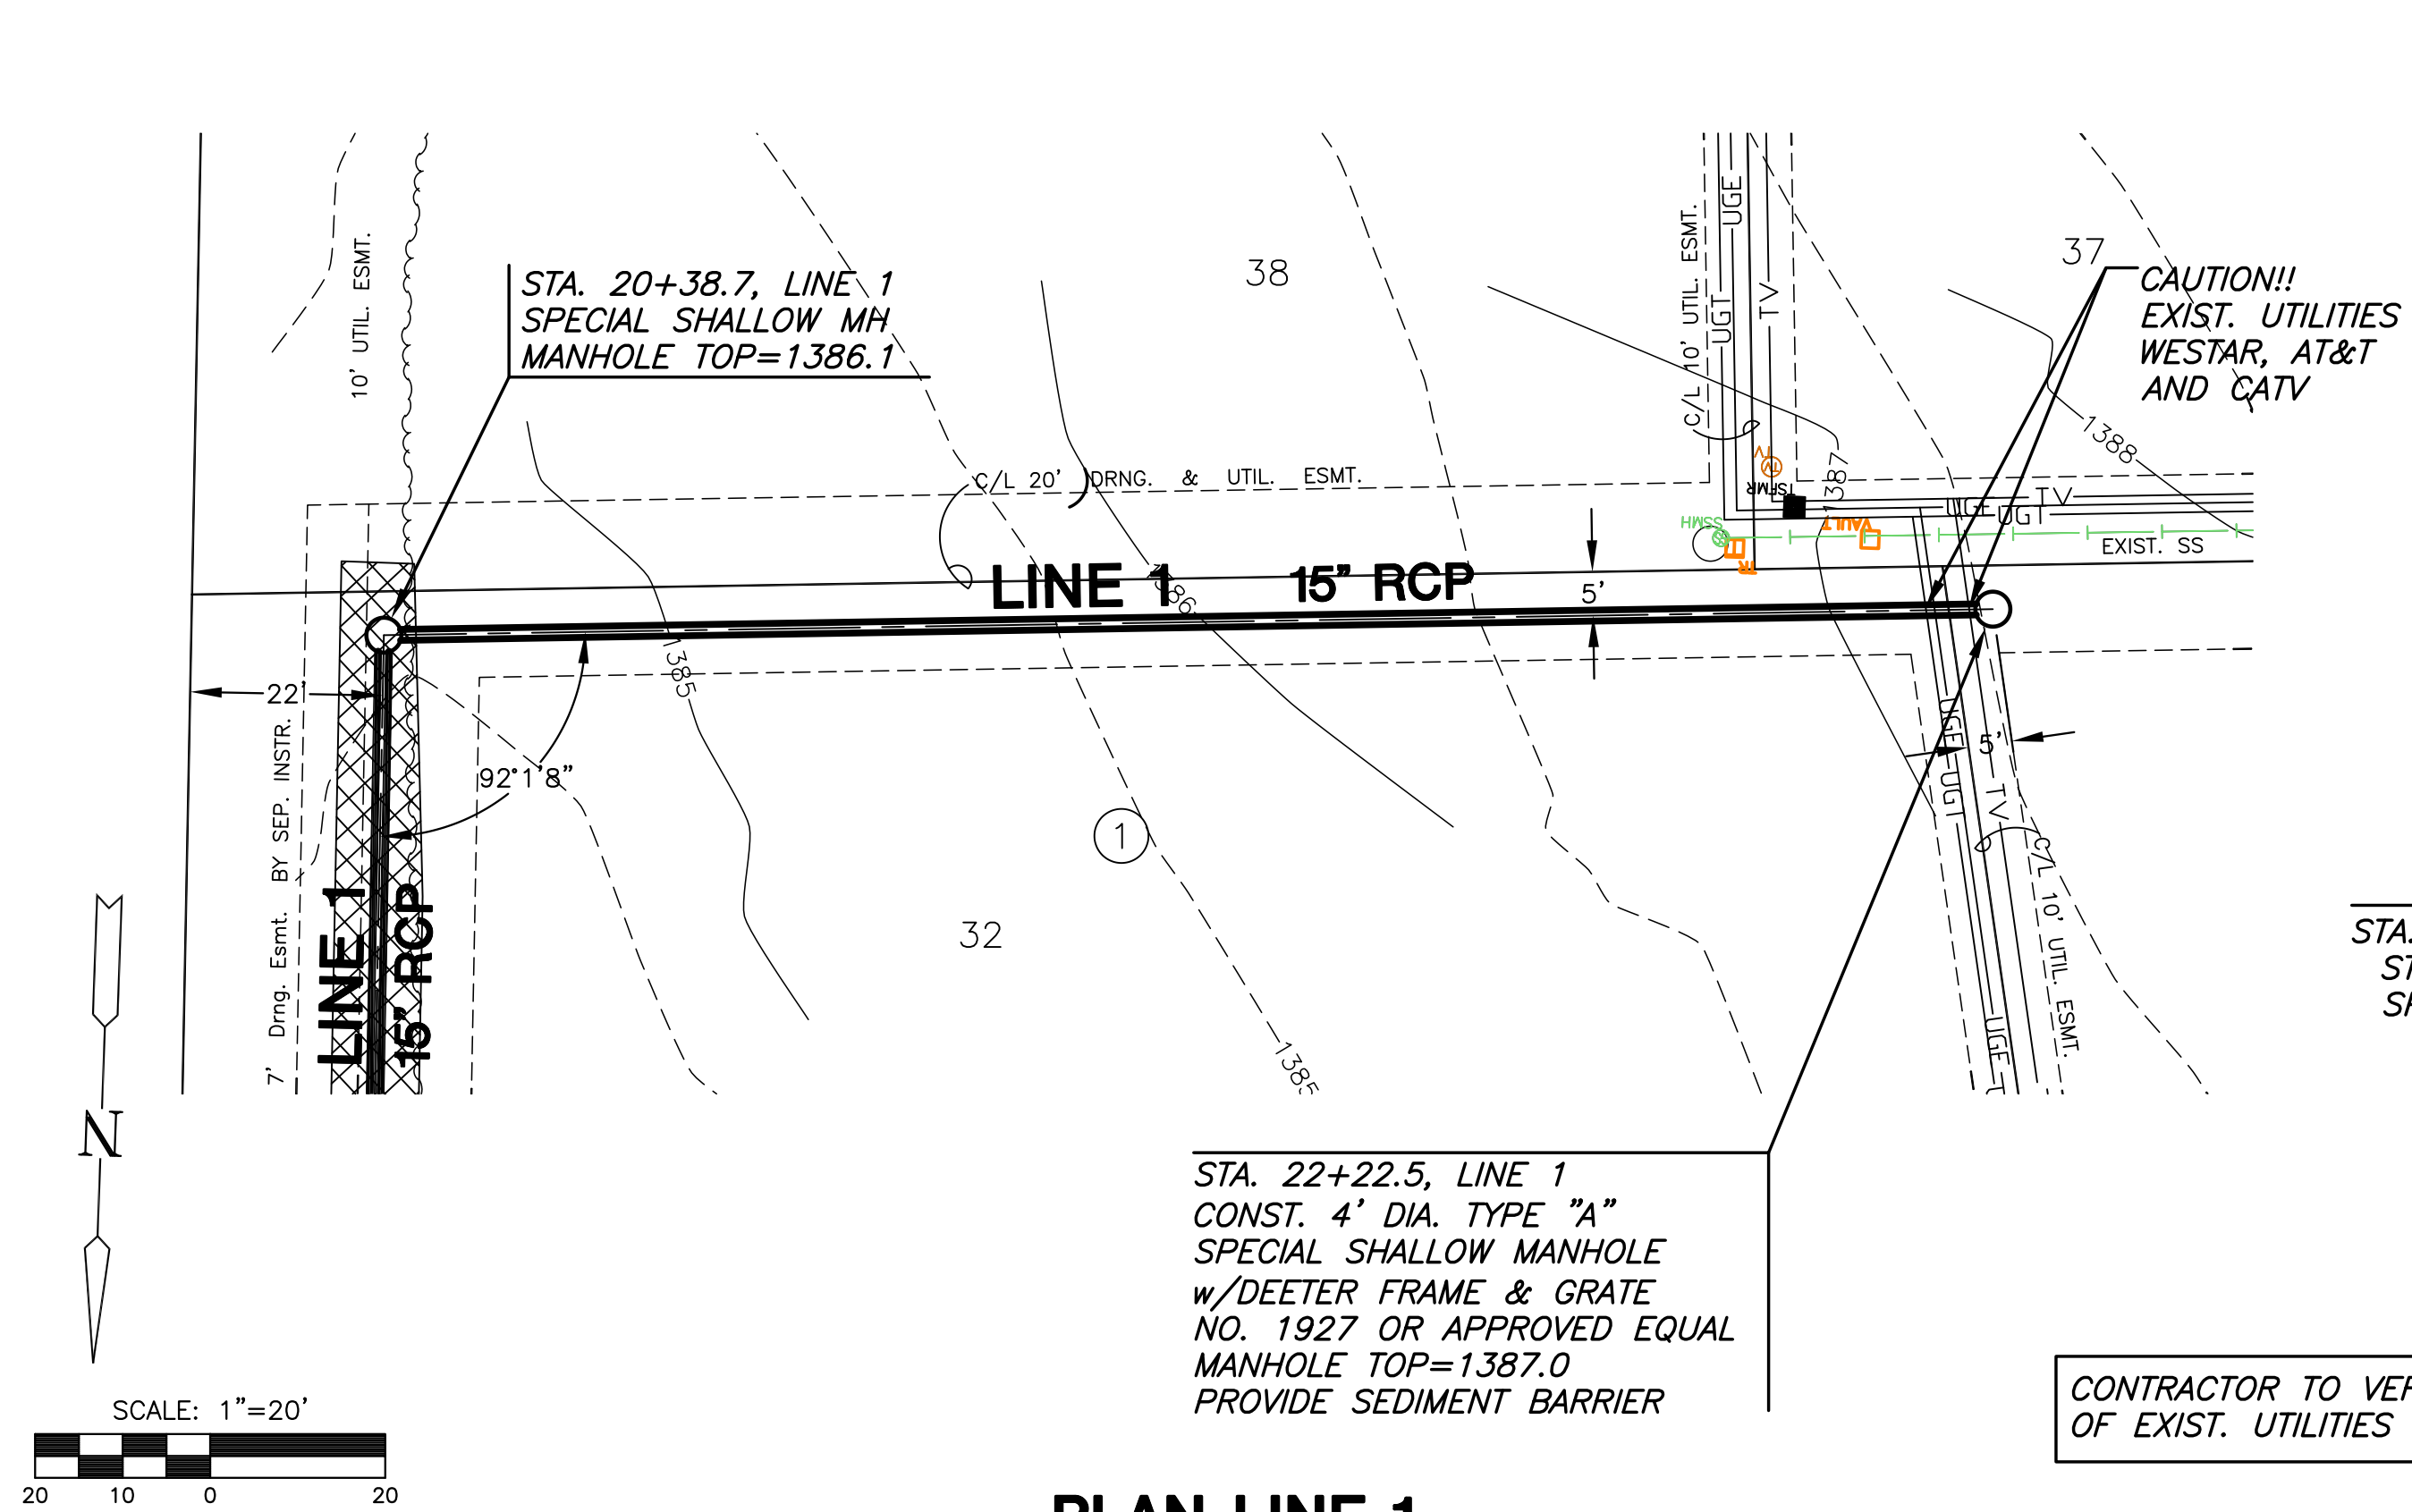


**PLAN LINE 1**

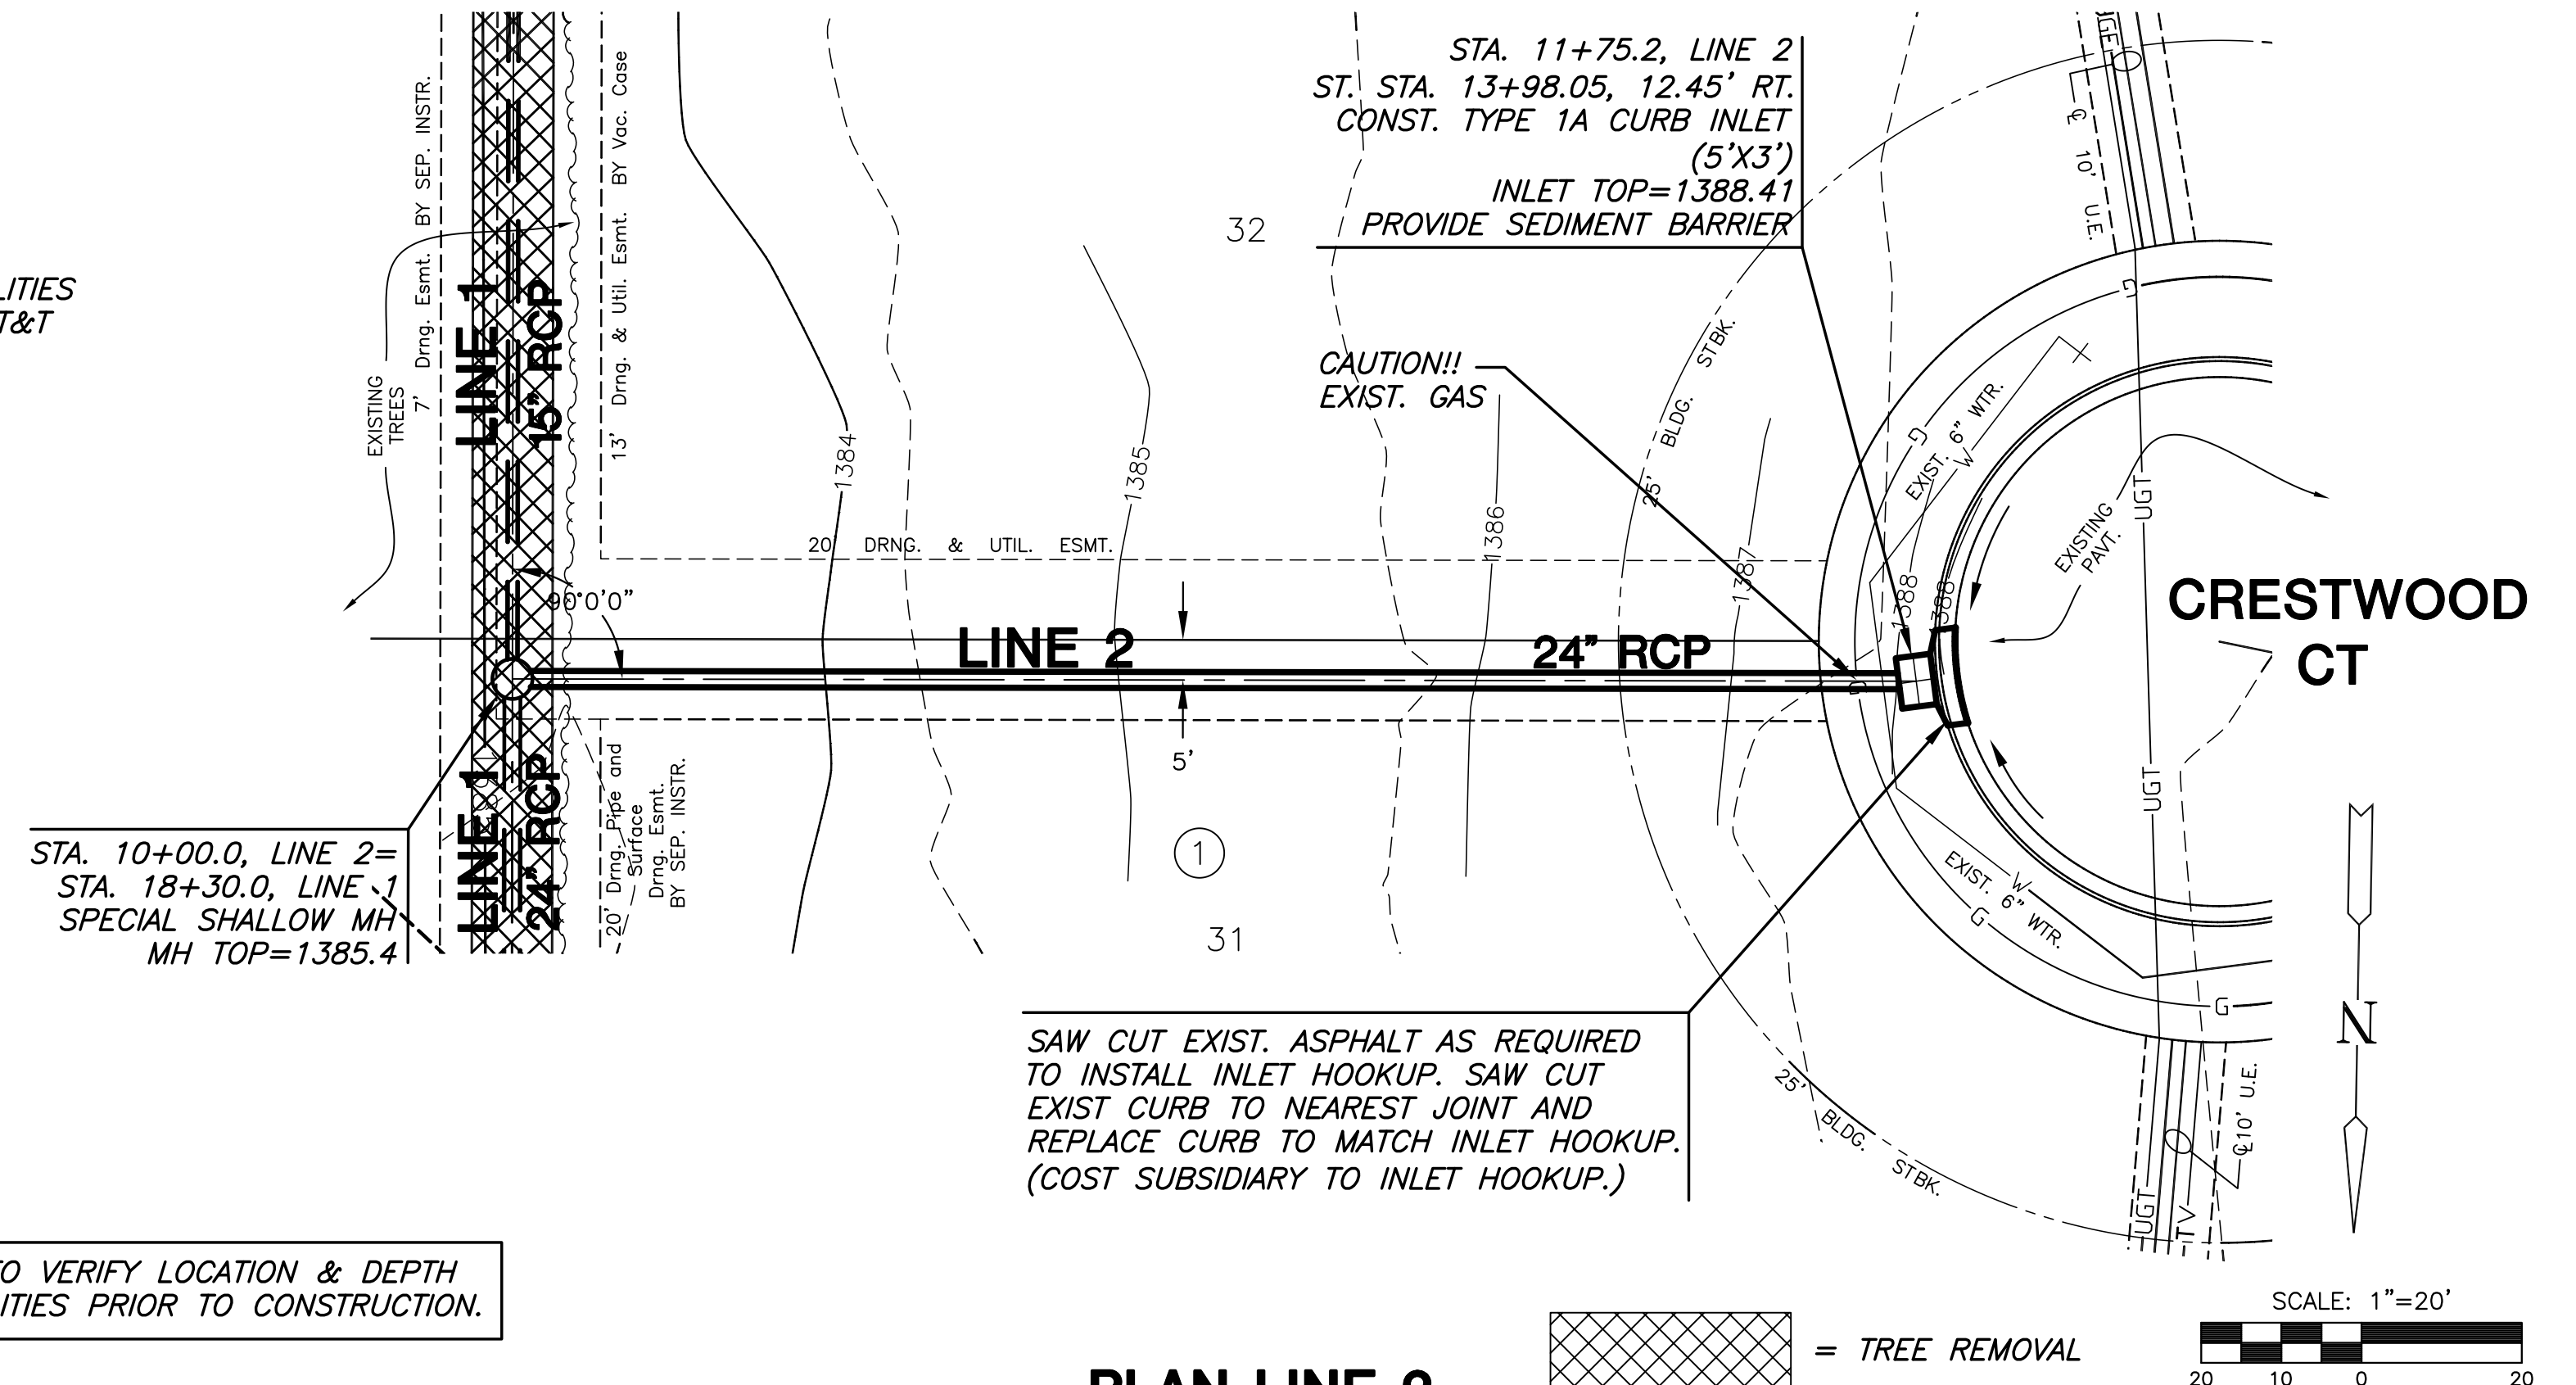

**PLAN LINE 2**

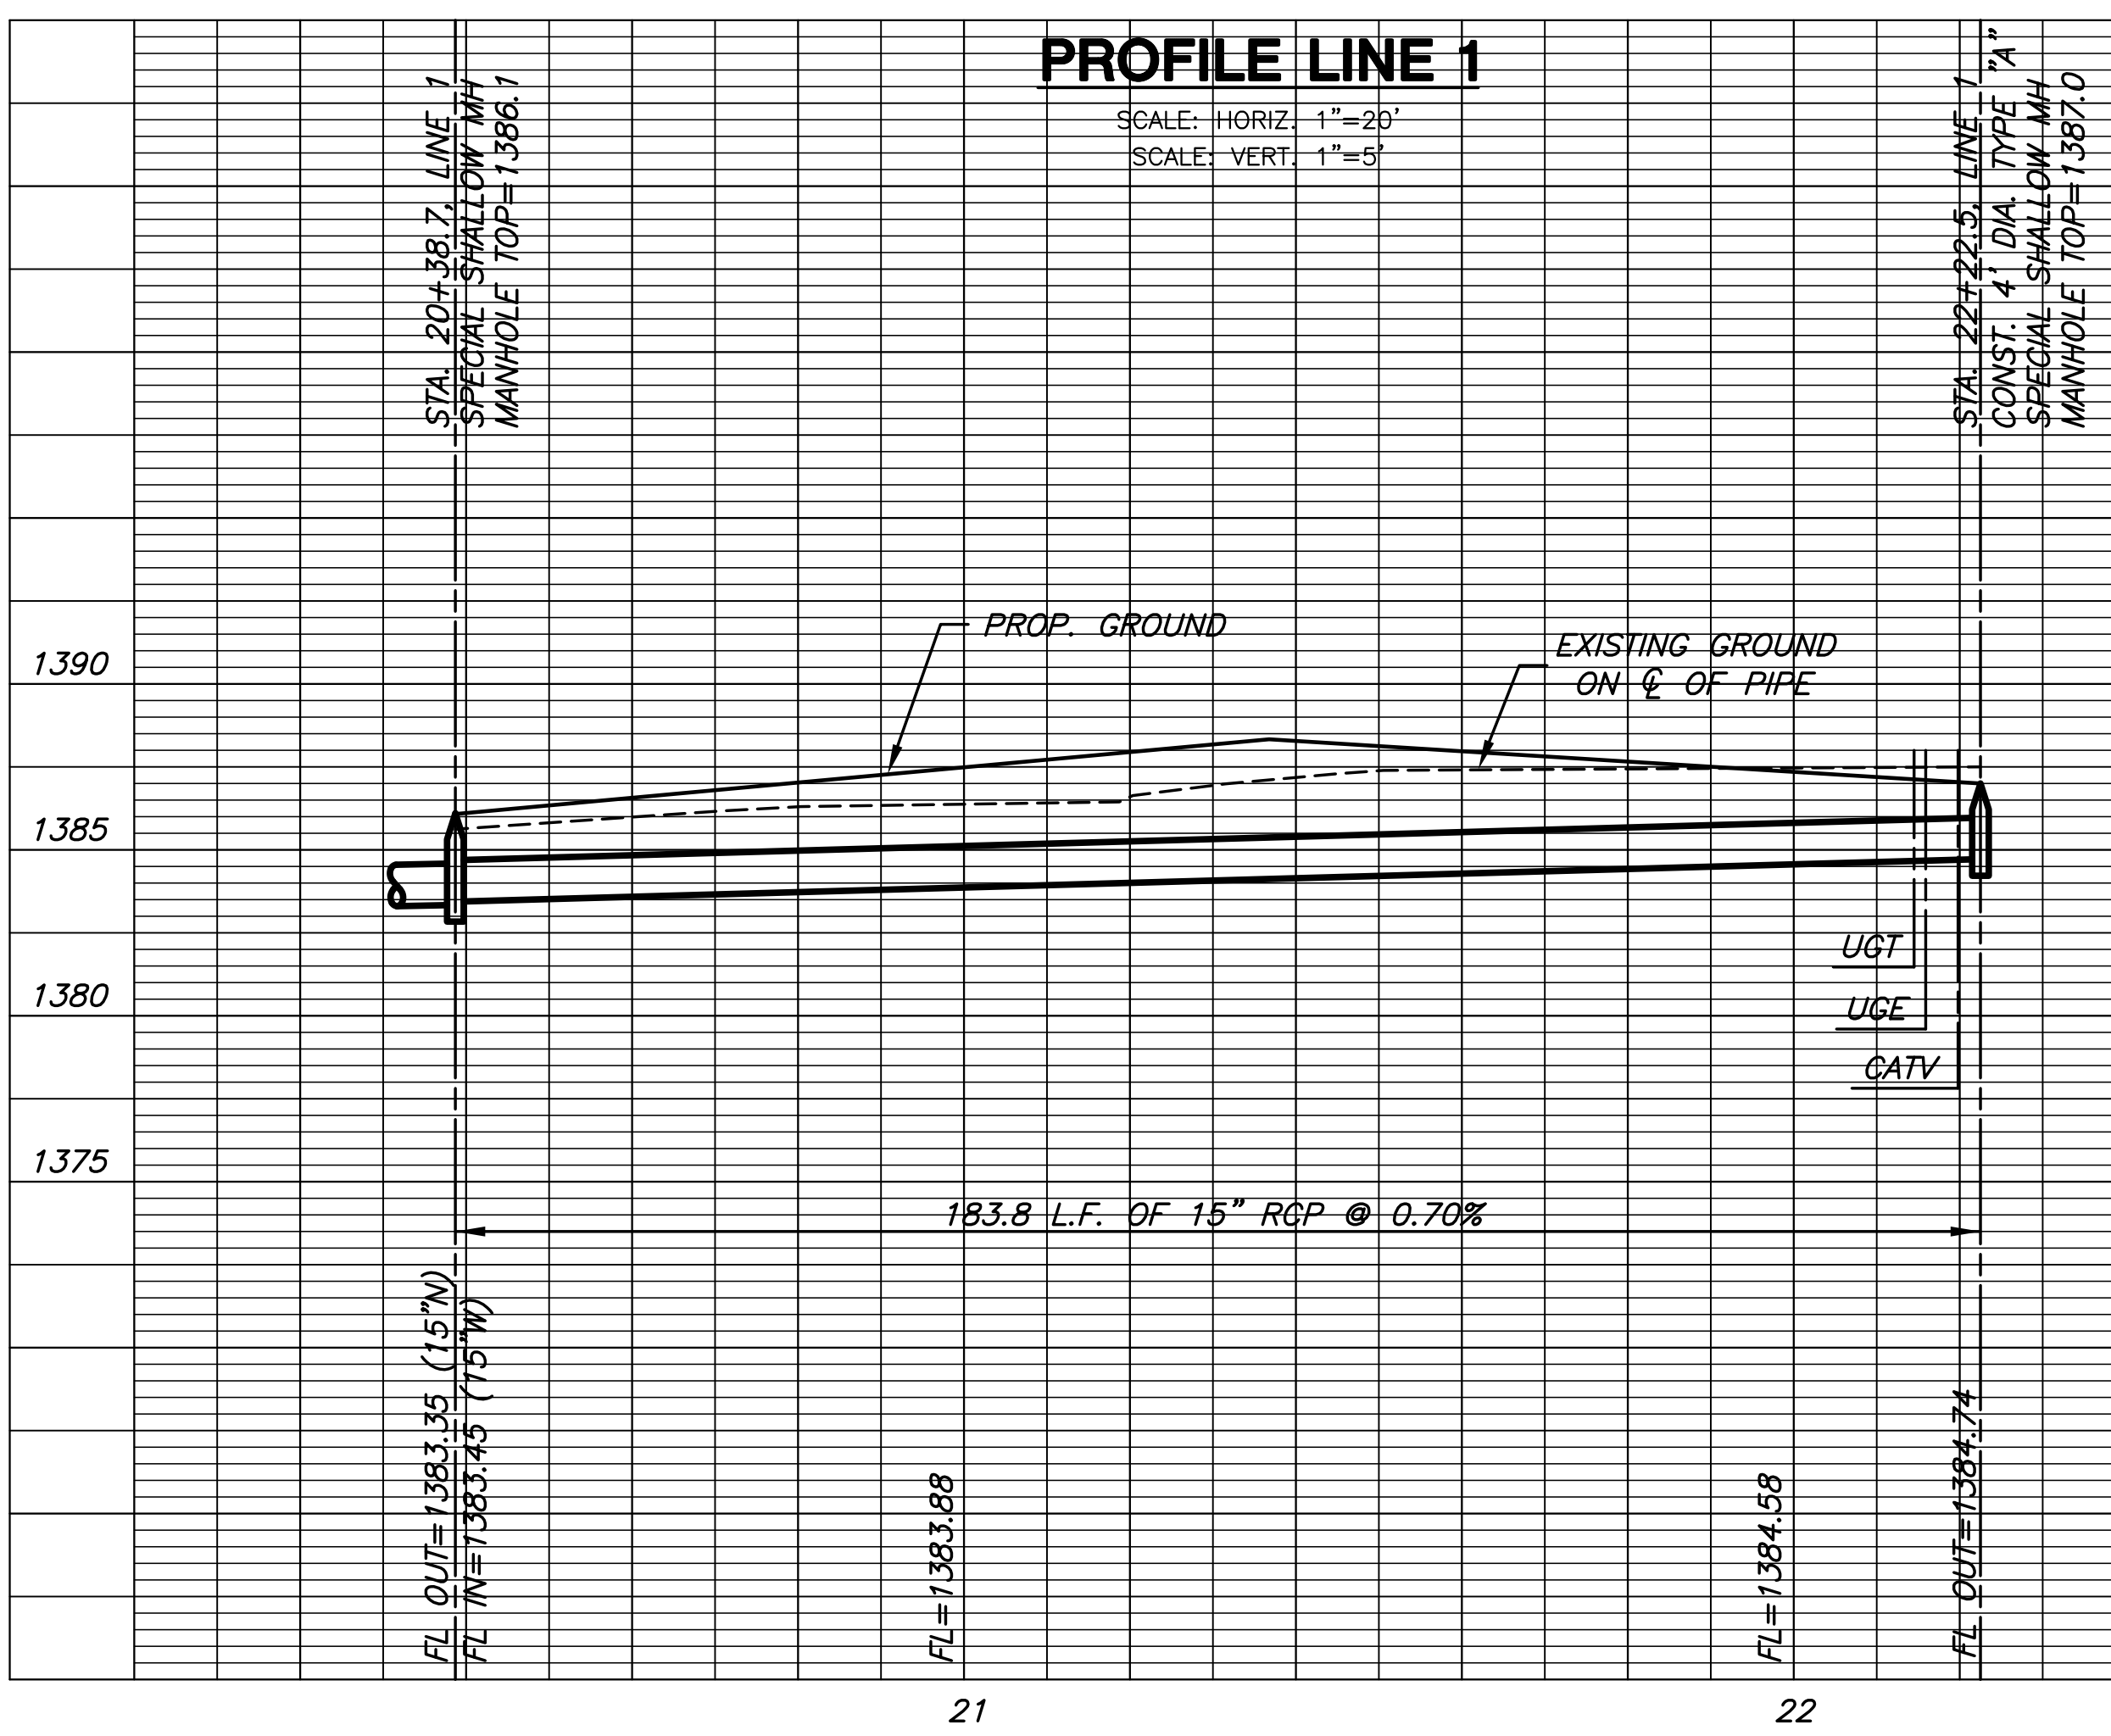

**PROFILE LINE 1**

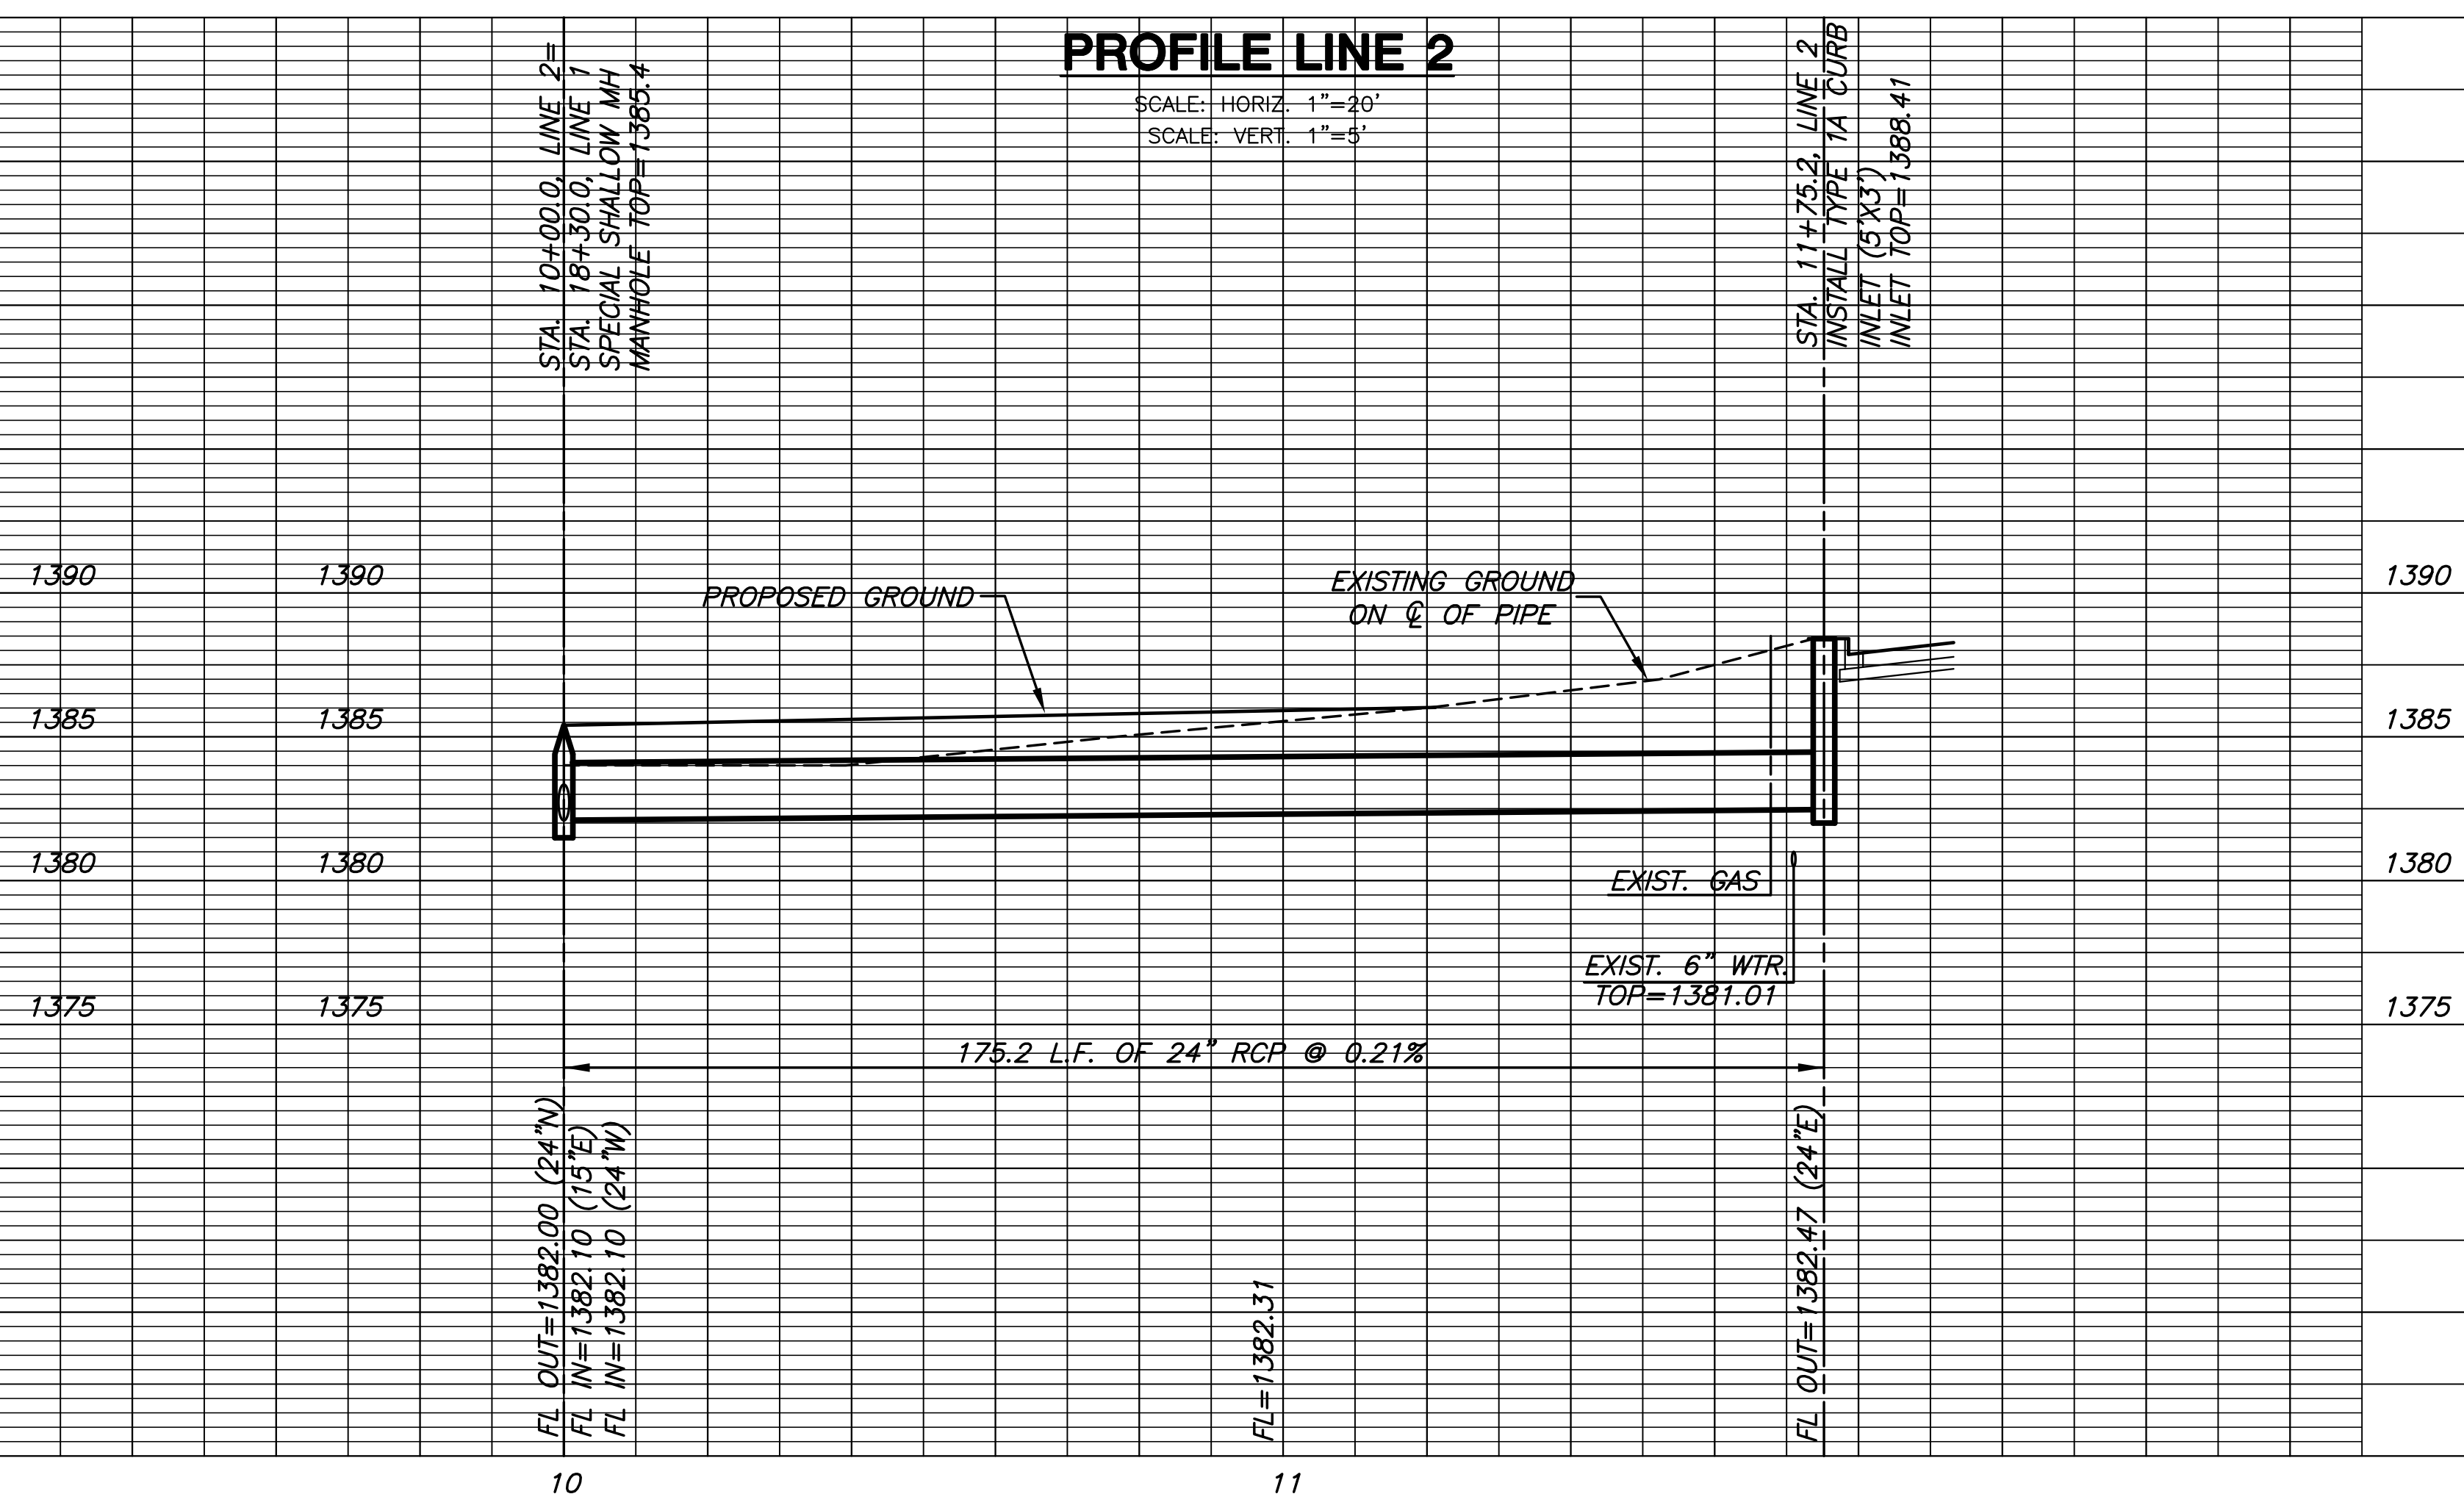

**PROFILE LINE 2**

CONTRACTOR TO VERIFY LOCATION & DEPTH OF EXIST. UTILITIES PRIOR TO CONSTRUCTION.

[Cross-hatched symbol] = TREE REMOVAL

PLOTTED: Tuesday, August 24, 2010 @ 10:39AM

J:\CIVIL\06266\DWG\SWR\RESIDENTIAL\PHASE 2\06266\_D\_L\_P12.DWG