

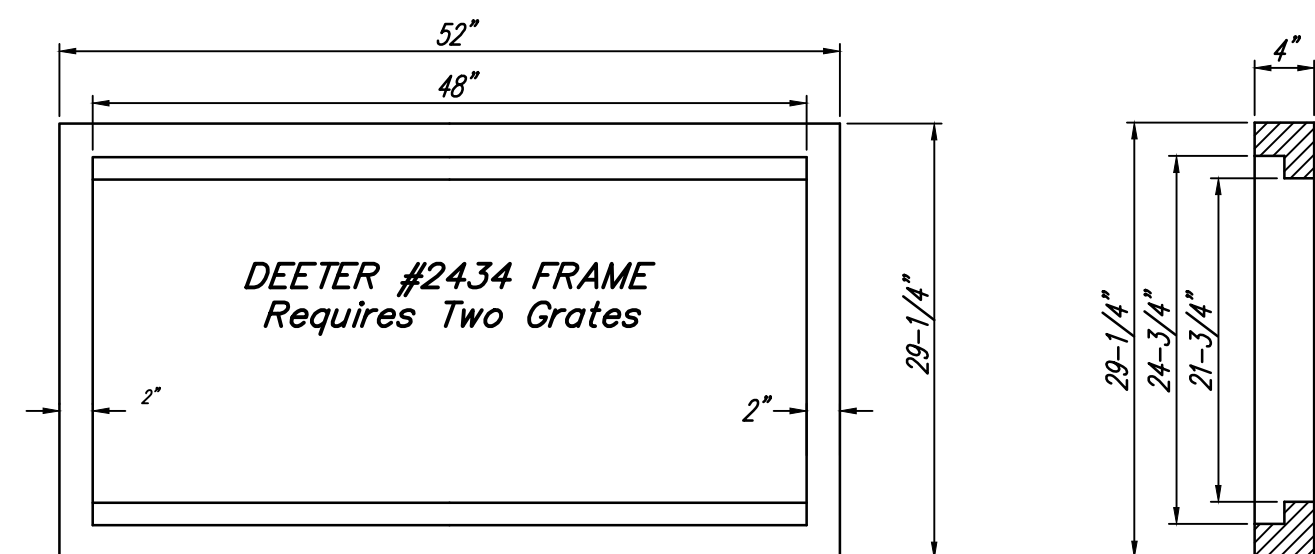
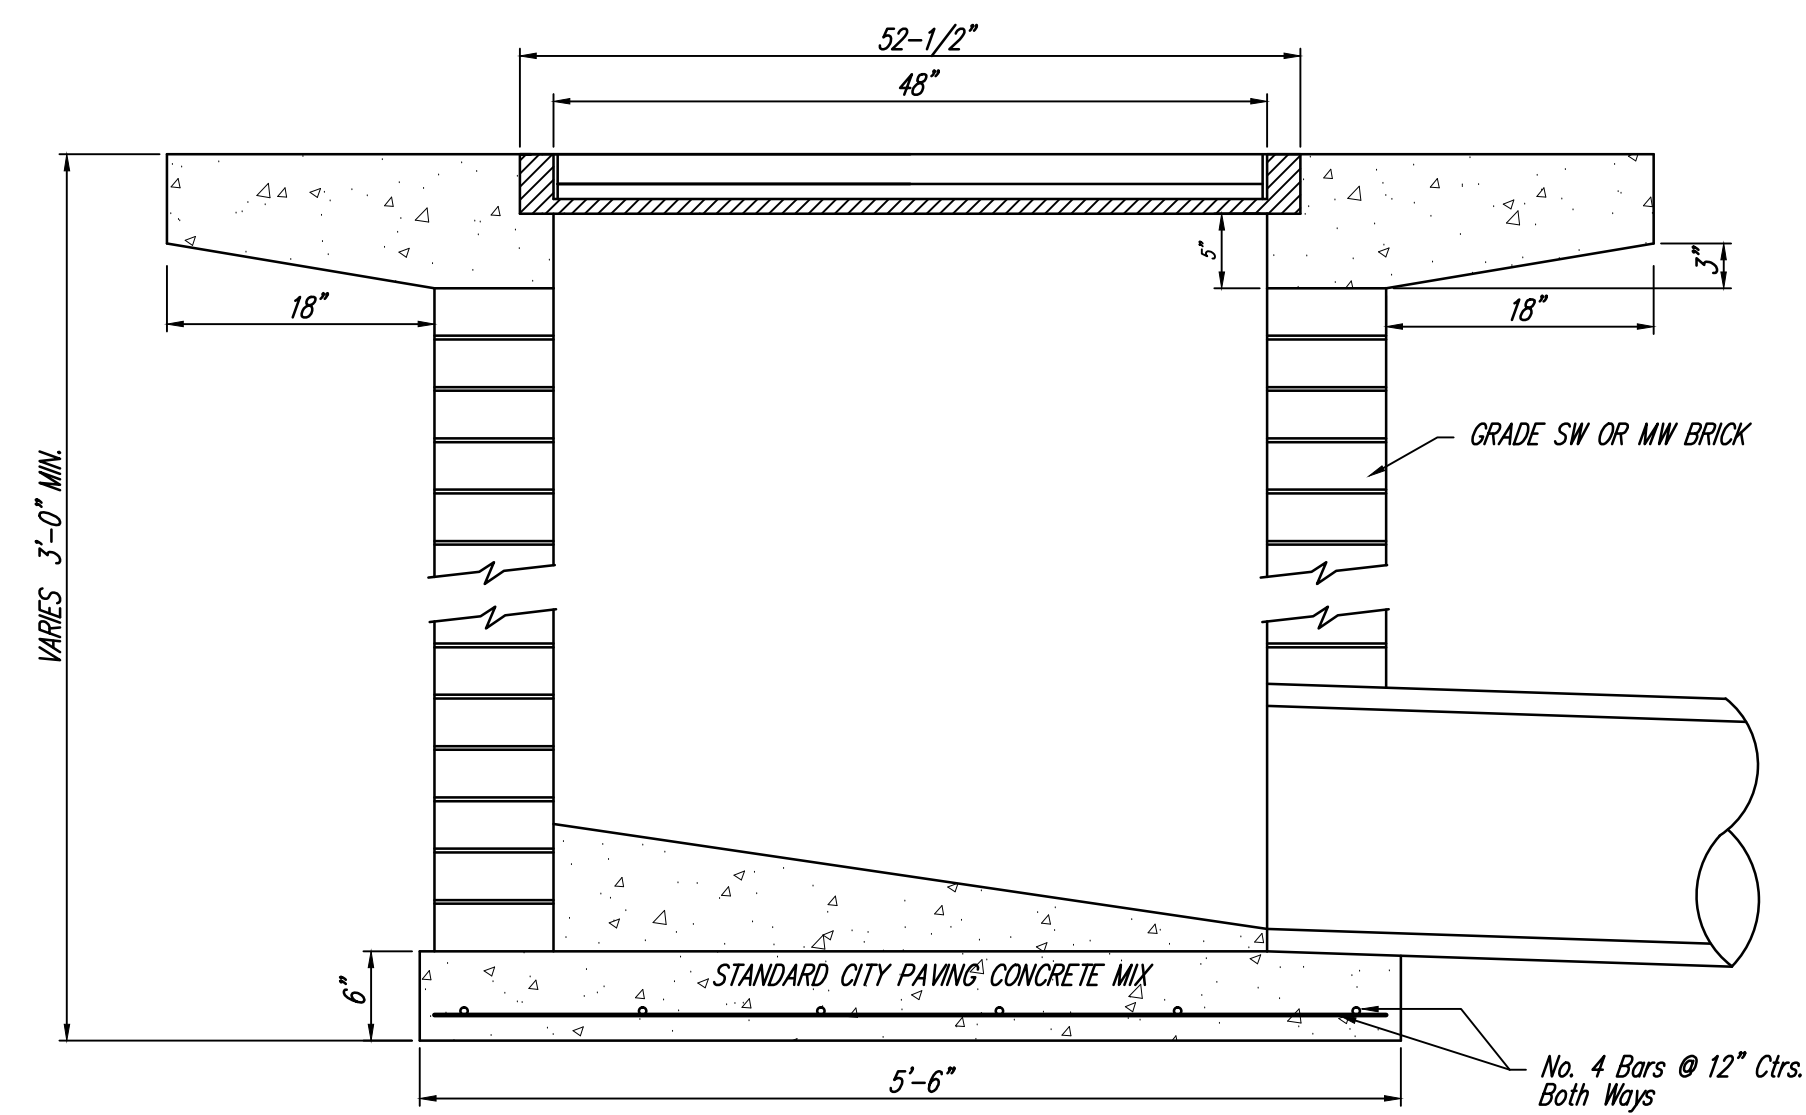


DEETER #2433 GRATE

24" x 24" Frame and Grate Detail

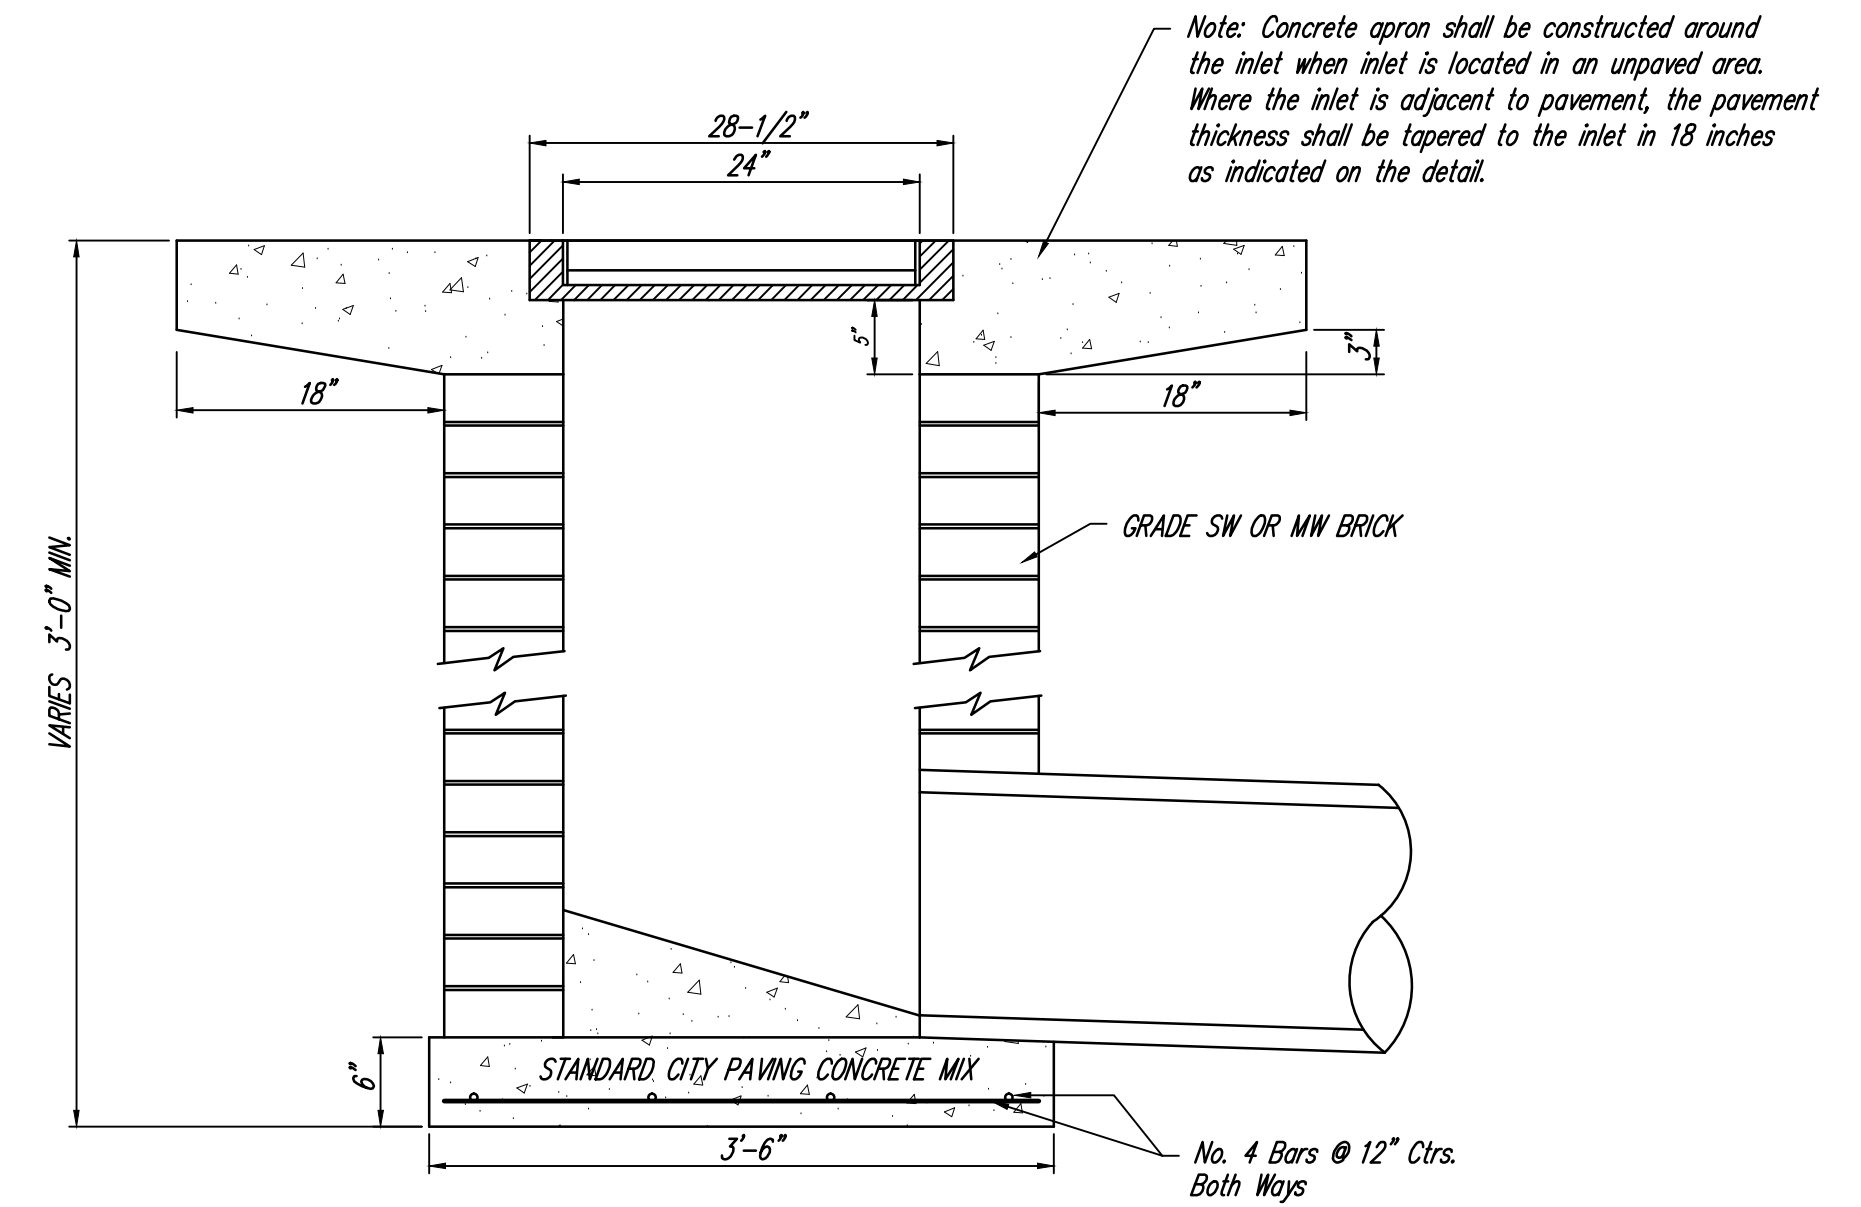

Double 24" x 24" Frame Detail

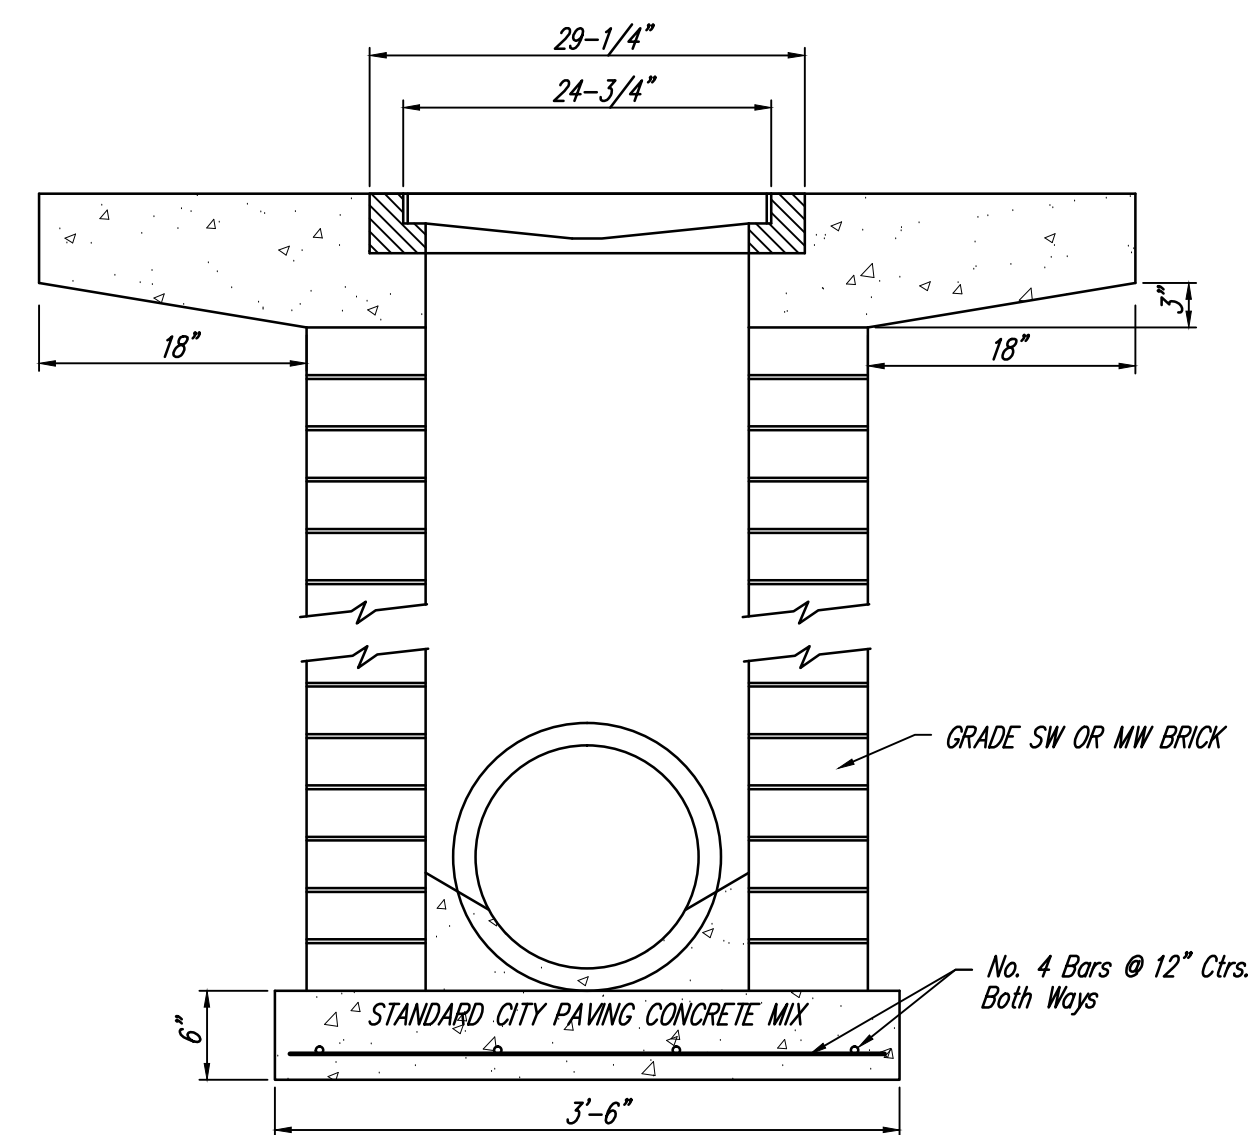

THE CITY OF WICHITA

CITY ENGINEER'S OFFICE  
CITY HALL - SEVENTH FLOOR  
455 NORTH MAIN STREET  
WICHITA, KANSAS 67202  
(316) 268-4501  
(316) 268-4114 FAX

**DROP INLET**  
2'x2' / 2'x4'

PROJECT NUMBER \_\_\_\_\_ OCA # \_\_\_\_\_

DATE \_\_\_\_\_ SHEET 13 OF 13