




2+40.00

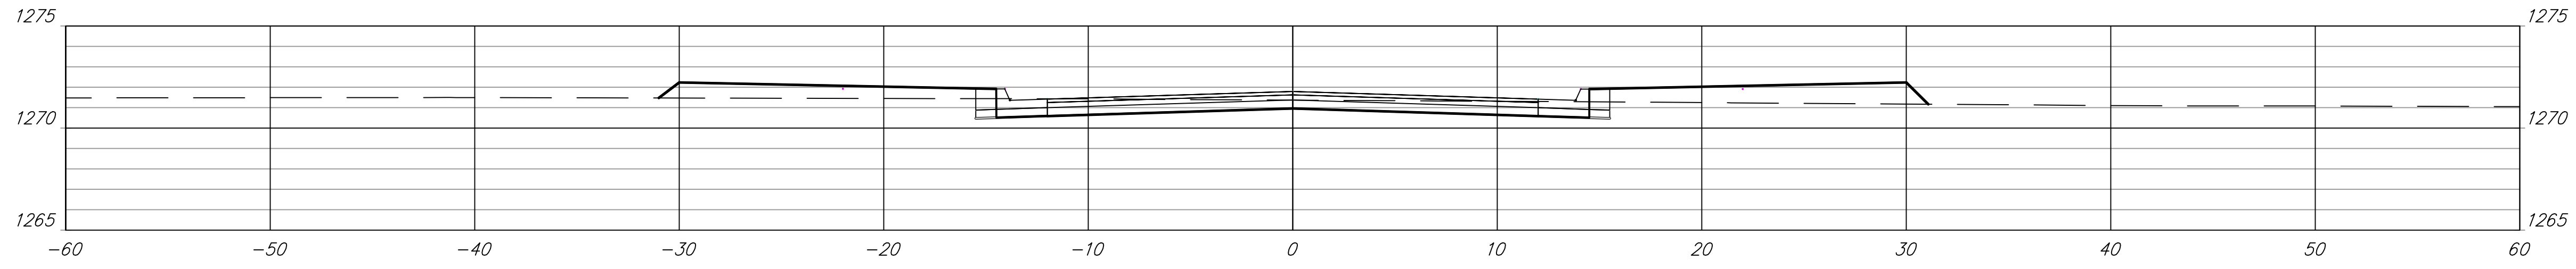


2+00.00

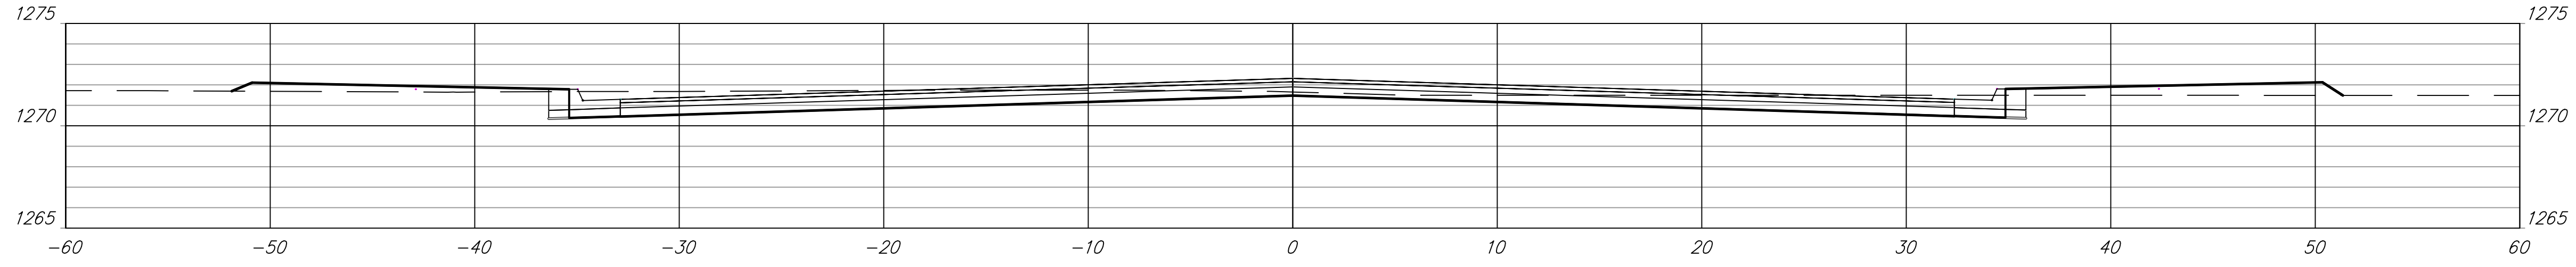


1+50.00

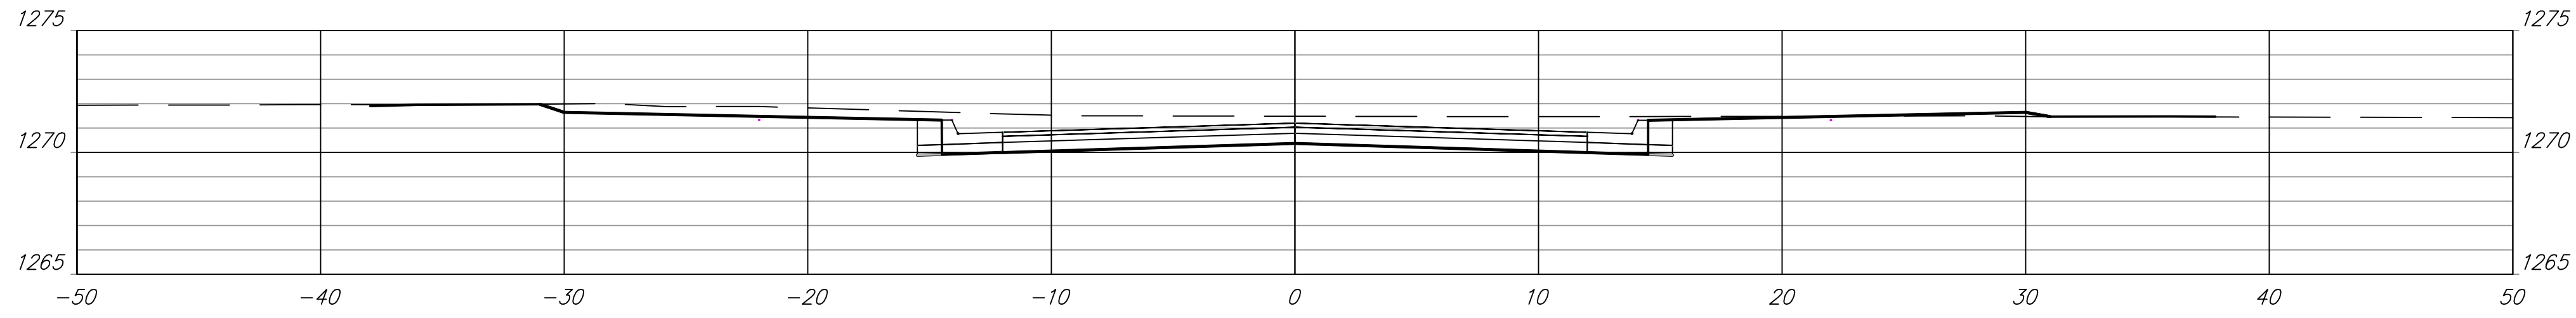


1+00.00

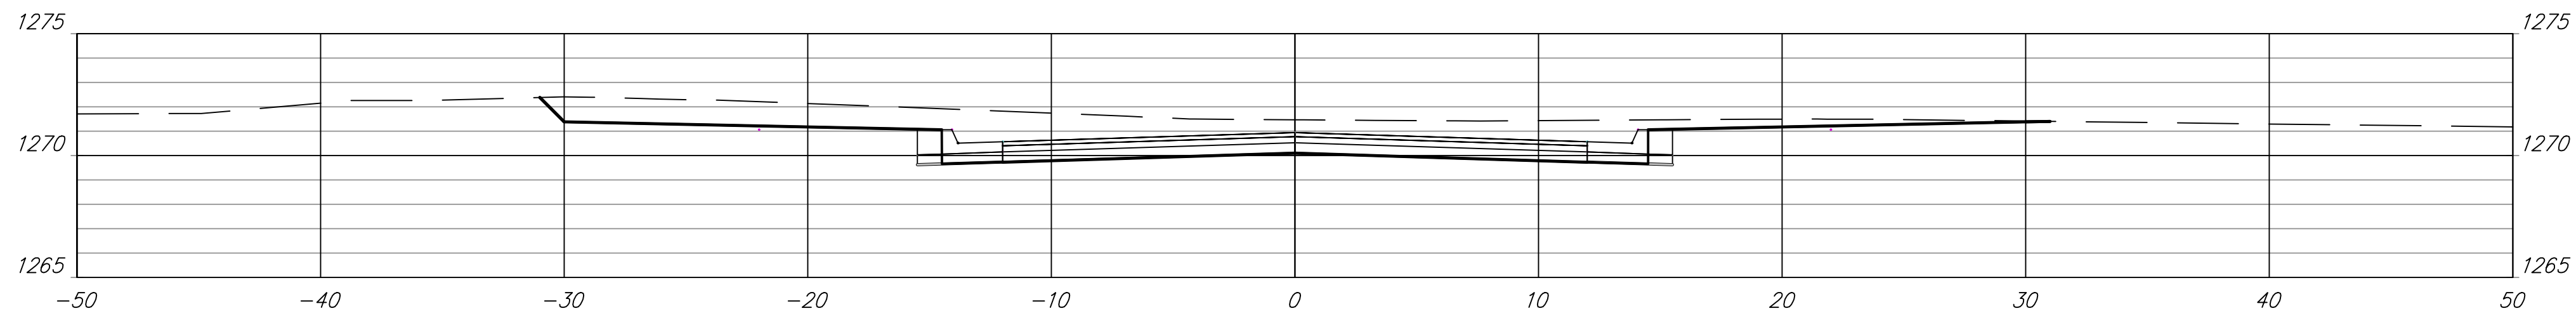

0+50.00

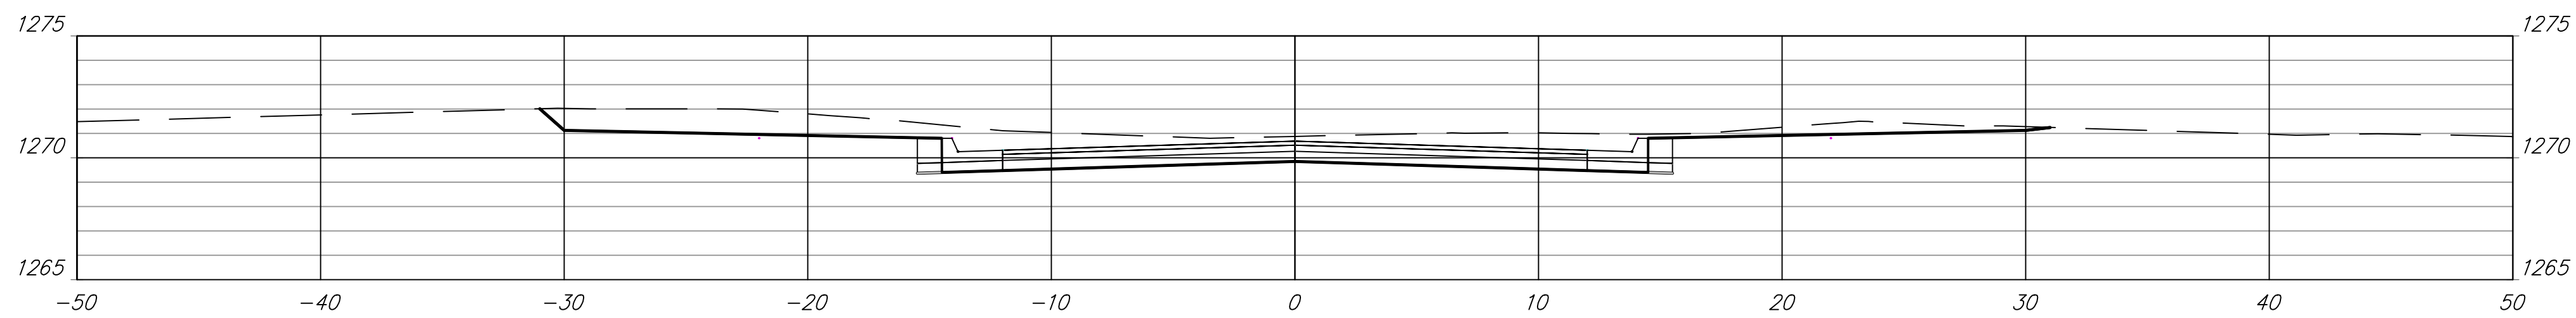


0+37.75

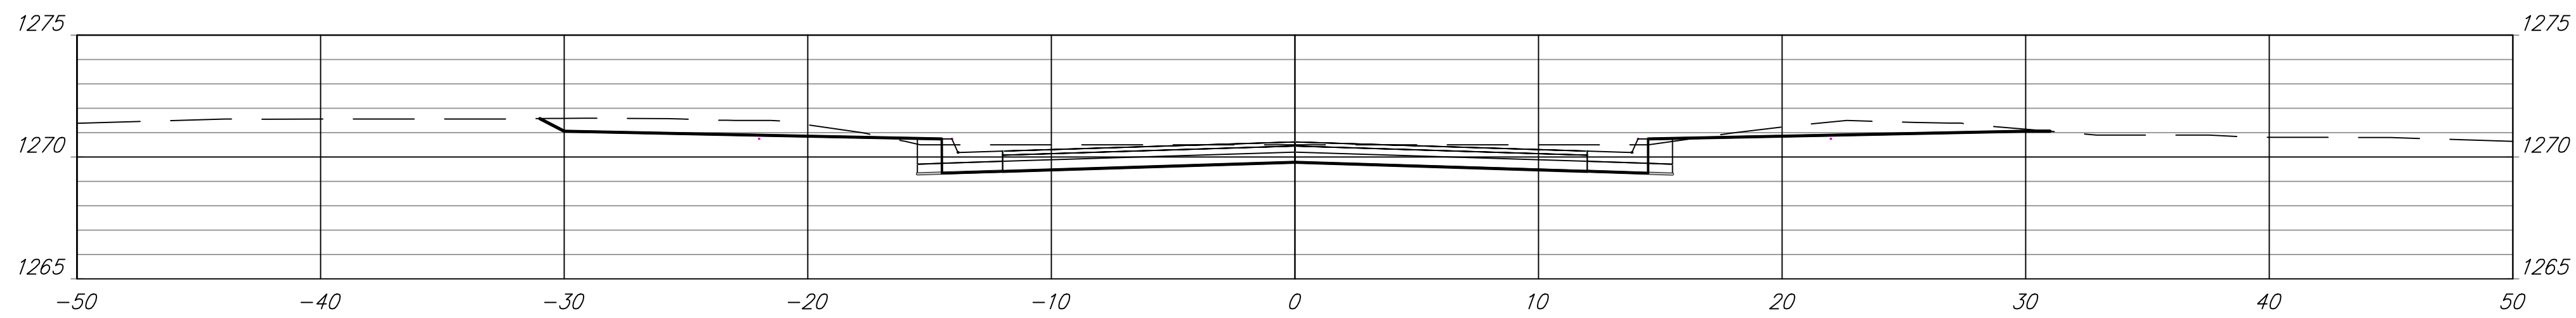

Total Volume Table						
Station	Fill Area	Cut Area	Fill Volume	Cut Volume	Cumulative Fill Vol	Cumulative Cut Vol
0+37.75	0.63	39.00	0.00	0.00	0.00	0.00
0+50.00	0.00	57.99	0.14	22.00	0.14	22.00
1+00.00	0.00	67.90	0.00	116.57	0.14	138.57
1+50.00	0.69	45.83	0.64	105.31	0.78	243.88
2+00.00	12.20	47.54	11.94	86.45	12.72	330.34
2+40.00	23.64	18.44	26.54	48.87	39.26	379.20

**SYCAMORE CIR.
CROSS SECTIONS
WICHITA, KANSAS**

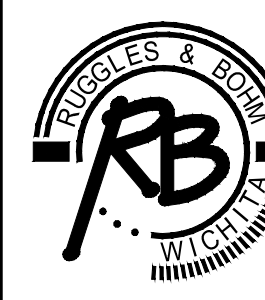

Ruggles & Bohm, P.A.
Engineering, Surveying, Land Planning

924 North Main
Wichita, Kansas 67203
www.rbkansas.com

(316) 264-8008
(316) 264-4621 fax
E-mail: info@rbkansas.com

DESIGN: AML
DRAWN: AML
REVIEW:
UTILITY:

DRAWING FILE: Paving {05 X-SECS}
PROJECT NUMBER: 472-84871

DATE: July 6, 2010

SHEET: 6 OF 12
JOB: 3660E