

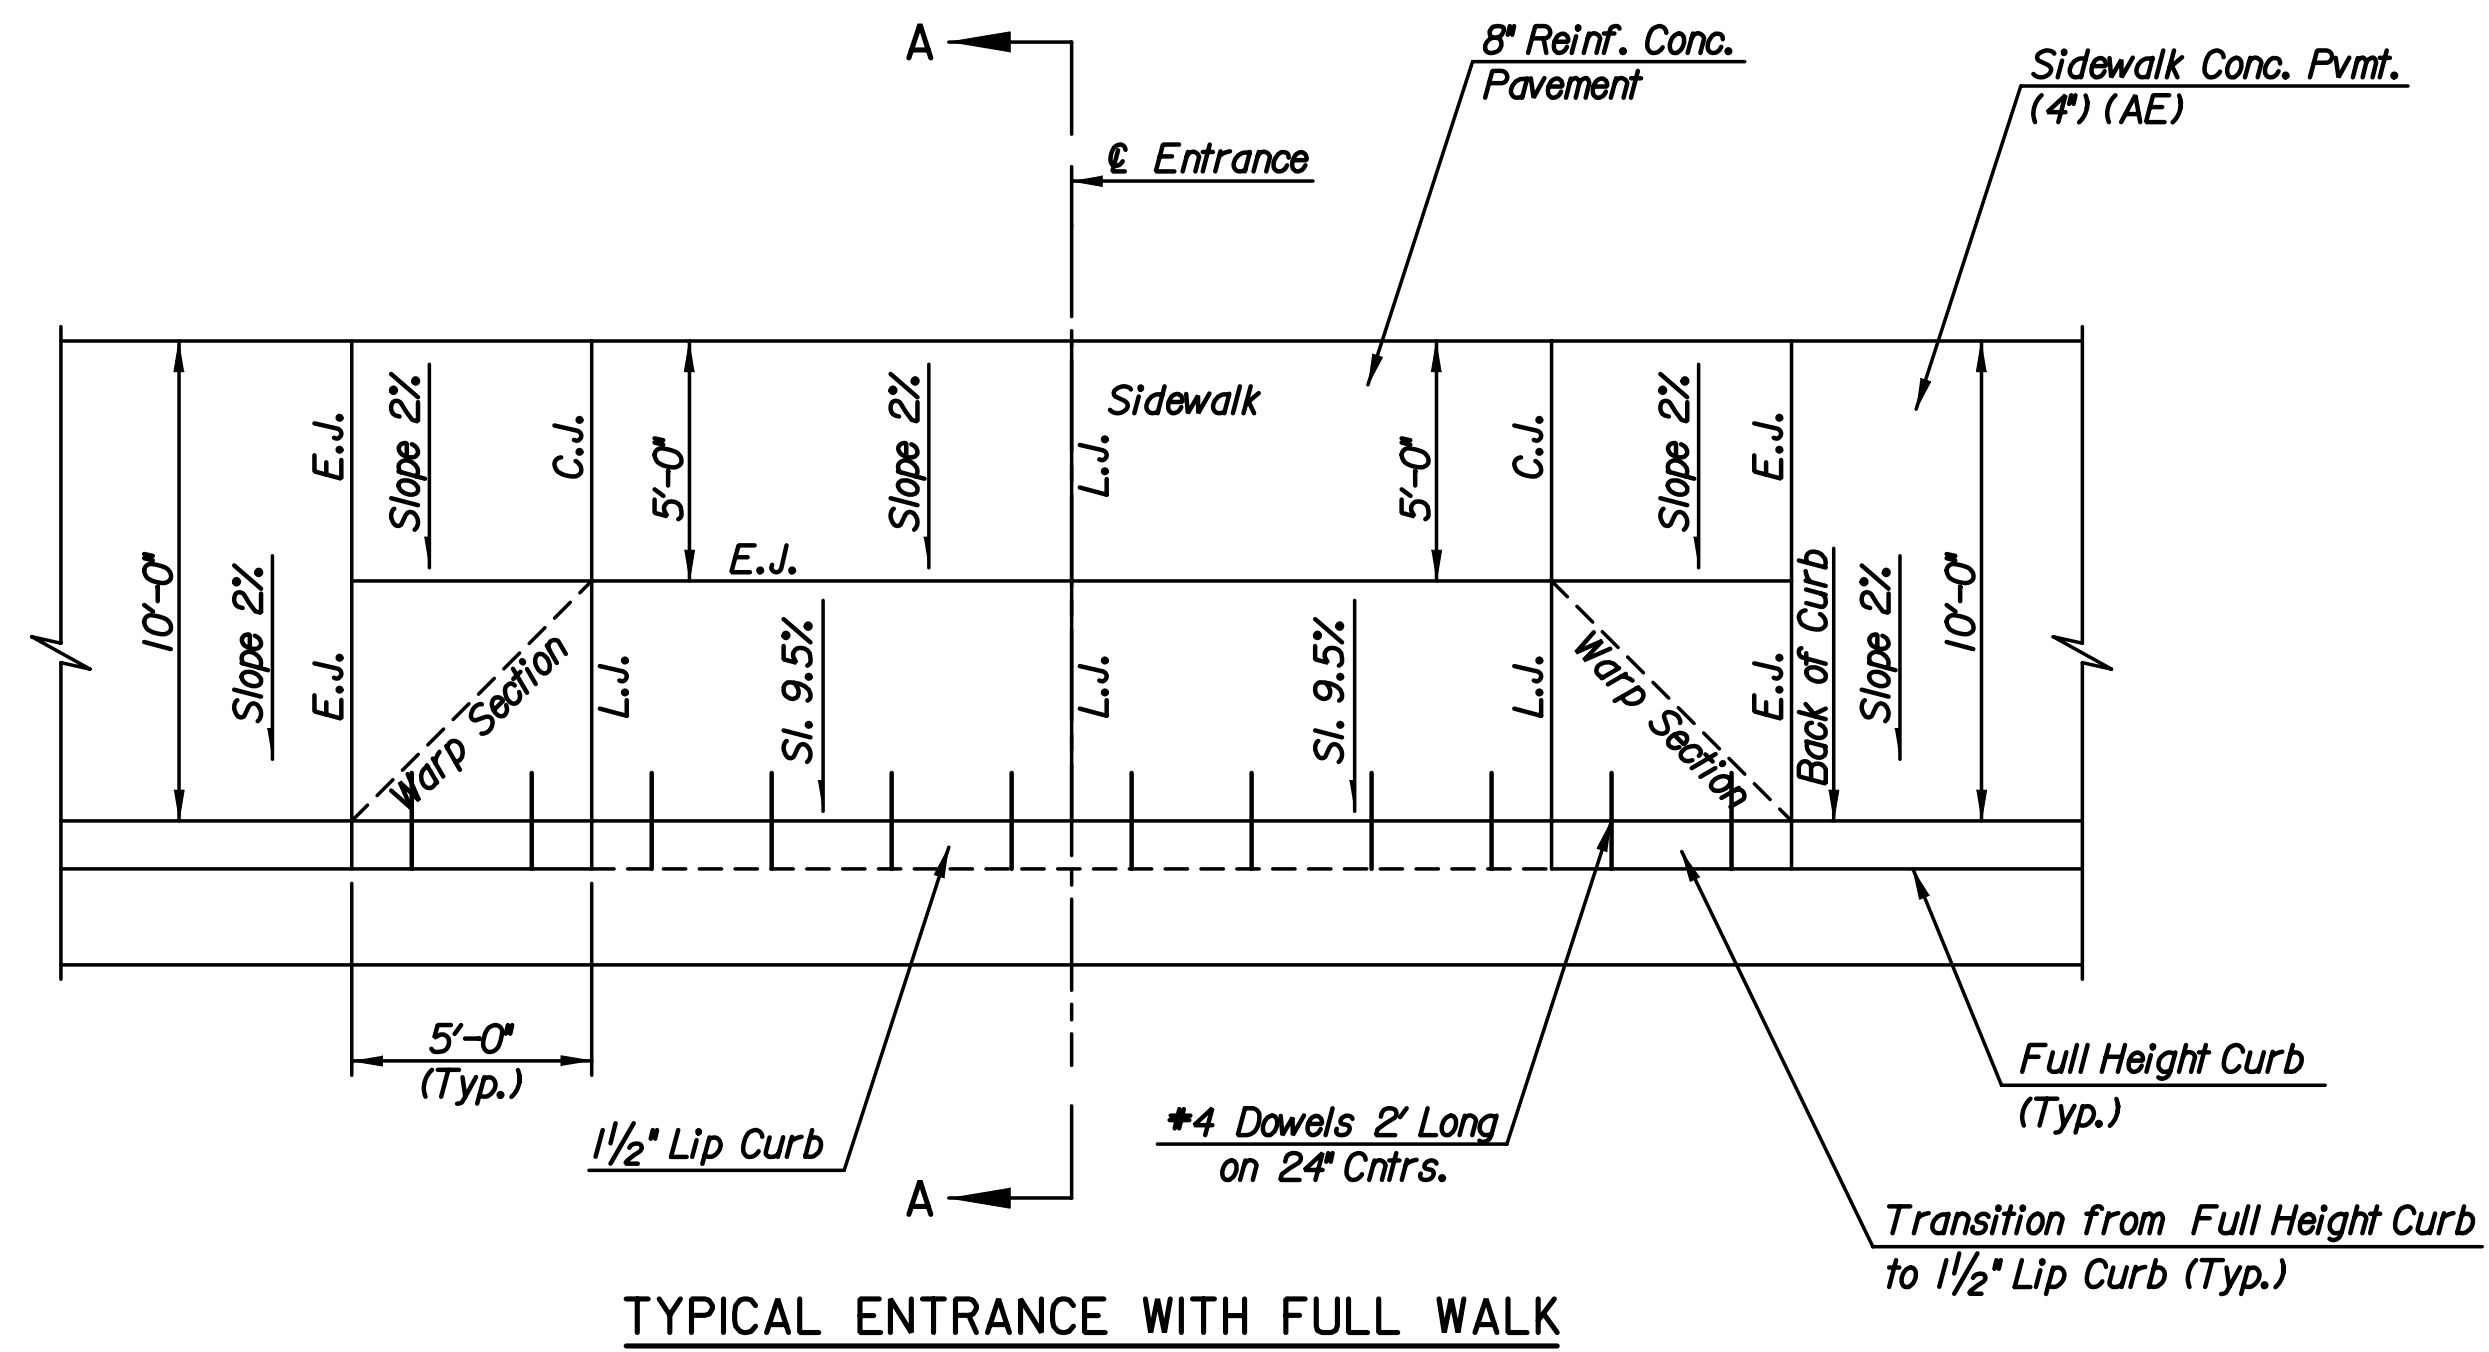
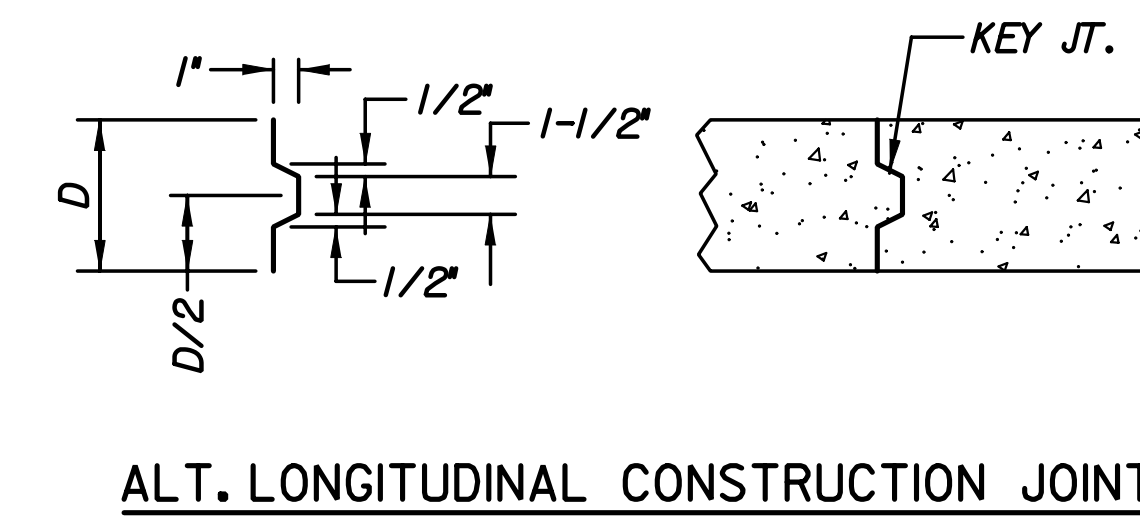
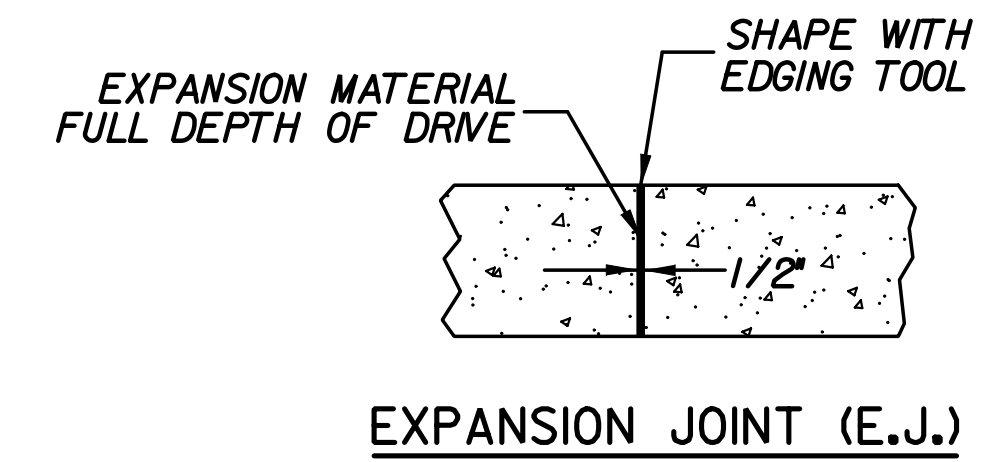


Plotted By: djb Date: 8/26/2010 3:25:12 PM
 FILE: I:\2005\05789\Details\05789-entrance.dgn

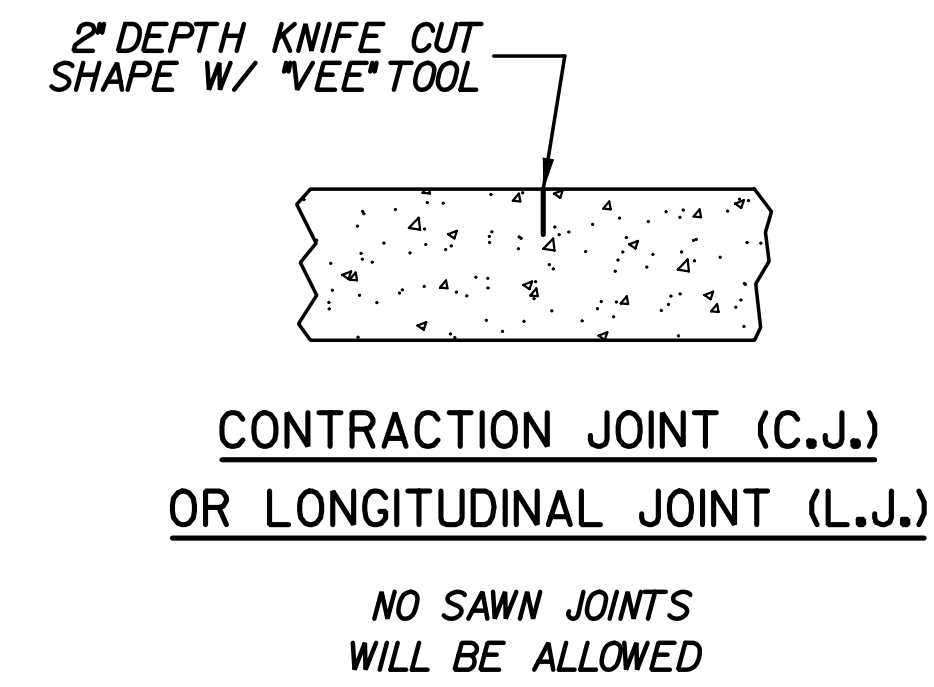

No.	Revision	By	Date
119TH STREET			
ENTRANCE DETAIL			
JAMES L. ARMOUR, P.E. - CITY ENGINEER CITY OF WICHITA PROJECT NO. 472-34850			
Professional Engineering Consultants, P.A. 303 S. TOPEKA - WICHITA, KANSAS 67202 316-262-2691 • FAX 316-262-3003			
Designed by	CKC	Job No.	05789
Drawn by	DRP	Date	August 2010
			Sht. 44 of 152

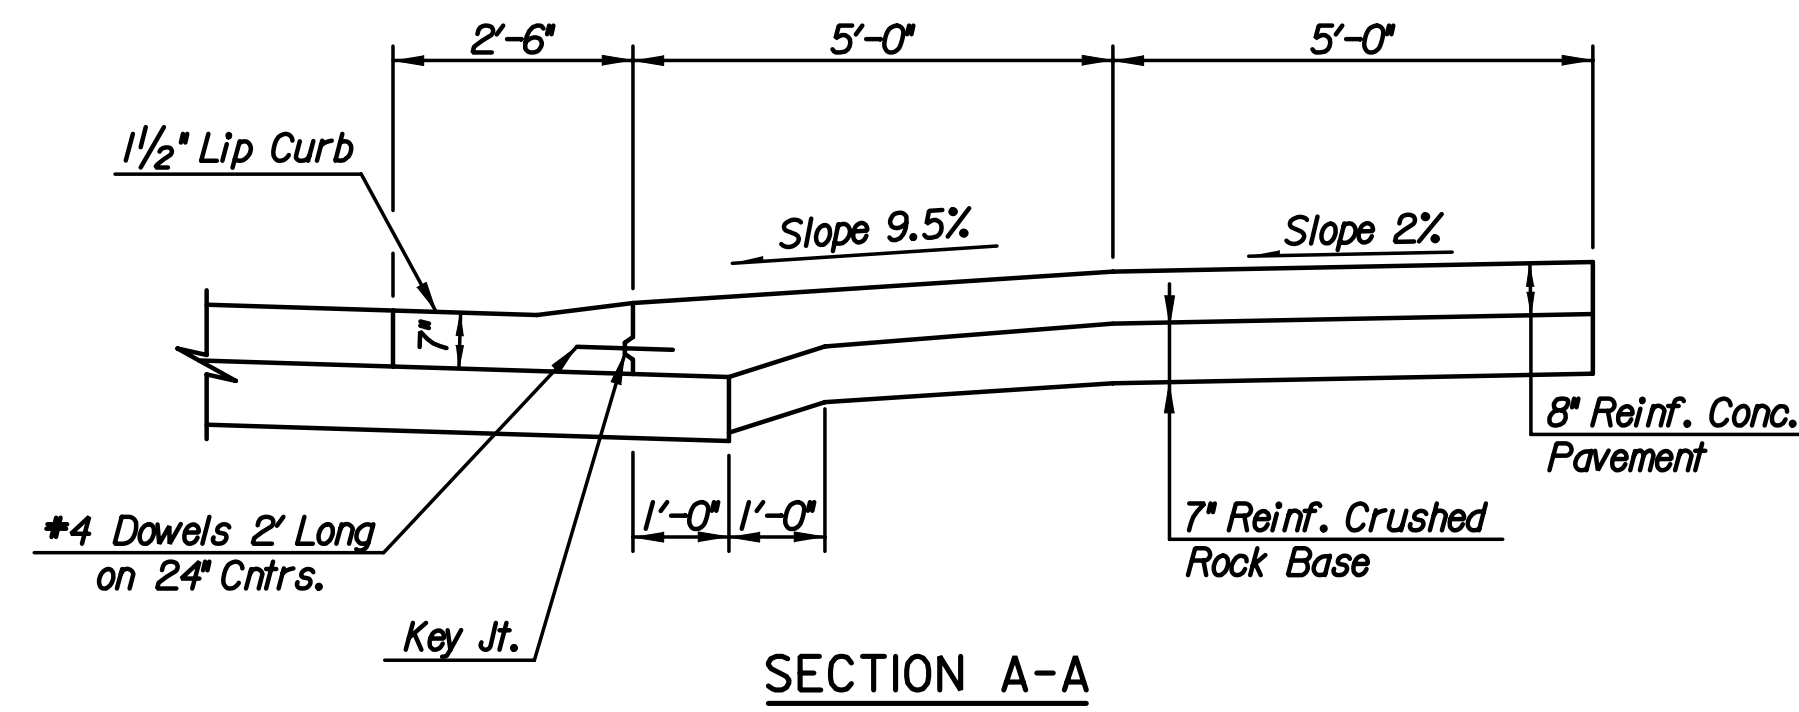