



**EXPANSION JOINT**


NOTE: Extra Thickness to be Subsidiary to Price of Square Yards Pavement

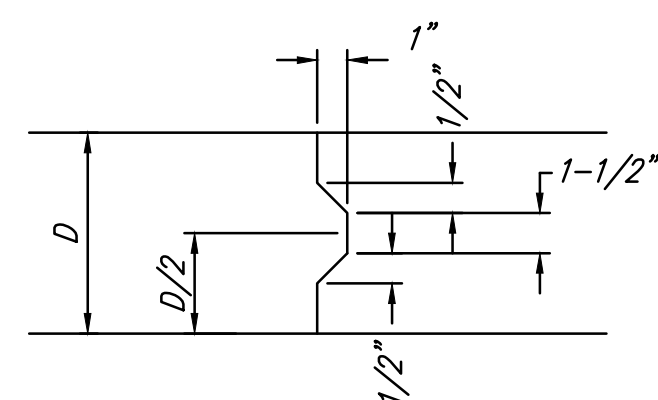


**KEYWAY DETAIL**

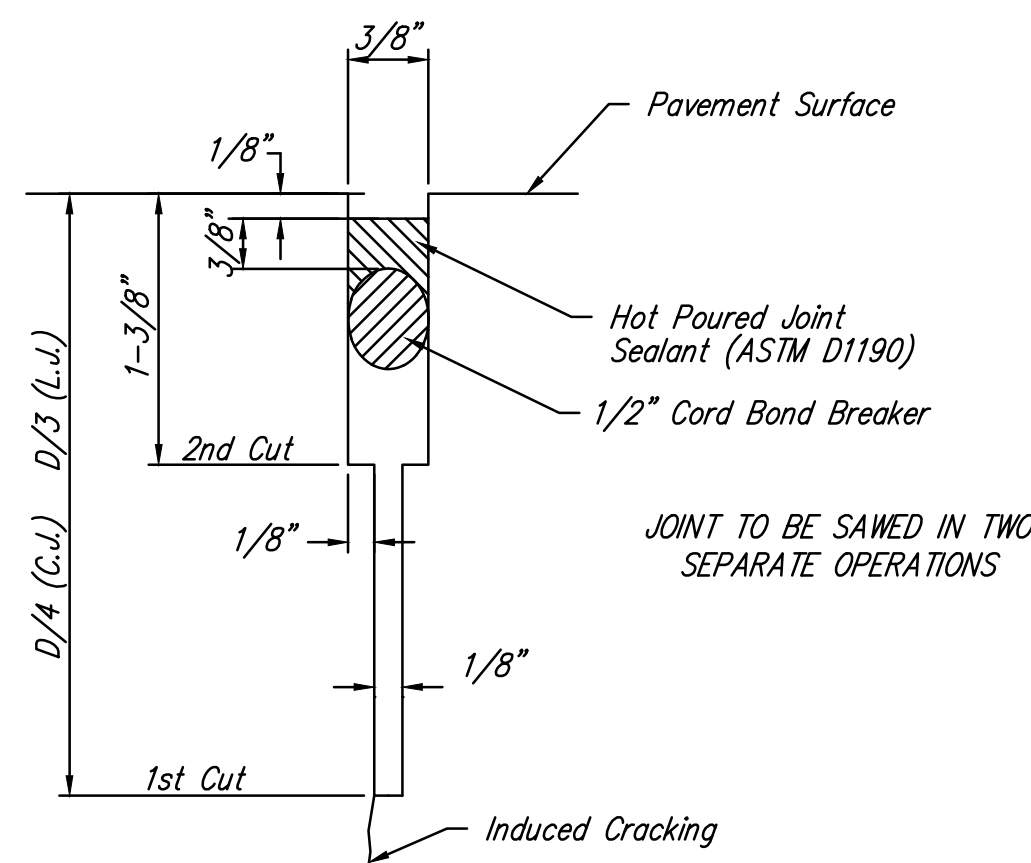


**SAW JOINT DETAIL**

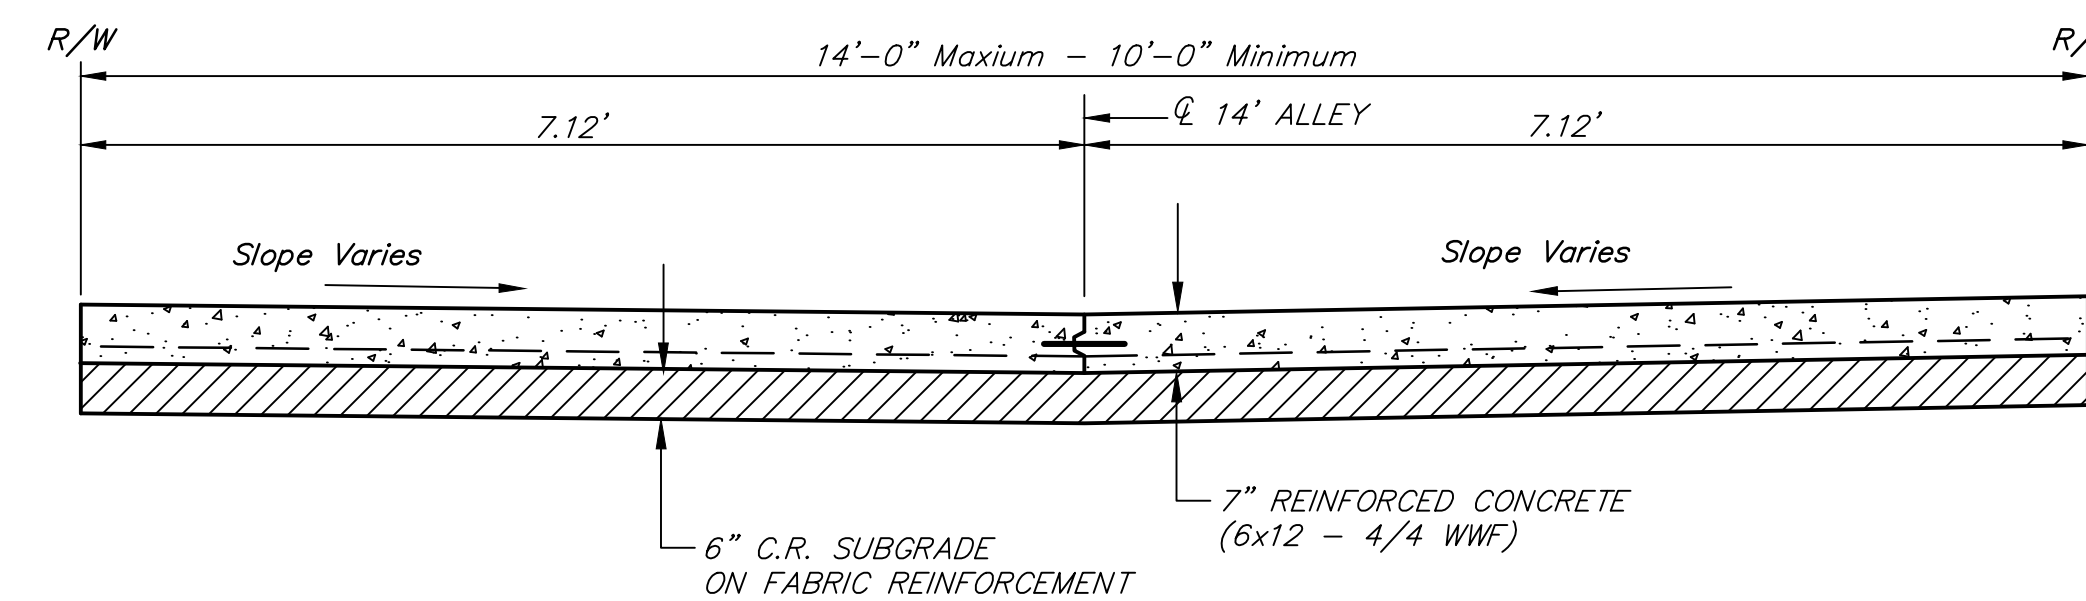


**TYPICAL PAVEMENT SECTION**

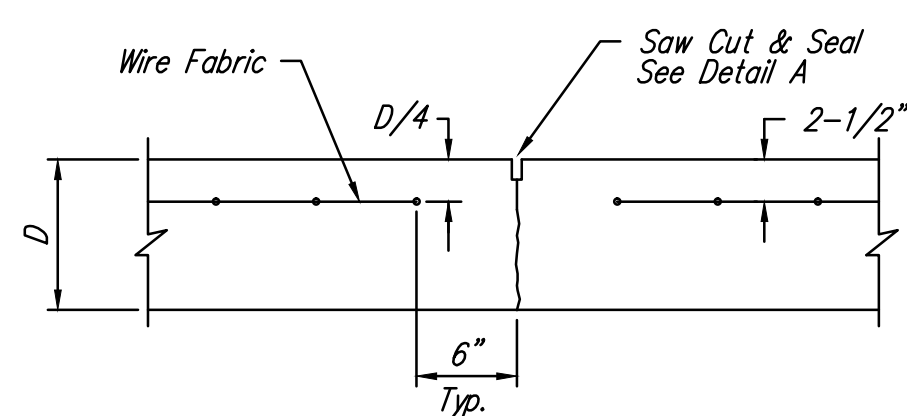


**CONTRACTION JOINT DETAIL (C.J.)**

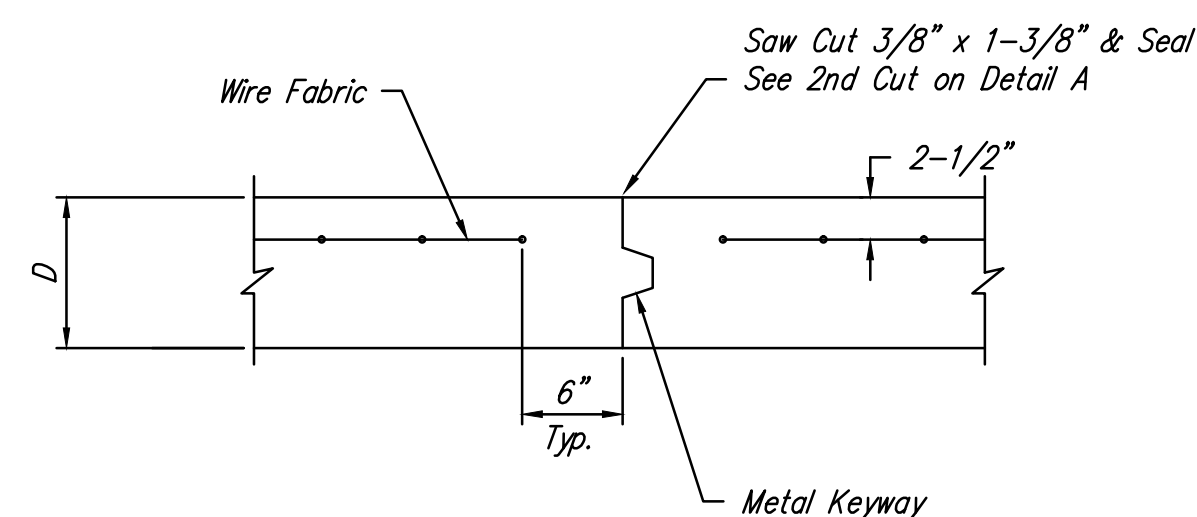


**OPTIONAL CONTRACTION JOINT**

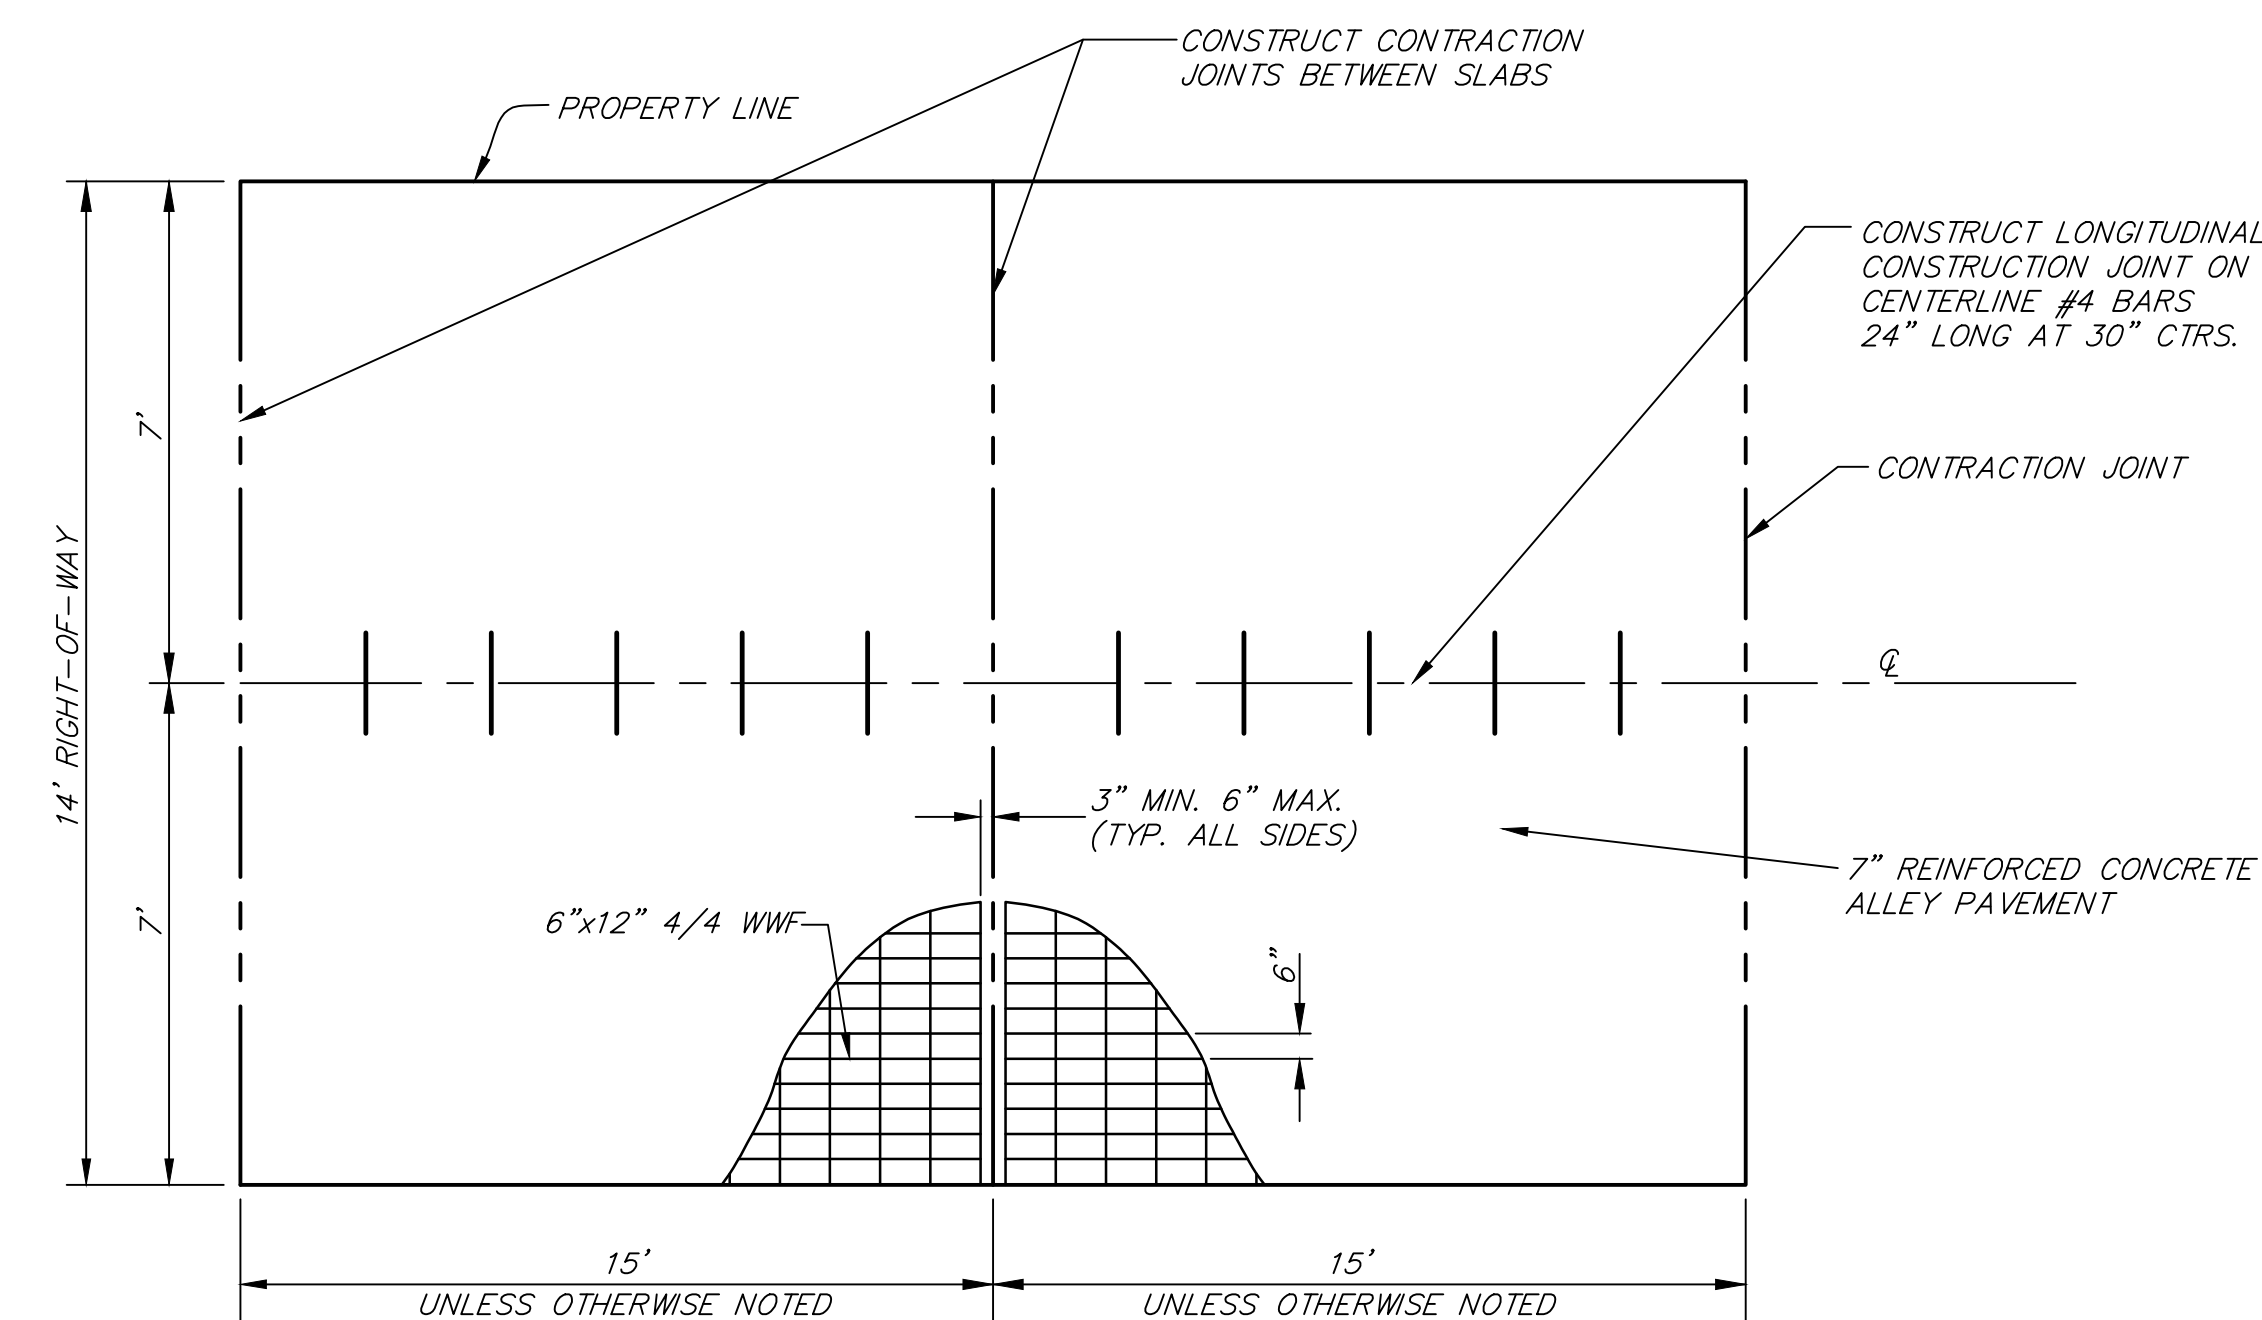

**SLAB REINFORCEMENT DETAIL**

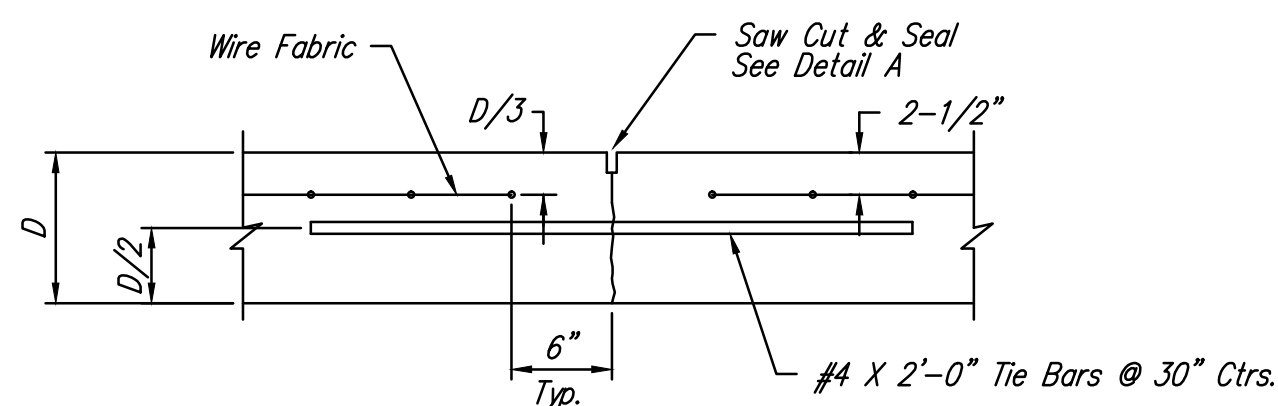


**LONGITUDINAL JOINT DETAIL (L.J.)**

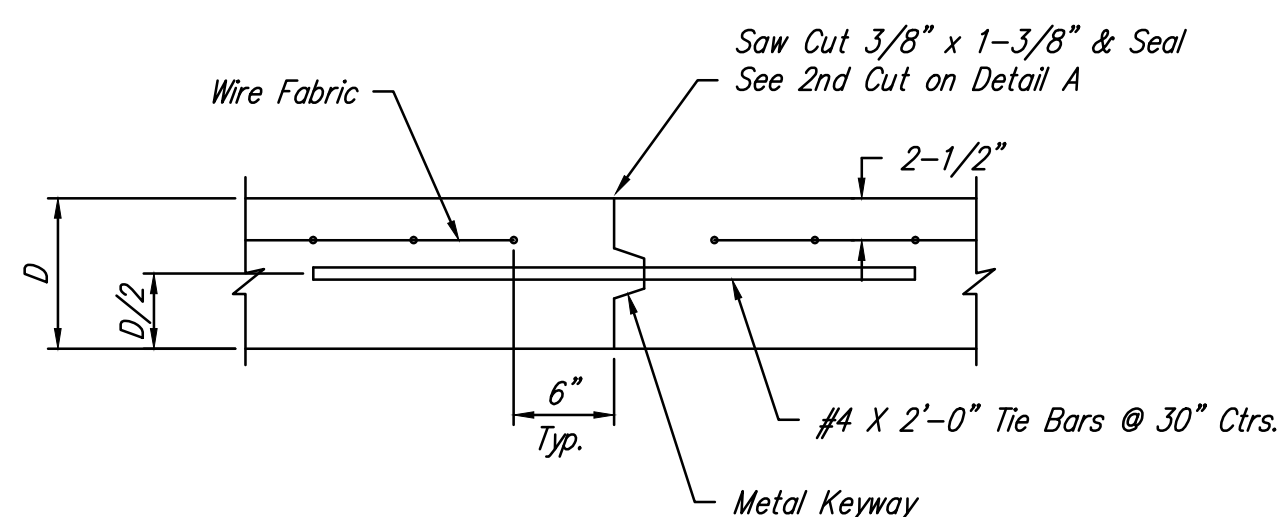

**OPTIONAL LONGITUDINAL JOINT DETAIL (L.J.)**

**Cleveland & Indiana Alley  
Alley Paving  
WICHITA, KANSAS**

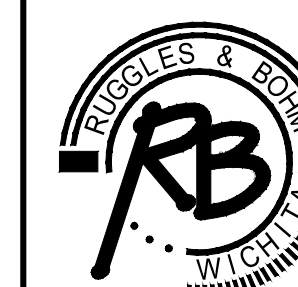

**Ruggles & Bohm, P.A.**  
Engineering, Surveying, Land Planning  
924 North Main  
Wichita, Kansas 67203  
www.rbkansas.com  
(316) 264-8008  
(316) 264-4621 fax  
E-mail: info@rbkansas.com

DRAWING FILE  
Engineering Base [Pvmt Details]

PROJECT NUMBER  
472-84905

DESIGN  
EJG  
DRAWN  
EJG  
REVIEW  
Sept. 2, 2010  
UTILITY  
DATE  
Sept. 17, 2010

FIG. NO.  
3633T  
SHEET  
3  
OF  
11