


| | | | | | |
|-----------------|--------|--------------|-------------|-----------|--------------|
| FHWA REGION NO. | STATE | PROJECT NO. | FISCAL YEAR | SHEET NO. | TOTAL SHEETS |
| 7 | KANSAS | 87 N-0394-01 | 2010 | 5 | 129 |

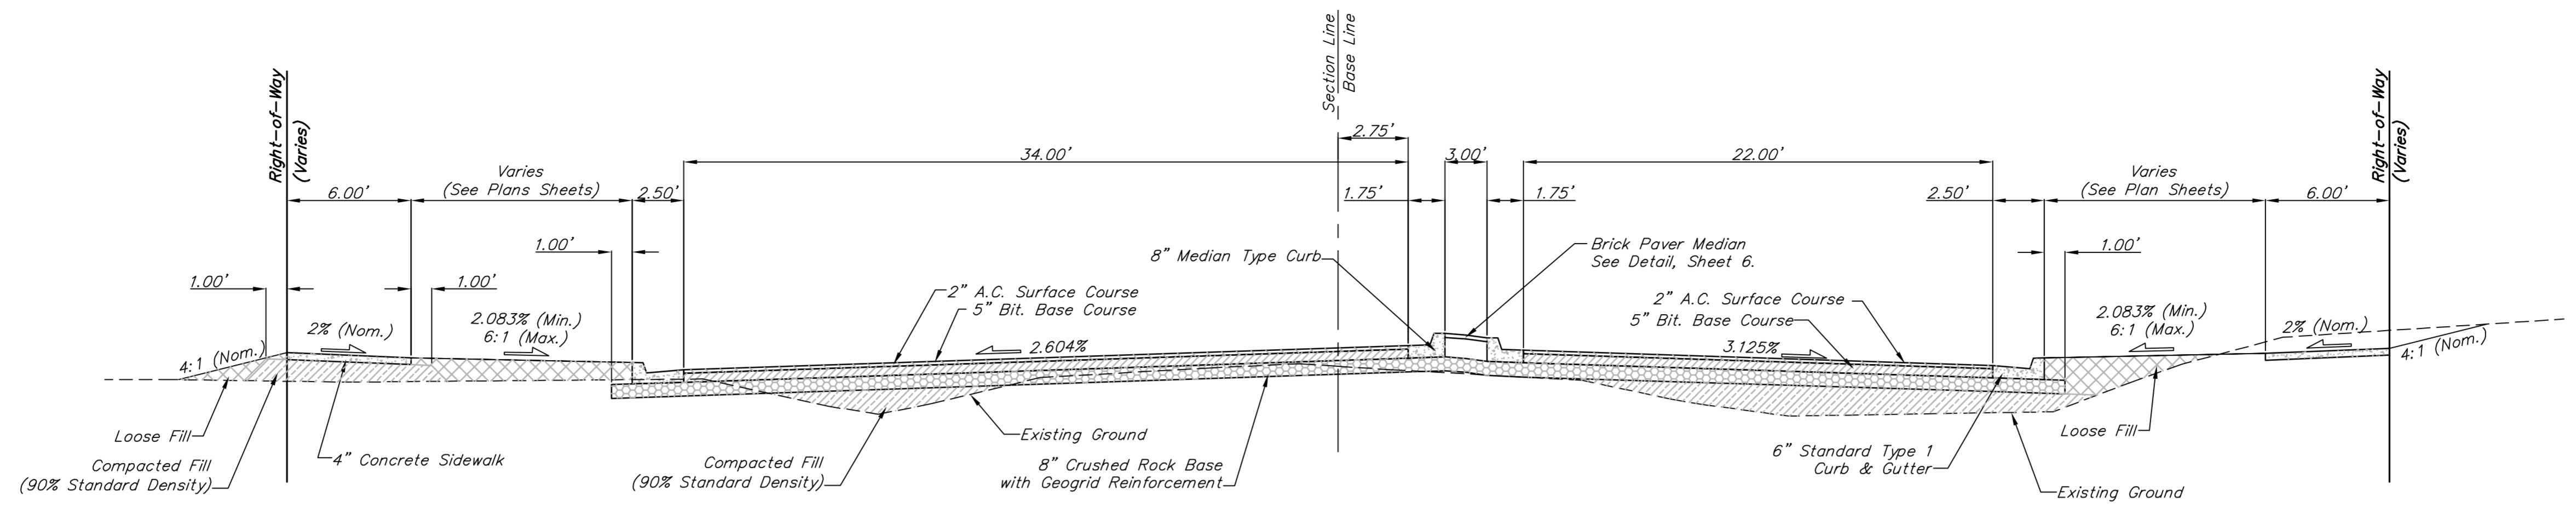


47th STREET SOUTH TYPICAL SECTION
Sta. 11+03.40 to Sta. 12+13.30


MERIDIAN AVENUE TYPICAL SECTION
Sta. 101+03.54 to Sta. 102+13.43

The 2" A.C. Surface Course shall be BM-2, PG 70-28 with up to 15% RAP.

The 5" A.C. Surface Course shall be BM-2, PG 64-22 with up to 35% RAP.

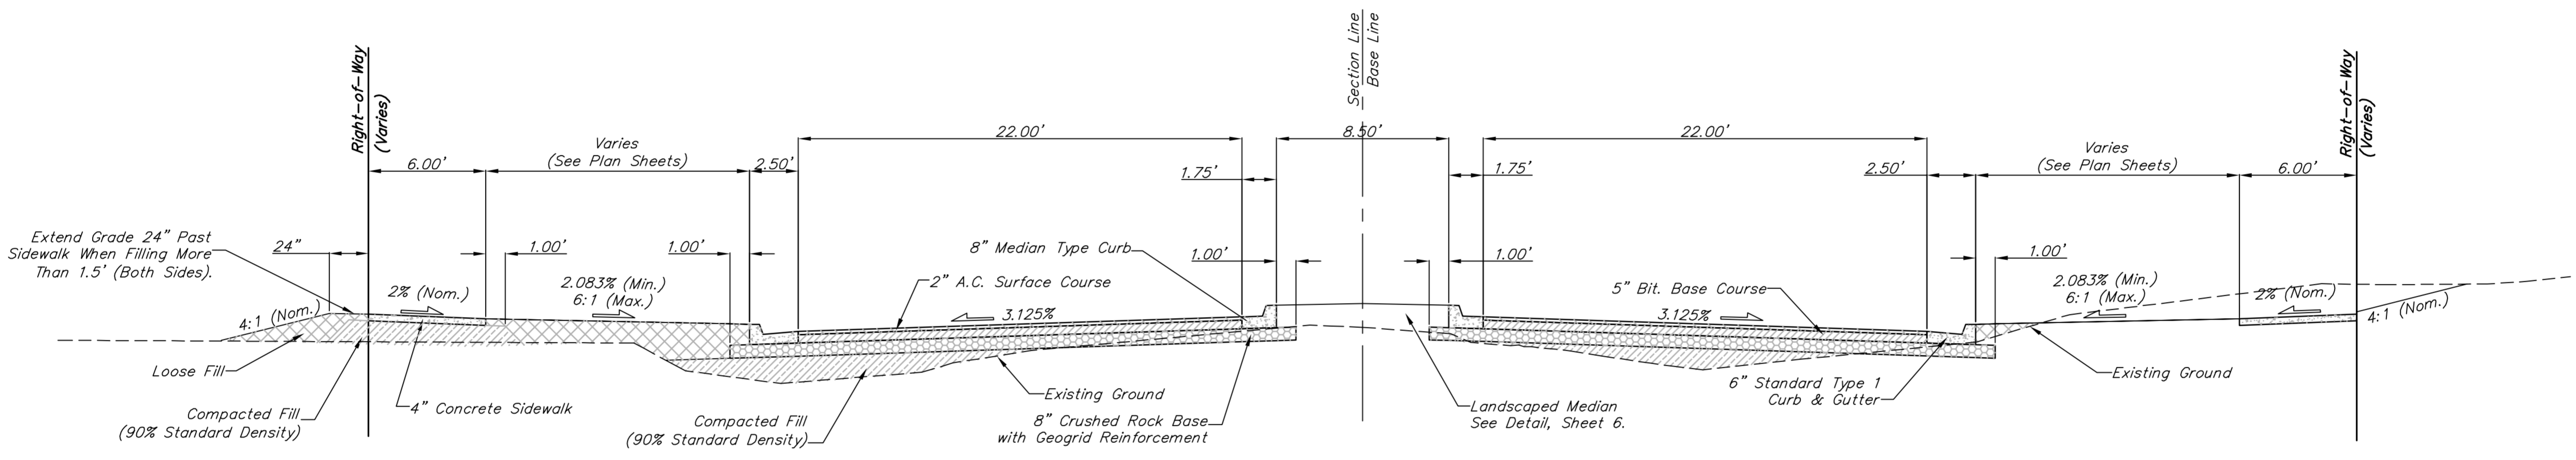

47th STREET SOUTH TYPICAL SECTION
Sta. 18+00.00 to Sta. 20+31.45
Sta. 23+50.00 to Sta. 28+80.00

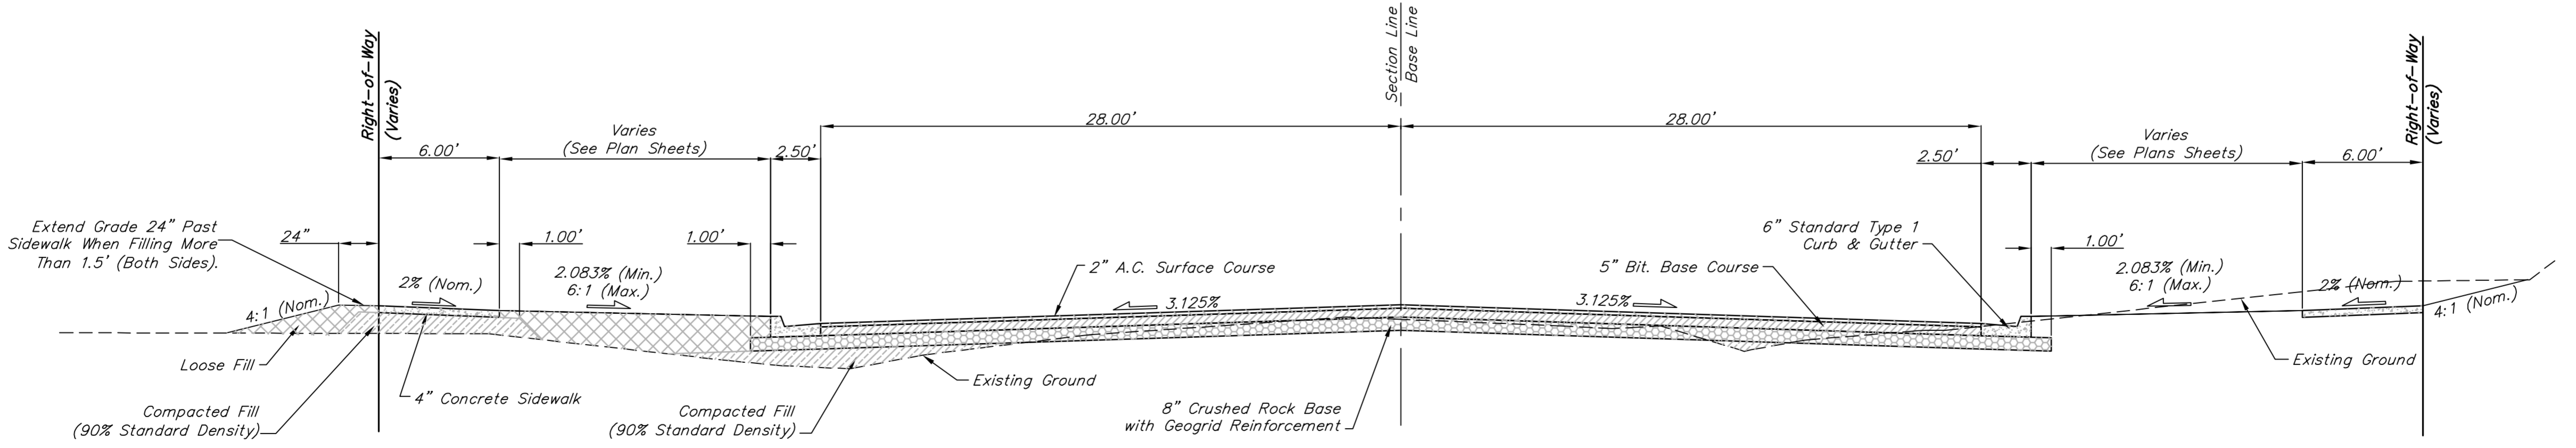

47th STREET SOUTH TYPICAL SECTION
Sta. 13+71.91 to Sta. 17+94.00
Sta. 20+37.45 to Sta. 23+44.00
Sta. 28+86.00 to Sta. 29+24.42

MERIDIAN AVENUE TYPICAL SECTION
Sta. 94+24.69 to Sta. 96+28.53
Sta. 103+72.04 to Sta. 104+75.00

Drawing File: F:\47th St South\TypSec1.dwg
Project No. 05-10E397 CAPITAL IMPROVEMENT PROJECT

Design: TPV
Drawn: Staff
Approved: TPV
Scale: None

TYPICAL SECTIONS
47TH STREET SOUTH - MERIDIAN AVENUE TO SENECA STREET