



47th STREET SOUTH TYPICAL SECTION
Sta. 47 + 47.35 to Sta. 58 + 25.00


The 2" A.C. Surface Course shall be BM-2, PG 70-28 with up to 15% RAP.
The 5" A.C. Surface Course shall be BM-2, PG 64-22 with up to 35% RAP.

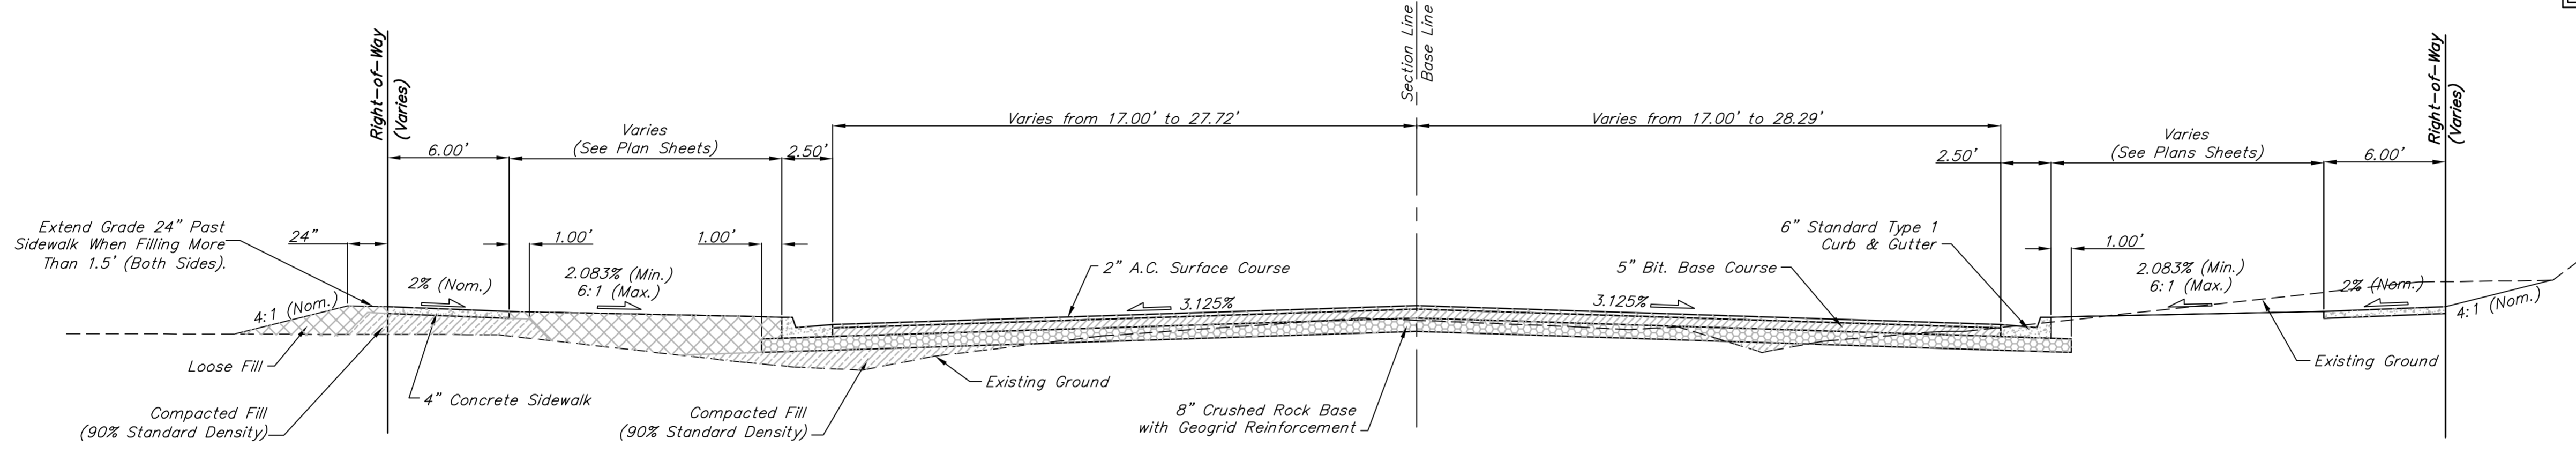

47th STREET SOUTH TYPICAL SECTION
Sta. 58 + 25.00 to Sta. 60 + 82.30

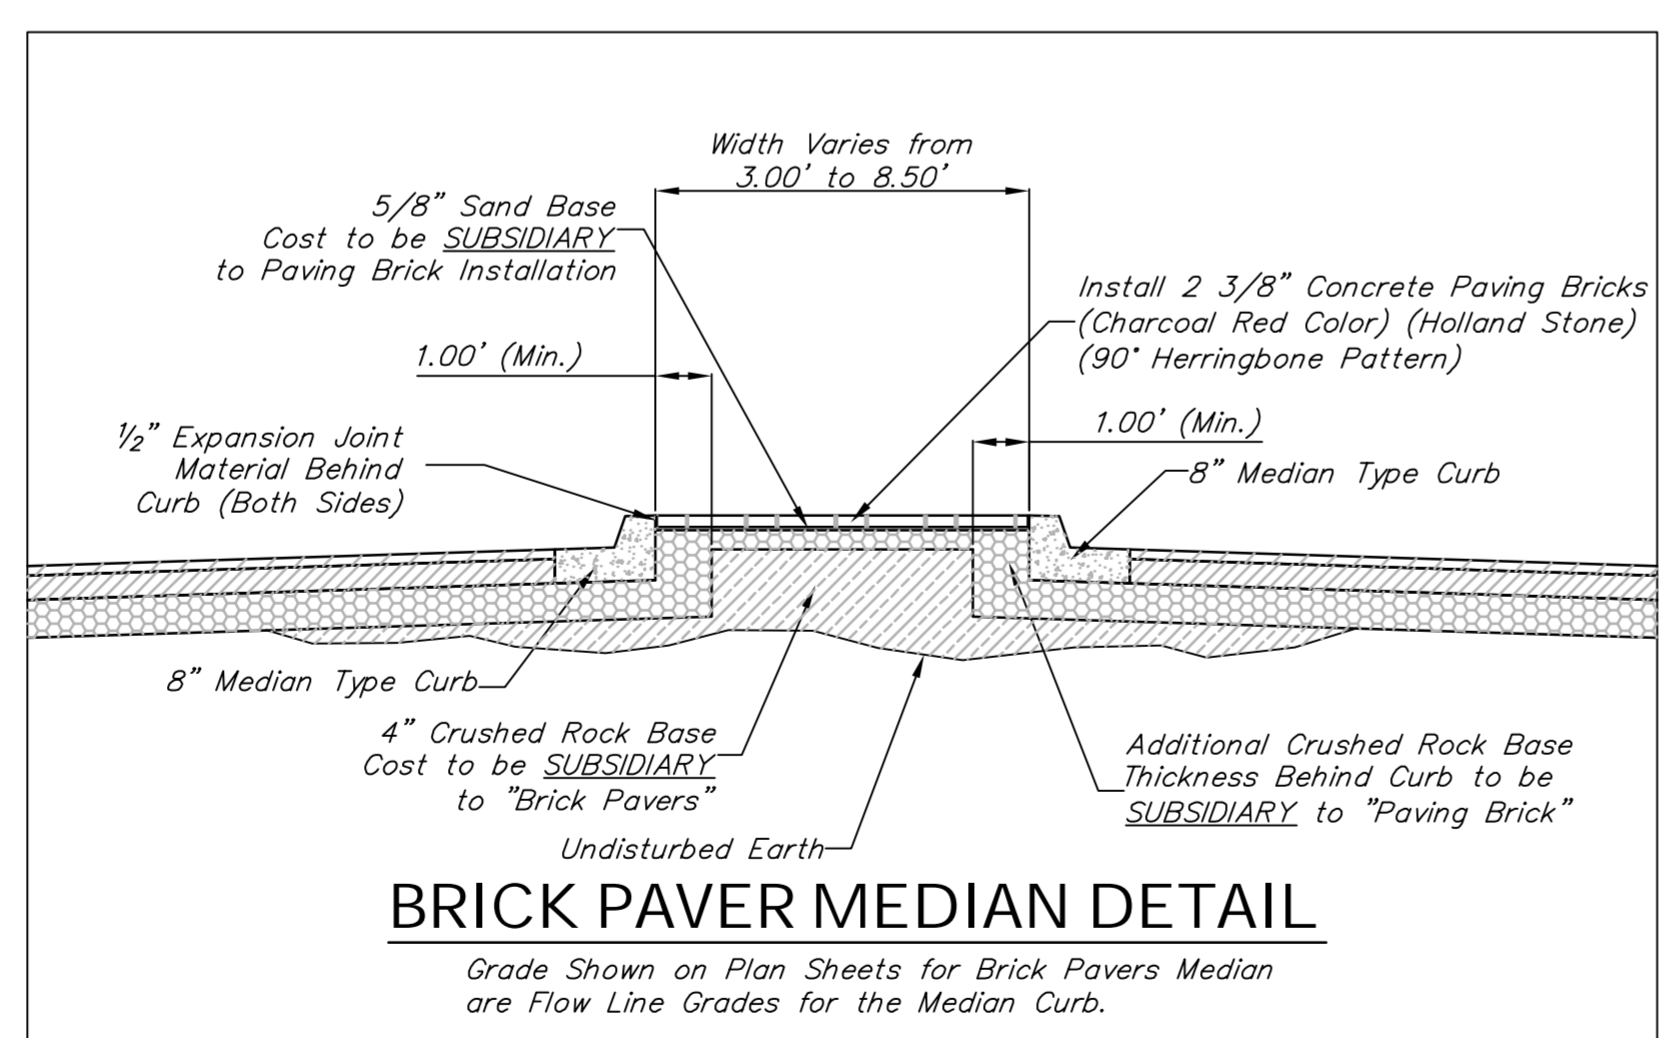

BRICK PAVER MEDIAN DETAIL
Grade Shown on Plan Sheets for Brick Pavers Median are Flow Line Grades for the Median Curb.

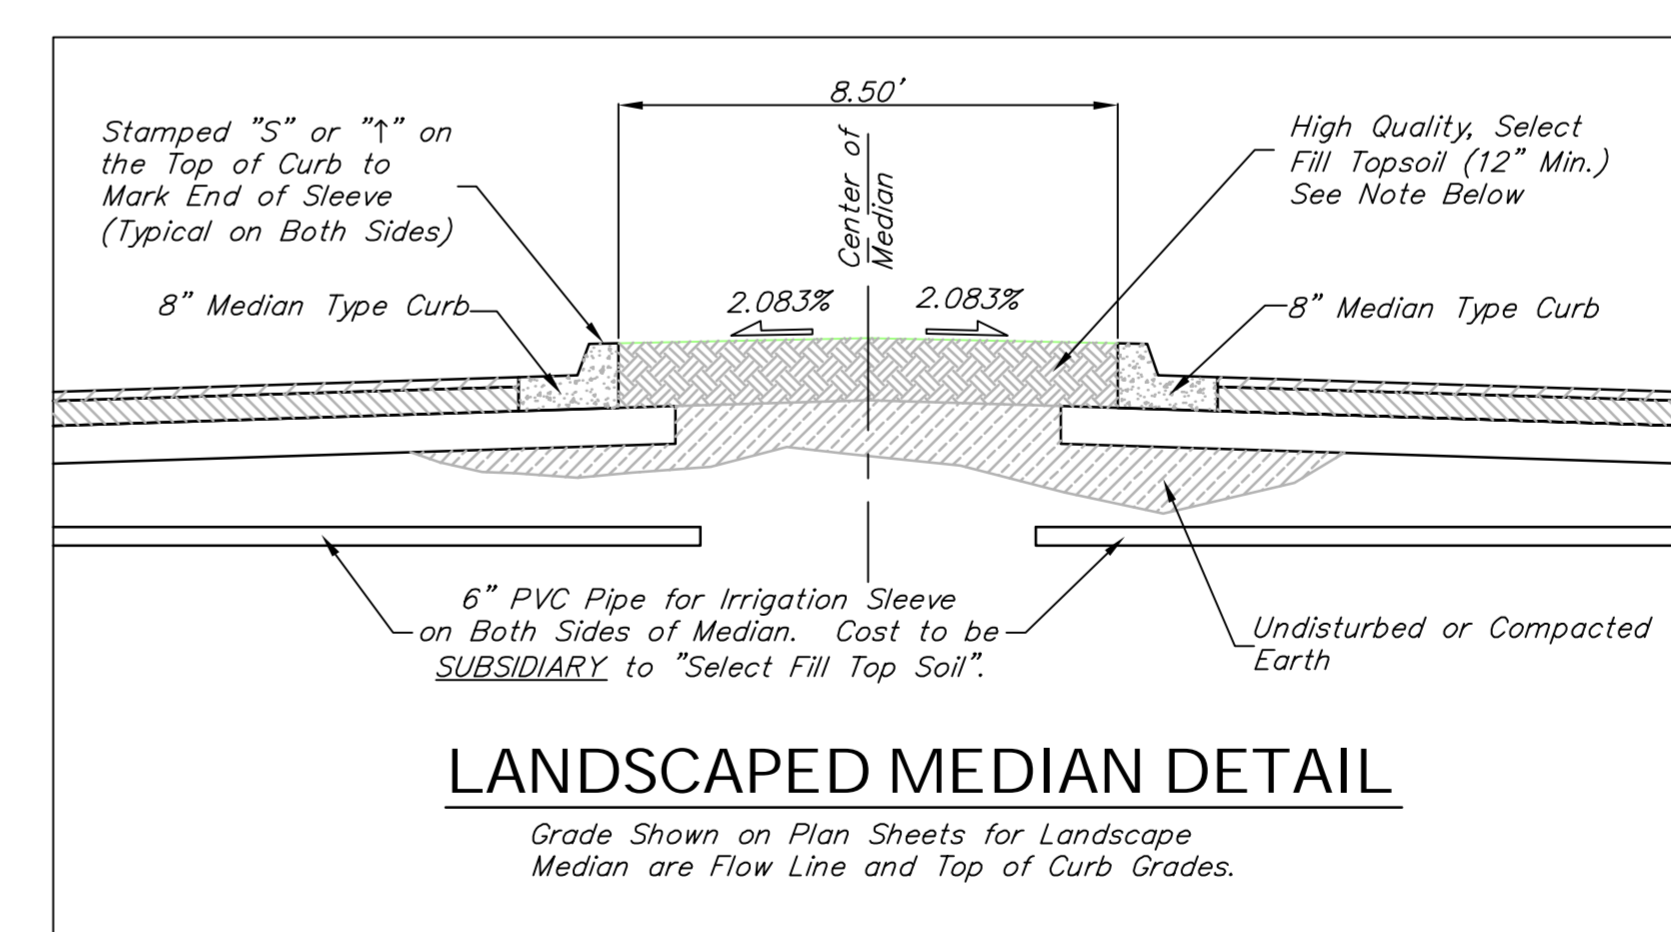

LANDSCAPED MEDIAN DETAIL
Grade Shown on Plan Sheets for Landscape Median are Flow Line and Top of Curb Grades.

Topsail in the Landscaped Medians shall be friable, dark, and loamy in nature, and free of gravel and/or rock material. New soil shall also be free of organic material, and shall be capable of sustaining plant growth. Contractor shall be responsible for evaluating existing soil conditions prior to bidding, as onsite soils may not be suitable for required Top Soil applications. New soil shall be inspected and approved by the Engineer or his designated representative prior to installation. Cost to be SUBSIDIARY to the Lump Sum Bid Item "Select Fill Topsoil".