





BENCHMARK:
 BM #2 - Railroad Spike in Wooden Fence Post in the Northwest
 Corner of the City Park Gravel Parking Lot
 Sta. 17+97, 103' Lt.
 Elev. = 1280.15 (MSL)

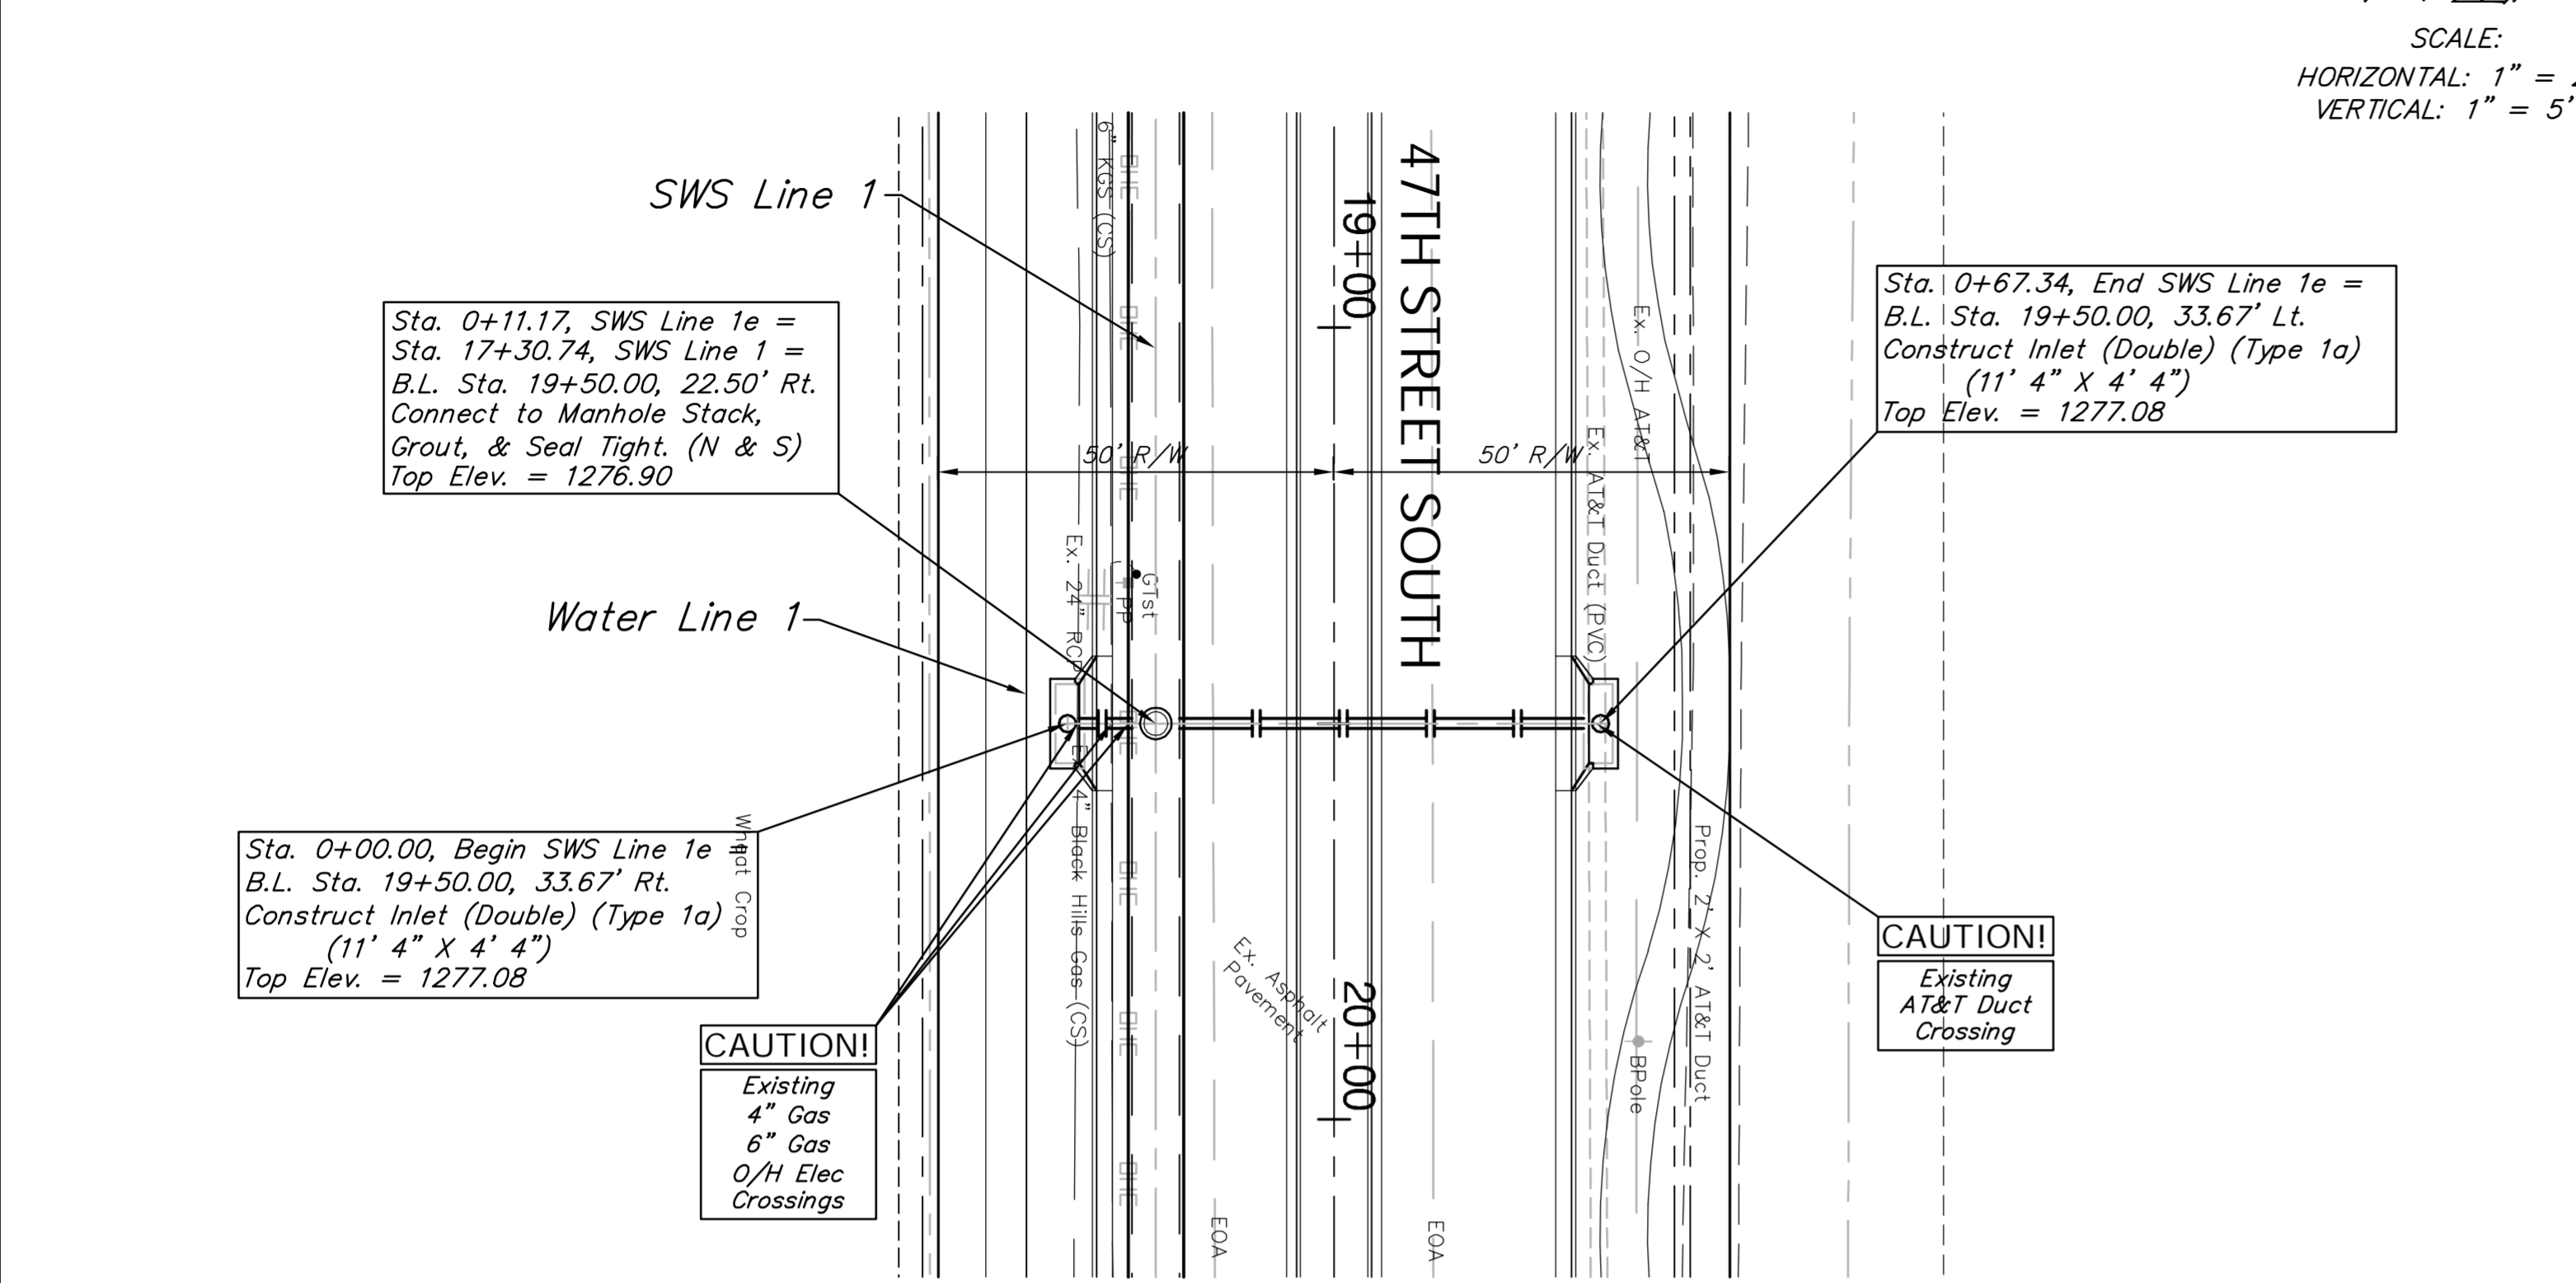

BENCHMARK:
 BM #2 - Railroad Spike in Wooden Fence Post in the Northwest
 Corner of the City Park Gravel Parking Lot
 Sta. 17+97, 103' Lt.
 Elev. = 1280.15 (MSL)

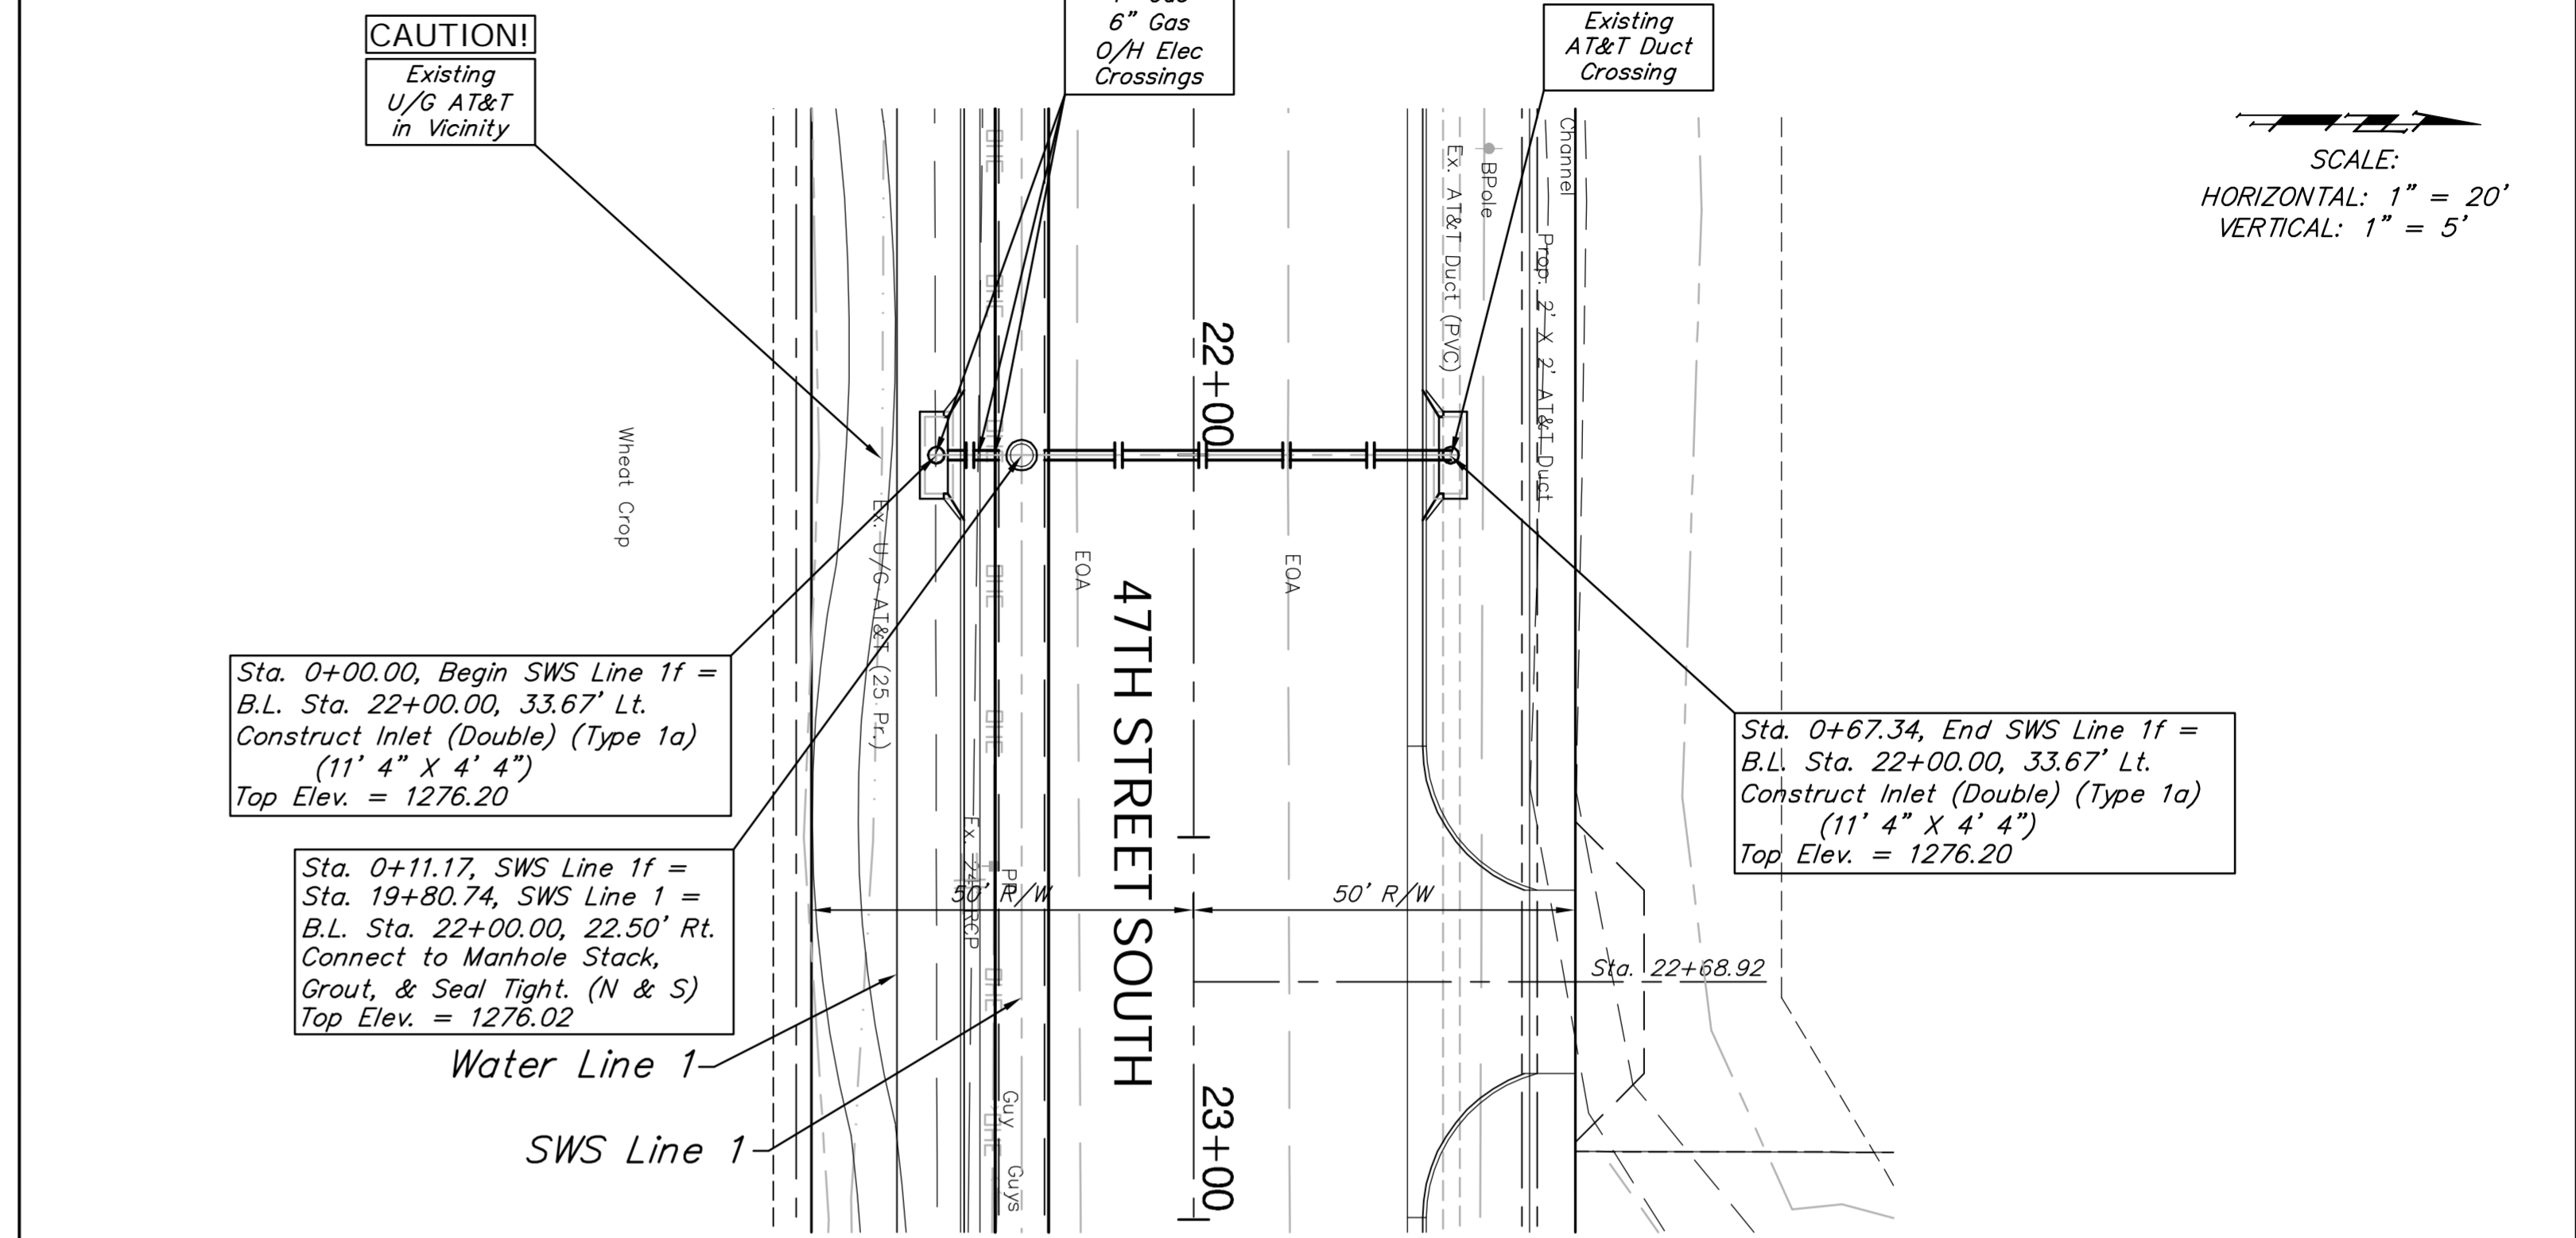

FHWA REGION NO.	STATE	PROJECT NO.	FISCAL YEAR	SHEET NO.	TOTAL SHEETS
7	KANSAS	87 N-0394-01	2010	36	129

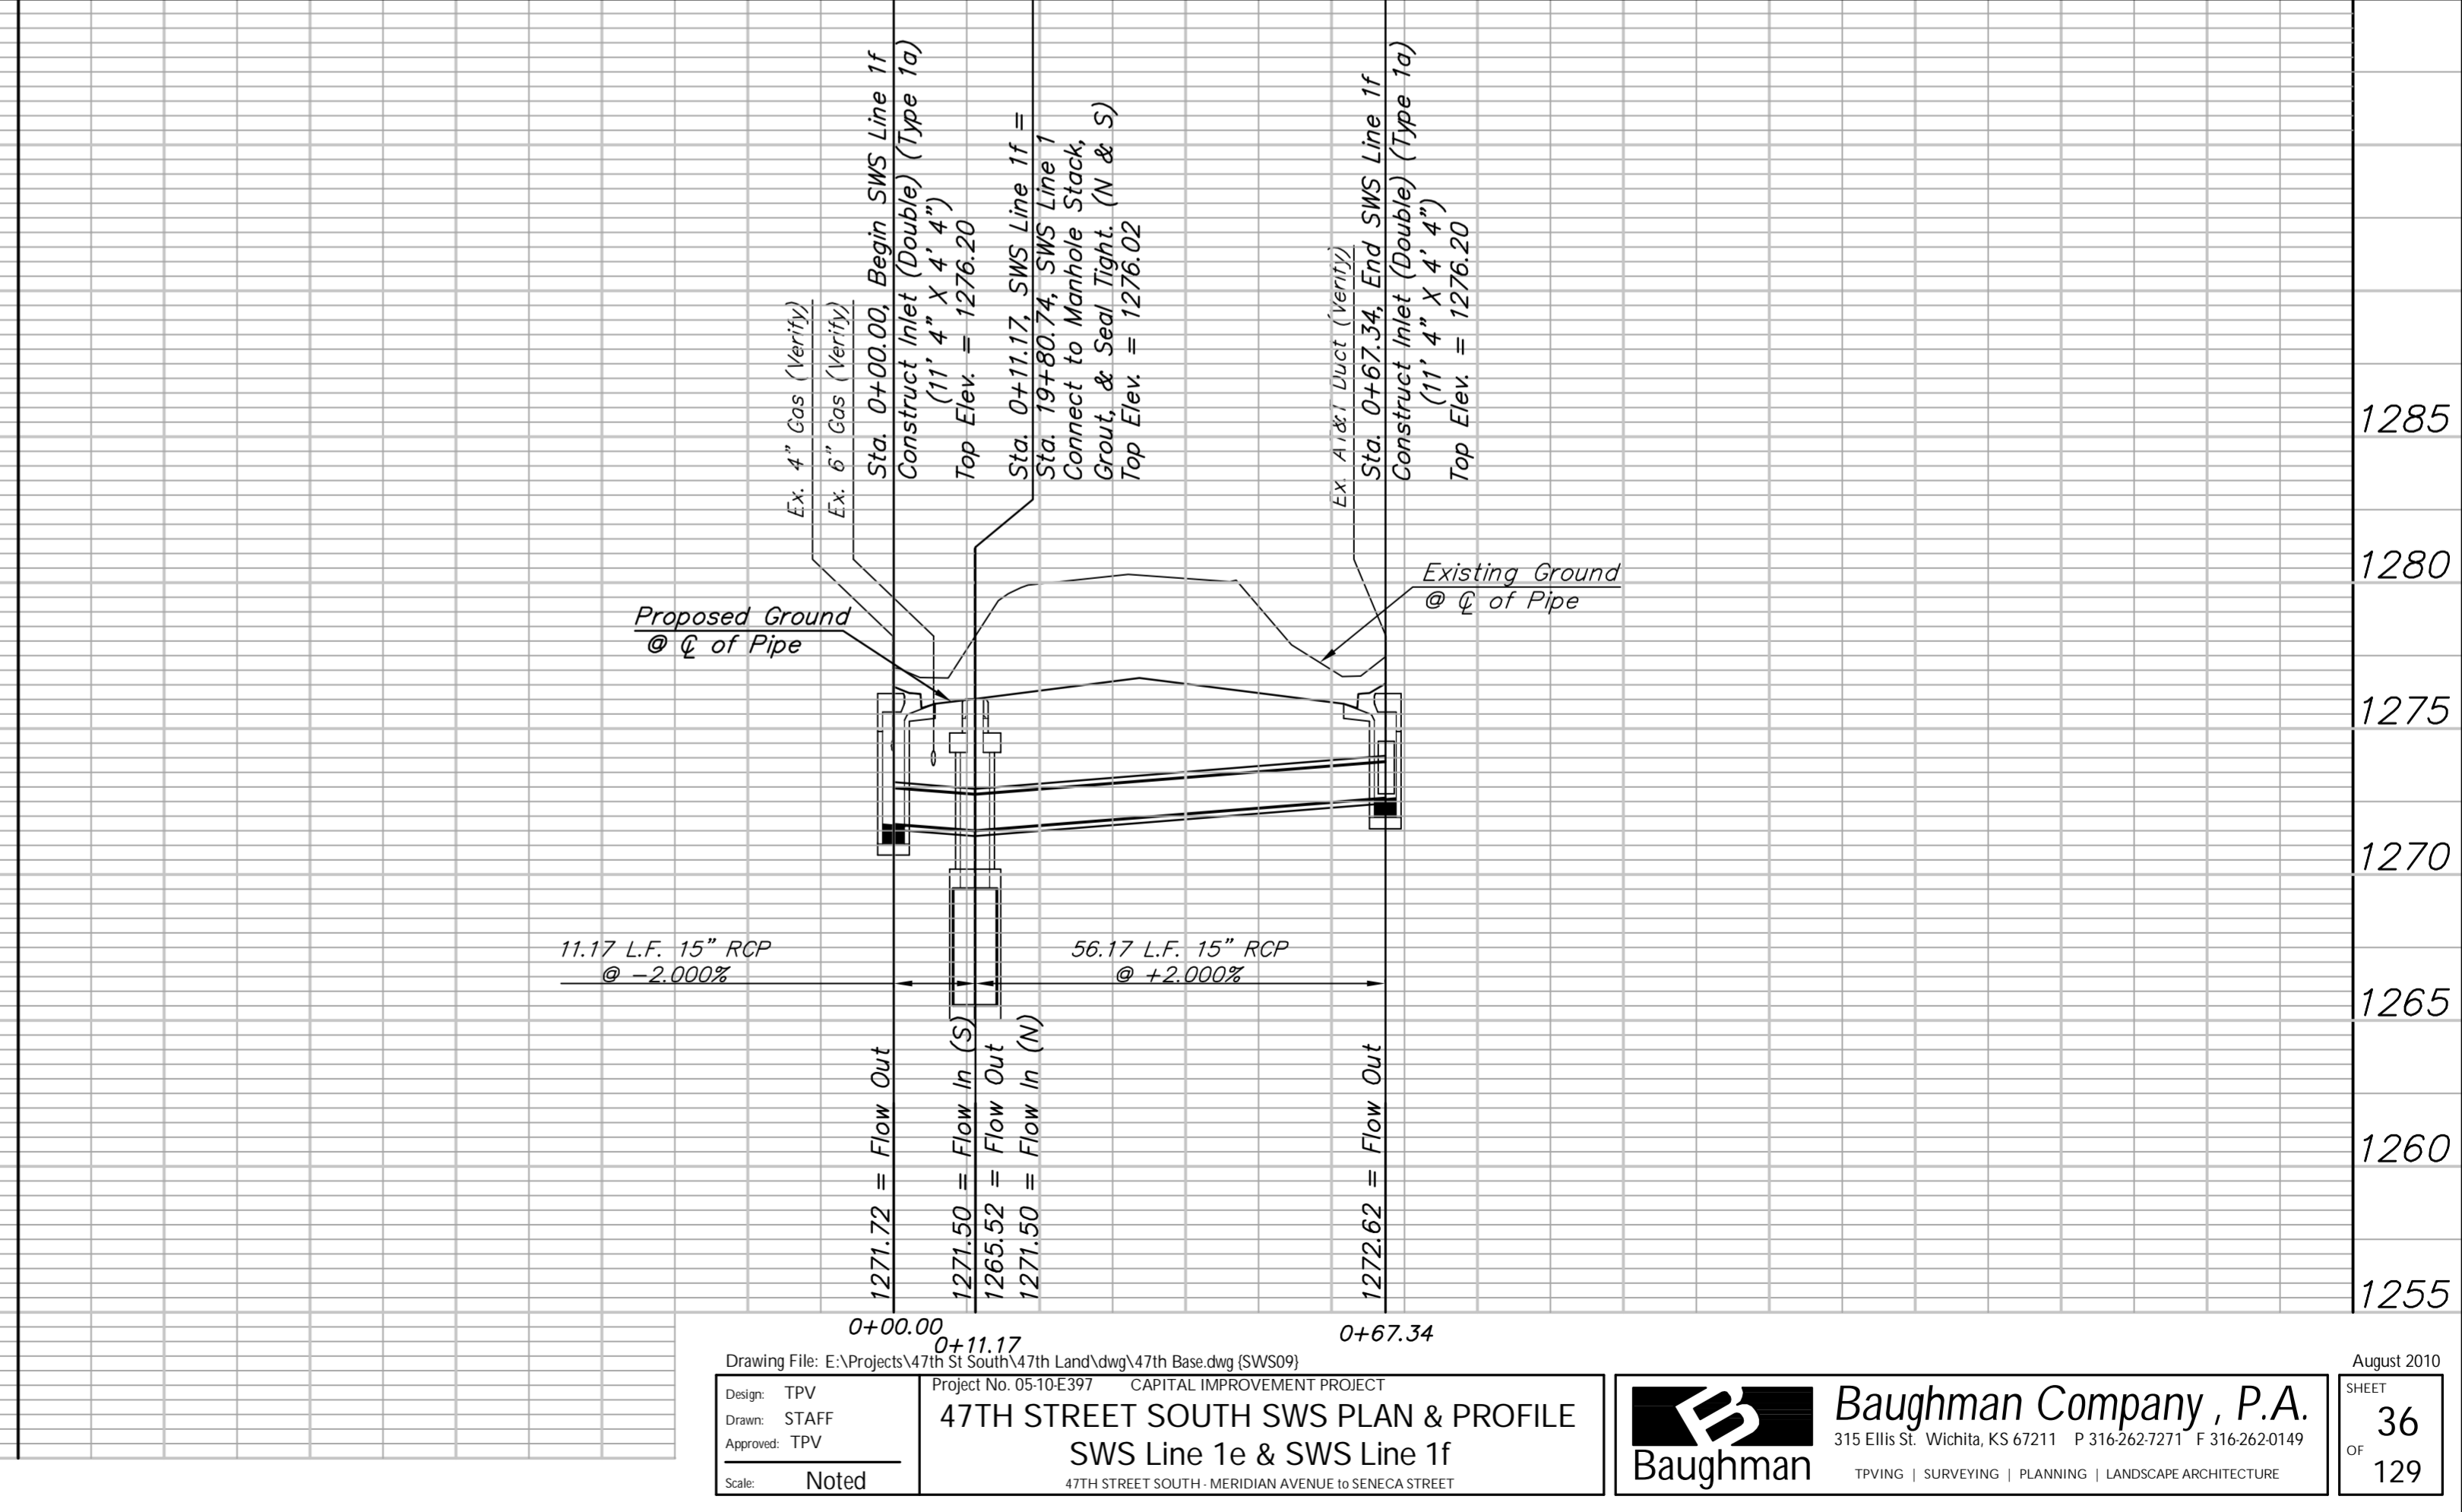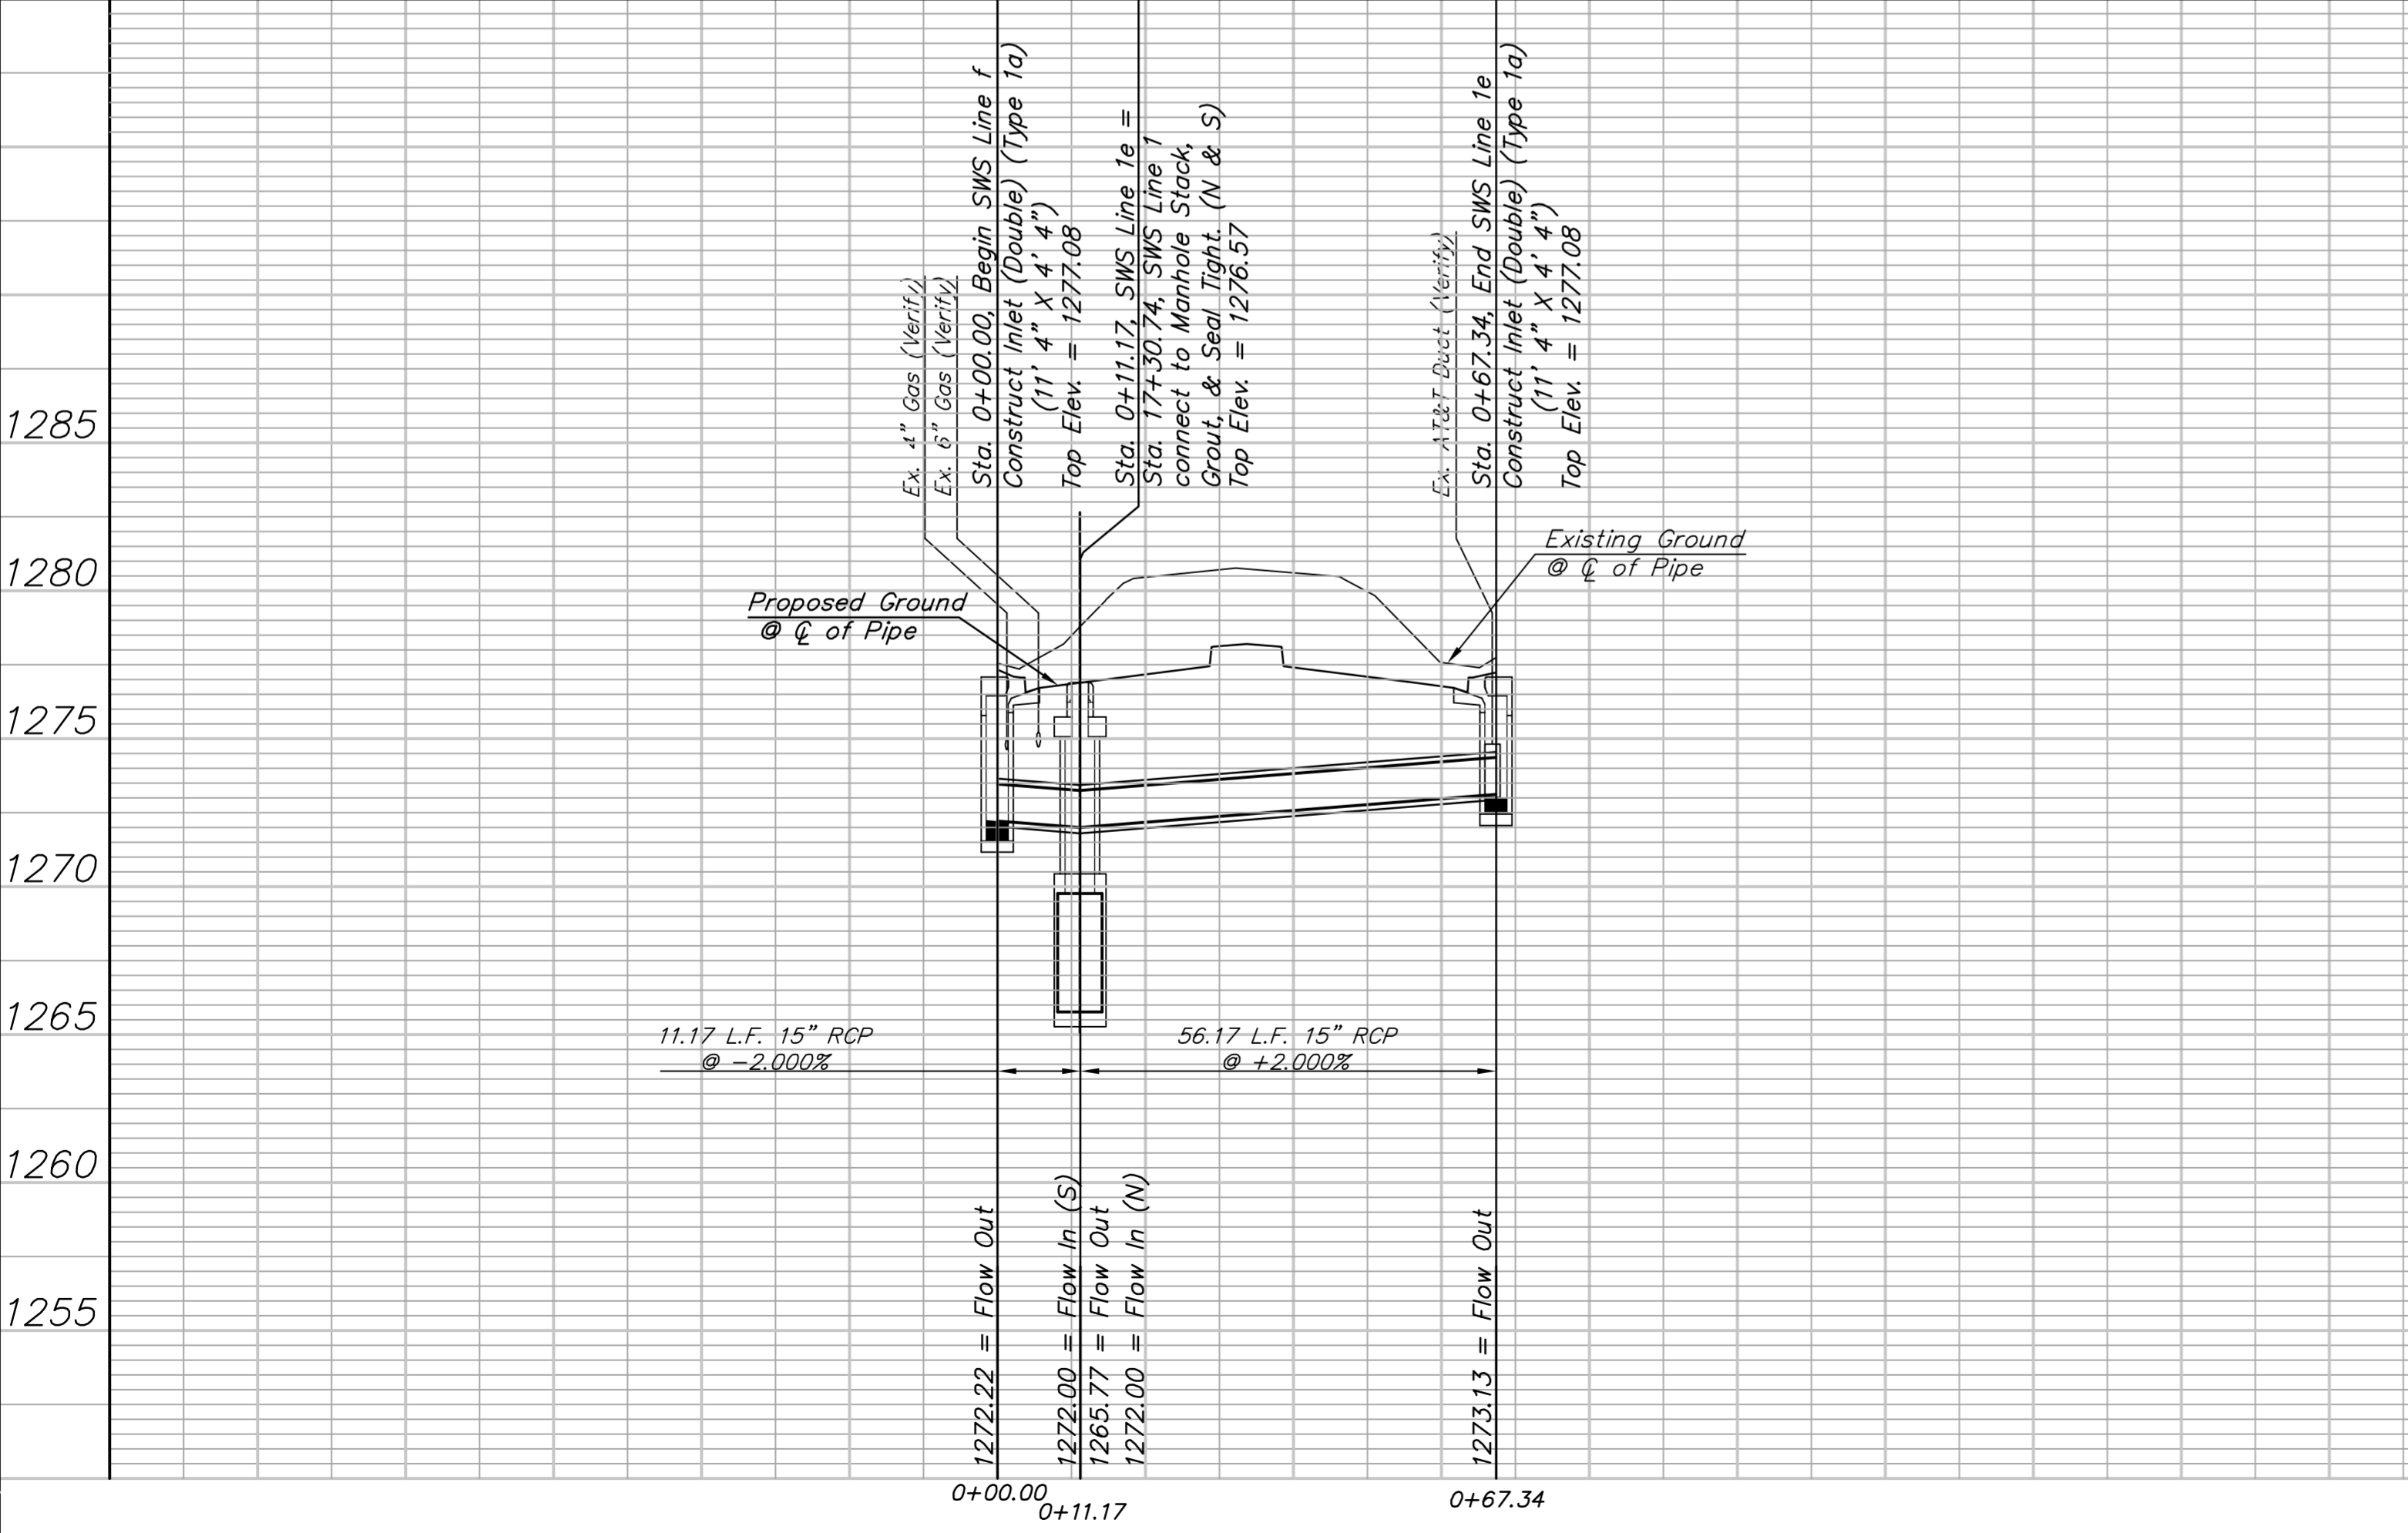

Design: TPV
 Drawn: STAFF
 Approved: TPV
 Scale: Noted

47TH STREET SOUTH SWS PLAN & PROFILE
 SWS Line 1e & SWS Line 1f
 47TH STREET SOUTH, MERIDIAN AVENUE TO SENECA STREET