
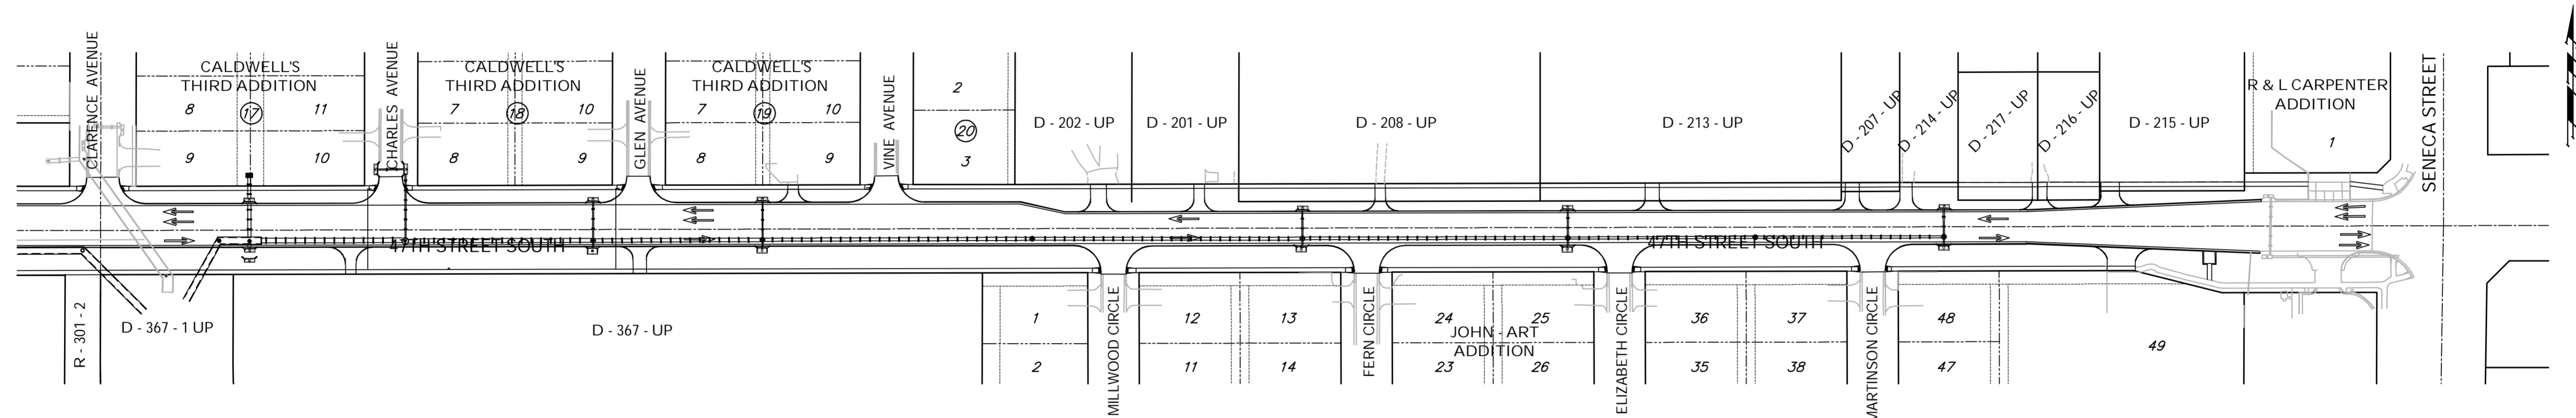



| FHWA REGION NO. | STATE | PROJECT NO. | FISCAL YEAR | SHEET NO. | TOTAL SHEETS |
|-----------------|--------|--------------|-------------|-----------|--------------|
| 7 | KANSAS | 87 N-0394-01 | 2010 | 88 | 129 |

47th STREET SOUTH

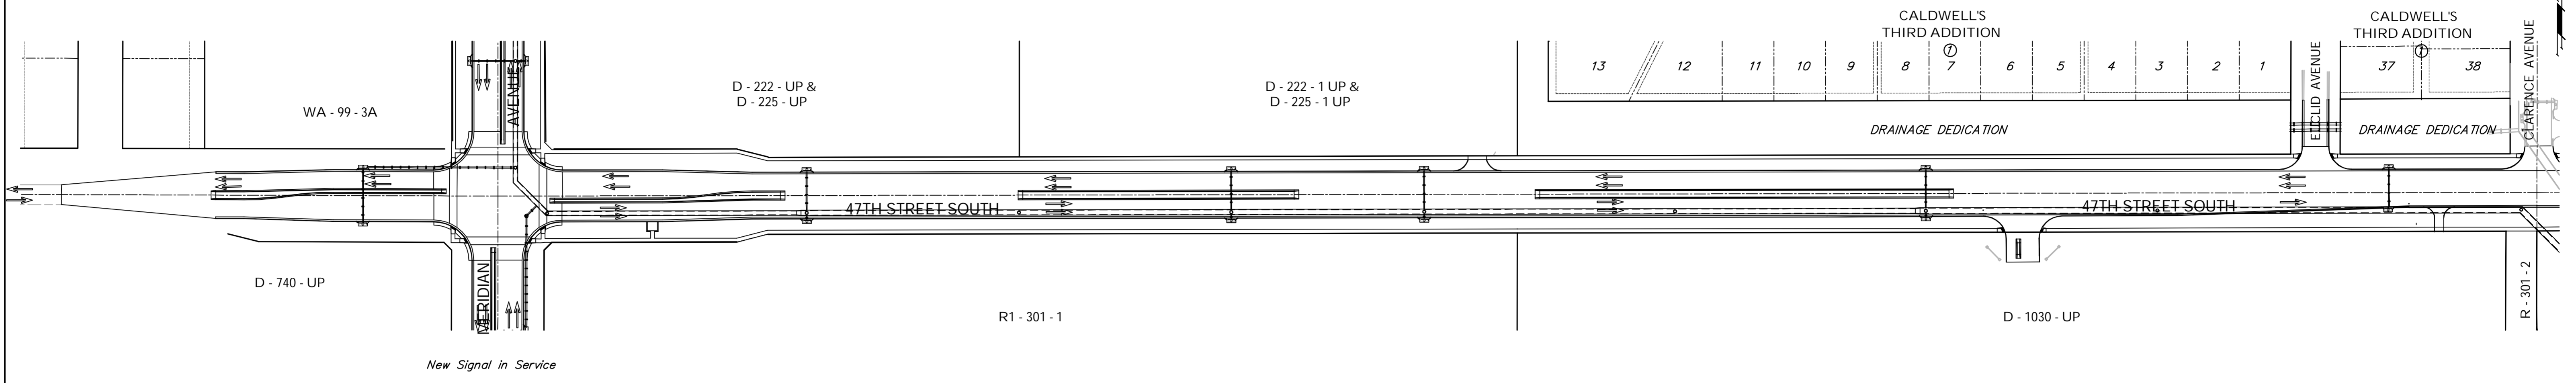

| LEGEND | |
|--------|----------------------------------|
| | Work Area |
| | Temp. A.C. Pavement |
| | Reflectorized Drum (40' Spacing) |
| | Tubular Marker (60' Spacing) |
| | Type III Barricade |
| | Traffic Flow Pattern |

MERIDIAN AVENUE

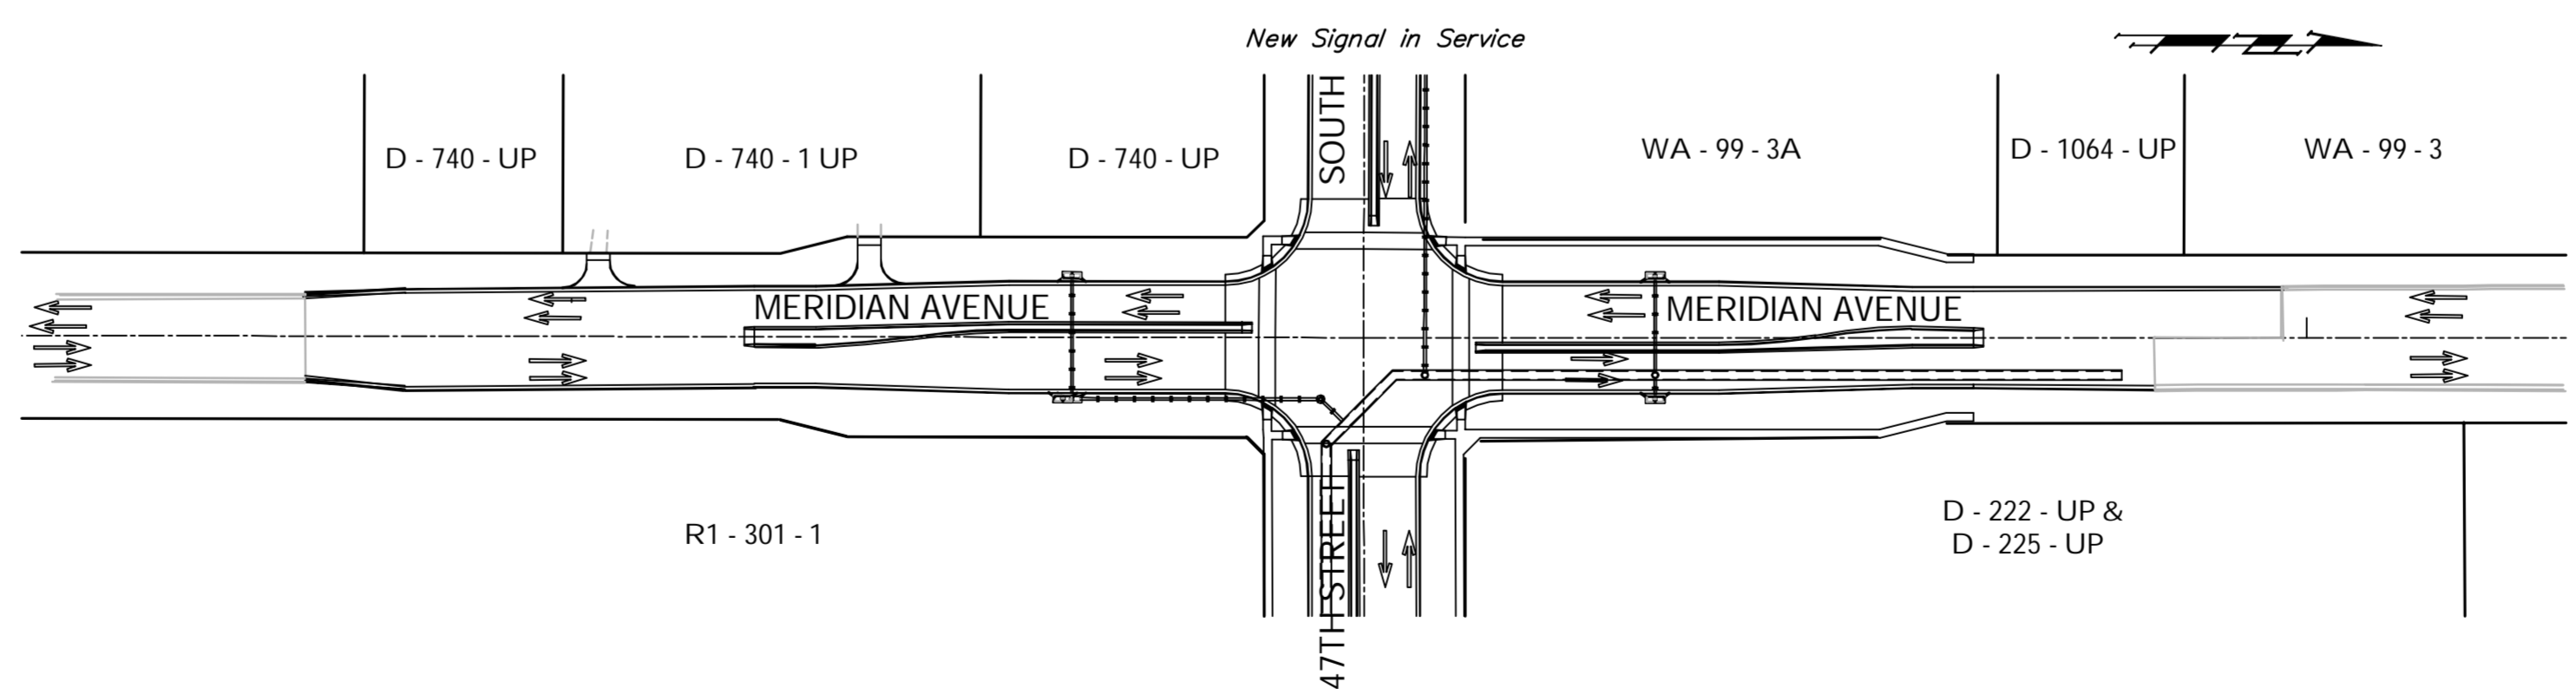

PHASE 6

Turn on signalization at the Meridian-47th Street South intersection. Complete marking, signing, landscaping driveway and sidewalk work. Remove any residual temporary A.C. pavement. Two-way traffic is to be carried on the new pavement on Meridian and on 47th Street South.

Drawing File: E:\Proj\47th St South\Traffic\47th ConSeq.dwg (Phase 6)

| | | |
|------------------|--|-----------------------------|
| Design: TPV | Project No: 05-10E-397 | CAPITAL IMPROVEMENT PROJECT |
| Drawn: STAFF | 47th STREET SOUTH CONSTRUCTION | |
| Approved: TPV | SEQUENCING PLAN - PHASE 6 | |
| Scale: 1" = 100' | 47TH STREET SOUTH - MERIDIAN AVENUE TO SENECA STREET | |

Baughman Company, P.A.
 315 Ellis St., Wichita, KS 67211 P 316-262-7271 F 316-262-0149
 ENGINEERING | SURVEYING | PLANNING | LANDSCAPE ARCHITECTURE