


Plant List - Summary

Count	SCIENTIFIC	COMMON	SIZE	METHOD	NOTE
14	Acer saccharum 'Caddo'	Caddo Sugar Maple	3" Cal	B&B	Full & Healthy
35	Acer tataricum var. ginnala 'Flame'	Amur Flame Maple	3" Cal	B&B	Full & Healthy
20	Cercis canadensis ssp. texensis 'Oklahoma'	Oklahoma Redbud	2" Cal	B&B	Full & Healthy
5	Cercis canadensis ssp. texensis 'Oklahoma Whitebud'	Oklahoma Whitebud	2" Cal	B&B	Full & Healthy
12	Crataegus crusgalli var. inermis	Cockspur Hawthorn	3" Cal	B&B	Full & Healthy, Thornless
11	Juniper virginiana 'Canaertii'	Canaert Juniper	10'-12'	B&B	Full & Healthy
16	Koeleruteria paniculata	Golden Rain tree	2" Cal	B&B	Full & Healthy
6	Malus 'Prairifire'	Prairifire Crabapple	3" Cal	B&B	Full & Healthy
27	Malus 'Snowdrift'	Snowdrift Crabapple	3" Cal	B&B	Full & Healthy
6	Pistacia chinensis	Chinese Pistache	3" Cal	B&B	Full & Healthy
8	Quercus acutissima	Sawtooth Oak	3" Cal	B&B	Full & Healthy
7	Quercus shumardii	Shumard Oak	3" Cal	B&B	Full & Healthy
12	Ulmus parvifolia 'Ailee'	Lacebark Elm	3" Cal	B&B	Full & Healthy

LANDSCAPE NOTES:


- All landscape work shall be done in accordance with industry standards.
- Refer to Engineer's Seeding plan for all turf ground cover.
- Trees with broken leaders or no central leader will not be accepted.
- All planting beds shall be prepared by killing all existing vegetation with Round-Up (or equal) according to label directions. A Pre-emergent herbicide such as Treflan (3%) (or equal) shall be applied per label directions. All planting beds to receive 2" organic matter (such as cotton bur mulch, compost, or humus) and shall be rototilled in to a depth of 10-12".
- Mulch all planting beds with min. 3" of mulch. Mulch all tree saucer wells with min. 3" of mulch. Mulch material to be shredded cypress mulch of uniform consistency.
- Metal edging shall be used to separate all turf areas from planting beds. Edging shall be 10 gauge thickness, commercial grade, or approved equal.
- Topsoil hauled onto site shall be fertile, friable, natural loam topsoil, of uniform quality characteristic of representative local soils which produce heavy growth of crops, grass, or other vegetation. It shall be free of trash, or other matter toxic to plant growth.
- Topsoil shall be delivered in an unfrozen and non-muddy condition and shall be subject to approval by the Landscape Architect.
- Prior to any excavation for landscaping purposes the location of underground utilities shall be determined by calling Kansas One Call at 687-2470/1-800-344-7233. Contractor shall be responsible for any damage done to existing utilities.
- Report any discrepancies in the planting plan to the Landscape Architect, prior to starting construction.
- The Landscape Contractor shall coordinate with the G.C. to gain site access to install the plants and maintain grounds, until final acceptance from owner. Upon final acceptance, the one (1) year guarantee period will begin.
- The Landscape Contractor shall coordinate with the G.C. to install the plants and maintain grounds, until final acceptance from owner.
- The Landscape Contractor shall submit bid with unit prices for all plants, including mulch, installation, 1 year guarantee, bed preparation, fertilizer, etc.
- The Landscape Contractor is responsible for any damage done to sidewalks, curbs, pavement, utilities, existing trees to remain, or adjacent property not within project limits when installing or maintaining the plantings before final acceptance.
- General Contractor to coordinate with appropriate Local City Official to Remove/Transplant existing trees.
- Fall planting season shall be September 1 through October 31. Spring planting season shall be April 1 through June 30. For grass seeding, fall season shall be September 1 through mid October. Spring season for seeding shall be from March 15 through mid May.
- Quantities listed on the plant palette are for informational purposes only. Landscape Contractor shall be responsible for calculating quantities necessary to complete the installation of these plans.
- Landscape Contractor shall provide maintenance until final project acceptance including landscape maintenance and watering.

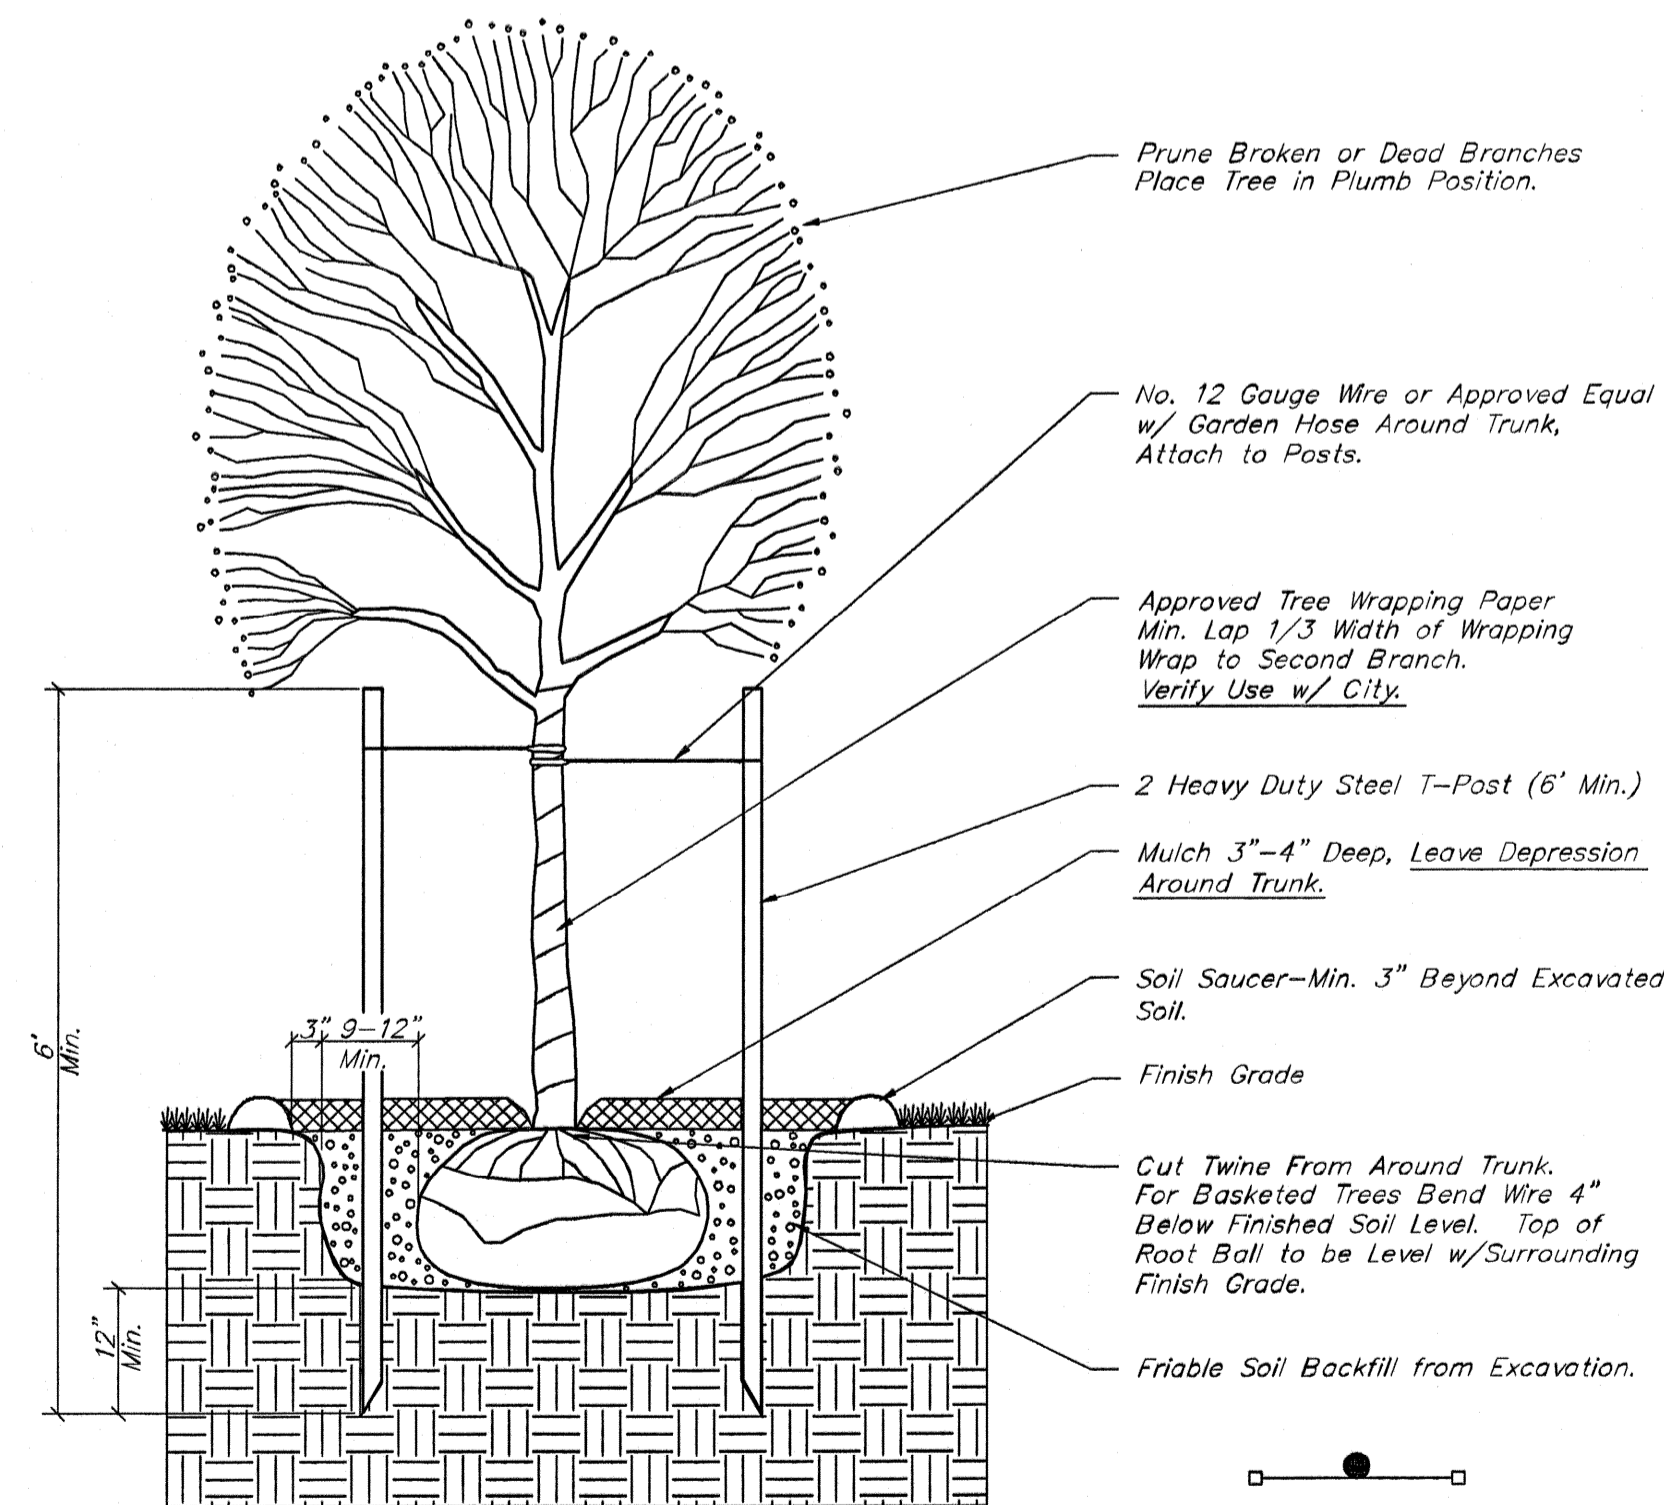

STAKING PLAN SCHEMATIC
Verify Orientation w/ City

TREE PLANTING & STAKING DETAIL

Deciduous Trees Larger than 2" Cal. No Scale
Evergreen Trees Larger than 6' Height

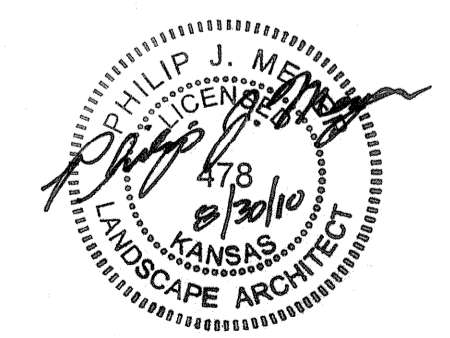

Drawing File: E:\eng\47th St South Landscape\47thS_Landscape.dwg
Project No. 05-10E397 CAPITAL IMPROVEMENT PROJECT
Design: BKB
Drawn: BKB
Approved: PJM
Scale: 1"=200'

47TH STREET SOUTH LANDSCAPE
Notes and Details
47TH STREET SOUTH, MERIDIAN AVENUE to SENeca STREET

Baughman Company, P.A.
315 Ellis St. Wichita, KS 67211 P 316-262-7271 F 316-262-0149
ENGINEERING | SURVEYING | PLANNING | LANDSCAPE ARCHITECTURE