




REGION NO.	STATE	PROJECT NO.	FISCAL YEAR	SHEET NO.	TOTAL SHEETS
7	KANSAS	87 N-0394-01	2010	121	129

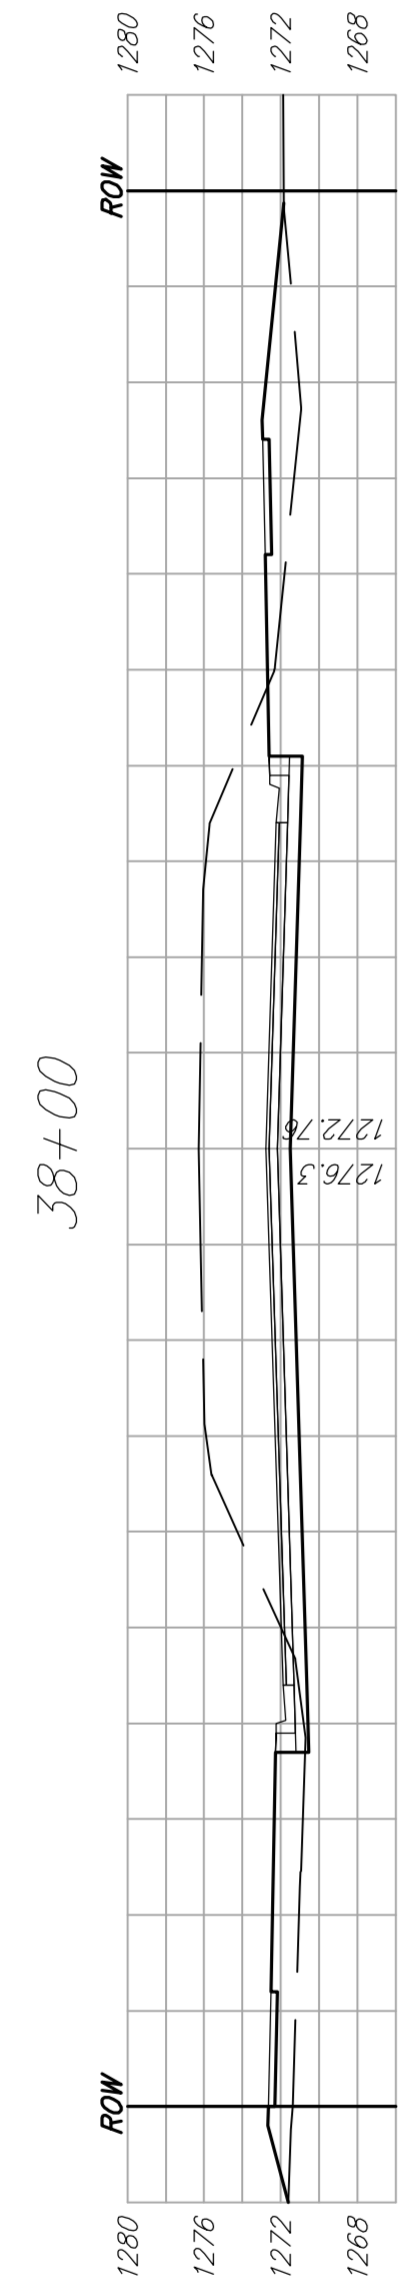


38+00

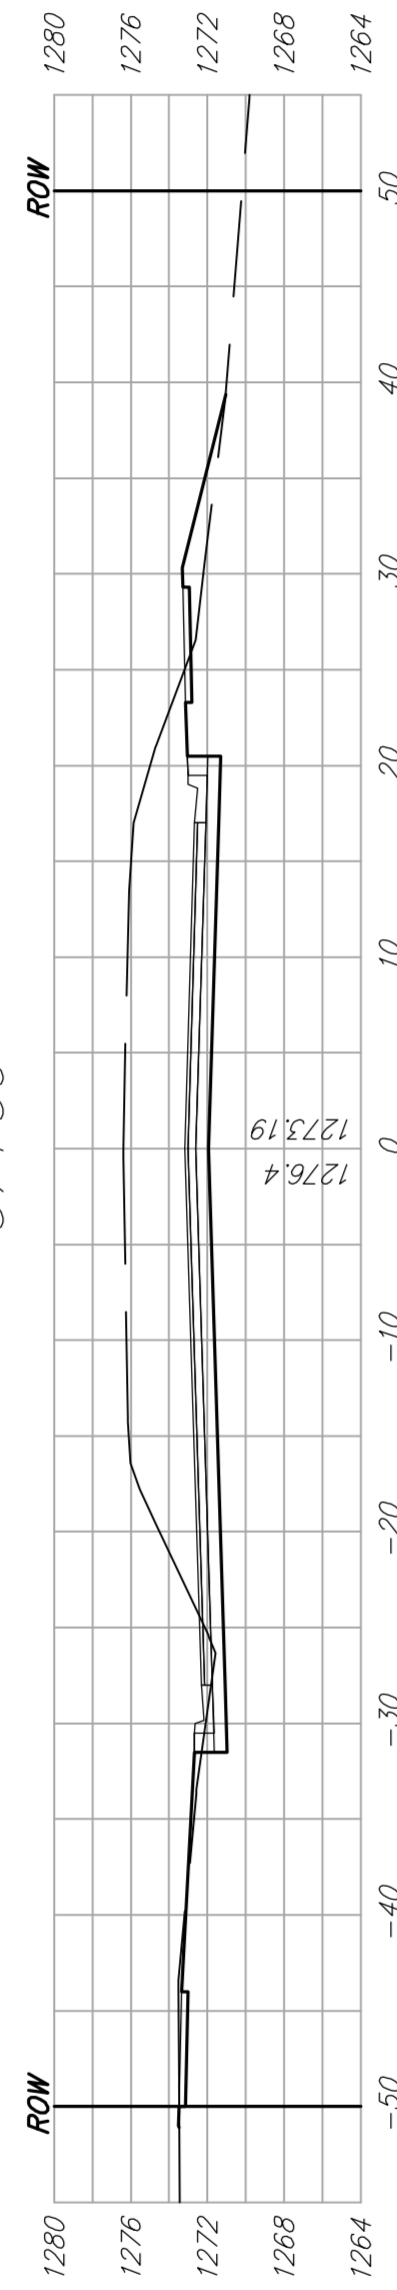


37+50

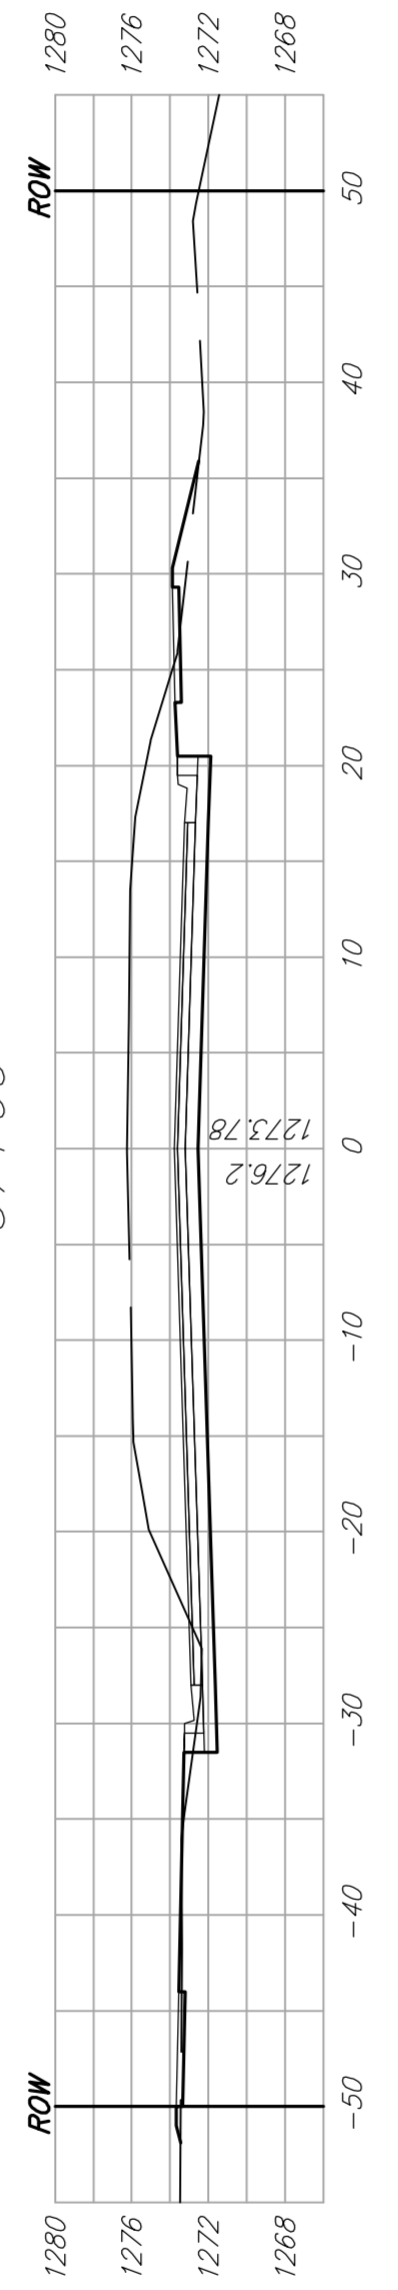


37+00

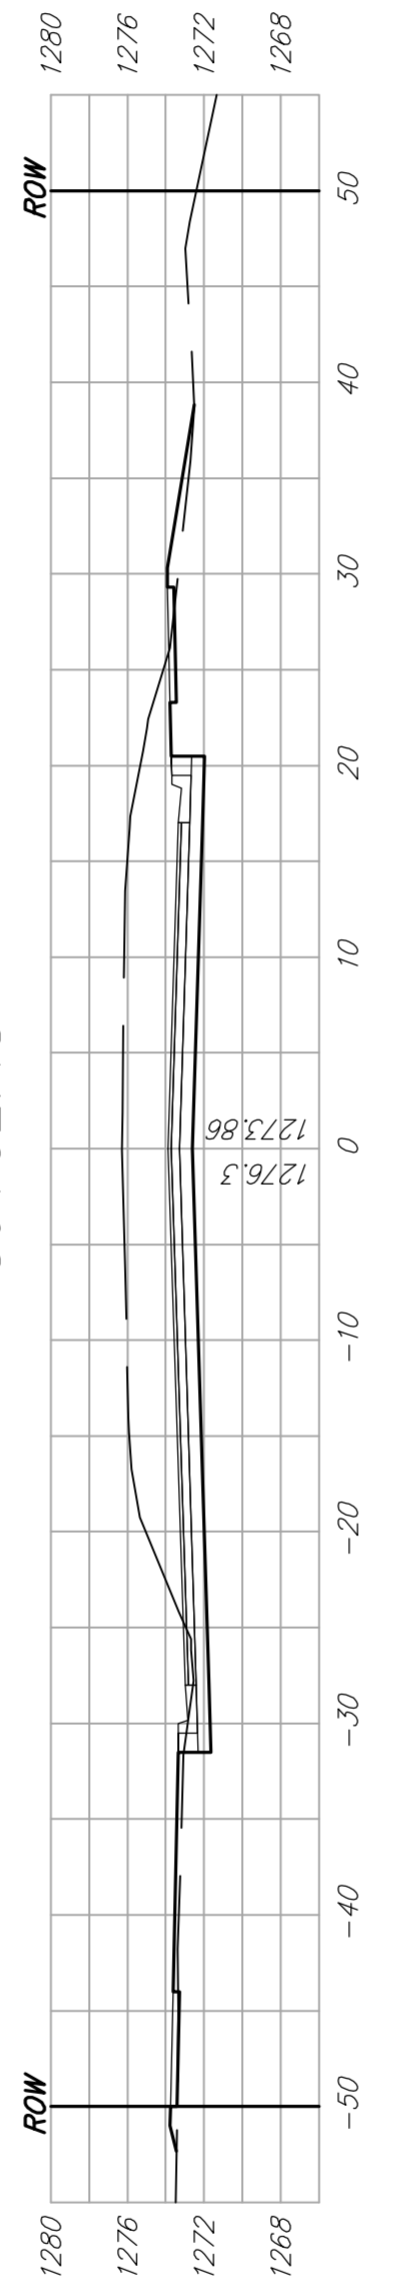


36+92.48

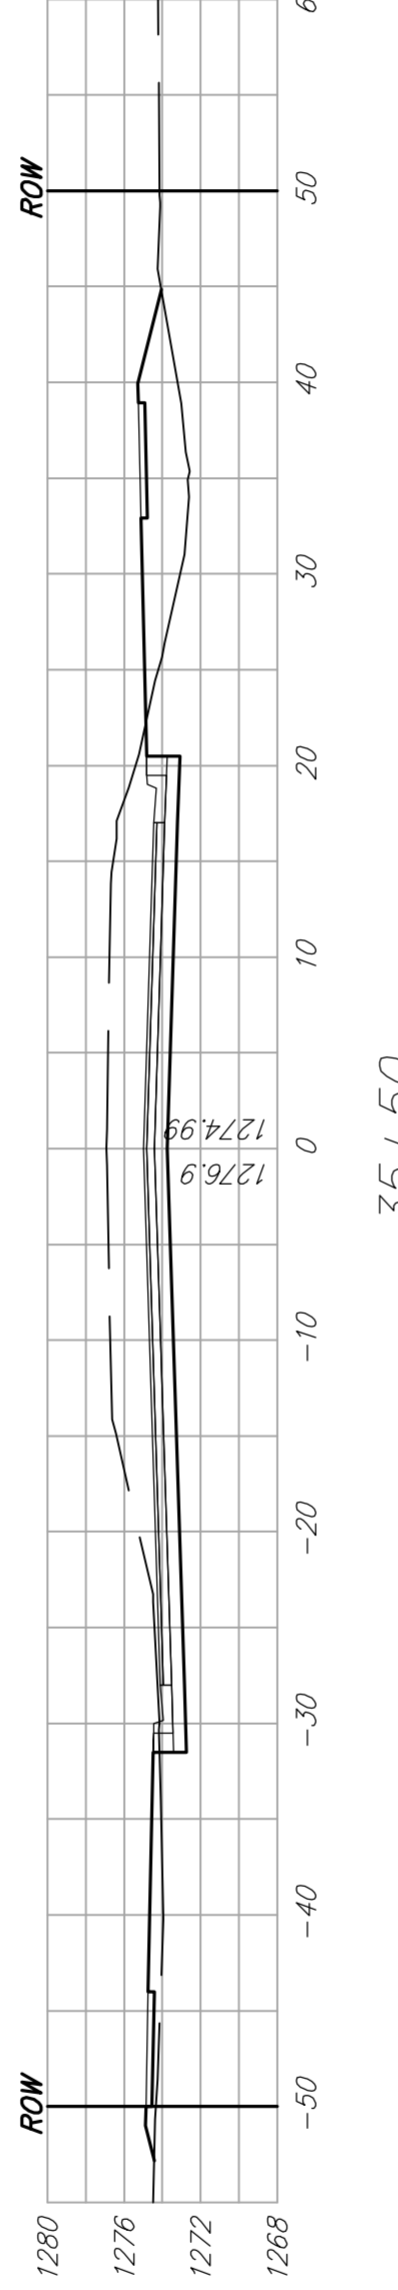


35+96.61

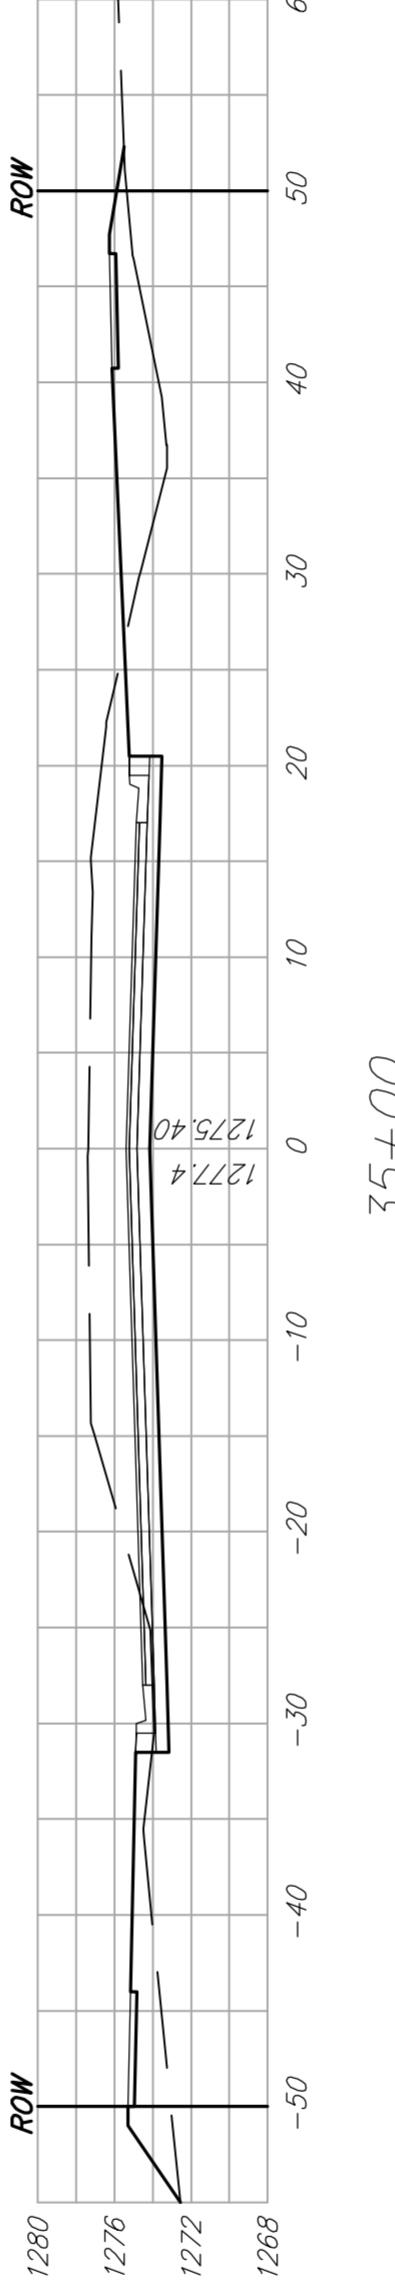


35+50

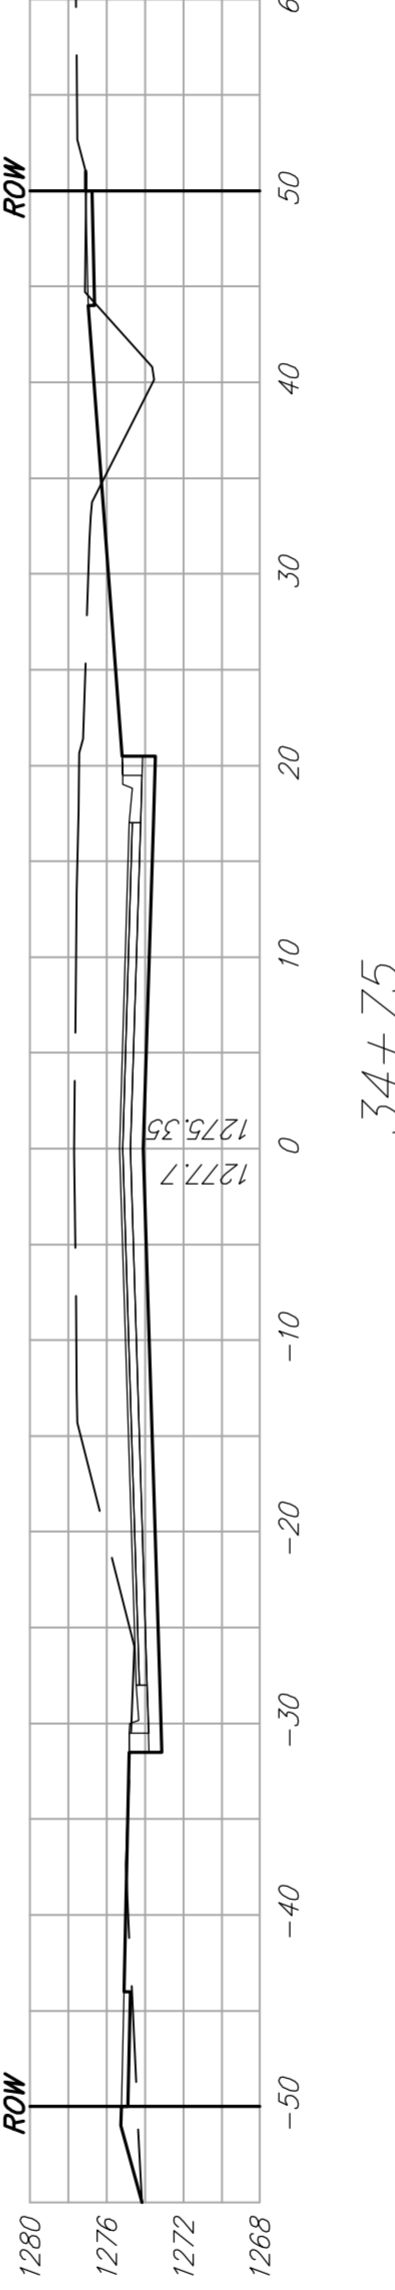


35+00

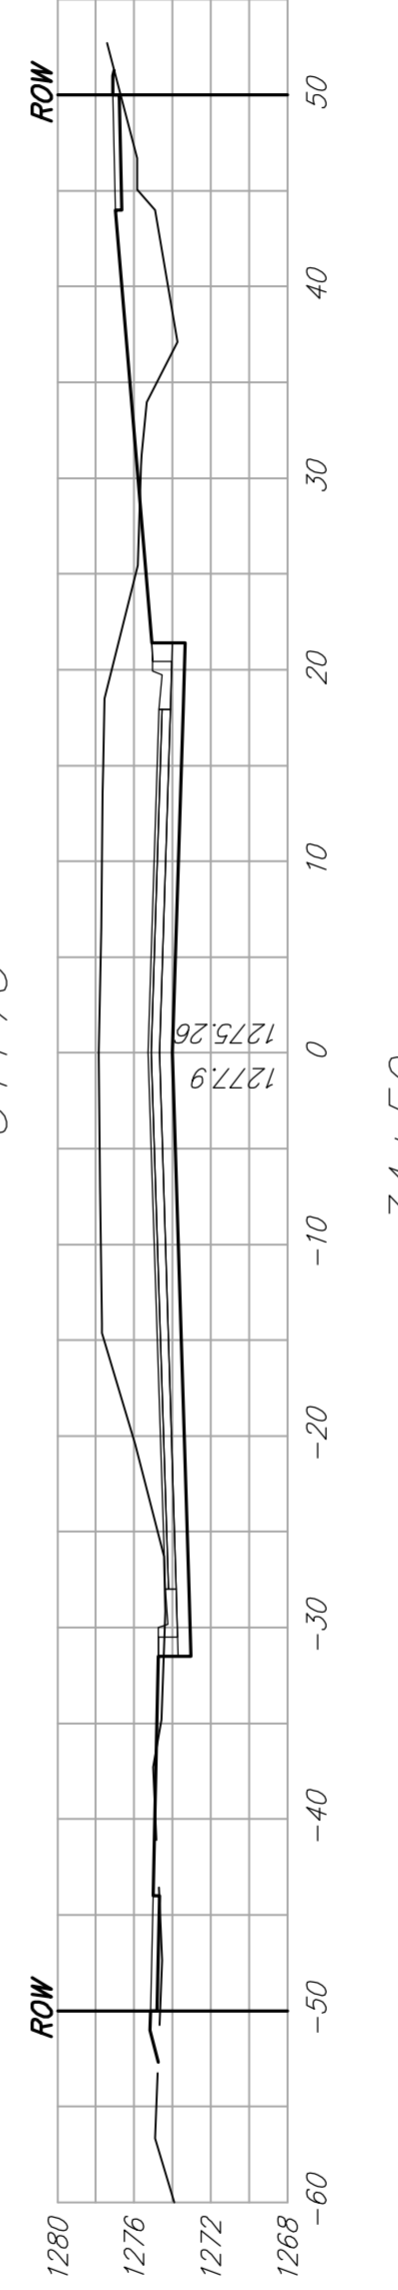


34+75

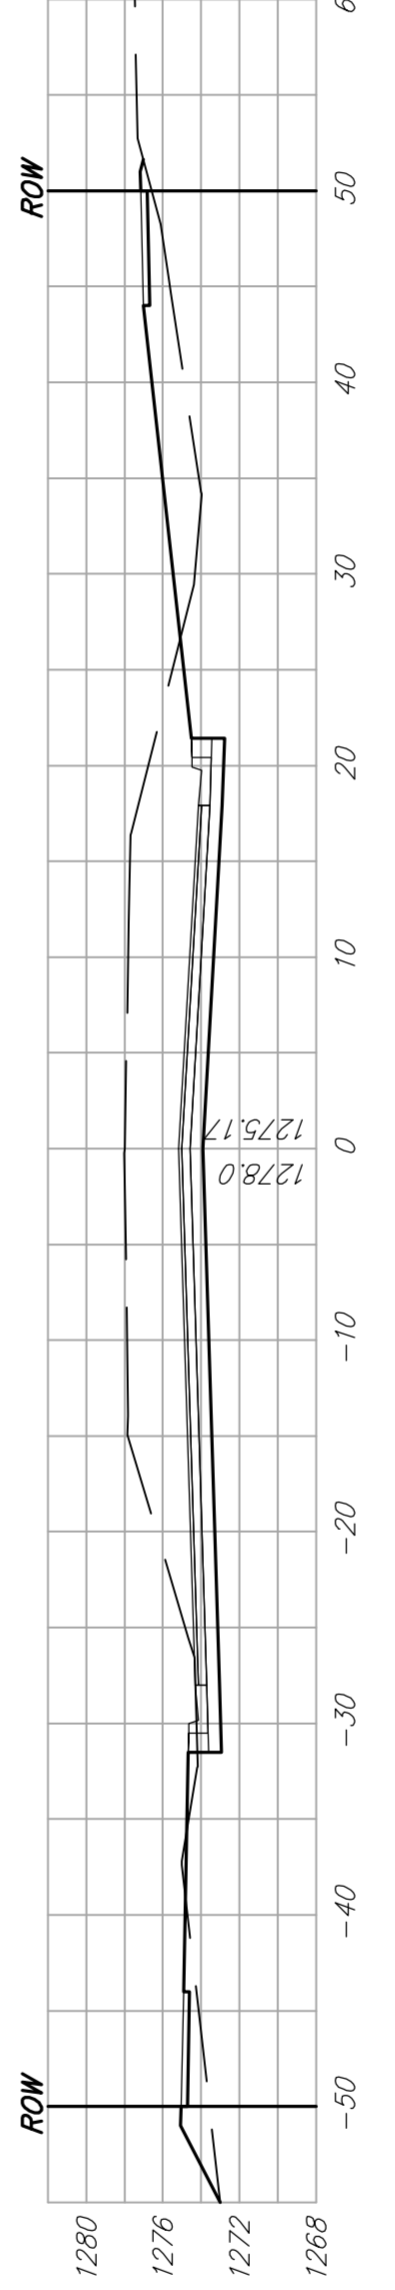


34+50

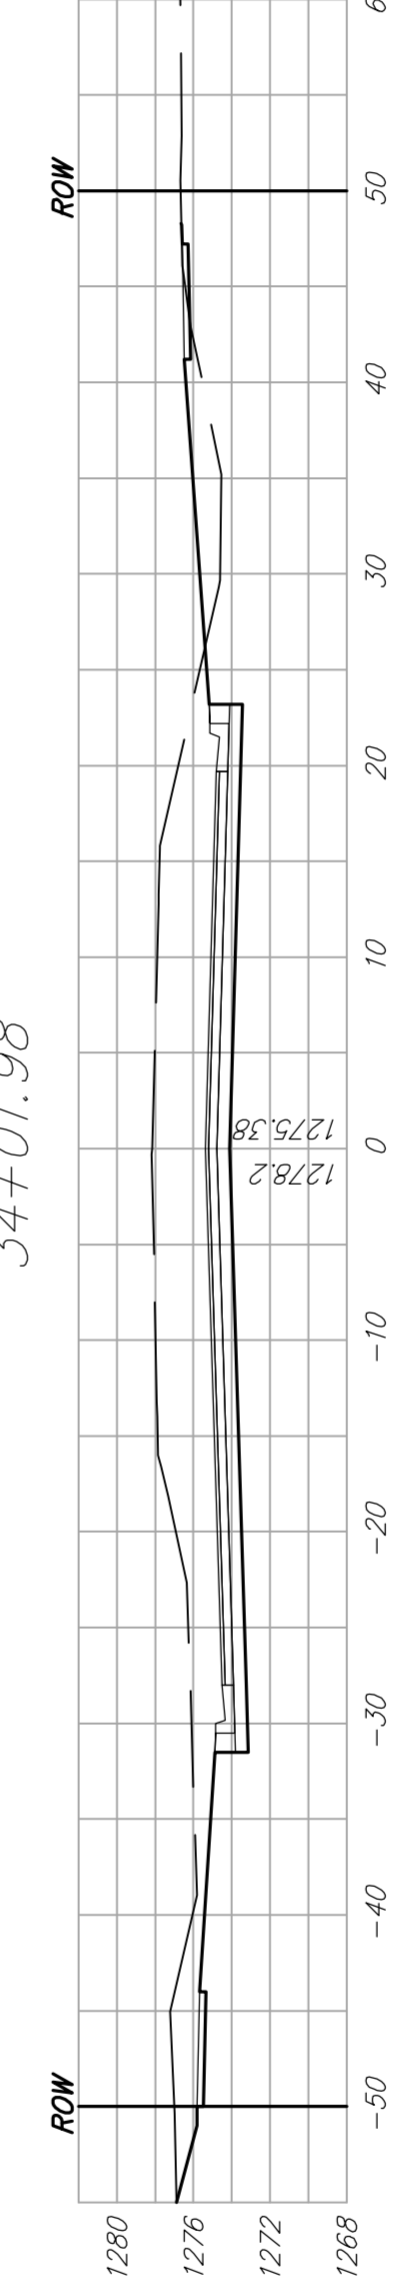


34+01.98

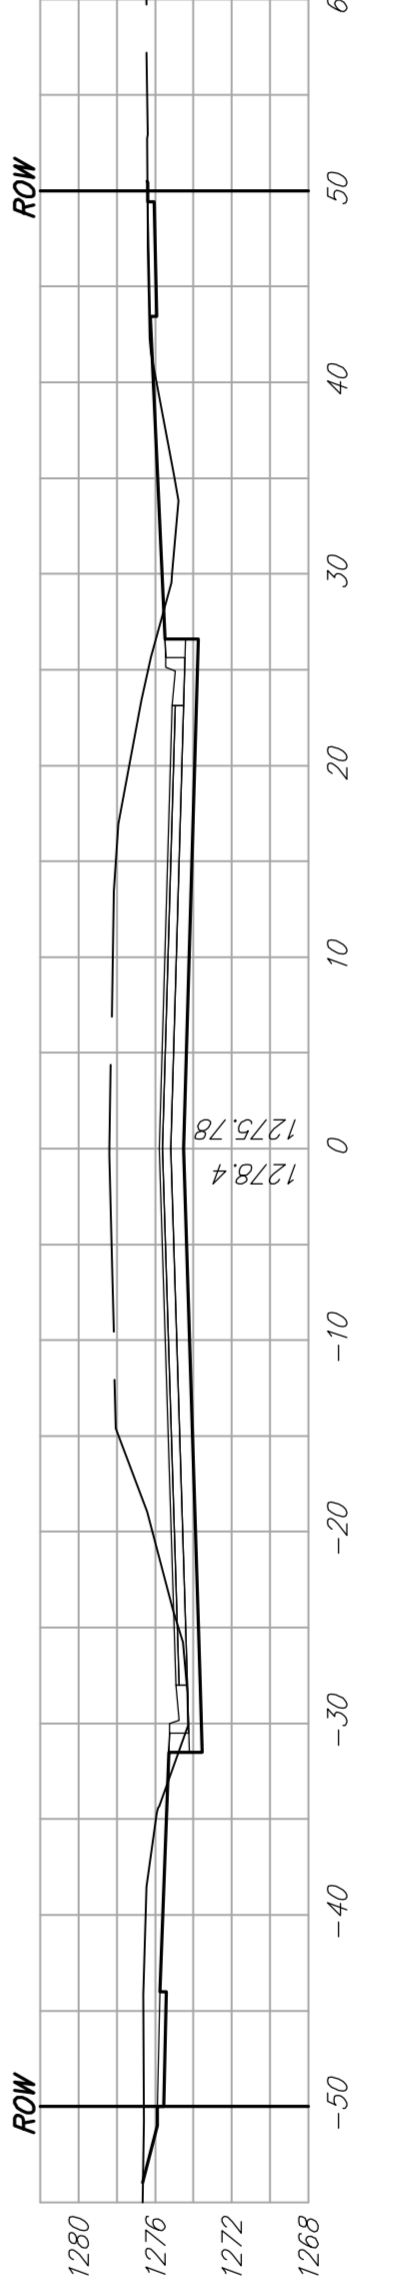

33+08.17

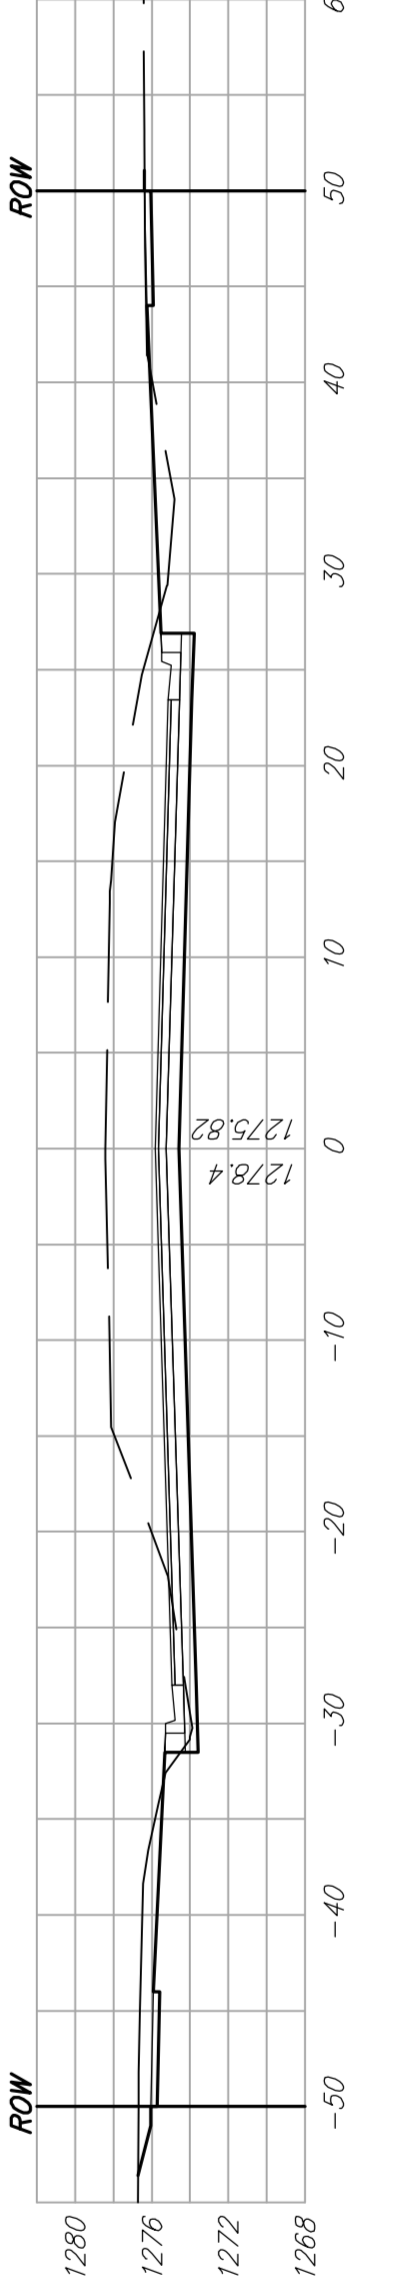

33+00

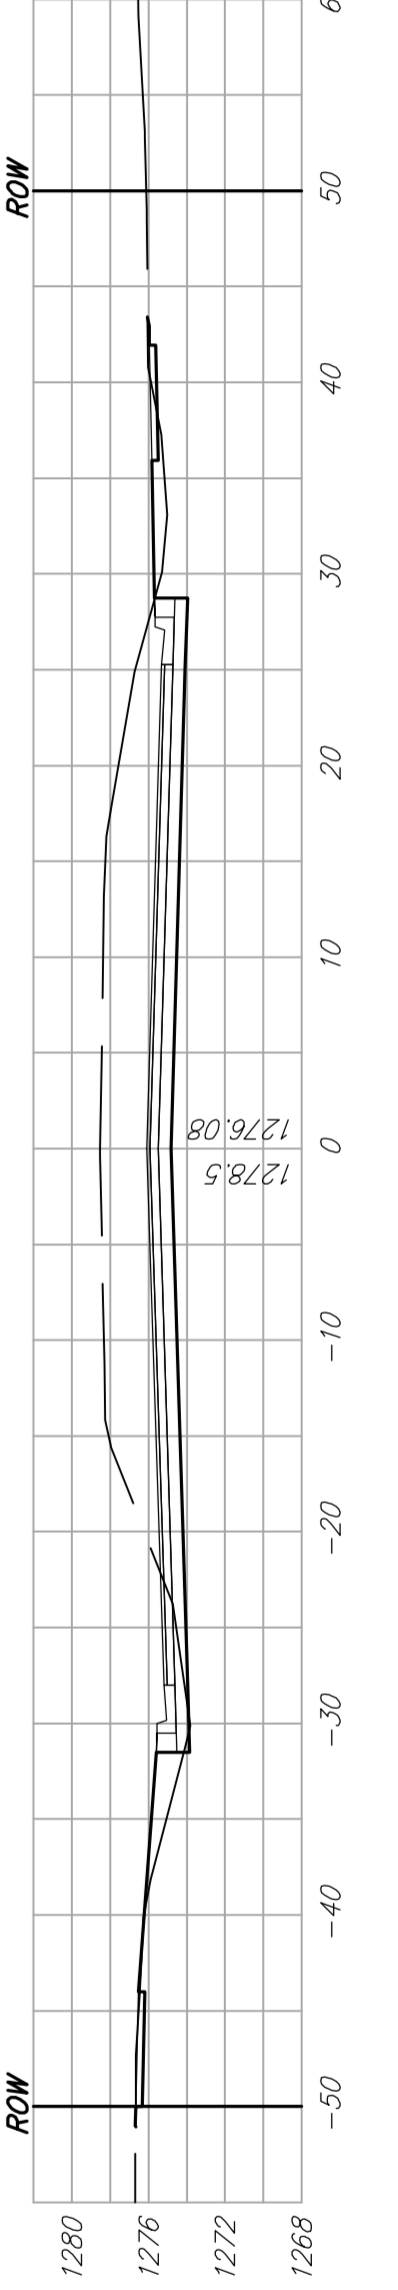

32+50

Drawing File: E:\eng\47th St South\47th Land\dwg\XSEC.dwg (XSEC 06)
 Project No. 05-10-E397 CAPITAL IMPROVEMENT PROJECT

Design: TPV
 Drawn: TPV
 Approved: TPV
 Scale: 1" = 10'

47TH STREET SOUTH
 CROSS SECTIONS
 47TH STREET SOUTH - MERIDIAN AVENUE TO SENECA STREET

Baughman Company, P.A.
 315 Ellis St. Wichita, KS 67211 P 316-262-7271 F 316-262-0149
 ENGINEERING | SURVEYING | PLANNING | LANDSCAPE ARCHITECTURE