

**GLMV Architecture**  
420 S. Emporia, Wichita, KS 67202  
Tel: (316) 265-9367

125 S. Washington, Wichita, KS 67202  
Tel: (316) 262-0451

www.glmv.com

© 2010 GLMV Architecture, Inc.

All work herein is the exclusive property of GLMV Architecture, Inc. and is not to be copied or used in any way without the express written consent of GLMV Architecture, Inc. All drawings, specifications, ideas, designs and arrangements appearing herein constitute the original and unpublished work of:

GLMV Architecture, Inc.

**MAINTENANCE BUILDING  
UNIFIED SCHOOL DISTRICT 265  
GODDARD, KANSAS**


△	5/10/10	ITEMS PER ADDENDUM 1
△	5/17/10	ITEMS PER ADDENDUM 2
△	6/18/10	OCI COMMENT REVISIONS
Mark	Date:	Description

STANDARD WATER ASSEMBLY DETAILS

Job No. 1185.090  
Date 07/07/10  
Drawn RFT  
Checked JEH Dwg. of


Professional Engineering Consultants, P.A.  
303 S. TOPEKA - WICHITA, KANSAS 67202 • 316.262.2691  
www.pact.com • dept@pact.com

**STANDARD  
WATER ASSEMBLY  
DETAILS**

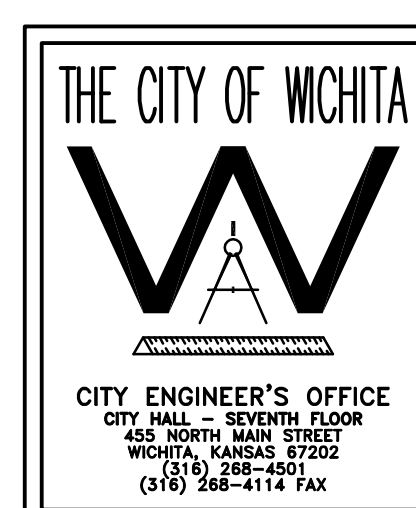


JAMES L. ARMOUR, P.E. - CITY ENGINEER  
PROJECT NUMBER 1541 PPW OCA NO. (607853)  
DATE DEC 98 SHEET C303


△ Revised: 01-07-05 per CITY  
△ Revised: 10-06-04 by PEC  
Revised: 08-14-01, CITY  
Revised: 11-13-00, MCG  
Revised: 6-7-00, MCG

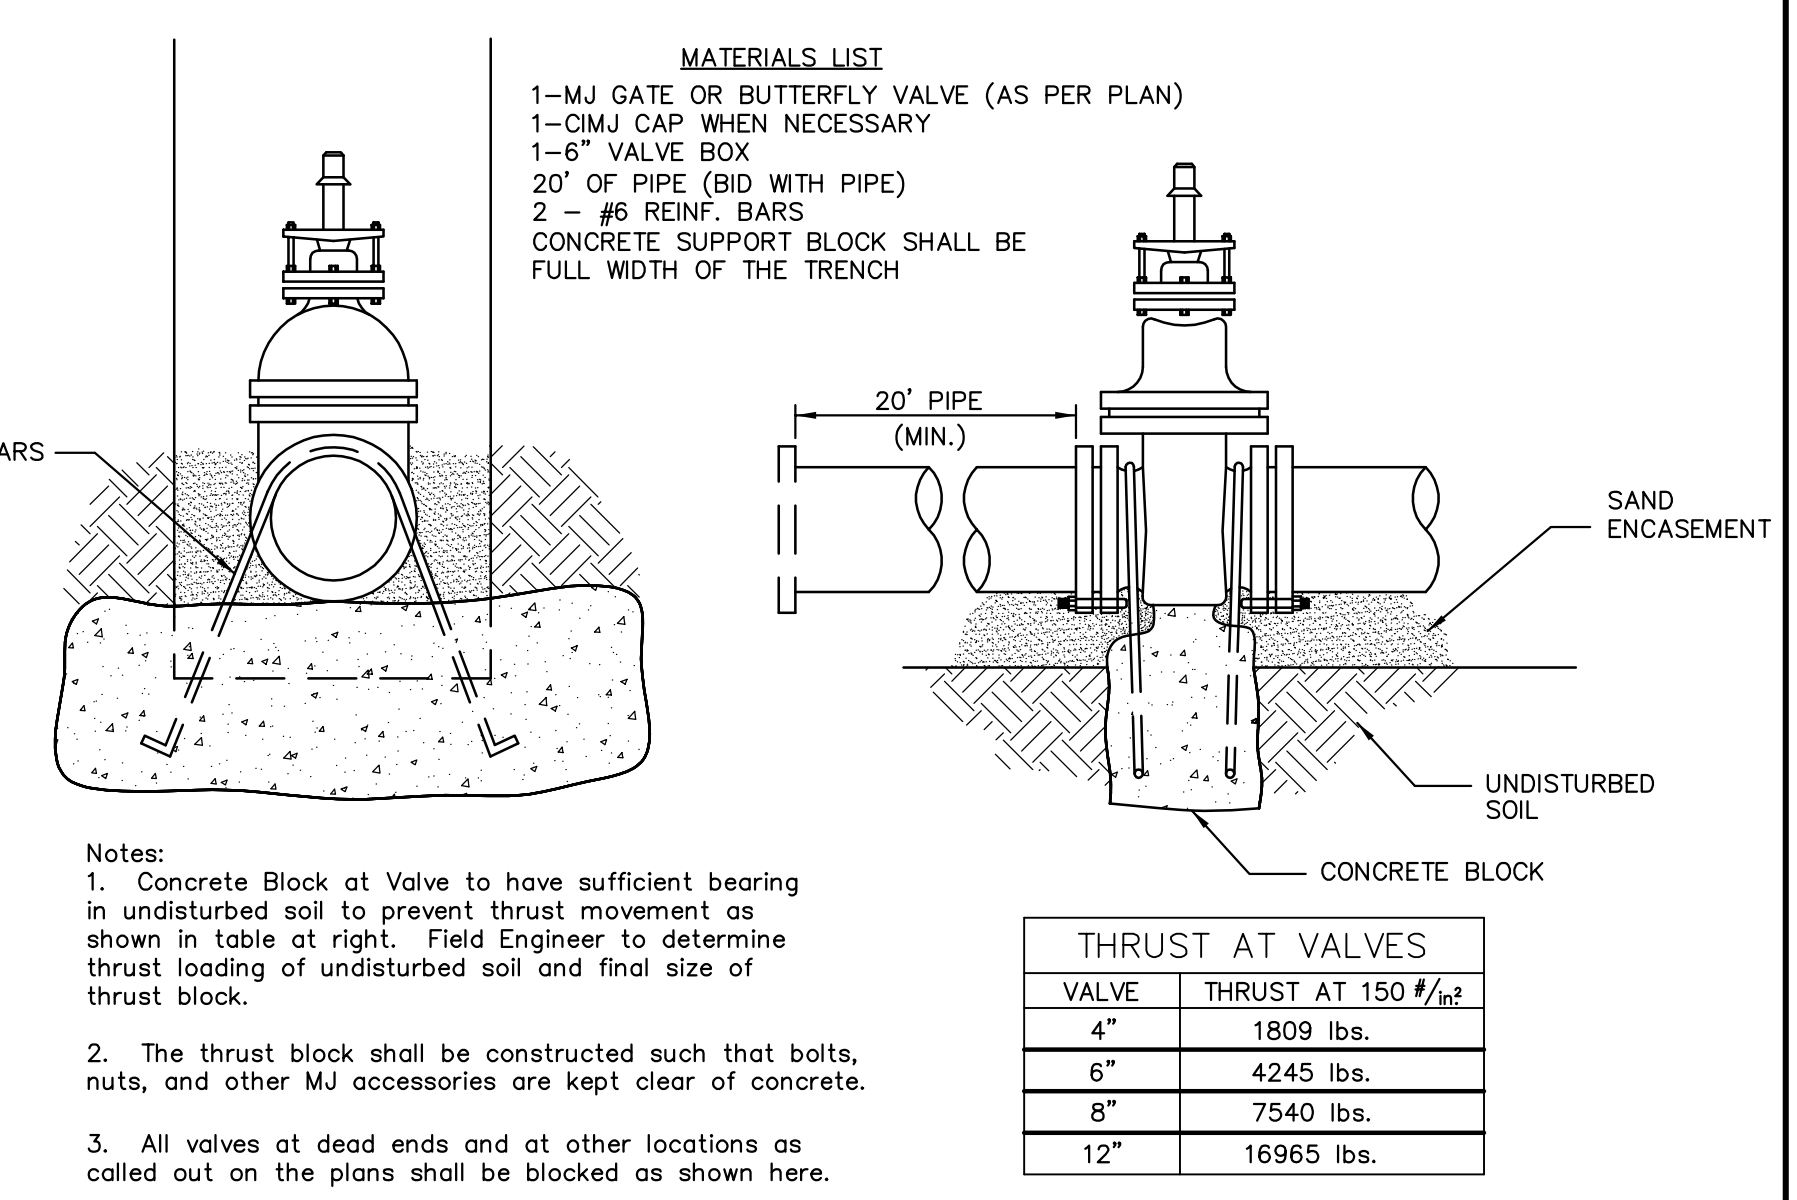


**ANCHORED VALVE ASSEMBLY, SPECIAL**

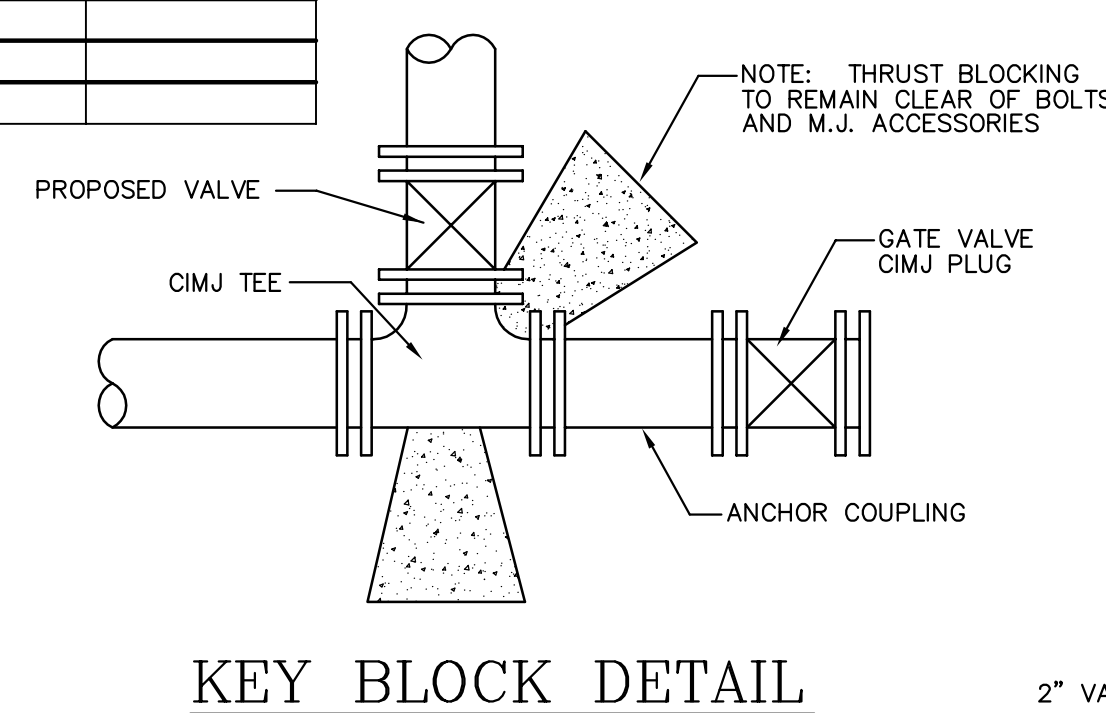

**KEY BLOCK DETAIL**

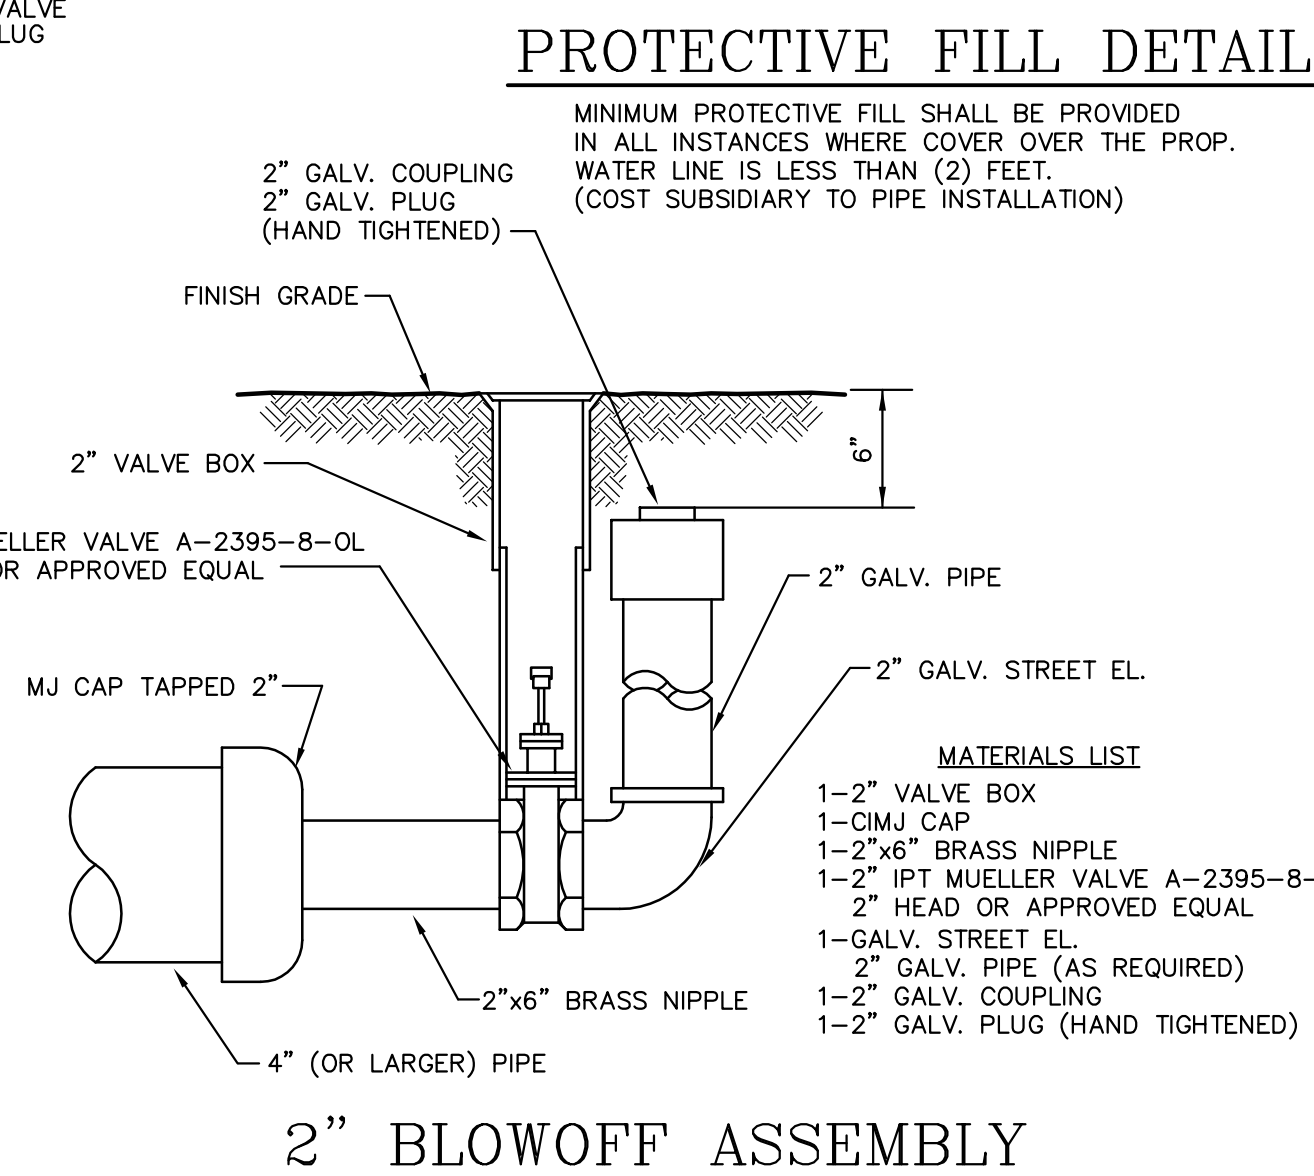


**2" BLOWOFF ASSEMBLY**

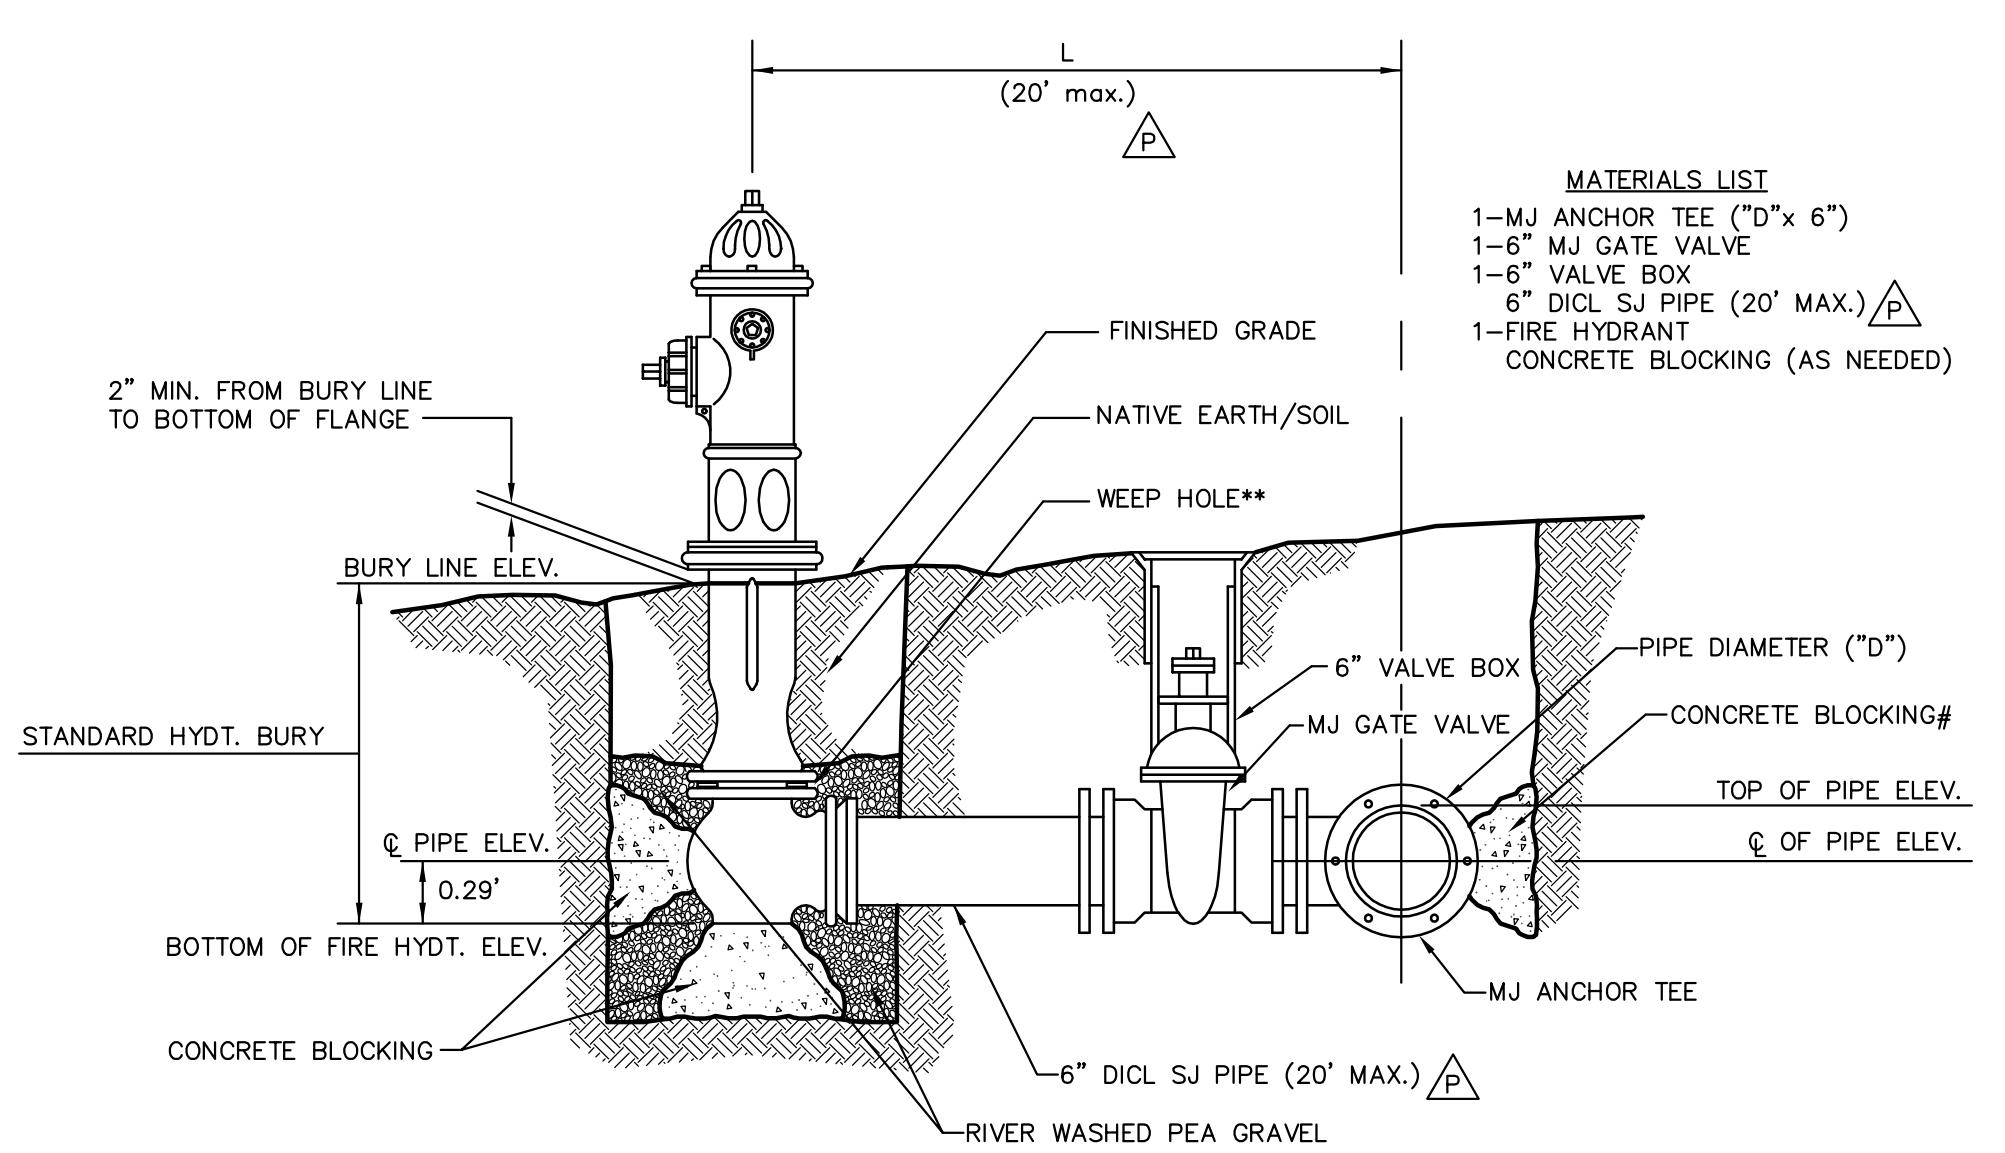

**FIRE HYDRANTS REQUIRED**

STATION	BURY LINE ELEVATION	TOP OF PIPE ELEVATION	FIRE HYDRANT BURY REQUIRED*
WL 1, Sta. 0+43.70	1431.61	1437.12	4.5

**FIRE HYDRANT ASSEMBLY**

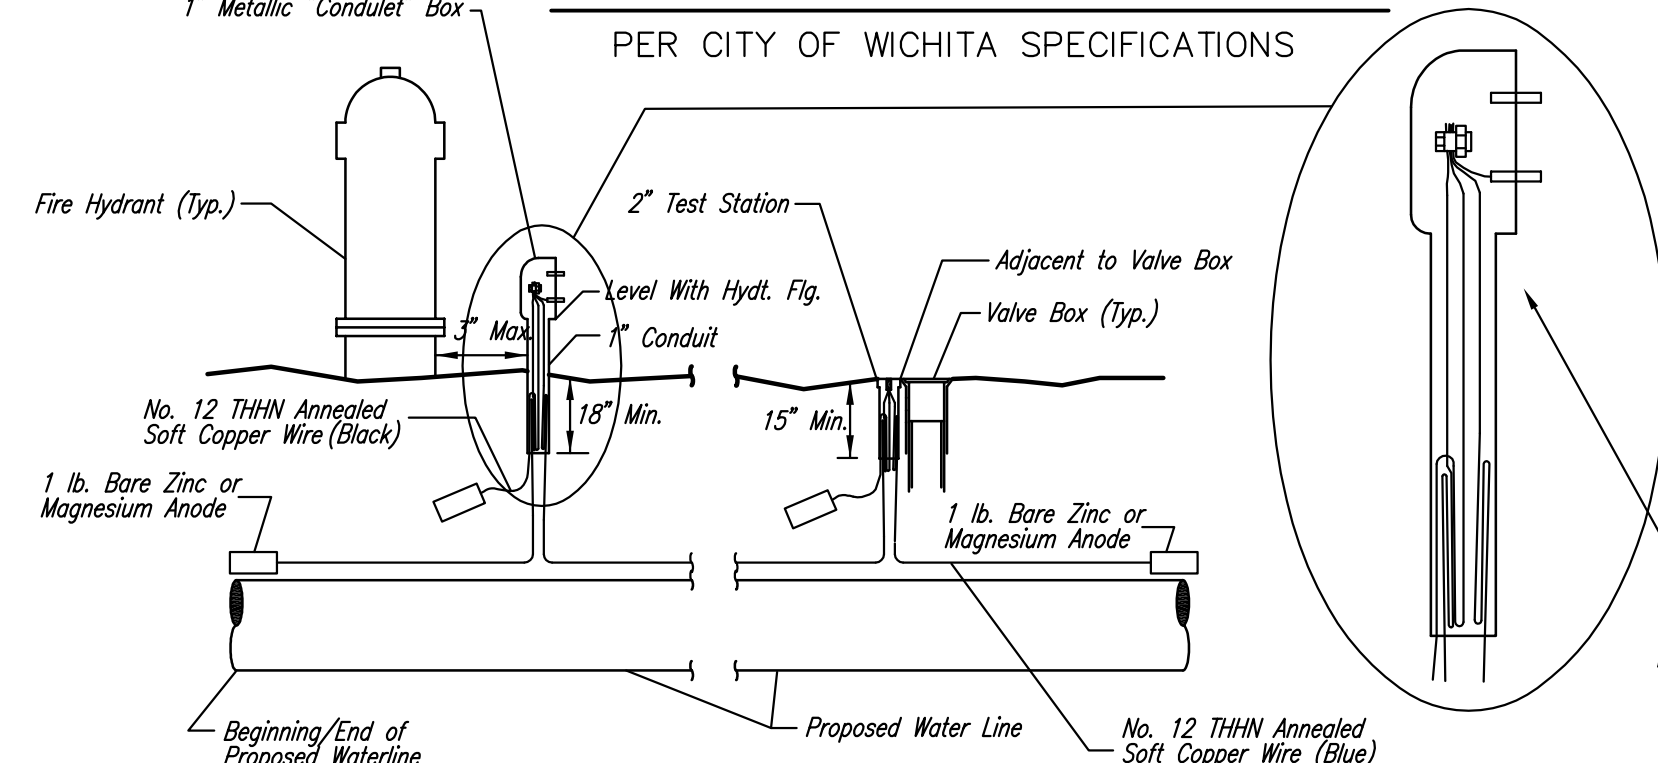

**TRACER WIRE**  
Conductive type pipe locator/tracer wire shall be installed to locate all waterline pipe regardless of pipe material. The wire shall extend the entire length of the proposed pipe. The wire shall be taped to the waterline and pulled with the pipe. Split-bolt connectors shall be used at splice locations. Electrical tape shall cover all splices so no bare wire is exposed. Test stations shall be installed adjacent to all fire hydrants along the waterline and at blowoffs or valves near the ends of the waterlines. Any exceptions to the location of test stations shall be approved by the engineer. At each test station, the tracer wire shall be connected to a 1 lb. Zinc or magnesium anode. Anodes shall also be attached to the tracer wire at both the beginning and the end of the proposed waterline. A typical layout of the tracer wire and test station is provided in the above figure.


**WIRE**  
The tracer wire shall be Blue No. 12 THHN annealed soft copper wire with thermal plastic insulation. The insulation shall be heat, oil, and gasoline resistant as manufactured by Temple Electric or approved equal. To allow for grade adjustment, a minimum of 12" of excess wire shall be coiled at the bottom of the test station for all wires. The insulation sheathing shall be removed such that 1" bare copper wire is exposed at all points of connection. Contractor shall attach wire being installed with proposed water main to any tracer wire installed with adjacent waterline projects.

**TEST STATIONS**  
The test station for fire hydrant applications shall be a 1 inch galvanized "condulet" style test station as manufactured by AGRA Industries with a removable solid cover having two leads extending from the face or approved equal. The test station for valve applications shall be 2 inch flush style test station T2PS3B as manufactured by HANDLEY Industries or approved equal. The "condulet" style test station shall be attached to a 1 inch rigid galvanized conduit with a minimum length of 36" and plastic end bushing. The flush style shall have the word "WATER" stamped or molded into the lid. All test stations shall be manufactured using molded blue tops or sufficiently coated with blue enamel paint. The tracer wire and the anode wire shall be installed to allow 10 inches of wire within the test station. In concrete environments such as sidewalks or in the downtown area the contractor shall use the flush style test station. The location of all test stations shall be approved by the engineer, recorded, and shown in the as-built drawings.


**ANODES**  
The anodes shall be 1 lb. bare zinc or magnesium. The anodes shall be buried at the same elevation as the waterline at each test station. The anodes shall be connected to Blue No. 12 THHN annealed soft copper wire which shall be extended to the test station.

**TRACER WIRE DETAIL**


COST IS SUBSIDIARY TO PIPE INSTALLATION

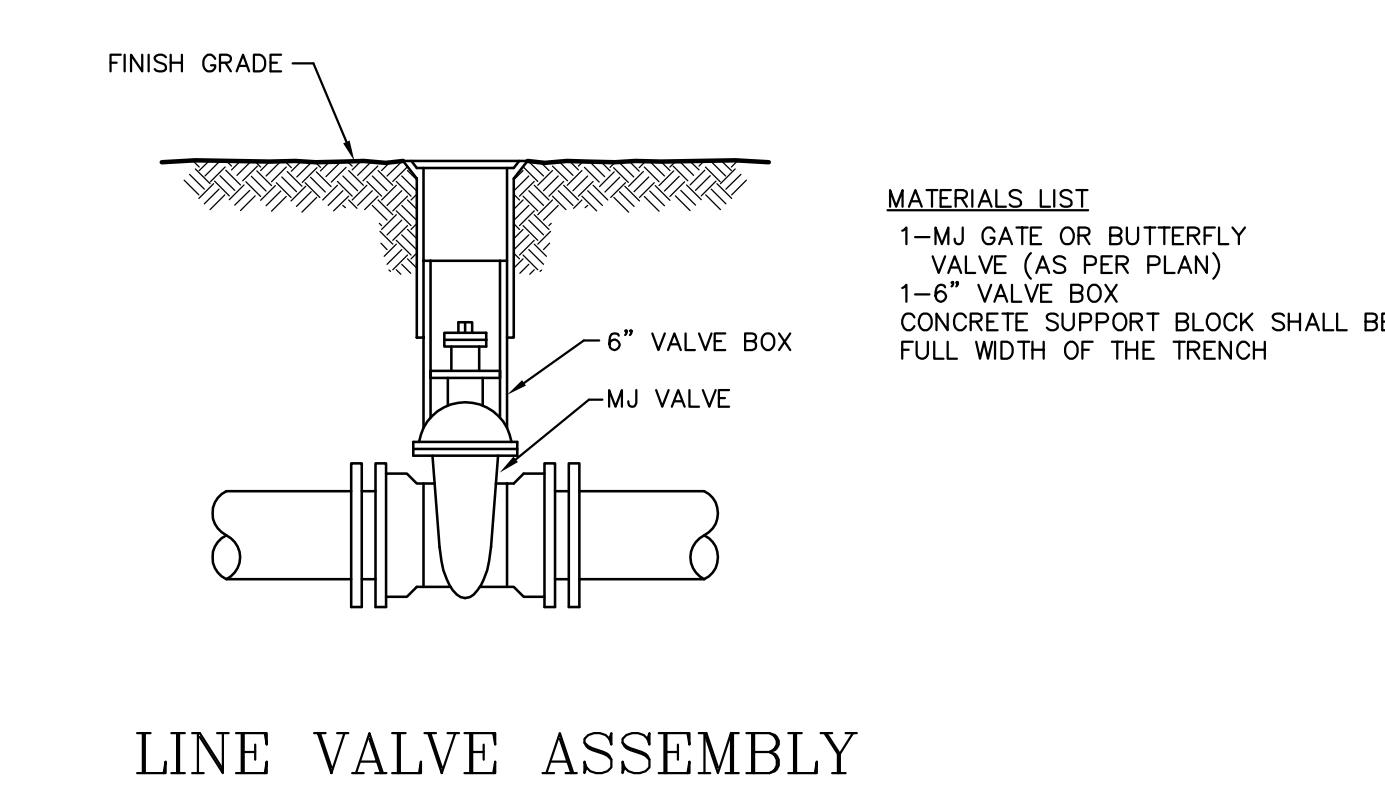


**LINE VALVE ASSEMBLY**

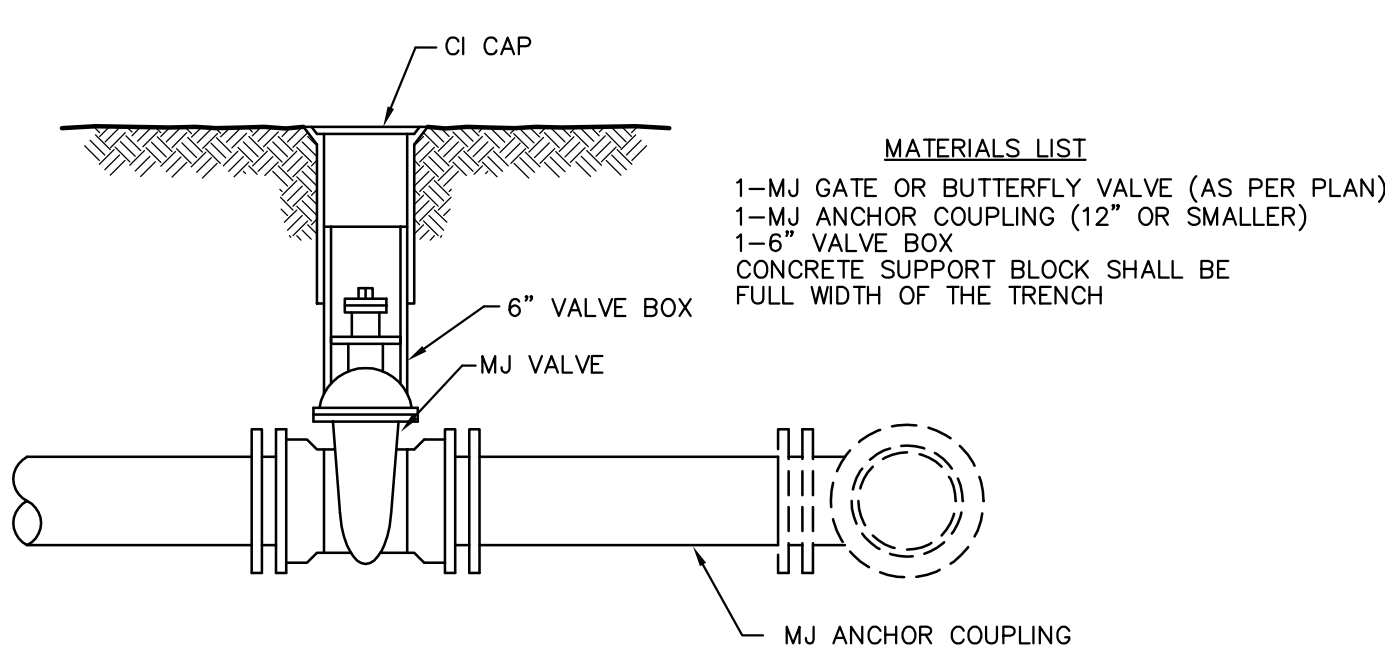

**ANCHORED VALVE ASSEMBLY**

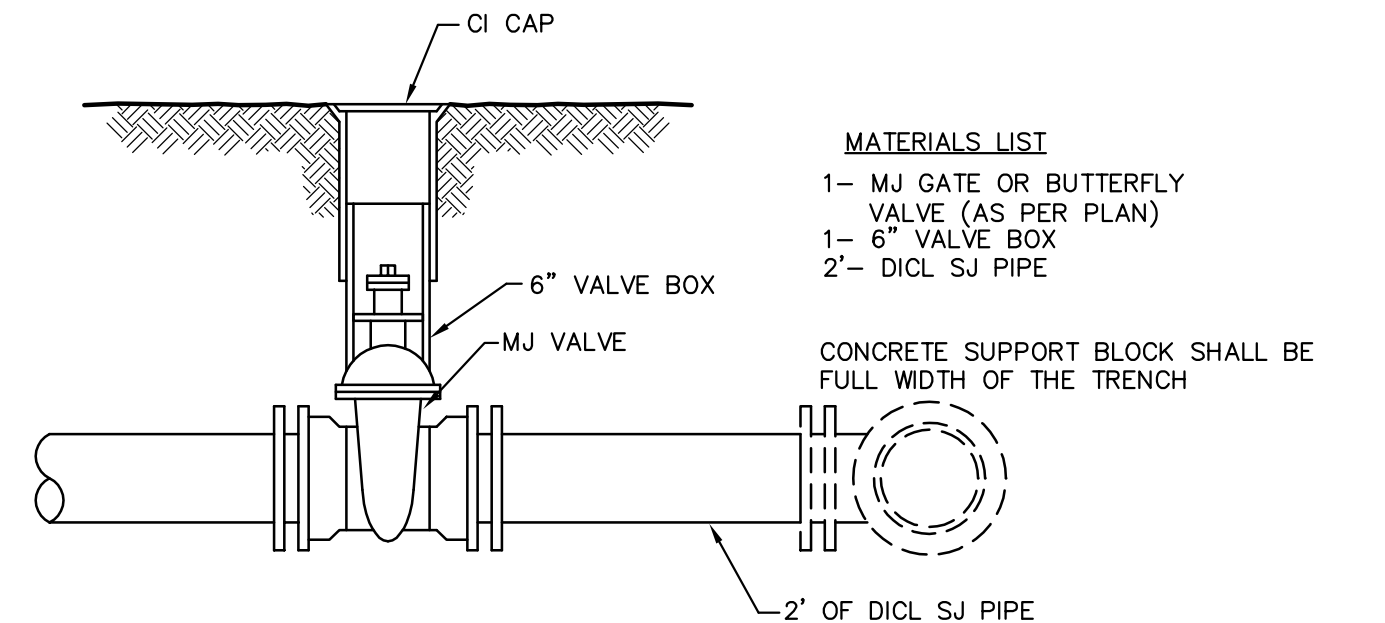

**VALVE ASSEMBLY**

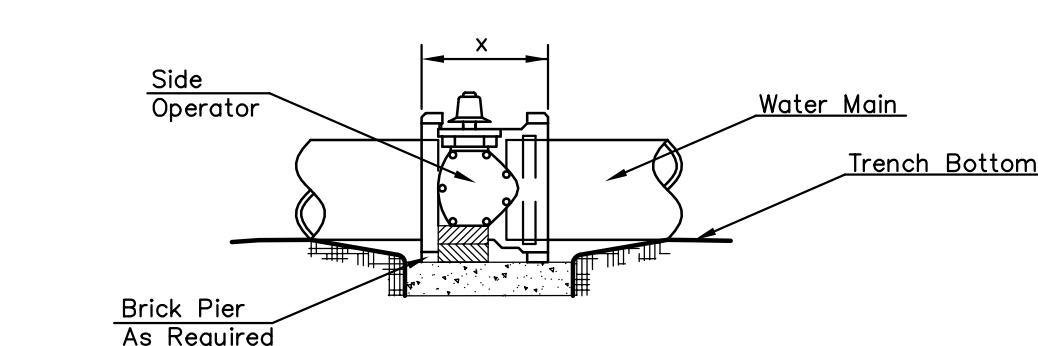

**CONCRETE SUPPORT BLOCKING FOR BUTTERFLY VALVE INSTALLATION**

- NOTES**
- This detail covers Butterfly Valve installation, inclusive, regardless of type of pipe or joint used. Larger lines to be detailed on plans.
  - 6" Valve Box and Cover required per City of Wichita Std. Specifications.
  - Conc. Support Block to be full width of trench.

Saved 07-12-2010 1:12:03 PM by RFT  
Plot Scale: 1" = 0'-0" (1:0) 10:32:14 AM by RFT  
C:\DATA\GODDARD\DWG\Final Plans\10107-C-303-Water Assembly.dwg