
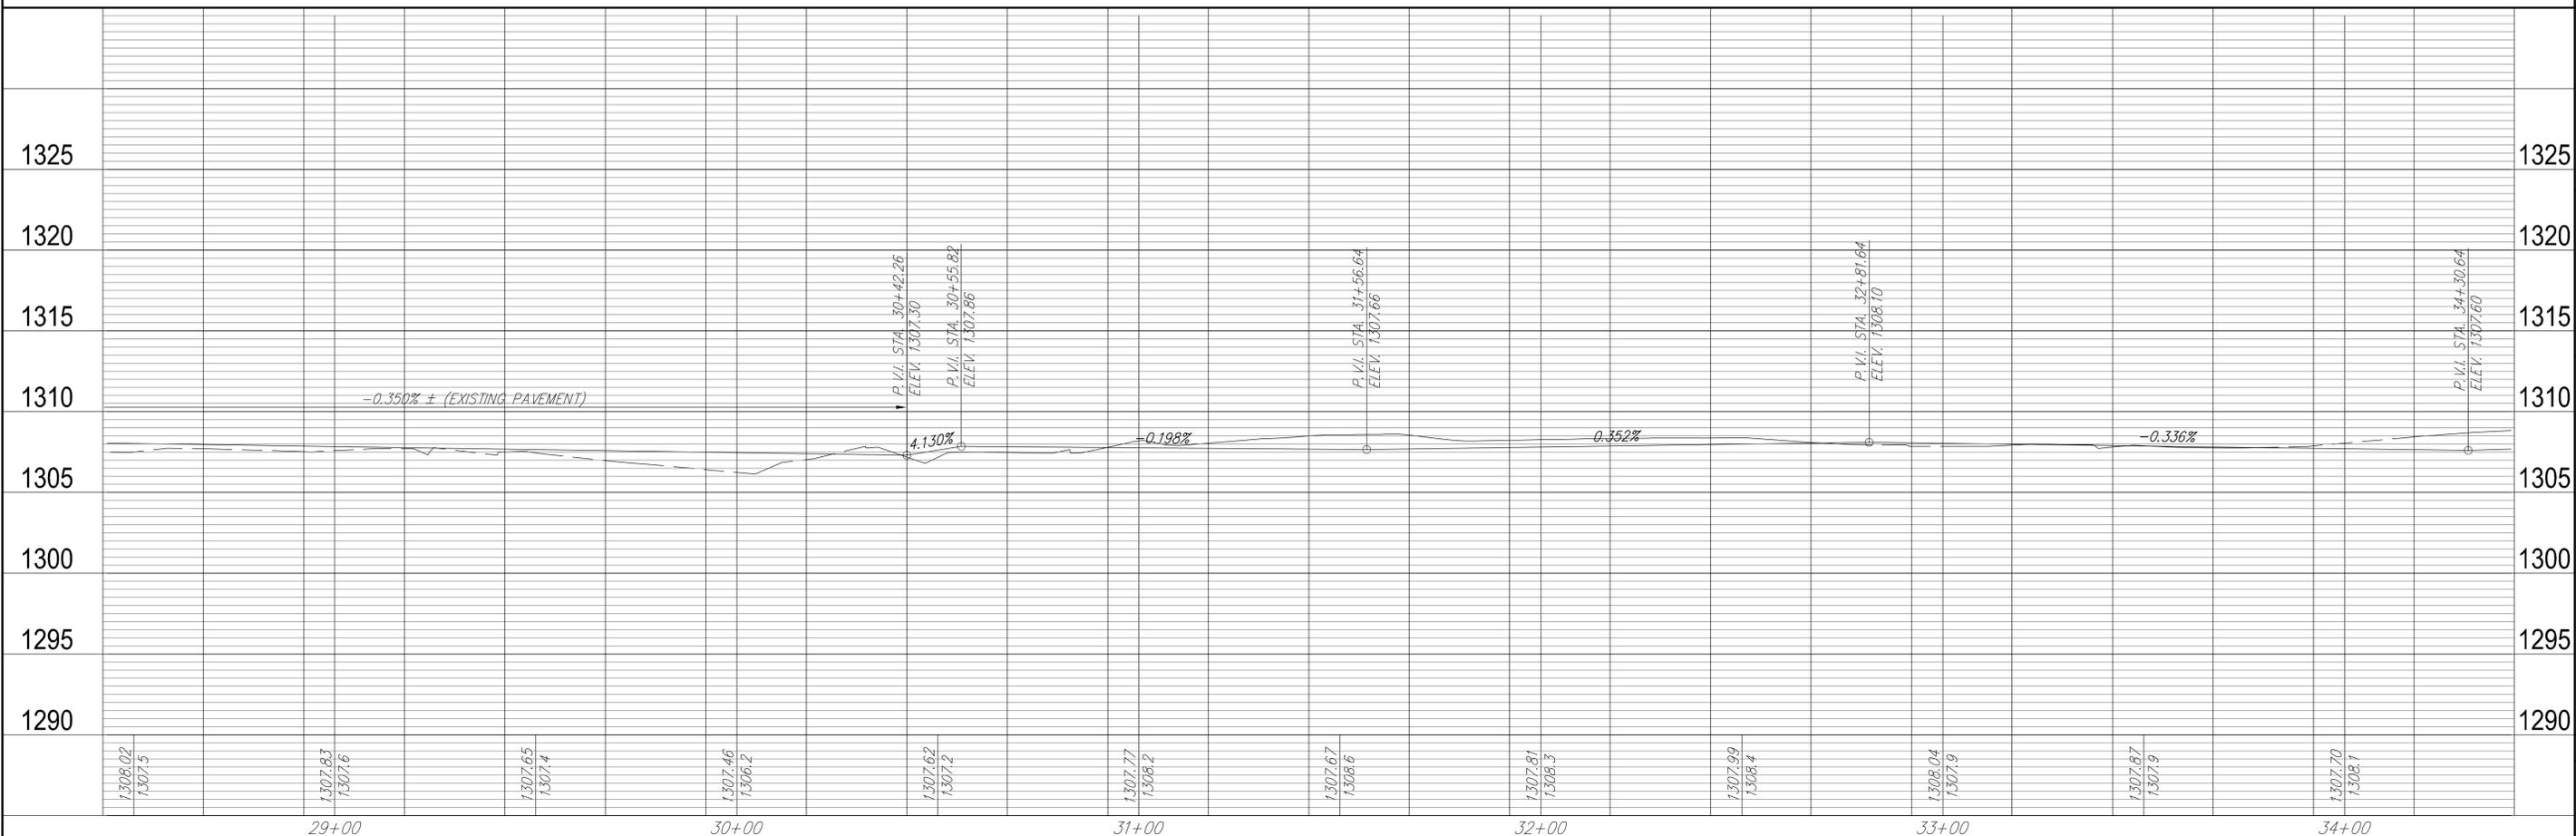
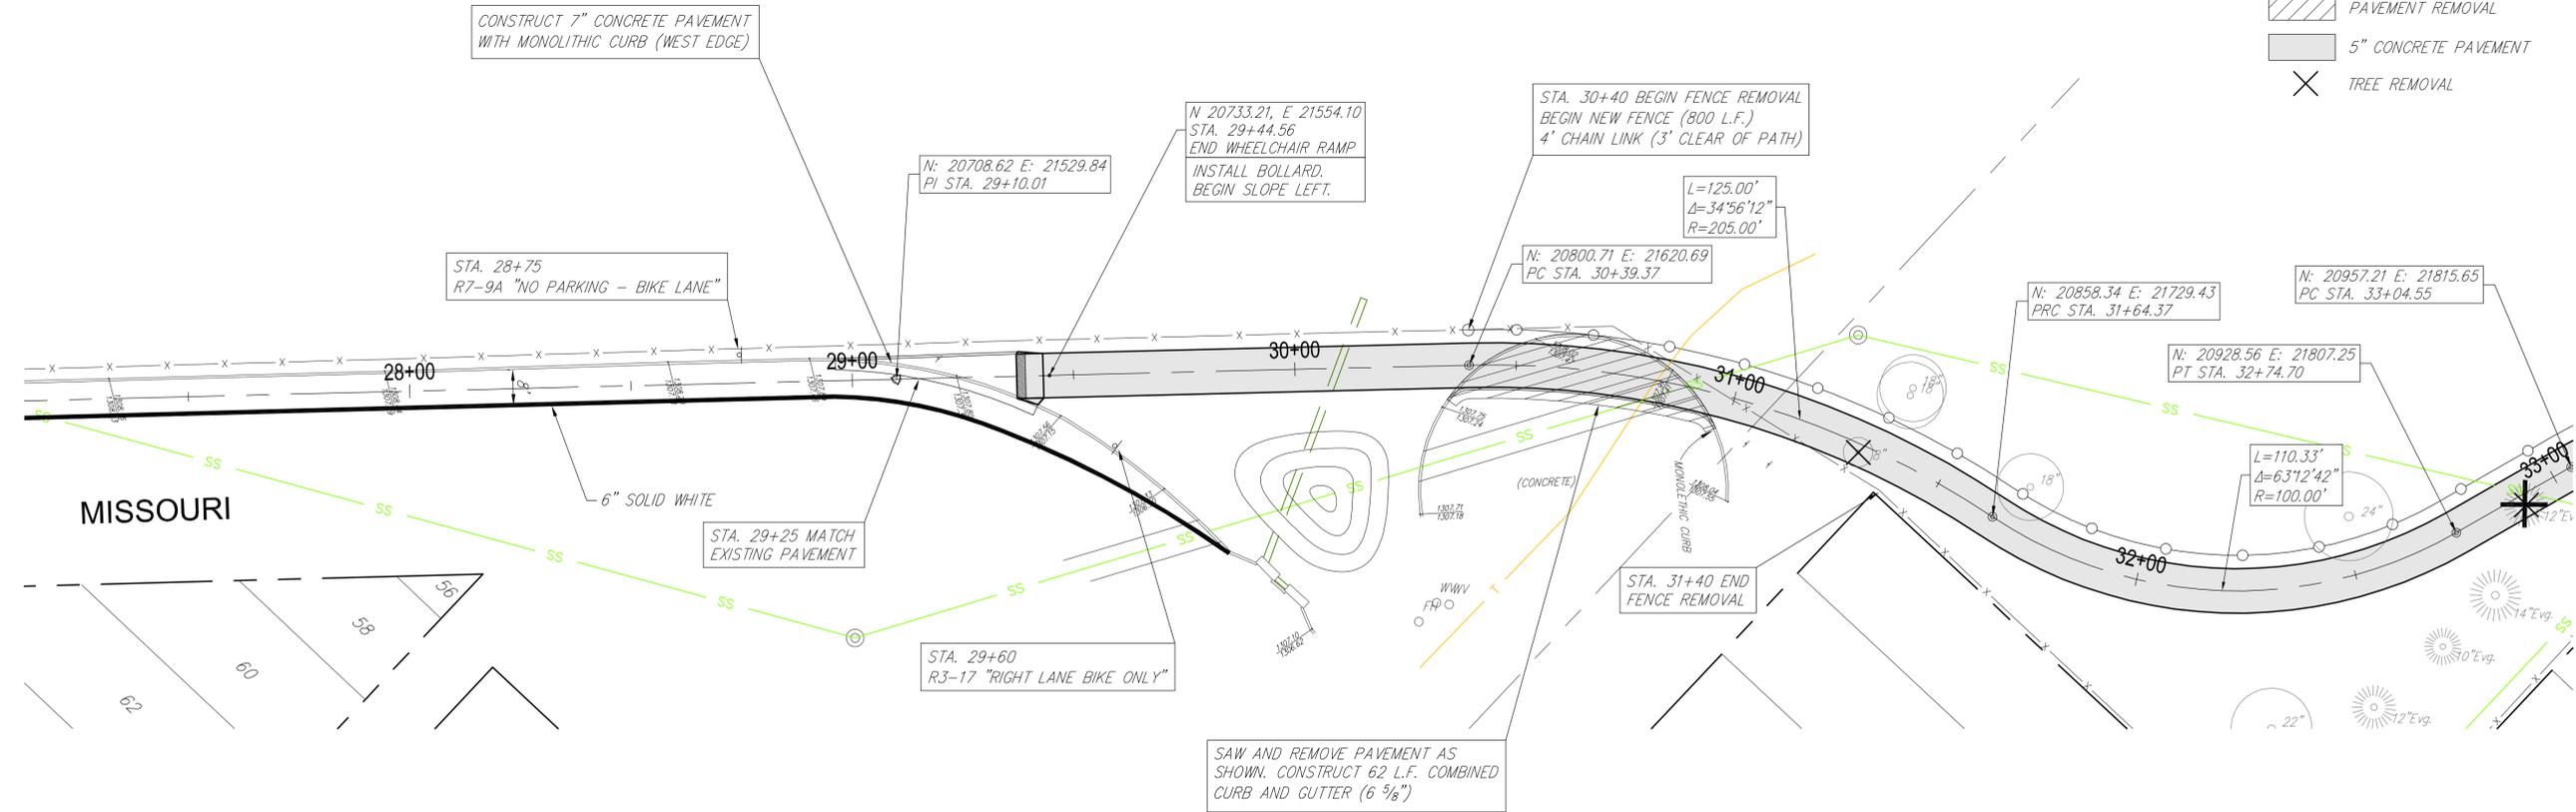


CONTINUE TYPICAL SECTION  
SLOPE LEFT

**LEGEND**

-  PAVEMENT REMOVAL
-  5" CONCRETE PAVEMENT
-  TREE REMOVAL

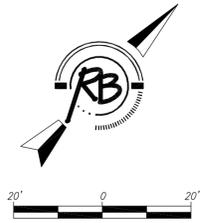

**PLAN AND PROFILE**  
**I-135 to K-96 BIKE PATH**  
**WICHITA, KANSAS**

REVIEW	DATE
RA	DATE
TCR	UTILITY
PROJECT NUMBER	DRAWING FILE
Engineering Base (Plan 6)	

RB JOB 33341  
 SHEET 14 OF 72

**Ruggles & Bohm, P.A.**  
 Engineering, Surveying, Land Planning  
 1015 West 10th Street  
 Wichita, Kansas 67202  
 www.rugglesandbohm.com