

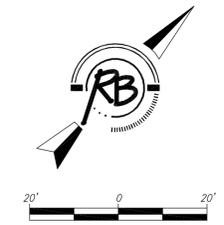


CONTINUE TYPICAL SECTION
SLOPE LEFT

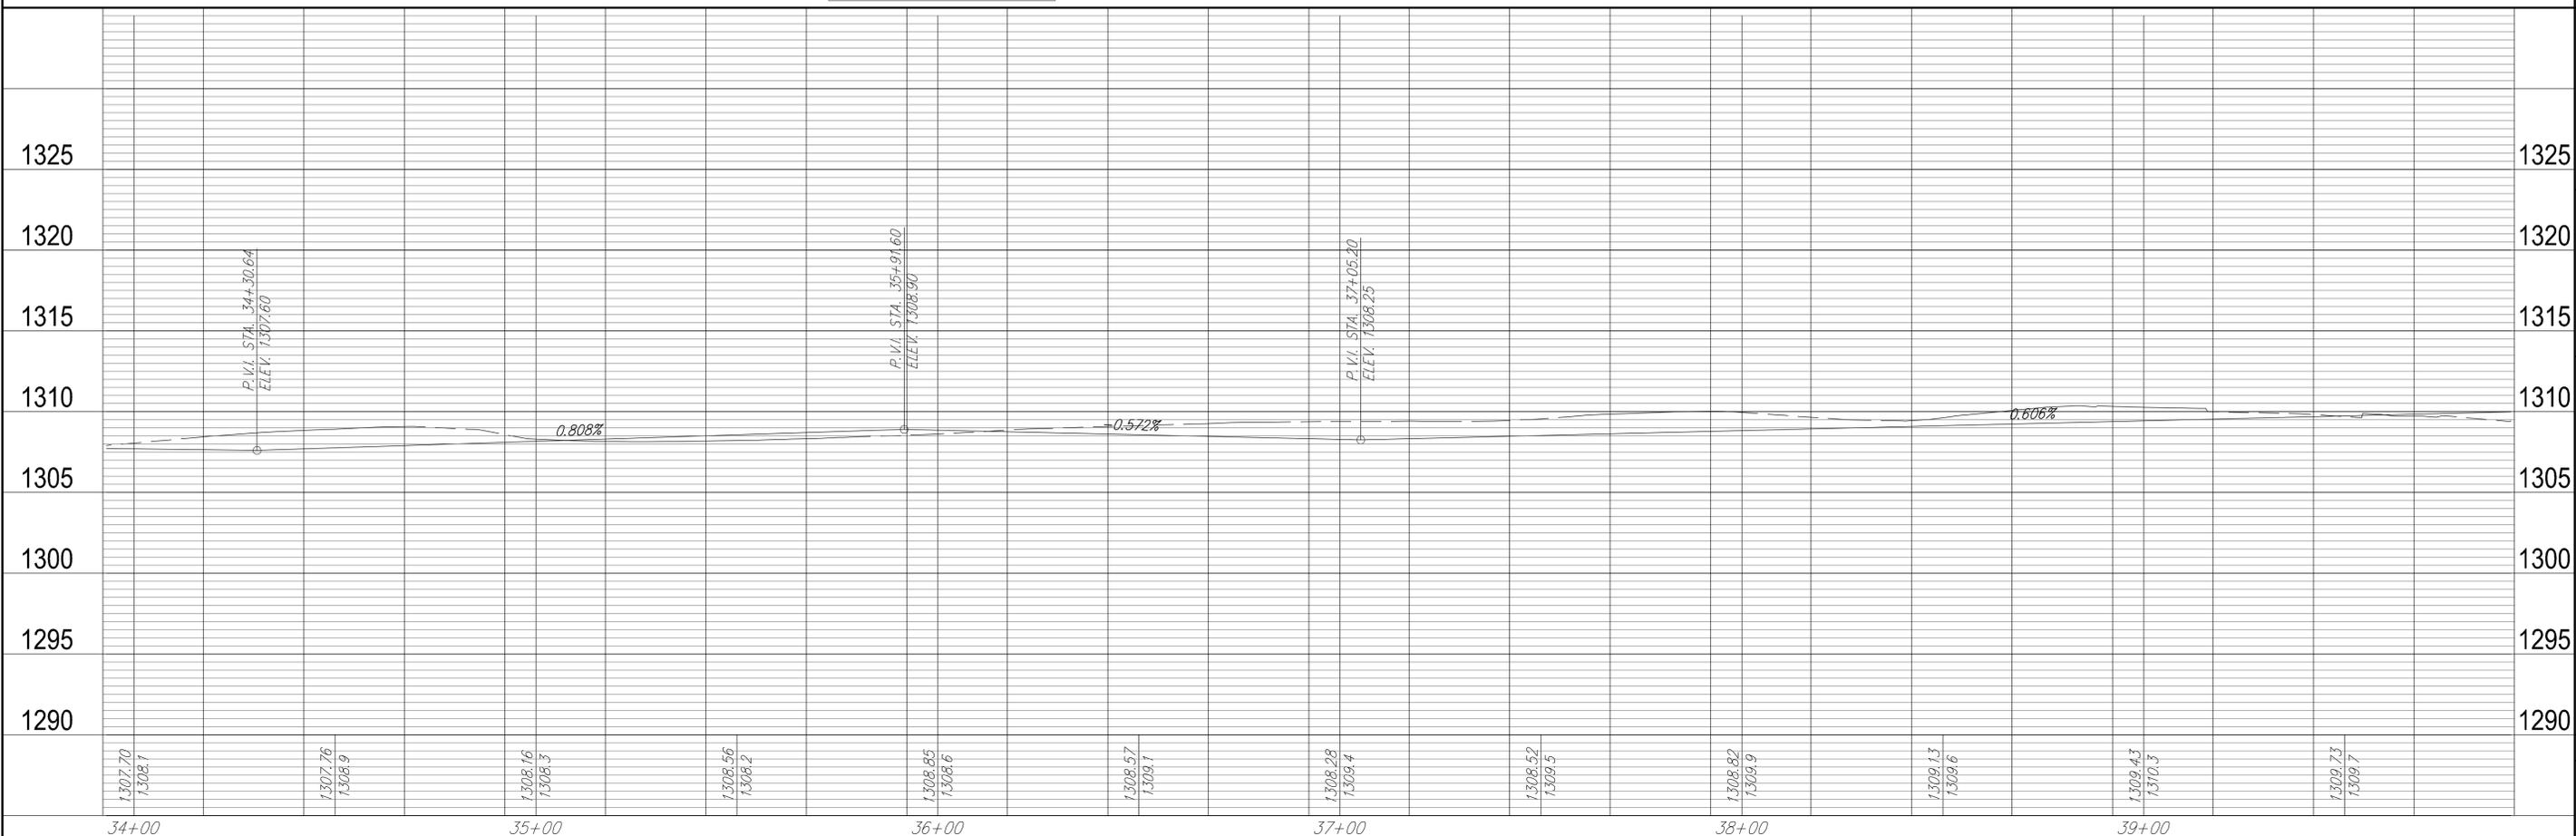

LEGEND

- PAVEMENT REMOVAL
- 5" CONCRETE PAVEMENT
- TREE REMOVAL

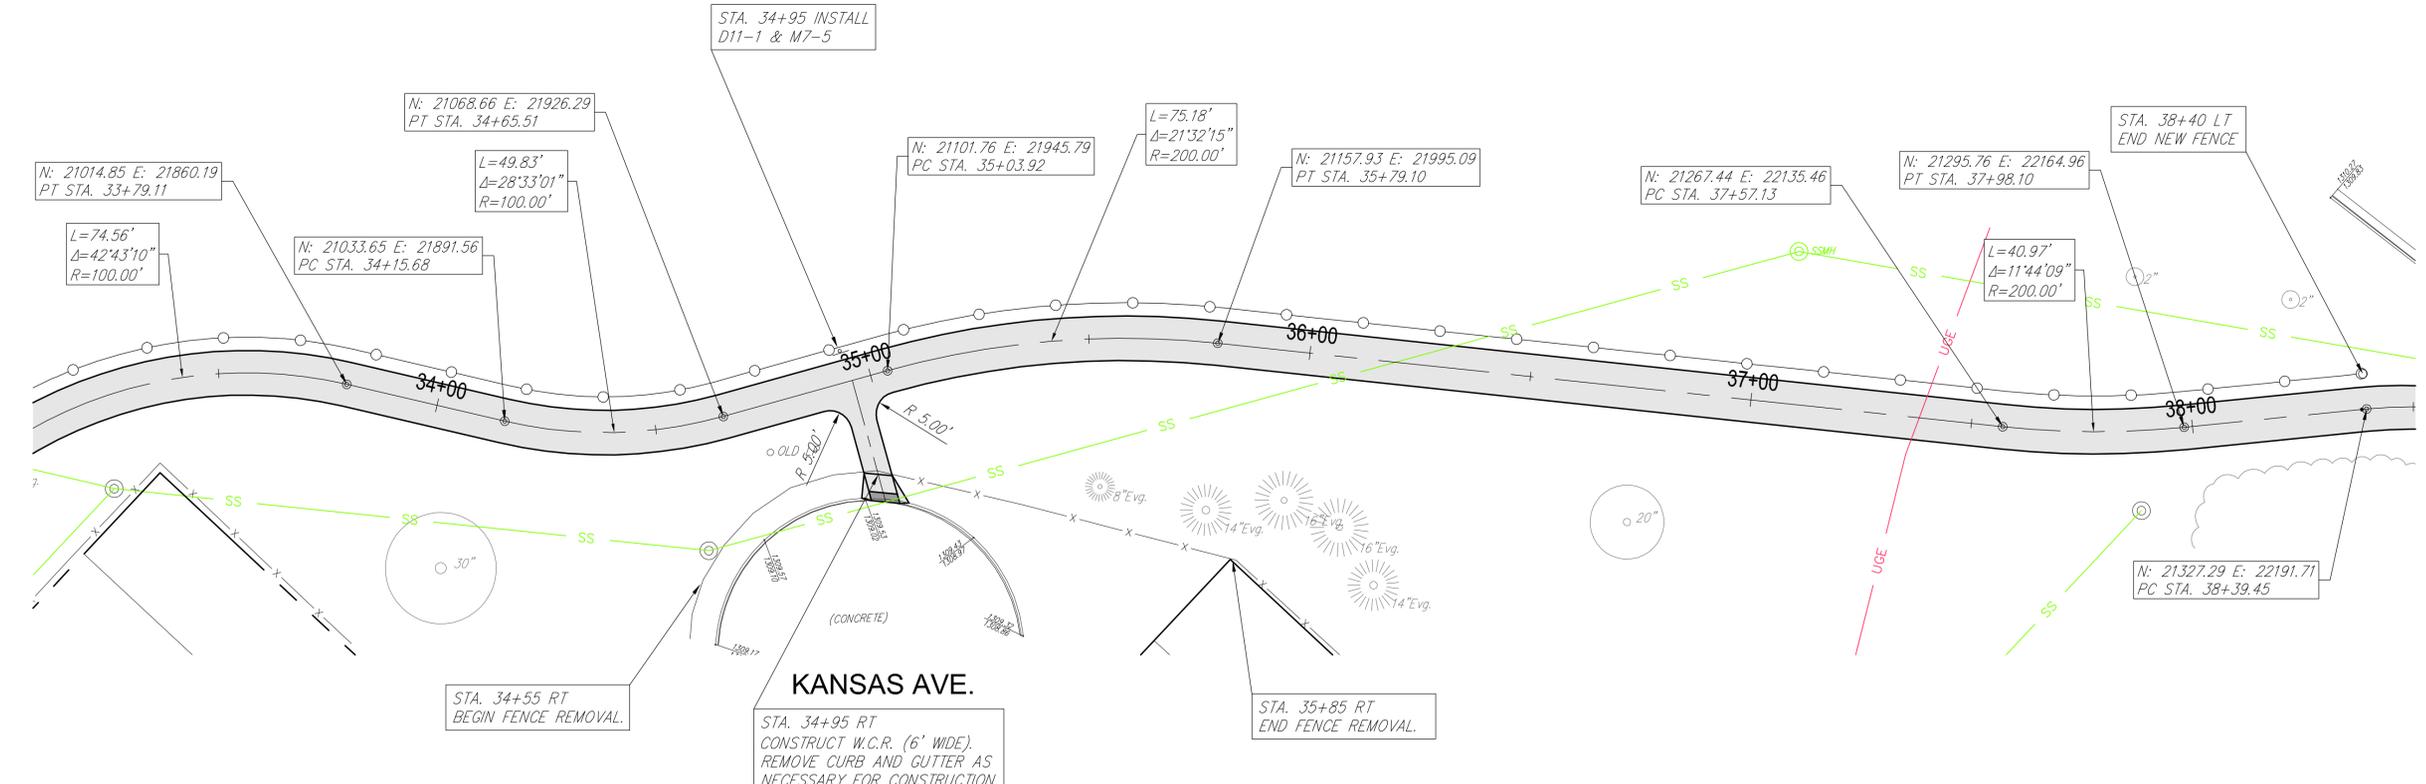

PLAN AND PROFILE
I-135 to K-96 BIKE PATH
WICHITA, KANSAS

REVIEW	DATE
RA	
TCR	
DESIGN	
PROJECT NUMBER	
DRAWING FILE	Engineering Base (Plan 7)

RB JOB 33341
 SHEET 15 OF 72

RB
 Ringler & Bohm, P.A.
 Engineering, Surveying, Land Planning
 1015 West 2nd St.
 Wichita, Kansas 67202
 www.ringlerandbohm.com
 Phone: 316.264.0101
 Fax: 316.264.0102
 Email: info@ringlerandbohm.com