
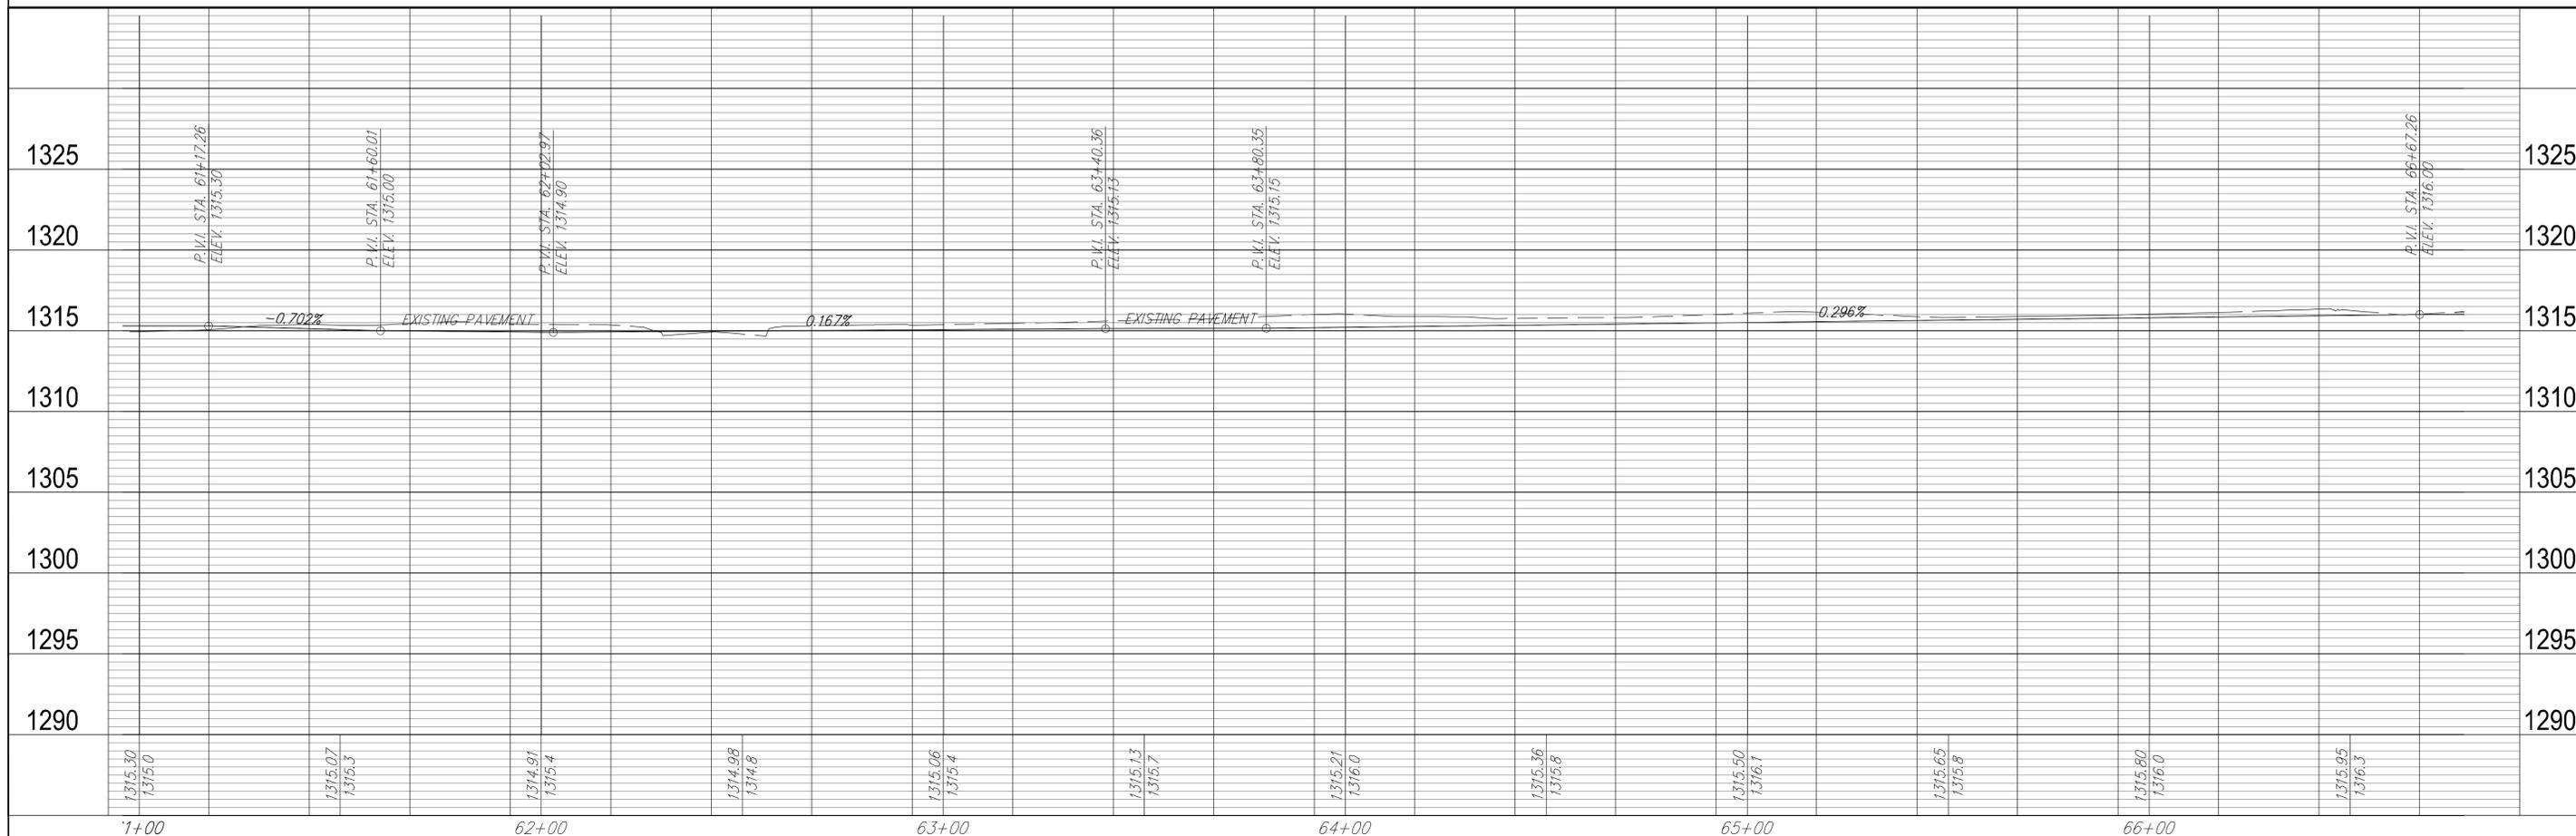


CONTINUE TYPICAL SECTION SLOPE LEFT

LEGEND

-  PAVEMENT REMOVAL
-  5" CONCRETE PAVEMENT
-  TREE REMOVAL

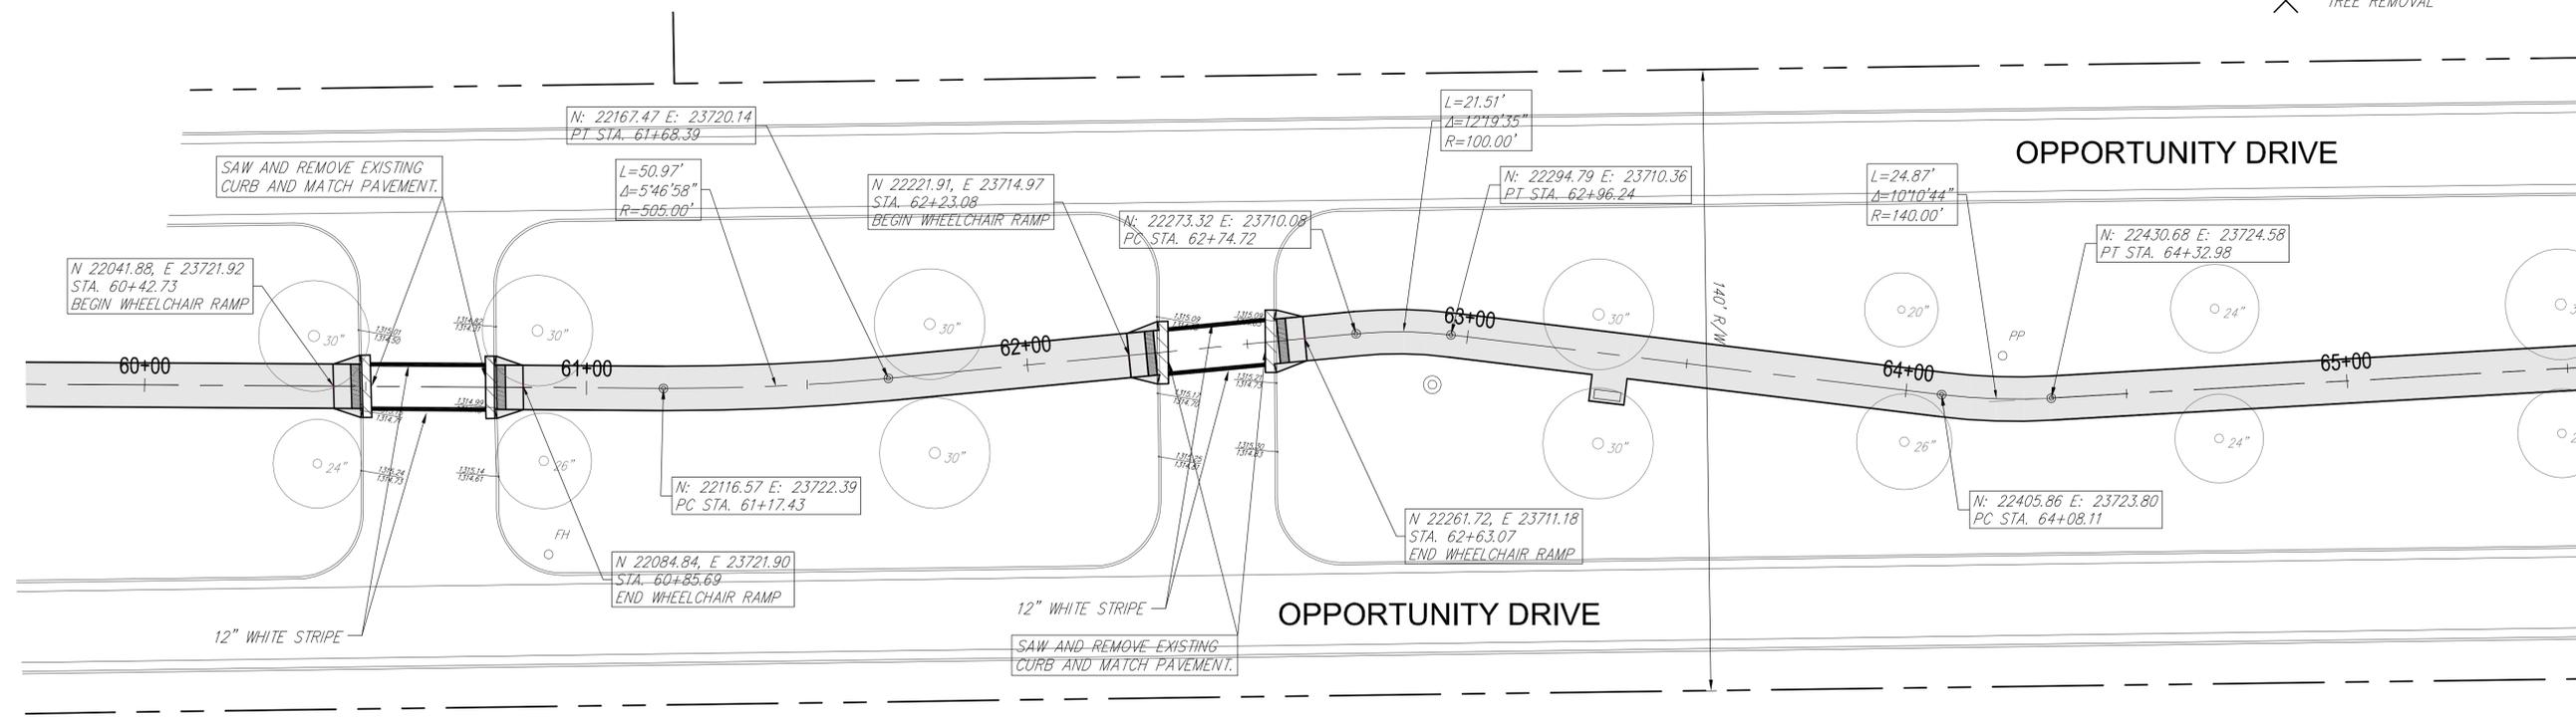

Ruggles & Bohm, P.A.
 Engineering, Surveying, Land Planning
 1111 W. 10th St., Suite 200
 Wichita, Kansas 67202
 www.rugglesandbohm.com
 Phone: 316.261.0101
 Fax: 316.261.0102
 Email: info@rugglesandbohm.com

| REVISION | DATE | BY | CHKD |
|----------|------|----|------|
| | | | |
| | | | |
| | | | |

PLAN AND PROFILE
I-135 to K-96 BIKE PATH
WICHITA, KANSAS

PROJECT NUMBER: ...
 DRAWING FILE: Engineering Base {Plan 12}

DATE: 20...
 SHEET: 20 of 72