
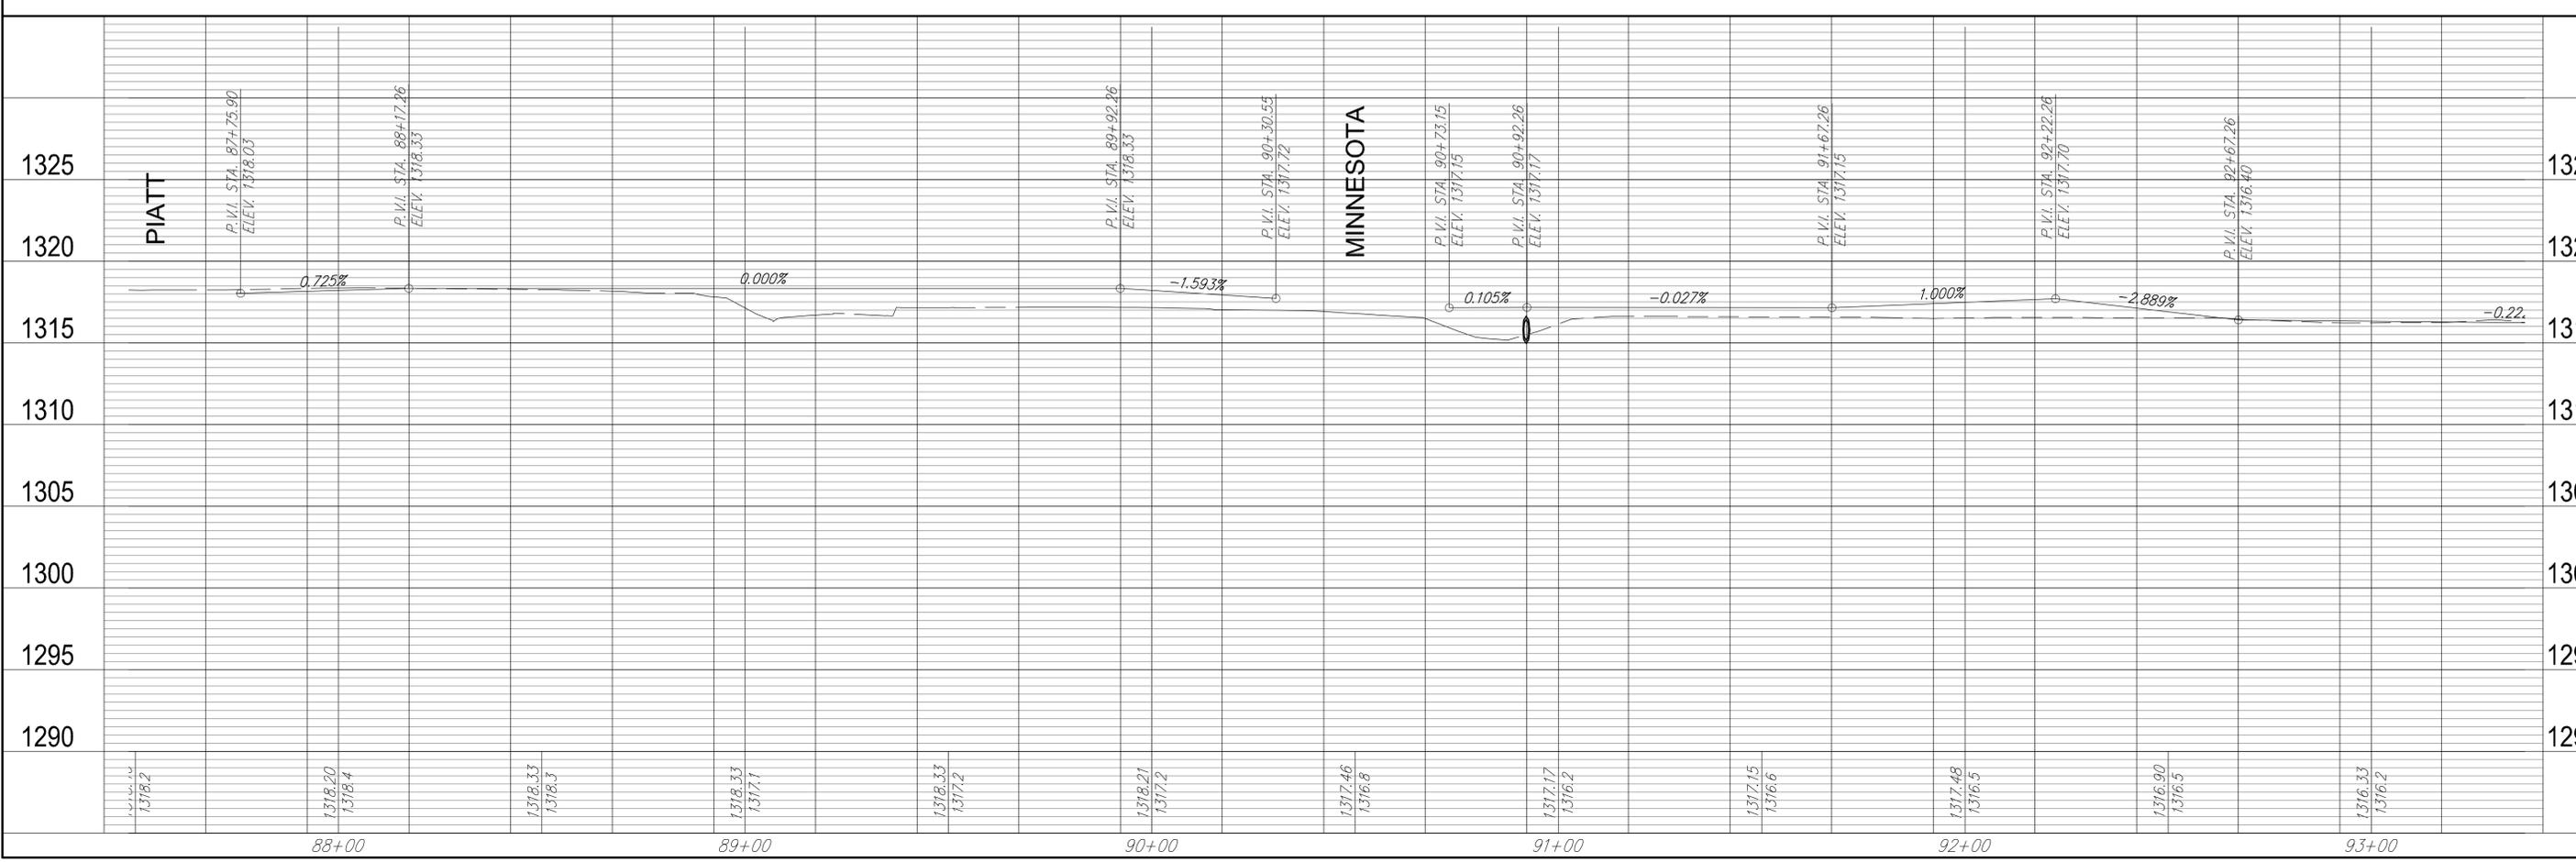


CONTINUE TYPICAL SECTION
SLOPE LEFT

LEGEND

-  PAVEMENT REMOVAL
-  5" CONCRETE PAVEMENT
-  TREE REMOVAL

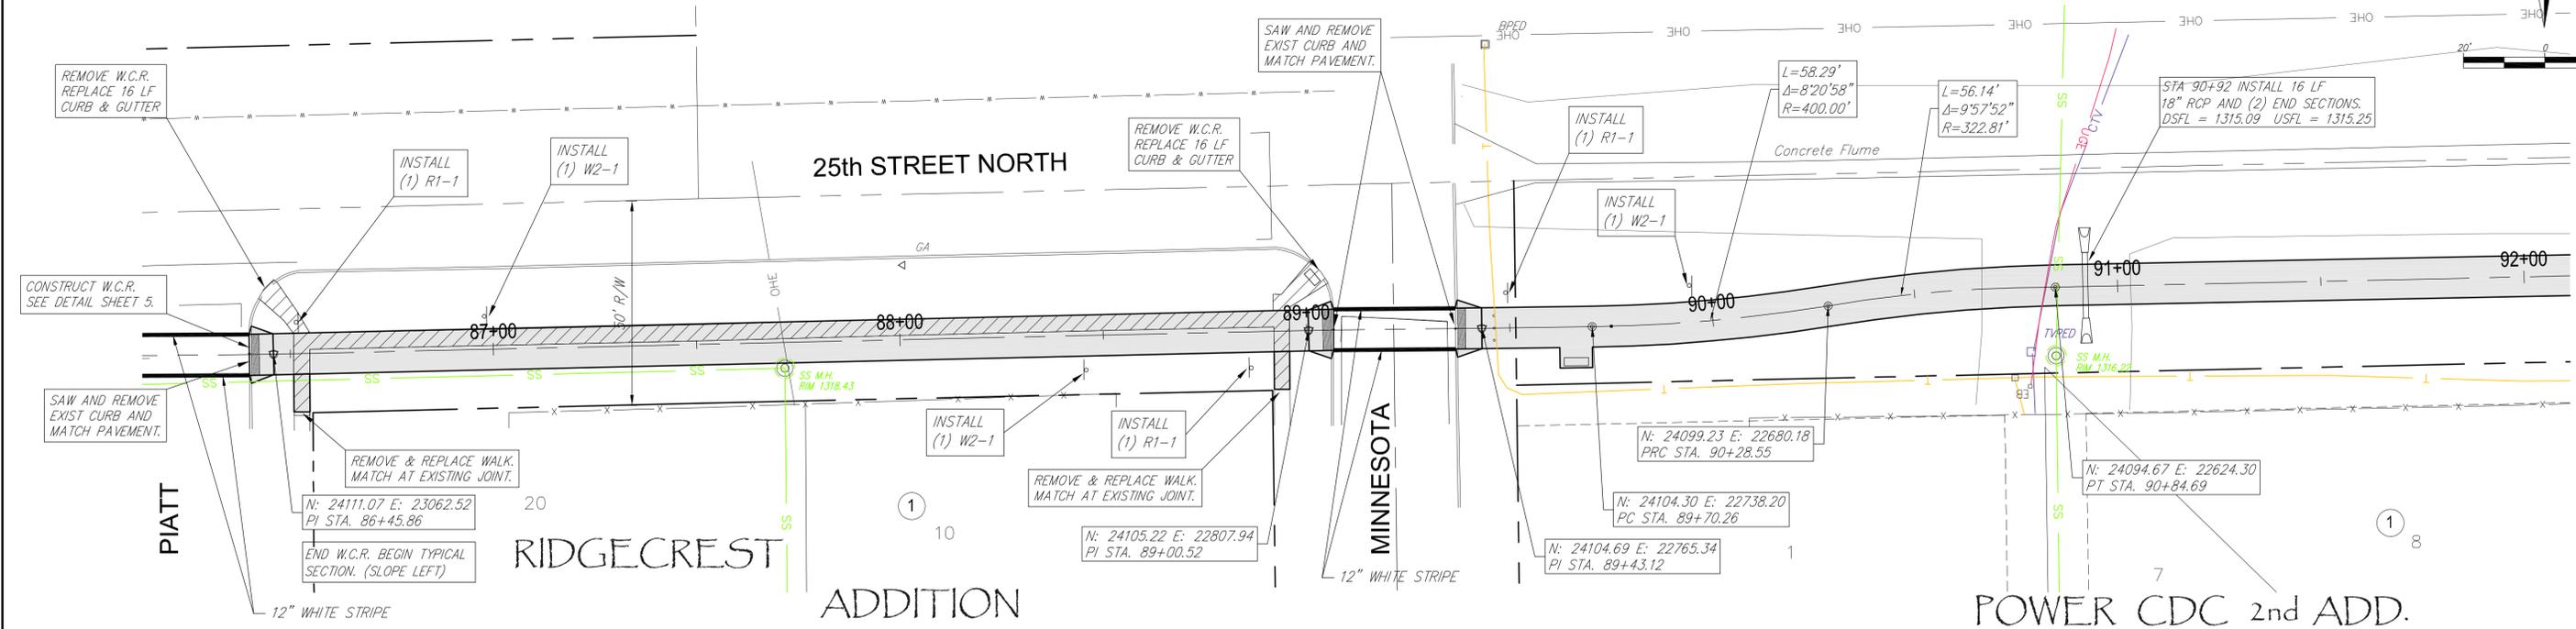

RB
 Engineering, Surveying, Land Planning
 1118 S. 2nd St., Suite 200
 Wichita, Kansas 67202
 www.rbag.com
 Phone: 316.261.1111
 Fax: 316.261.1112

Project Number: ...
 Drawing File: Engineering Base {Plan 17}

**PLAN AND PROFILE
I-135 to K-96 BIKE PATH
WICHITA, KANSAS**

RB JOB 53341
 SHEET 25
 OF 72