





CONTINUE TYPICAL SECTION
SLOPE LEFT.



LEGEND

-  PAVEMENT REMOVAL
-  5" CONCRETE PAVEMENT
-  TREE REMOVAL

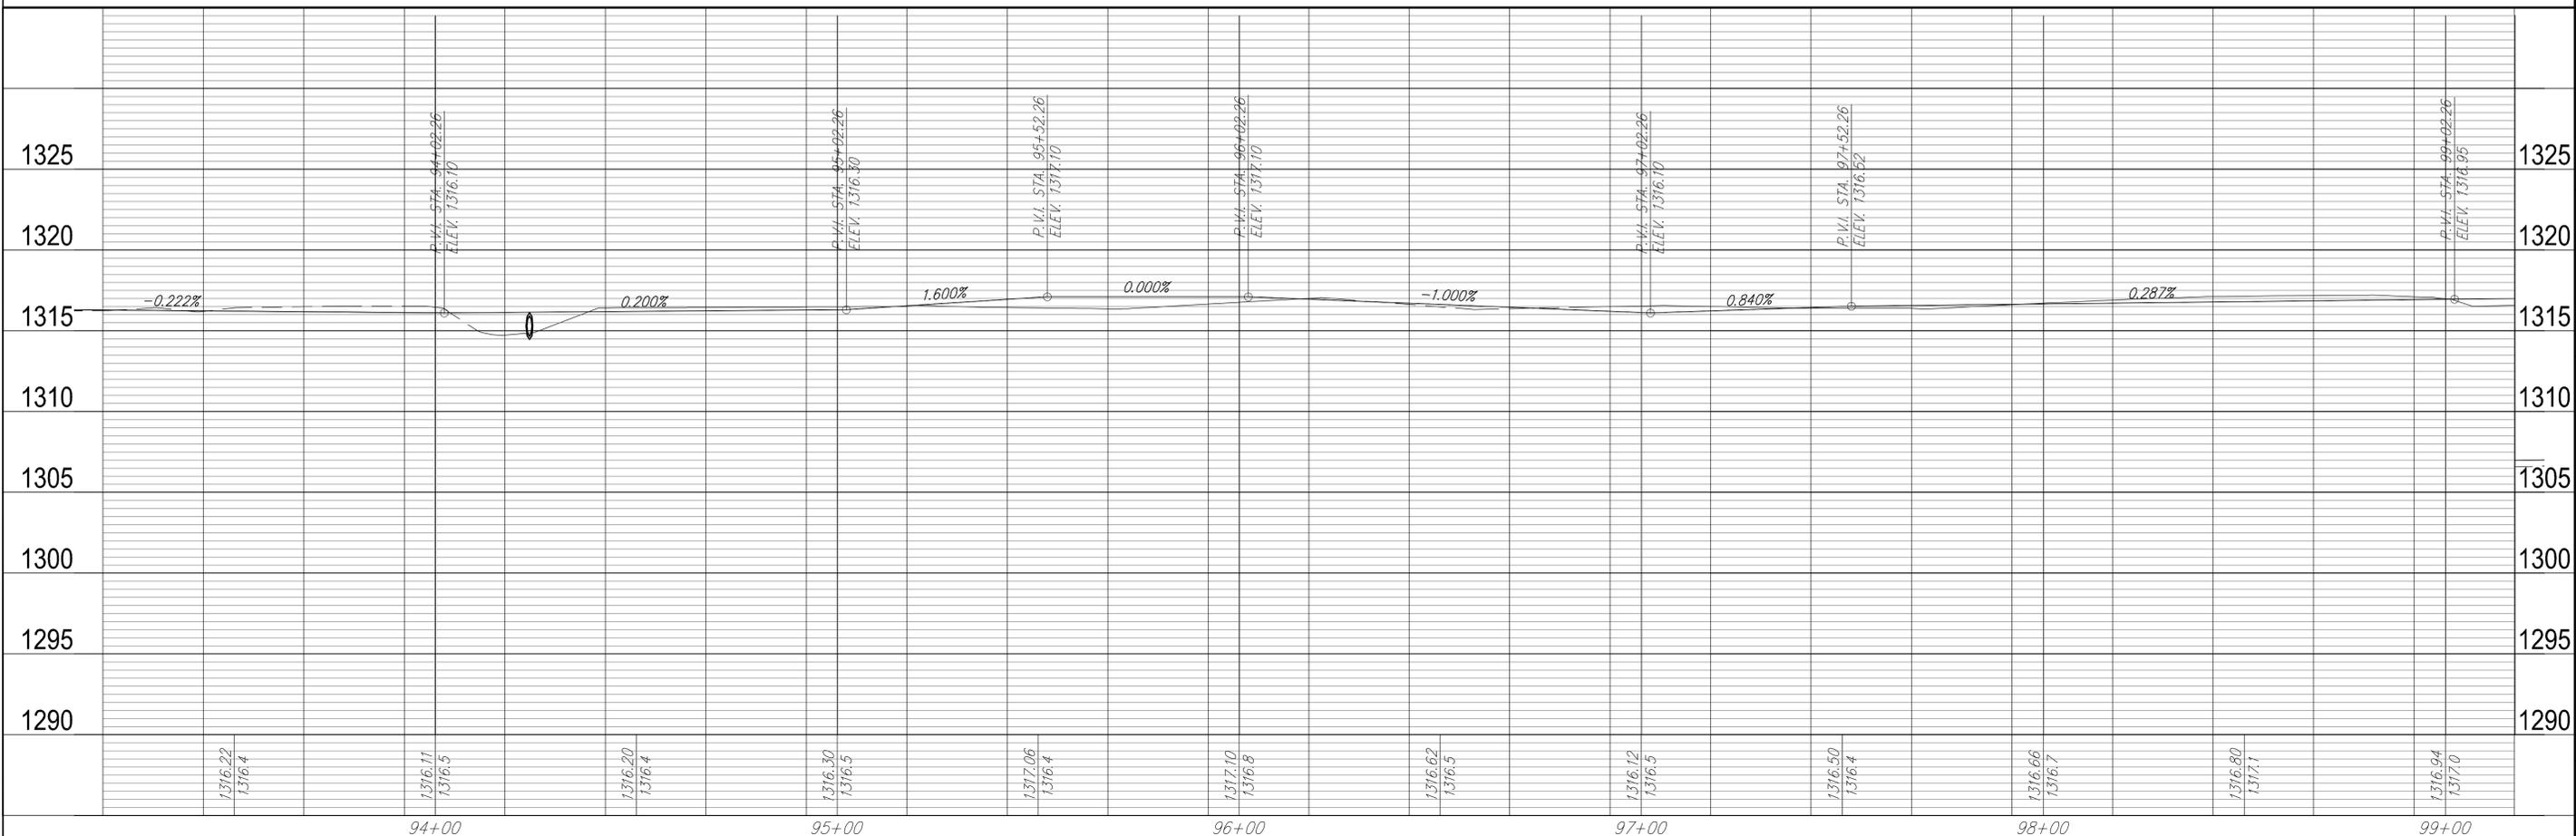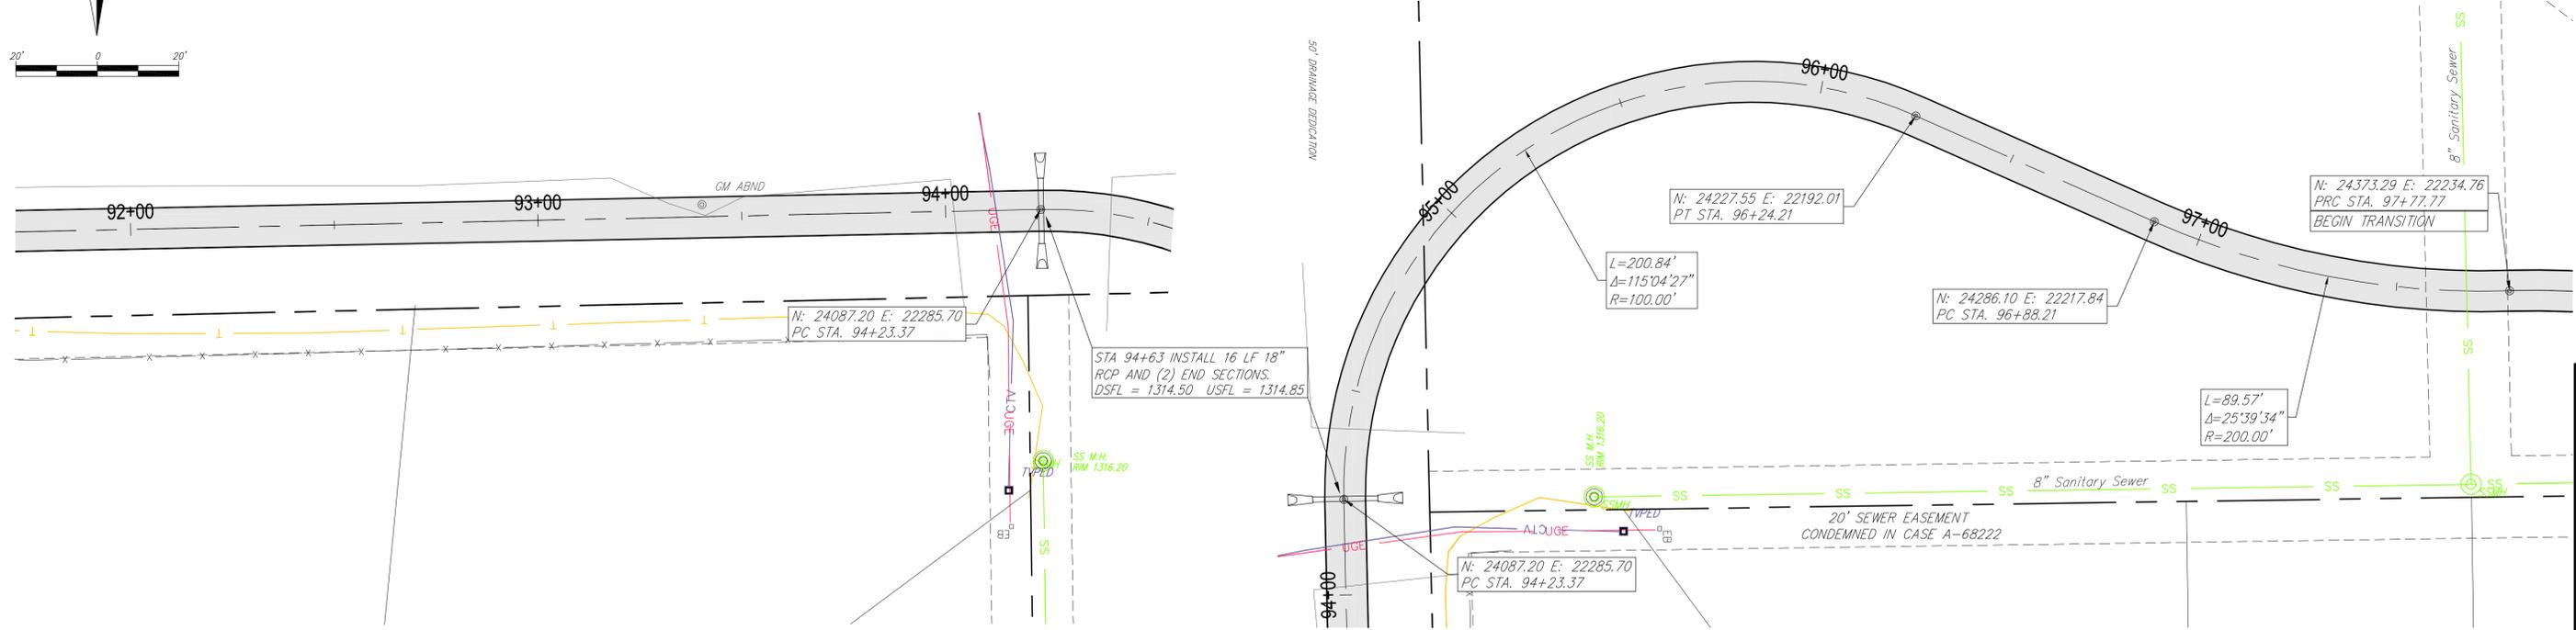

Ruggles & Bohm, P.A.
 Engineering, Surveying, Land Planning
 1176 W. 24th St.
 Wichita, Kansas 67203
 www.rugglesandbohm.com
 Eng. #143888800

REVIEW	DATE
RA	DATE
TCR	DATE
UTILITY	DATE

PROJECT NUMBER: ...
 DRAWING FILE: Engineering Base {Plan 18}
PLAN AND PROFILE
I-135 to K-96 BIKE PATH
WICHITA, KANSAS