
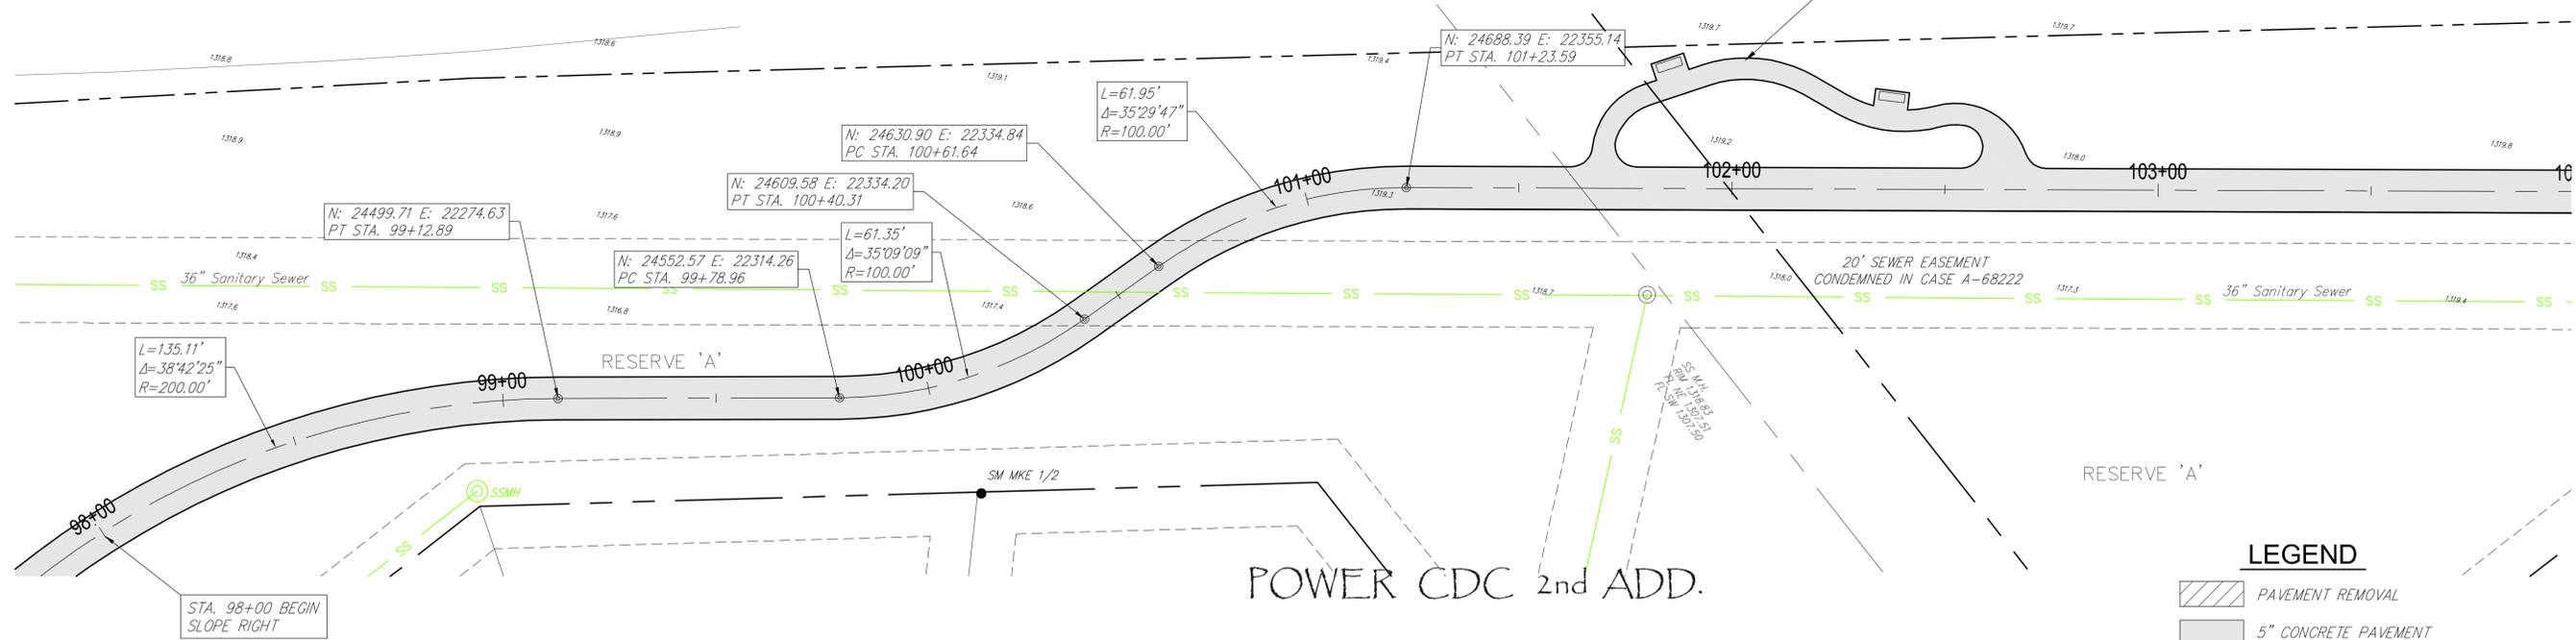



# WICHITA DRAINAGE CANAL CASE A-29430

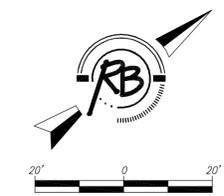

**LEGEND**

- PAVEMENT REMOVAL
- 5" CONCRETE PAVEMENT
- TREE REMOVAL

**Ruggles & Bohm, P.A.**  
 Engineering, Surveying, Land Planning  
 1018 West 24th Street  
 Wichita, Kansas 67203  
 www.rugglesandbohm.com  
 Phone: 316.261.4000  
 Fax: 316.261.4001  
 Email: info@rugglesandbohm.com

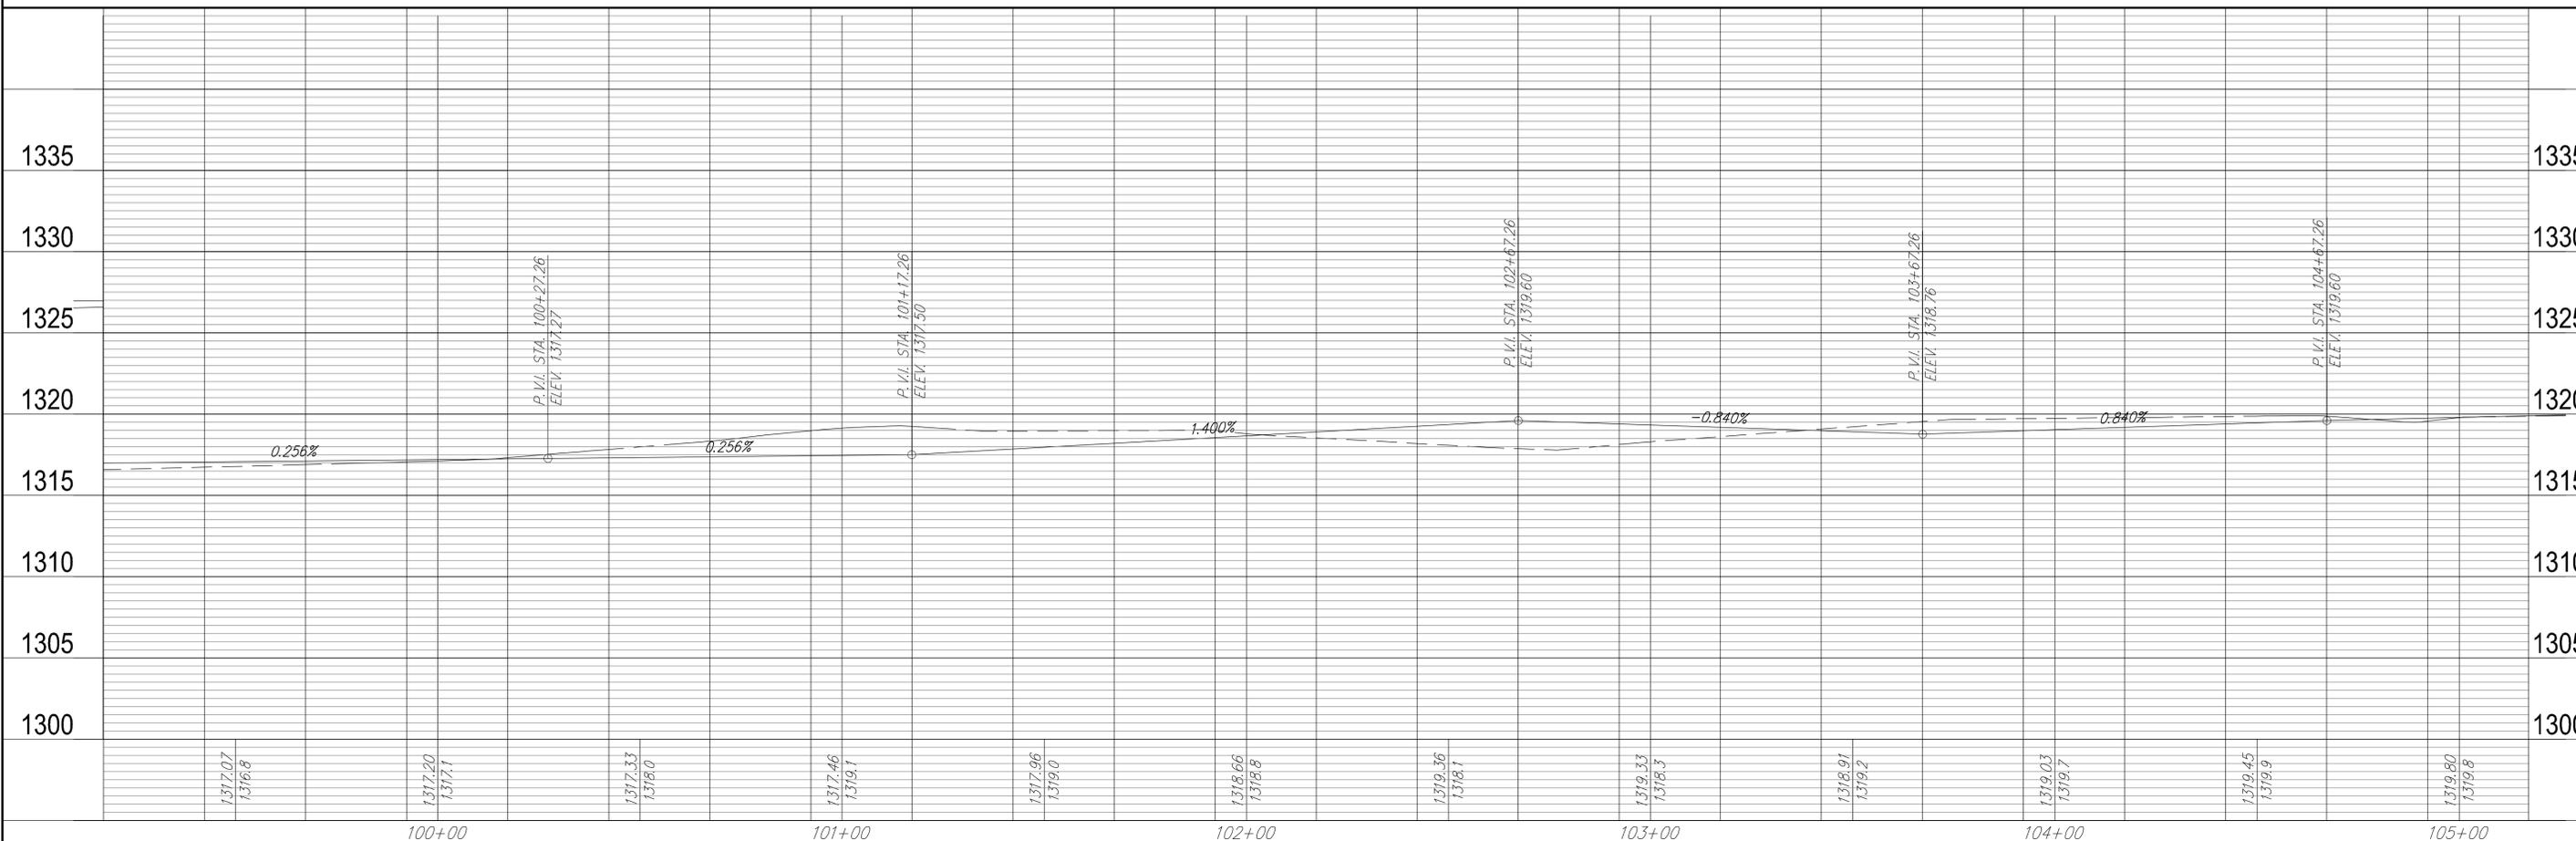

REVISION	DATE	BY	CHKD

PROJECT NUMBER	
DESIGN	TCR
UTILITY	
DRAWING FILE	Engineering Base {Plan 19}

<b>PLAN AND PROFILE I-135 to K-96 BIKE PATH WICHITA, KANSAS</b>
RB JOB 53341 SHEET 27 of 72