



CONTINUE TYPICAL SECTION
SLOPE LEFT

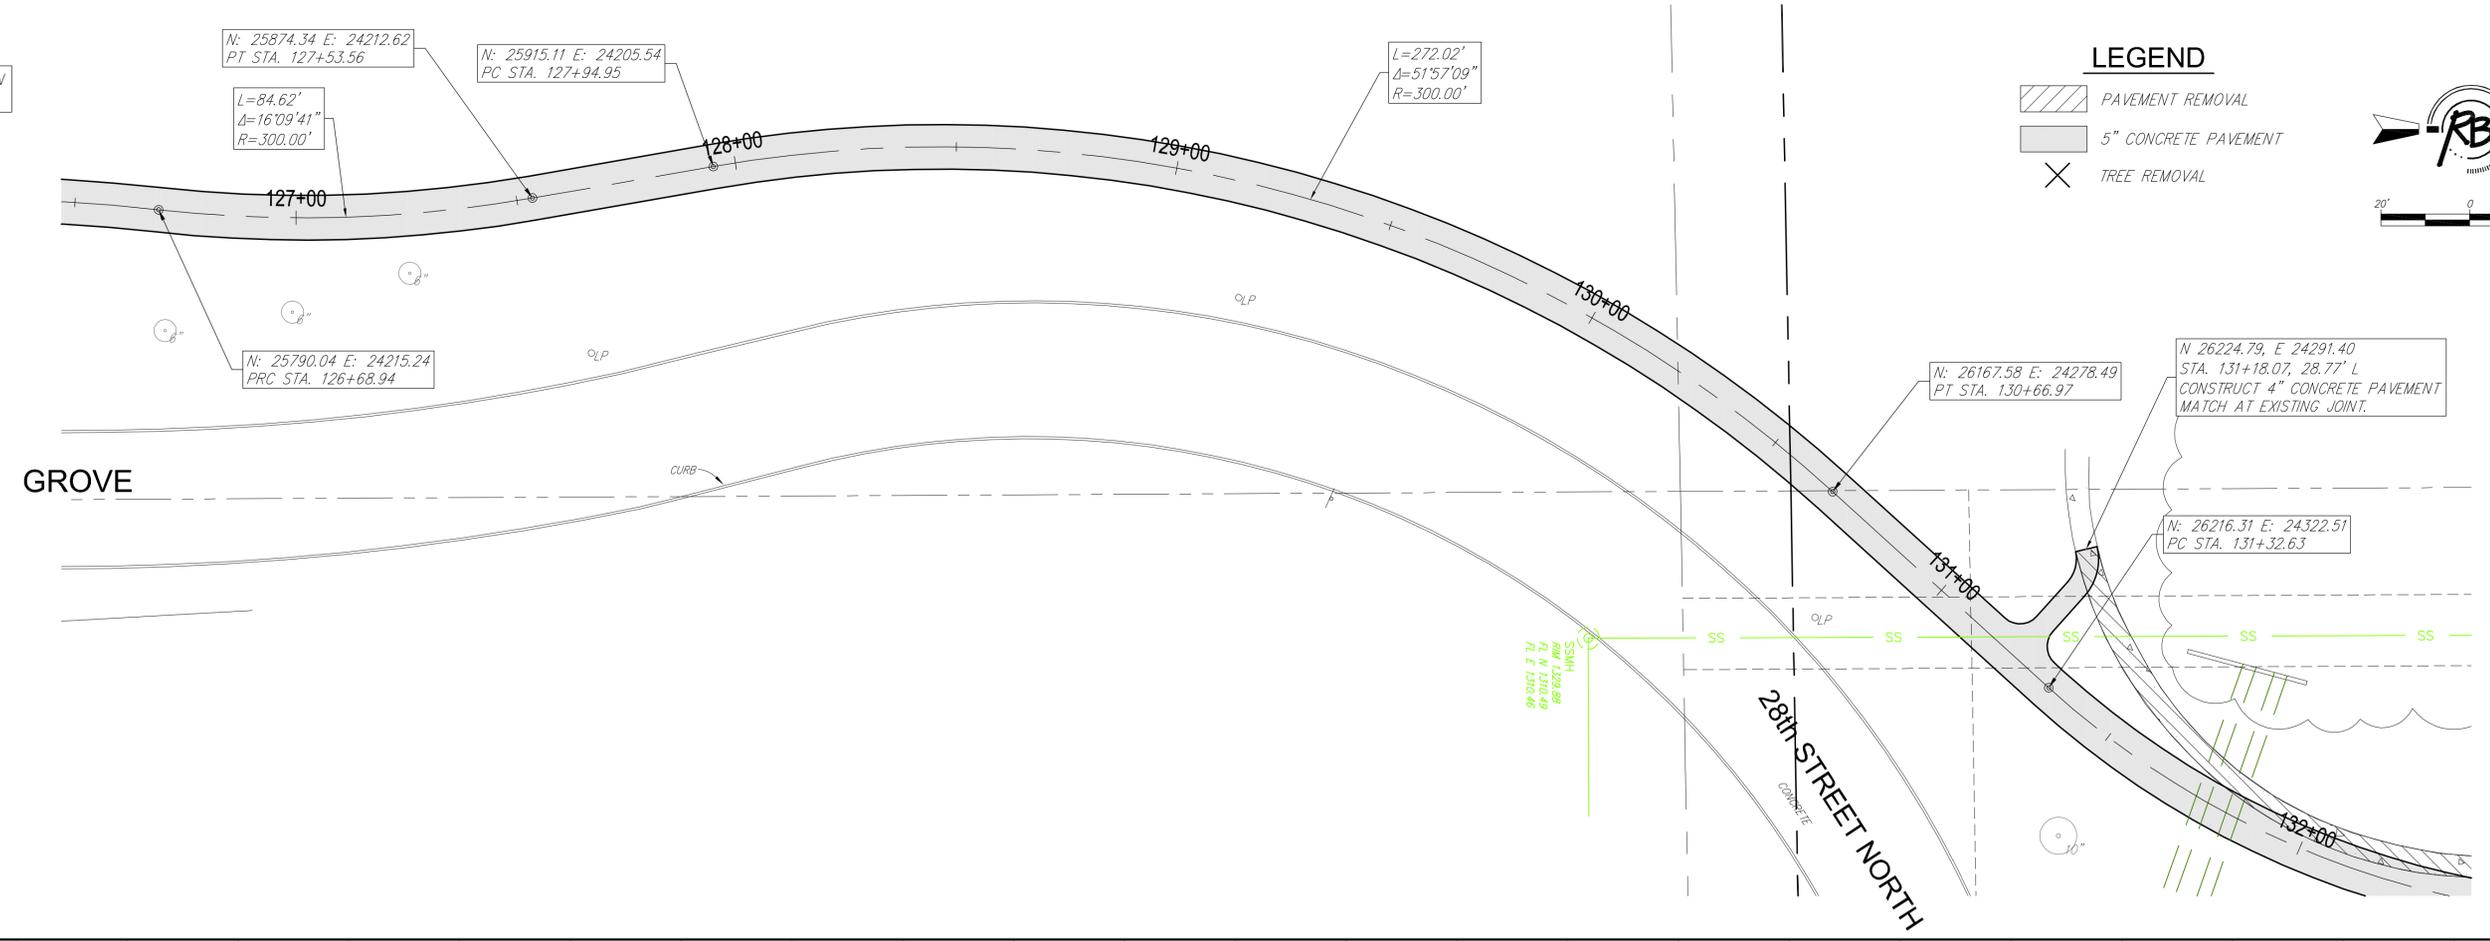

LEGEND

- PAVEMENT REMOVAL
- 5" CONCRETE PAVEMENT
- TREE REMOVAL

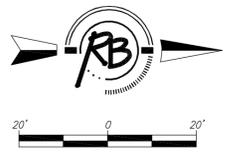

PLAN AND PROFILE
I-135 to K-96 BIKE PATH
WICHITA, KANSAS

PROJECT NUMBER	...
DRAWING FILE	Engineering Base (Plan 24)
DESIGN	TCR
UTILITY	...
DATE	...
REVIEW	...

RB JOB 53341
 SHEET 32 of 72

Ruggles & Bohm, P.A.
 Engineering, Surveying, Land Planning
 1001 North Lincoln Street
 Wichita, Kansas 67202
 www.rugglesandbohm.com
 Phone: 316.264.0001
 Fax: 316.264.0002
 Email: info@rugglesandbohm.com