



CONTINUE TYPICAL SECTION
SLOPE LEFT

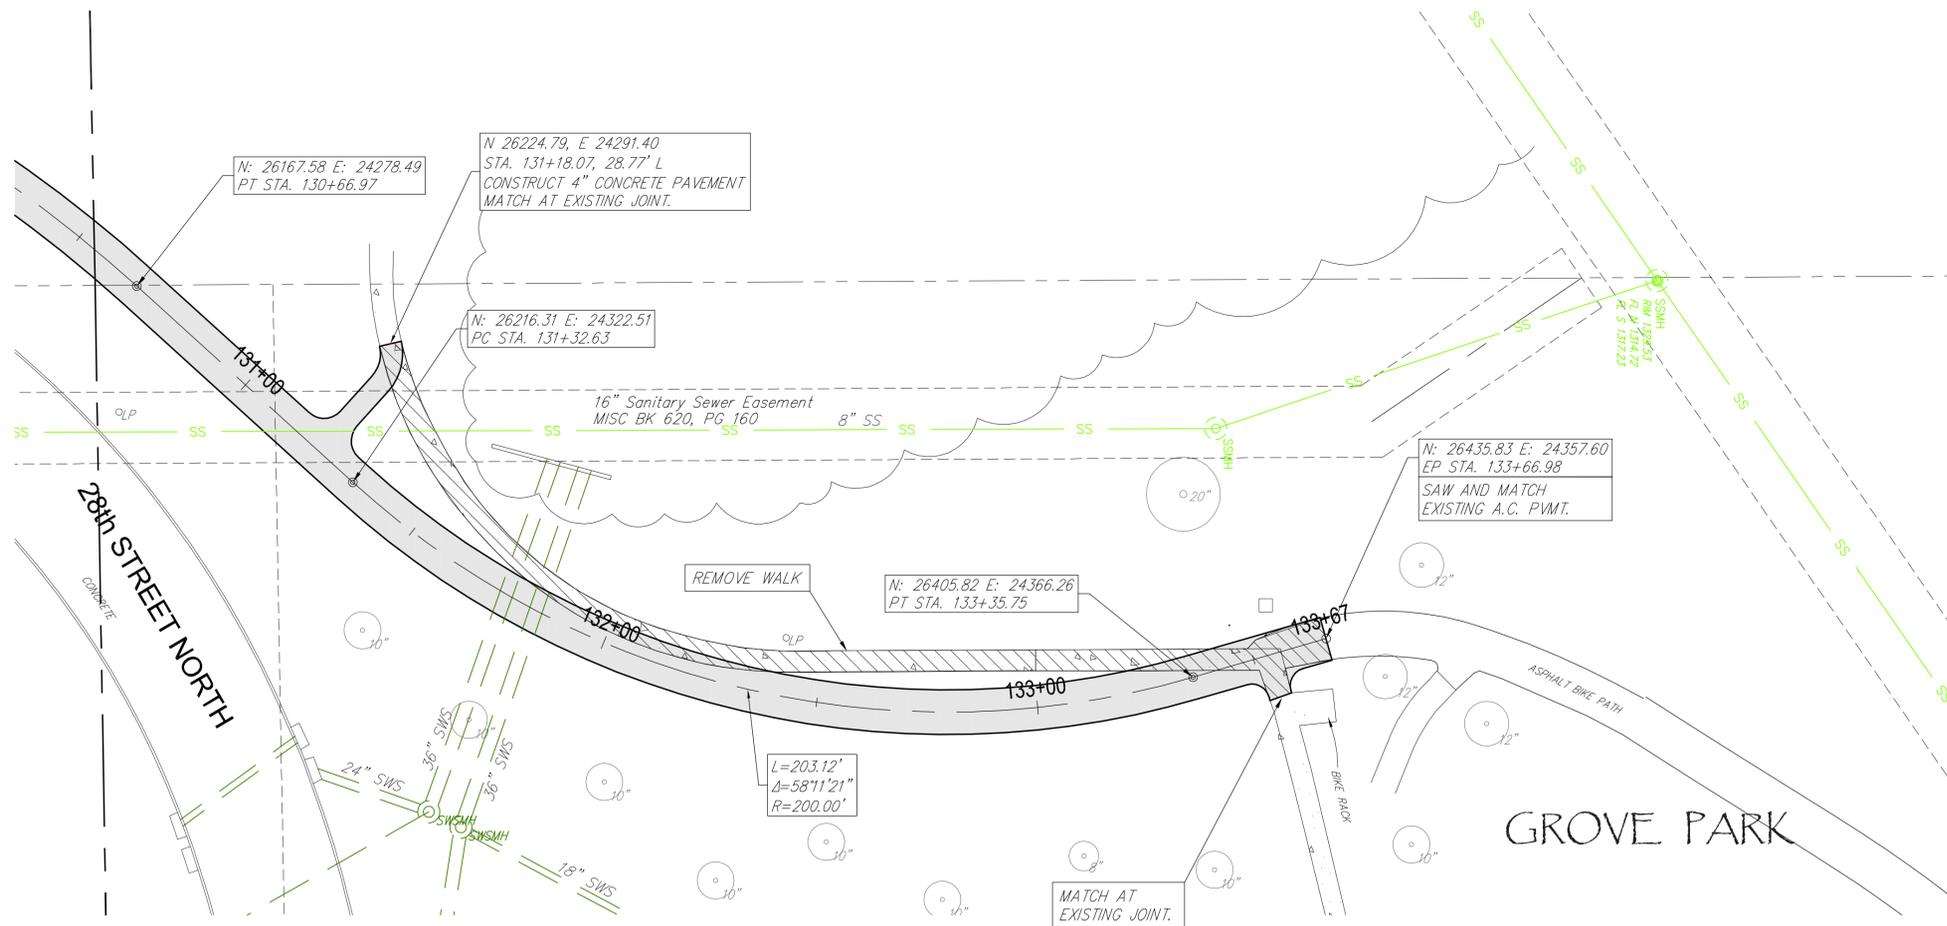

- LEGEND**
- PAVEMENT REMOVAL
 - 5" CONCRETE PAVEMENT
 - TREE REMOVAL

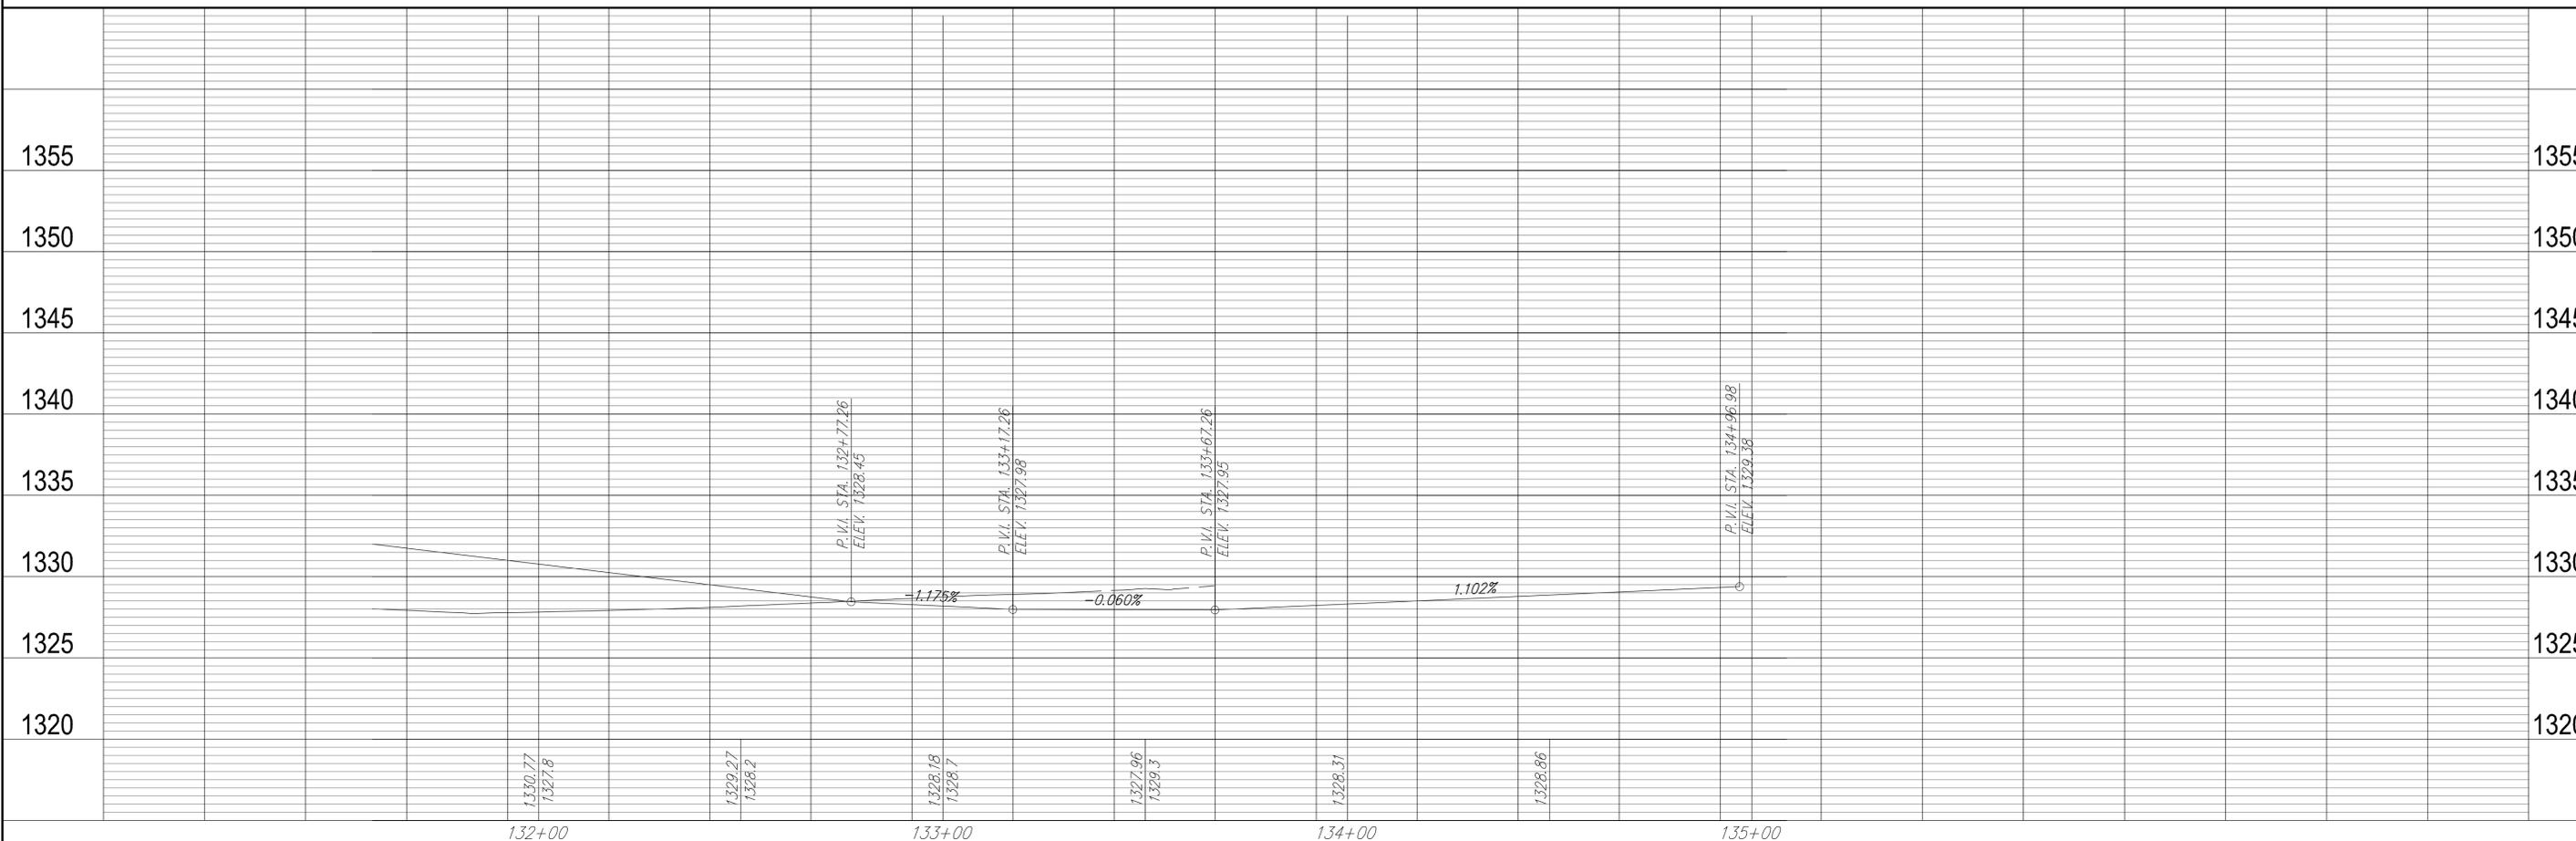

PLAN AND PROFILE
I-135 to K-96 BIKE PATH
WICHITA, KANSAS

REVIEW	DATE
RA	DATE
TCR	UTILITY
DESIGN	PROJECT NUMBER
PROJECT NUMBER	DRAWING FILE
Engineering Base (Plan 25)	

RB JOB 33341
 SHEET 33
 OF 72

Ruggles & Bohm, P.A.
 Engineering, Surveying, Land Planning
 1015 North 24th Street
 Wichita, Kansas 67203
 www.rugglesandbohm.com
 Phone: 316.264.0101
 Email: info@rugglesandbohm.com