



GRASS TURF TO REMAIN BOTH SIDES OF PATH.

ALL DISTURBED AREAS SHALL BE RESTORED WITH BERMUDA SOD, UNLESS OTHERWISE NOTED.

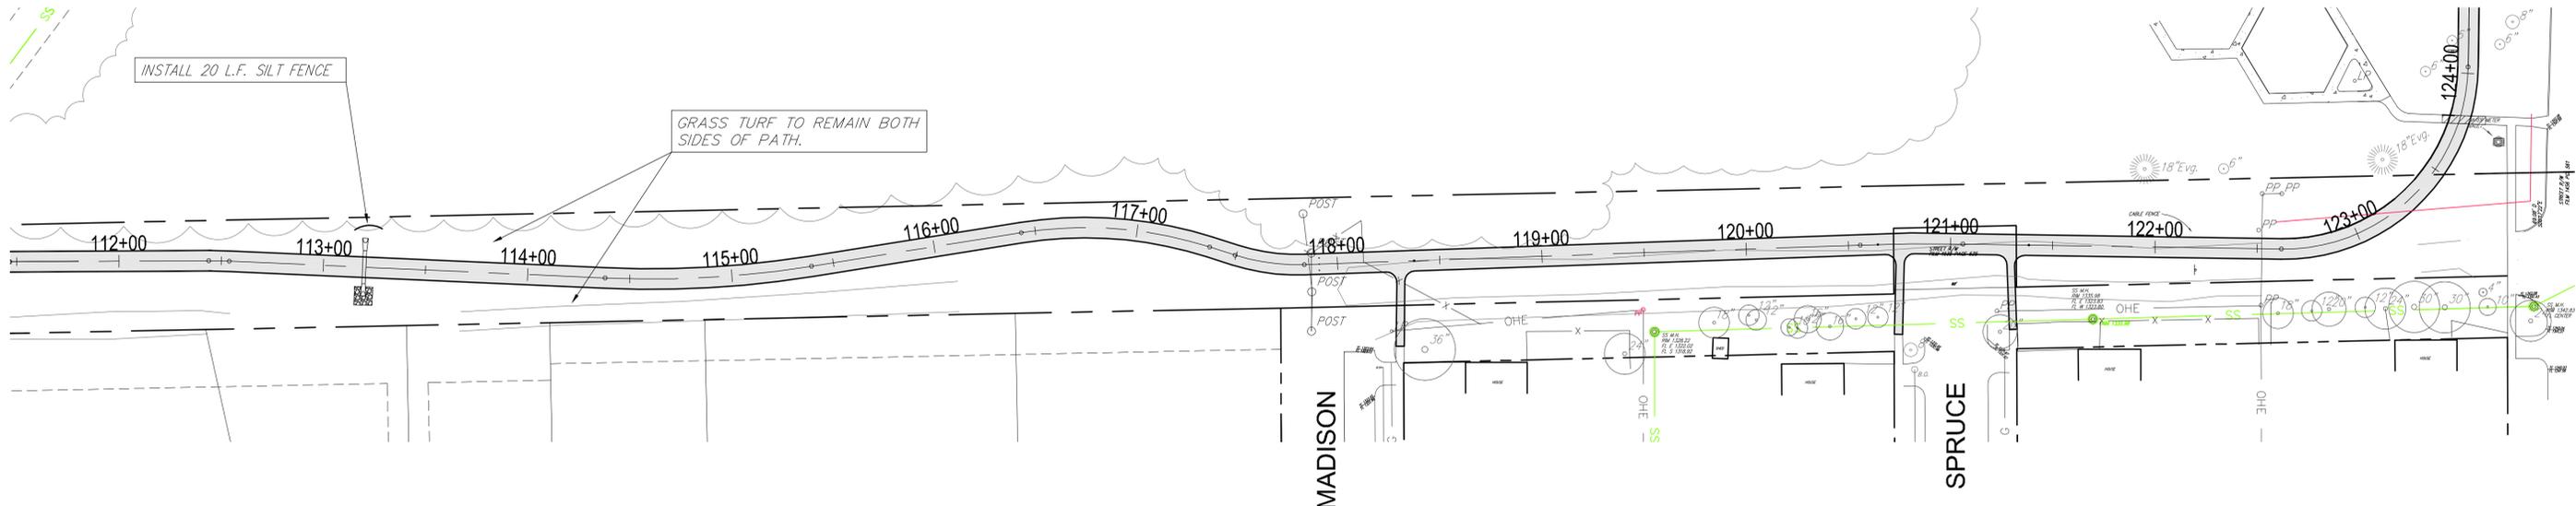

INSTALL 20 L.F. SILT FENCE

GRASS TURF TO REMAIN BOTH SIDES OF PATH.

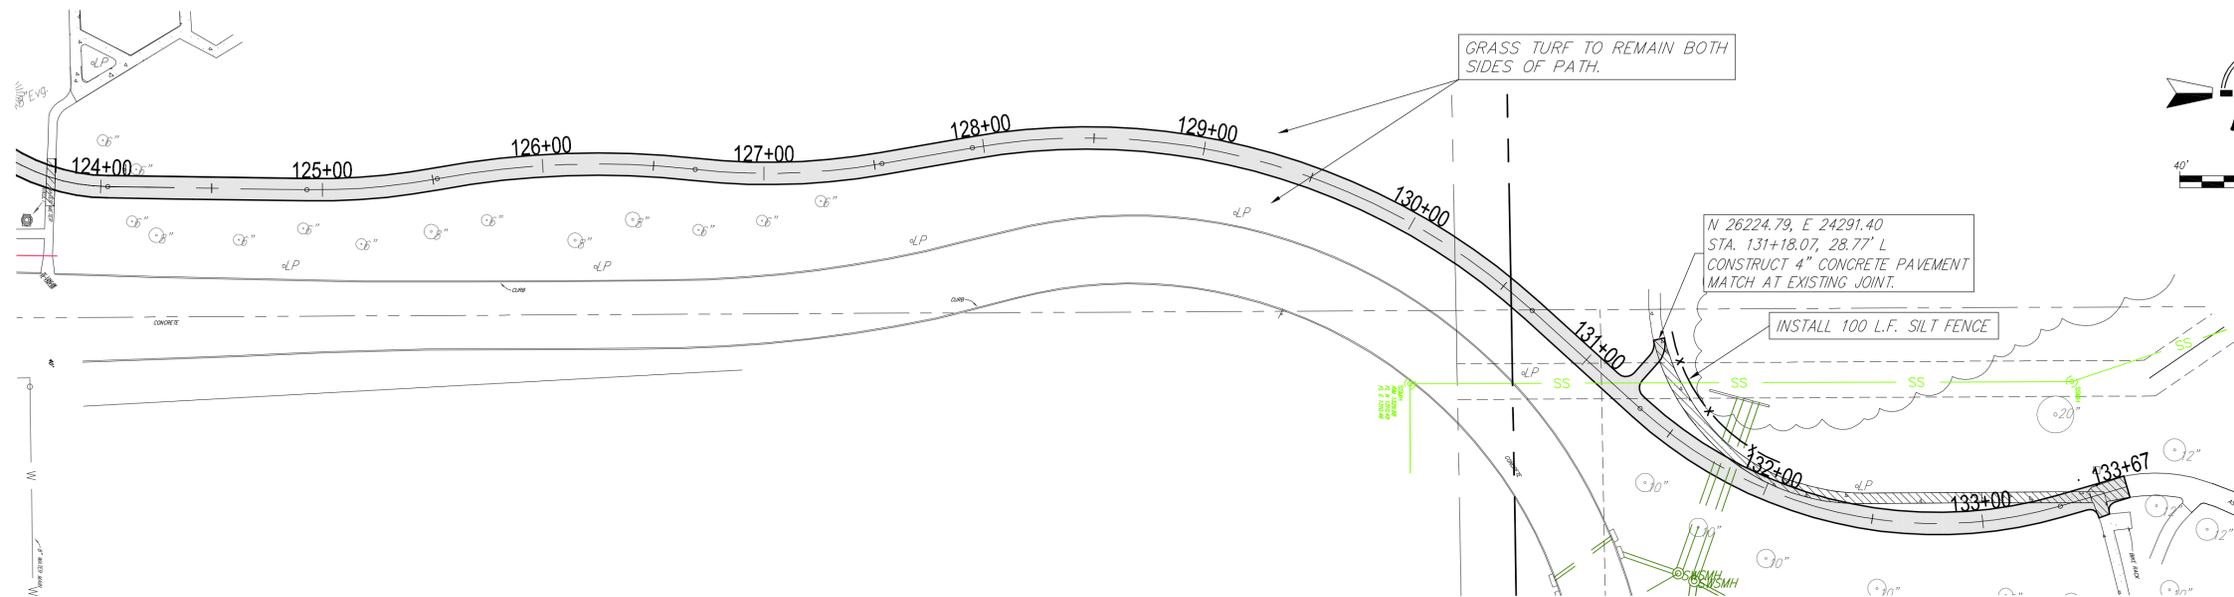

GRASS TURF TO REMAIN BOTH SIDES OF PATH.

N 26224.79, E 24291.40  
STA. 131+18.07, 28.77' L  
CONSTRUCT 4" CONCRETE PAVEMENT  
MATCH AT EXISTING JOINT.

INSTALL 100 L.F. SILT FENCE

<b>I-135 to K-96 BIKE PATH EROSION CONTROL WICHITA, KANSAS</b>		DESIGN TCR
 <b>Ruggles &amp; Bohm, P.A.</b> Engineering, Surveying, Land Planning		DRAWN RA
924 North Main Wichita, Kansas 67203 www.rbkansas.com		REVIEW TCR
(316) 264-8008 (316) 264-4621 fax E-mail: info@rbkansas.com		UTILITY OF
DRAWING FILE Engineering Base {Erosion 5}	PROJECT NUMBER	DATE 72