

INSTALL (1) ICON URBAN TRANSIT SHELTER  
 MODEL: US7X12G  
 FRAME COLOR: ALMOND  
 ROOF COLOR: PATINA GREEN  
 REFER TO SHEET 60 FOR MORE INFORMATION.  
 AS MANUFACTURED BY:  
 ICON INTEGRATED SHELTERS, INC  
 LOCAL REP: ABCreative, Inc.  
 32225 W. 88th Street, De Soto, KS 66018  
 Ph: (913) 583-3332 Fax: (913) 583-1436

INSTALL (2) DUMOR 6' BENCHES (MODEL: BENCH-58)  
 SURFACE MOUNT ON 4" CONCRETE SIDEWALK. MOUNT PER  
 MANUFACTURER RECOMMENDATIONS WITH MANUFACTURER-  
 PROVIDED ANCHOR BOLTS.  
 DO NOT FASTEN CLOSER THAN 6" TO EDGE OF CONCRETE.

INSTALL (1) ICON URBAN TRANSIT SHELTER  
 MODEL: US7X12G  
 FRAME COLOR: ALMOND  
 ROOF COLOR: PATINA GREEN  
 REFER TO SHEET 60 FOR MORE INFORMATION.  
 AS MANUFACTURED BY:  
 ICON INTEGRATED SHELTERS, INC  
 LOCAL REP: ABCreative, Inc.  
 32225 W. 88th Street, De Soto, KS 66018  
 Ph: (913) 583-3332 Fax: (913) 583-1436

CONSTRUCT 5' TALL EARTHEN BERM PER  
 GRADES SHOWN. SIDE SLOPES SHALL NOT  
 EXCEED 4:1.


CONSTRUCT 3' TALL EARTHEN BERM PER  
 GRADES SHOWN. SIDE SLOPES SHALL NOT  
 EXCEED 4:1.

CONSTRUCT 3' TALL EARTHEN BERM PER  
 GRADES SHOWN. SIDE SLOPES SHALL NOT  
 EXCEED 4:1.

NEW STORM SEWER AREA INLET.  
 RIM ELEV= 1306.40  
 GRADE AREA TO DRAIN TO INLET.


CONSTRUCT 4' TALL EARTHEN BERM PER  
 GRADES SHOWN. SIDE SLOPES SHALL NOT  
 EXCEED 4:1.

BIOFILTRATION AREA. REFER TO  
 SHEET 62 FOR DETAILS.

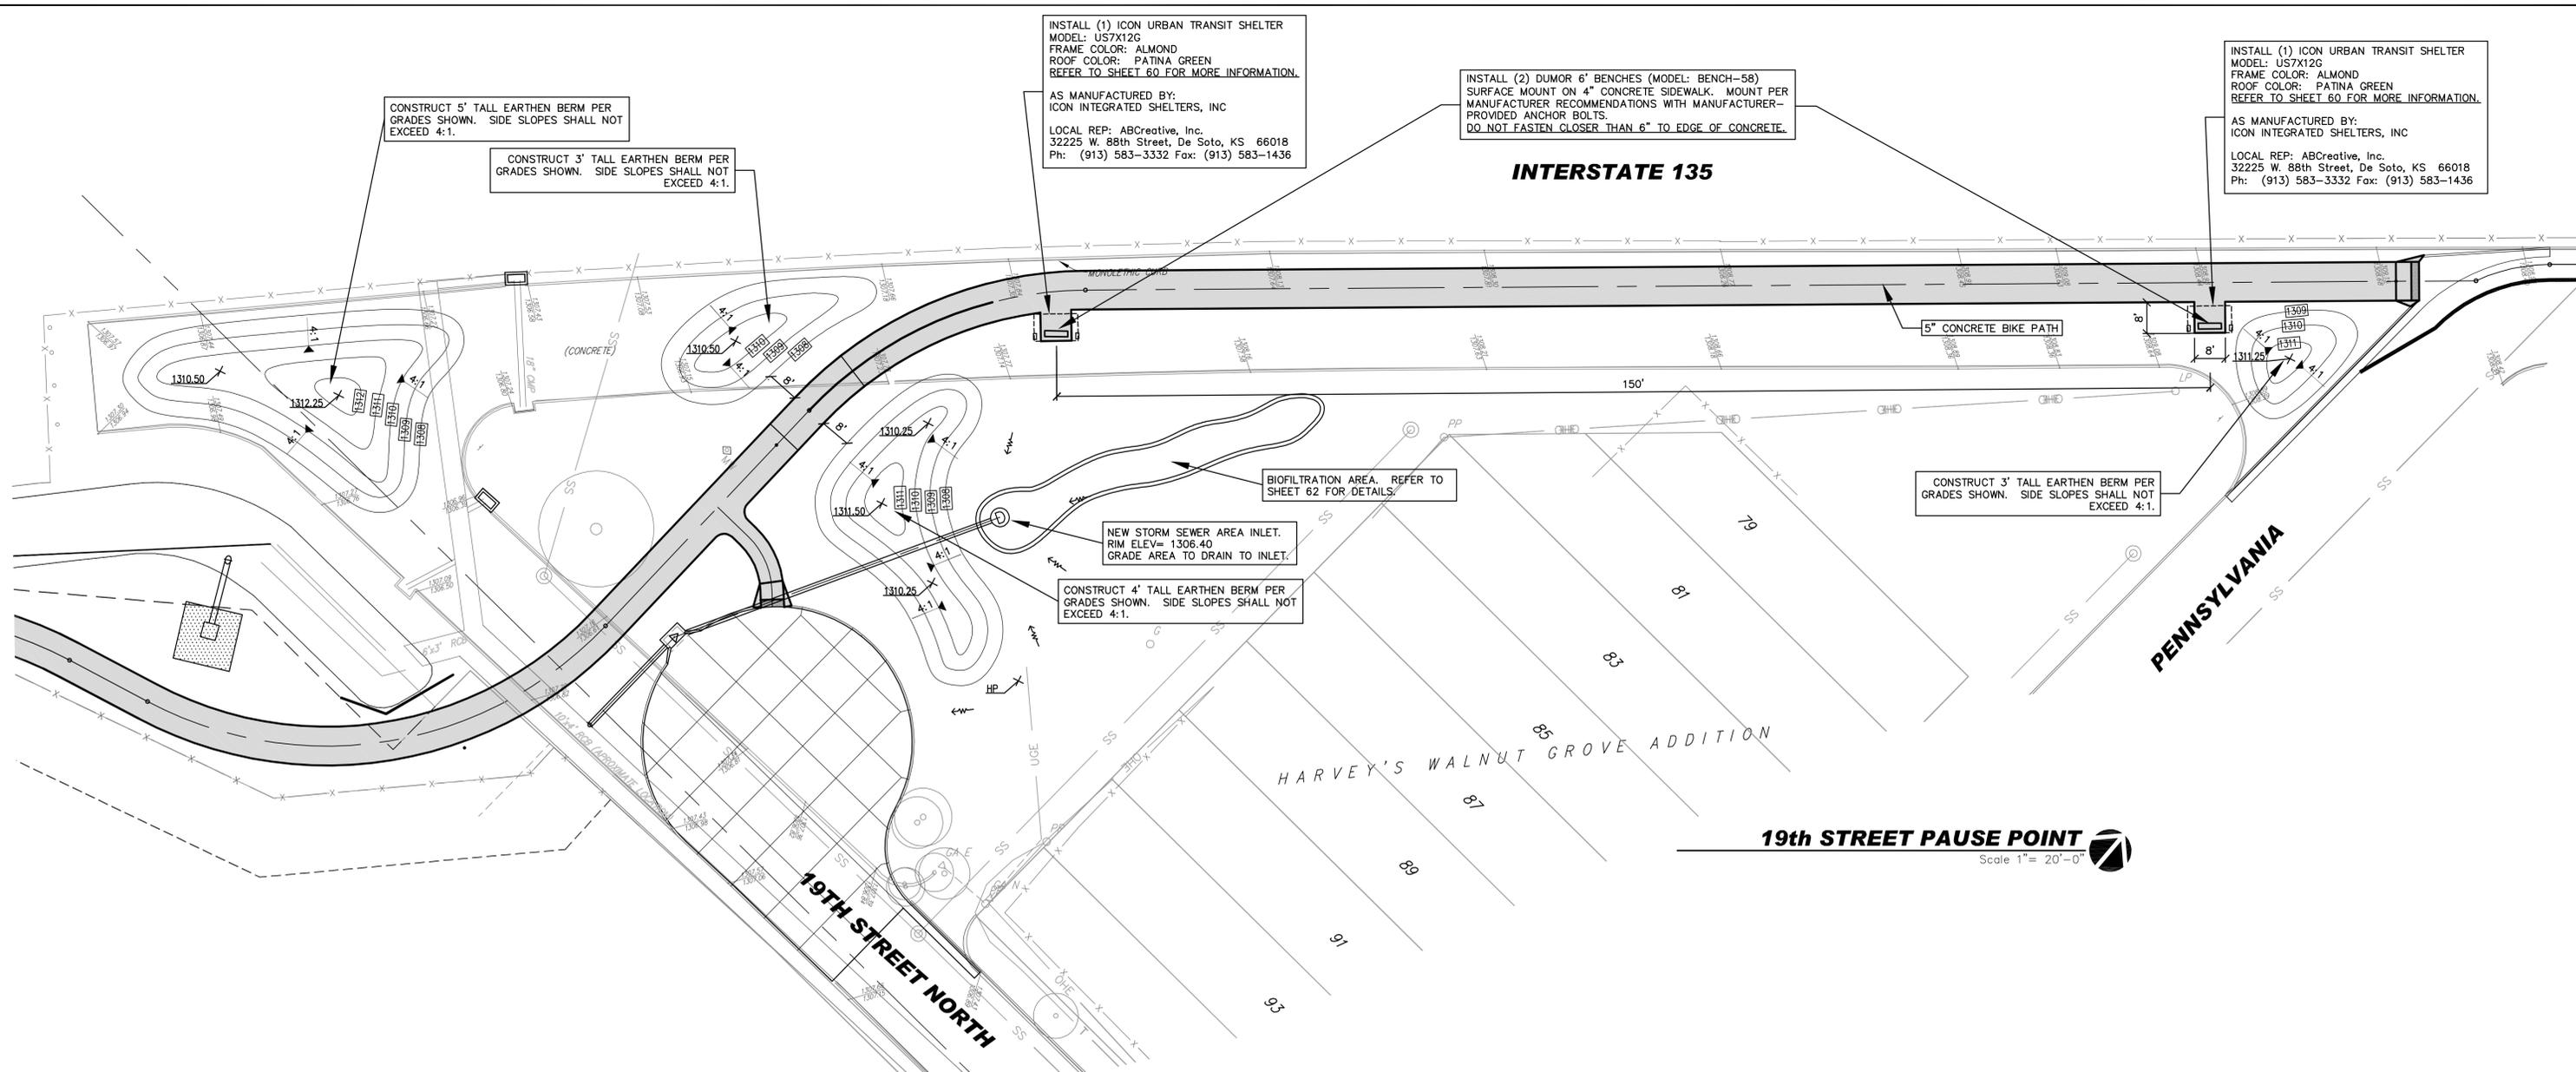

**19th STREET PAUSE POINT**  
 Scale 1" = 20'-0"

**INTERSTATE 135 (Northbound Exit @ 21st Street North)**

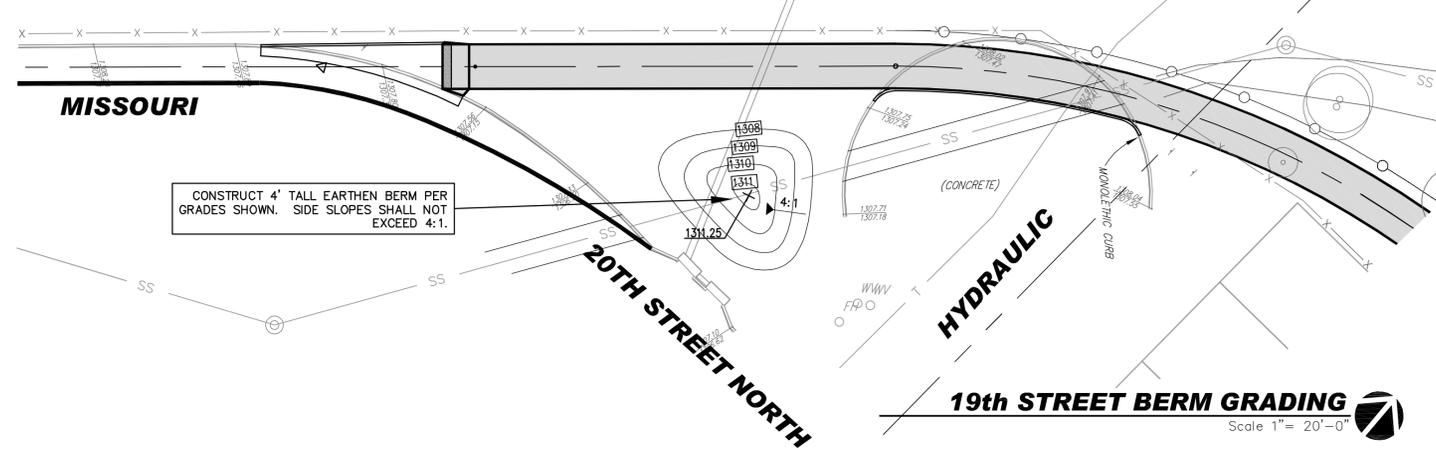

**19th STREET BERM GRADING**  
 Scale 1" = 20'-0"

I-135 to K-96 BIKE PATH  
 19TH STREET PAUSE POINT AND DETAILS  
 WICHITA, KANSAS

**Ruggles & Bohm, P.A.**  
 Engineering, Surveying, Land Planning  
 924 North Main (316) 264-8008  
 Wichita, Kansas 67203 (316) 264-4621 fax  
 www.rbkansas.com E-mail: info@rbkansas.com

DESIGN	BDT	SHEET <b>48</b> OF <b>72</b>
DRAWN	BDT	
REVIEW	--	
UTILITY	--	
DATE	--	

DRAWING FILE: Landscape Base [LSCAPE 03] PROJECT NUMBER: .....