


STORM SEWER PIPE AND END SECTIONS. REFER TO SHEET 8 FOR MORE INFORMATION.

BACKFILL AREA WITHIN MOW STRIP WITH BIOSWALE PLANTING SOIL. REFER TO DETAIL 1, SHEET 61.

CONSTRUCT 212 L.F. OF REINFORCED CONCRETE MOW STRIP. REFER TO DETAIL 2, SHEET 61. CENTER MOW STRIP ON FLOWLINE OF SWALE.

**LOCATION MAP**

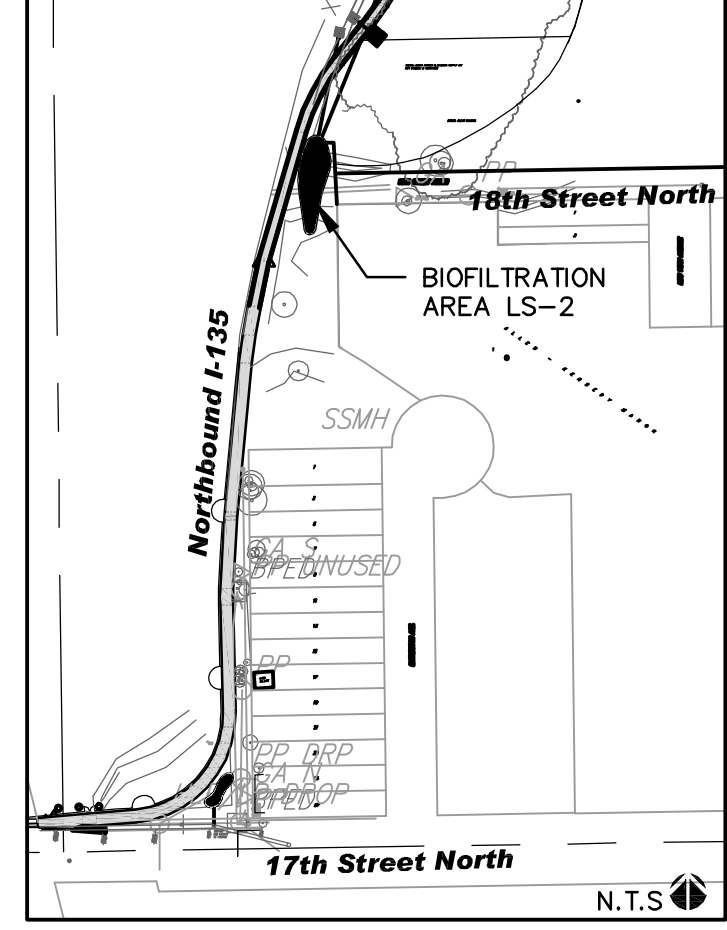


**PLANT SCHEDULE**

Qty.	Scientific Name	Common Name	Size	Condition	Spacing	Flower Color	Remarks
140	<i>Alcea rosea</i>	Hollyhock	4" Pot	Cont.	18" O.C.	Red	Full & Healthy
110	<i>Baptisia australis</i>	False Indigo	4" Pot	Cont.	12" O.C.	Blue/Purple	Full & Healthy
72	<i>Calamagrostis acutiflora</i> 'Karl Foerster'	Karl Foerster Feather Reed Grass	1 Gal.	Cont.	12" O.C.	-	Full & Healthy
98	<i>Echinacea angustifolia</i>	Coneflower	4" Pot	Cont.	18" O.C.	Magenta	50% Mix w/ Rudbeckia
73	<i>Eupatorium purpurea</i>	Sweet Joe-Pye Weed	4" Pot	Cont.	24" O.C.	Purple/ Blue	Full & Healthy
82	<i>Monarda fistulosa</i>	Wild Bergamot	4" Pot	Cont.	12" O.C.	Pink	Full & Healthy
33	<i>Panicum virgatum</i>	Switchgrass	2 or 3 Gal.	Cont.	18" O.C.	-	Full & Healthy
163	<i>Phlox divaricata</i>	Blue Phlox	4" Pot	Cont.	12" O.C.	Purple	Full & Healthy
342	<i>Pycnanthemum tenuifolium</i>	Slender Mountain Mint	4" Pot	Cont.	12" O.C.	White	Full & Healthy
98	<i>Rudbeckia hirta</i>	Black Eyed Susan	4" Pot	Cont.	12" O.C.	Gold	50% Mix w/ Echinacea
222	<i>Veronica fasciculata</i>	Prairie Ironwood	4" Pot	Cont.	12" O.C.	Purple	Full & Healthy

**BIOFILTRATION SWALE LS-2 PLANTING PLAN**  
Scale 1" = 5'-0"

**I-135 to K-96 BIKE PATH  
BIOFILTRATION SWALE LS-2 PLANTINGS  
WICHITA, KANSAS**

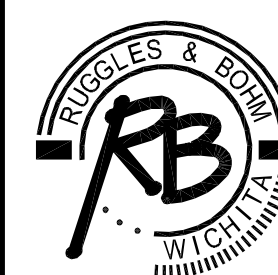

**Ruggles & Bohm, P.A.**  
Engineering, Surveying, Land Planning

924 North Main  
Wichita, Kansas 67203  
www.rbkansas.com

DESIGN: BDT  
DRAWN: BDT  
REVIEW: BDT  
UTILITY: BDT  
DATE: ..

PROJECT NUMBER: .....

DRAWING FILE: Landscape Base [LSCAPE 16]

SHEET 62 OF 72  
JOB NO. 3394E