
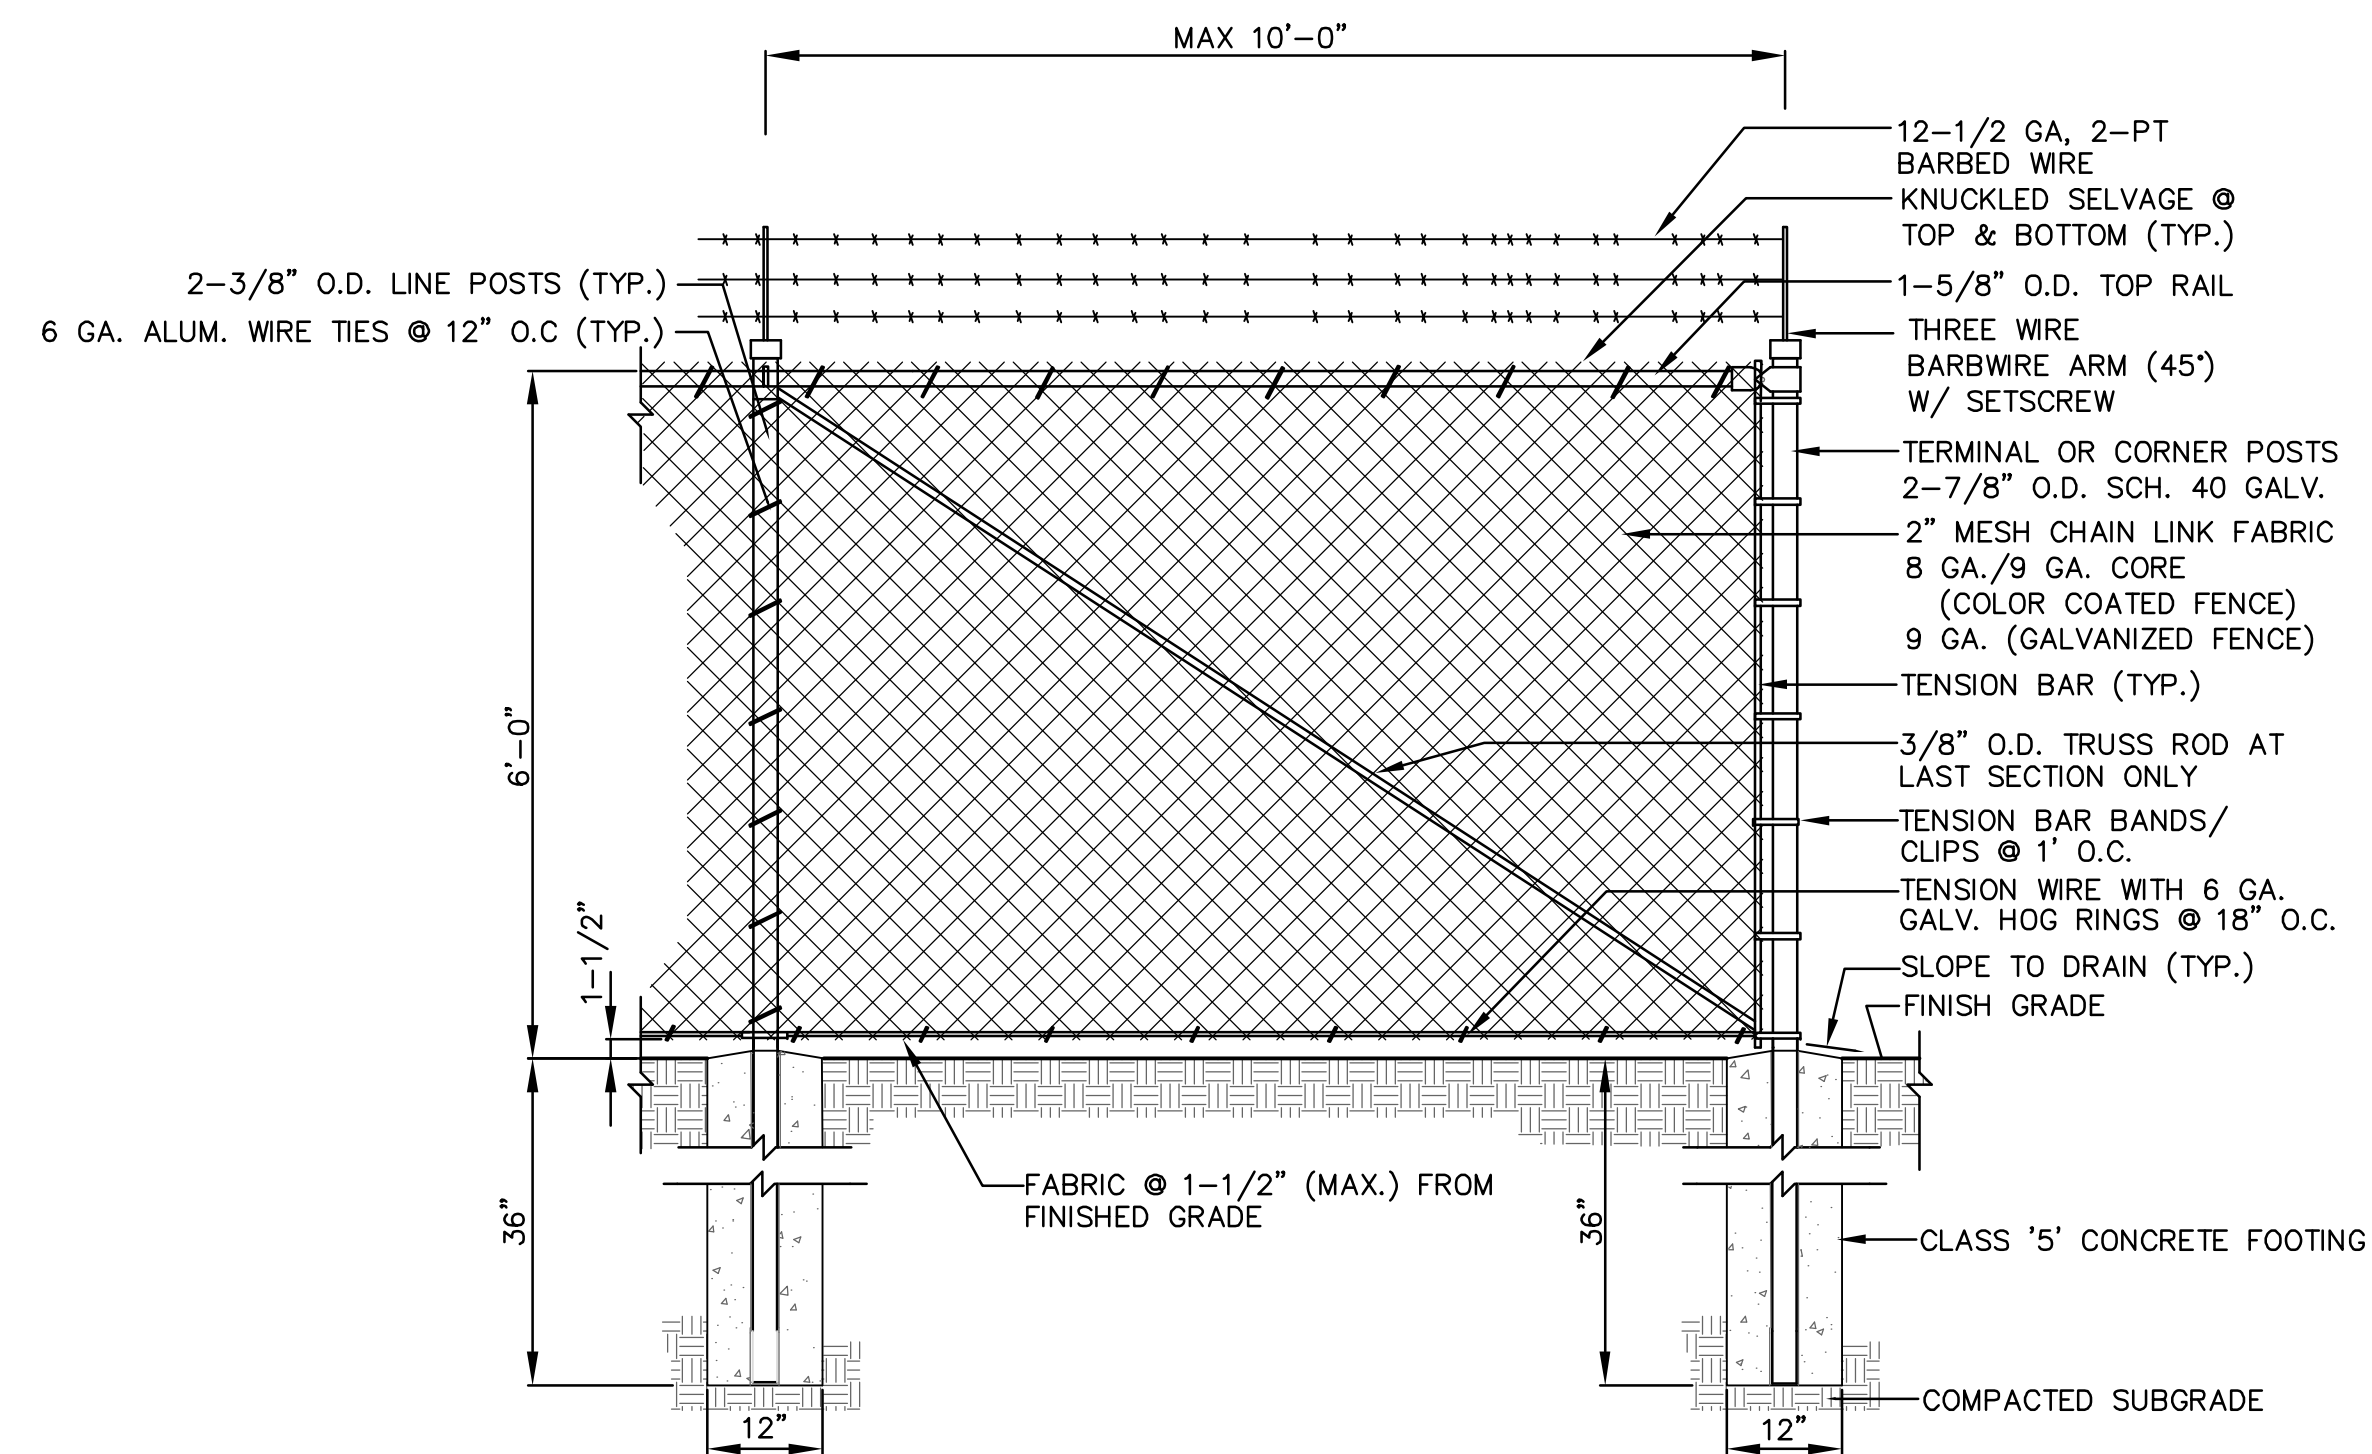
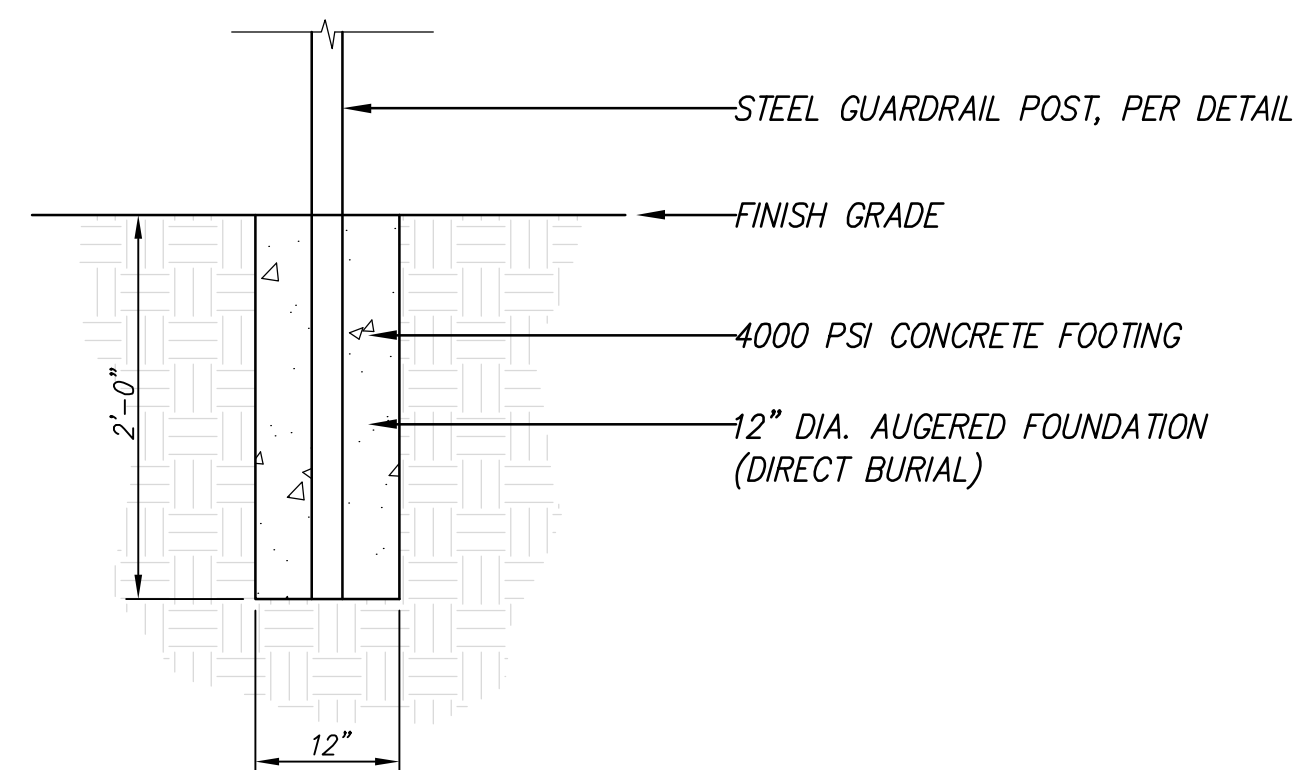


FHWA REGION NO.	STATE	PROJECT NUMBER	FISCAL YEAR	SHEET NUMBER	TOTAL SHEETS
	KANSAS	..		72	..

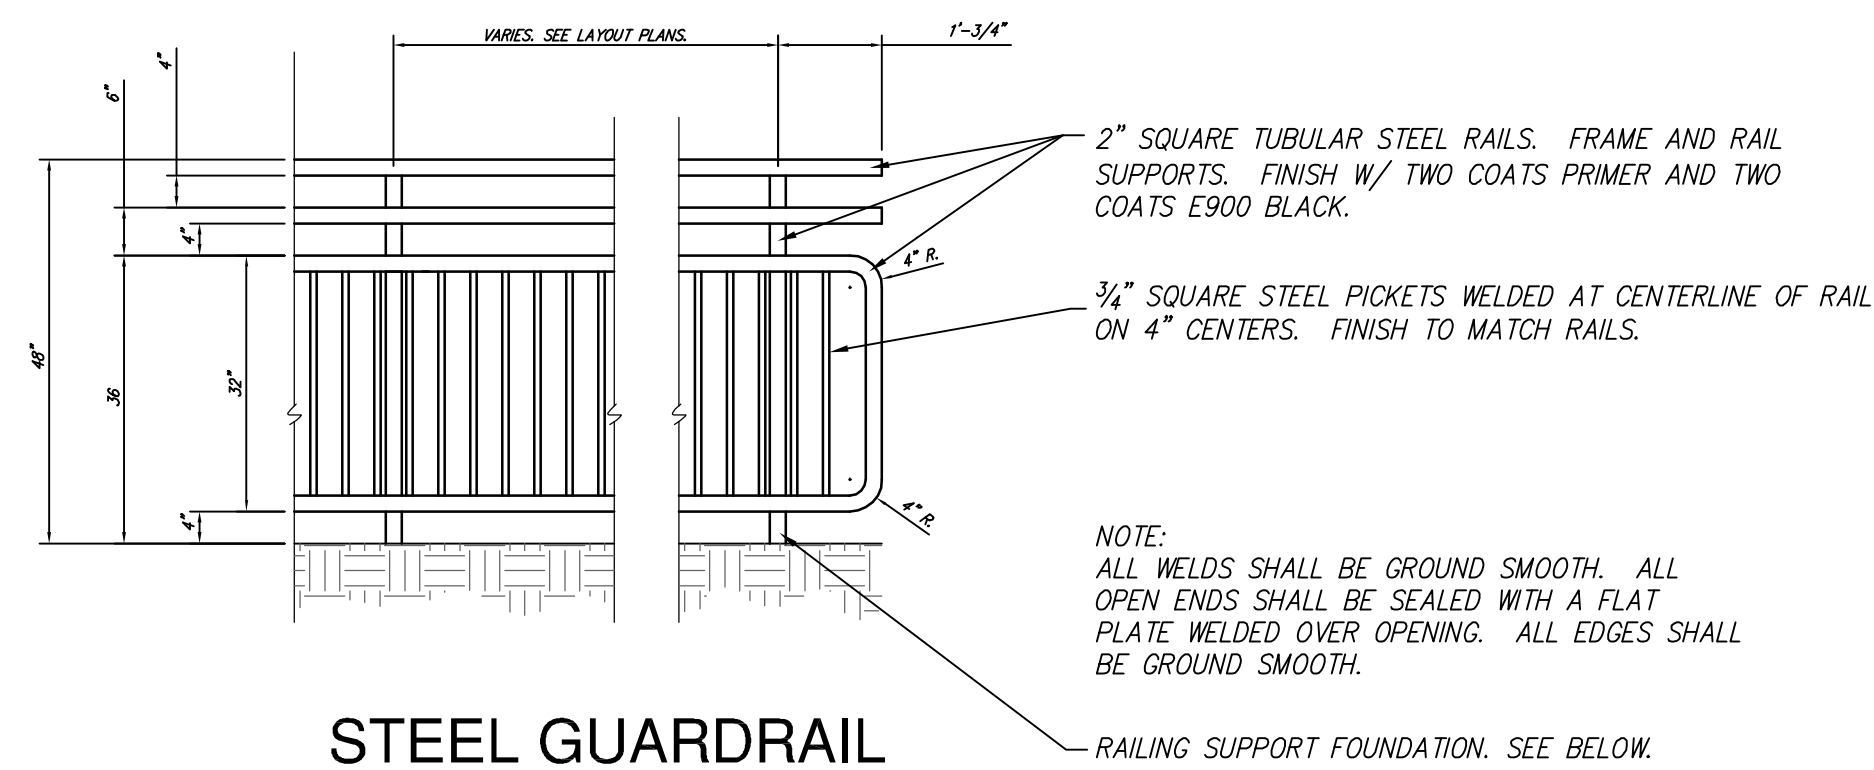


PRIVATE PROPERTY  
NO TRESPASSING

POST "NO TRESPASSING" SIGN EVERY 100' ON CHAINLINK FENCE.

-.080" THICK ALUMINUM  
- 12" X 18"  
-RED TEXT ON WHITE BACKGROUND, SCREEN PRINTED

**6' TALL CHAIN LINK FENCE W/ BARBED WIRE**  
STA 14+45 TO STA 19+33.25

I-135 to K-96 BIKE PATH  
FENCE AND RAILING DETAILS  
WICHITA, KANSAS

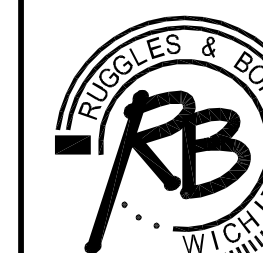

Ruggles & Bohm, F.A.  
Engineering, Surveying, Land Planning

924 North Main (316) 264-8008  
Wichita, Kansas 67203 (316) 264-4621 fax  
www.rbkansas.com E-mail: info@rbkansas.com

DESIGN	TCR	SHEET 71 OF 72
DRAWN	BDT	
REVIEW		
UTILITY		
DATE	..	

DRAWING FILE: Title-DTL {FENCE DTLs}

PROJECT NUMBER: 472-84759