



TYPICAL MASS GRADING DETAILS

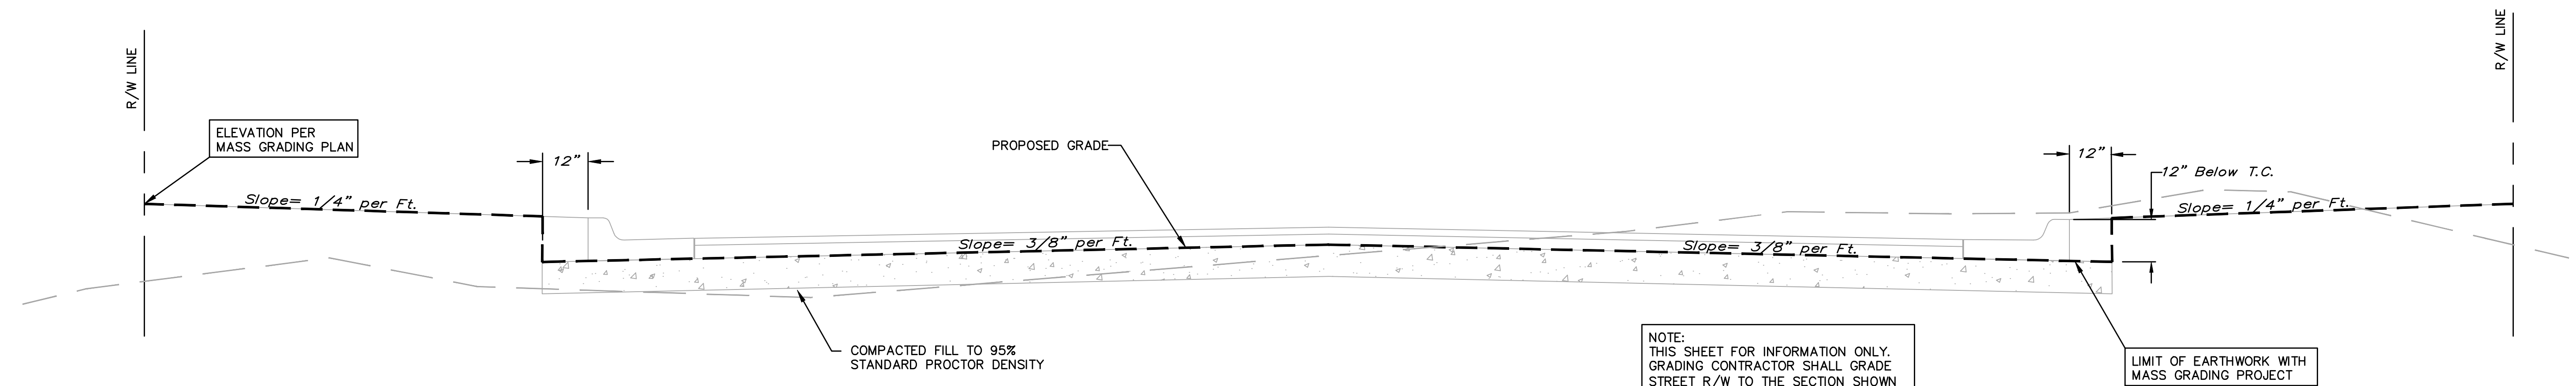


STREET R/W GRADING

NOTE:
THIS SHEET FOR INFORMATION ONLY.
GRADING CONTRACTOR SHALL GRADE
STREET R/W TO THE SECTION SHOWN
(+/-0.2') AND SHALL PERFORM
COMPACTION AS INDICATED. SEE
MASS GRADING PLAN FOR ELEVATIONS

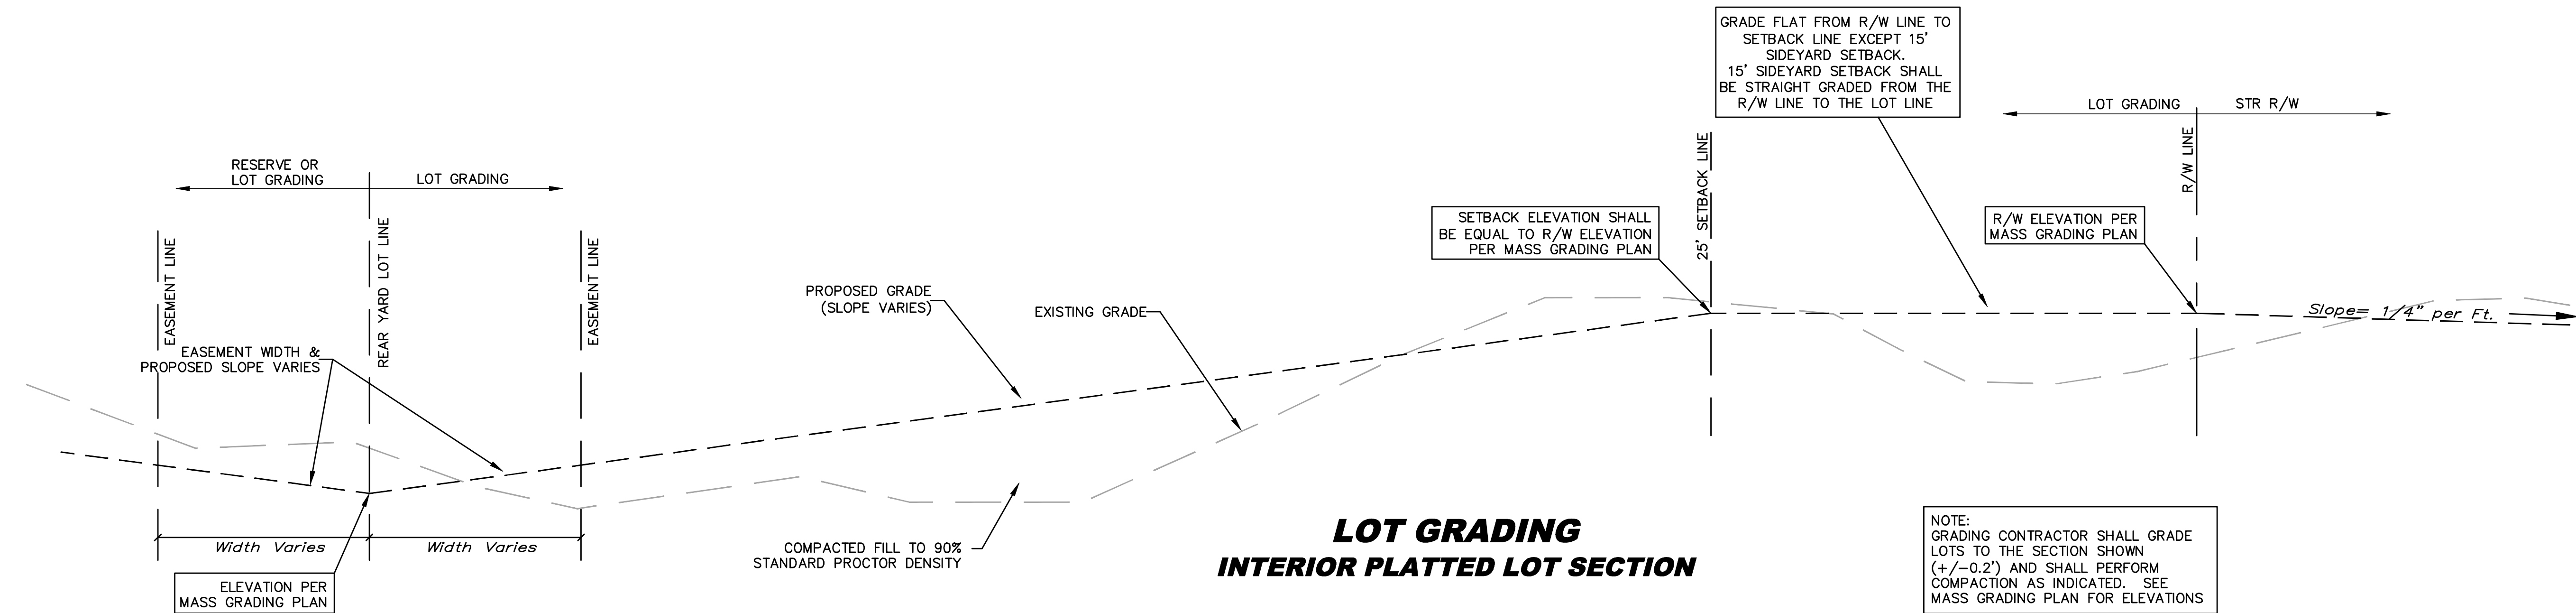


LOT GRADING INTERIOR PLATTED LOT SECTION

NOTE:
GRADING CONTRACTOR SHALL GRADE
LOTS TO THE SECTION SHOWN
(+/-0.2') AND SHALL PERFORM
COMPACTION AS INDICATED. SEE
MASS GRADING PLAN FOR ELEVATIONS

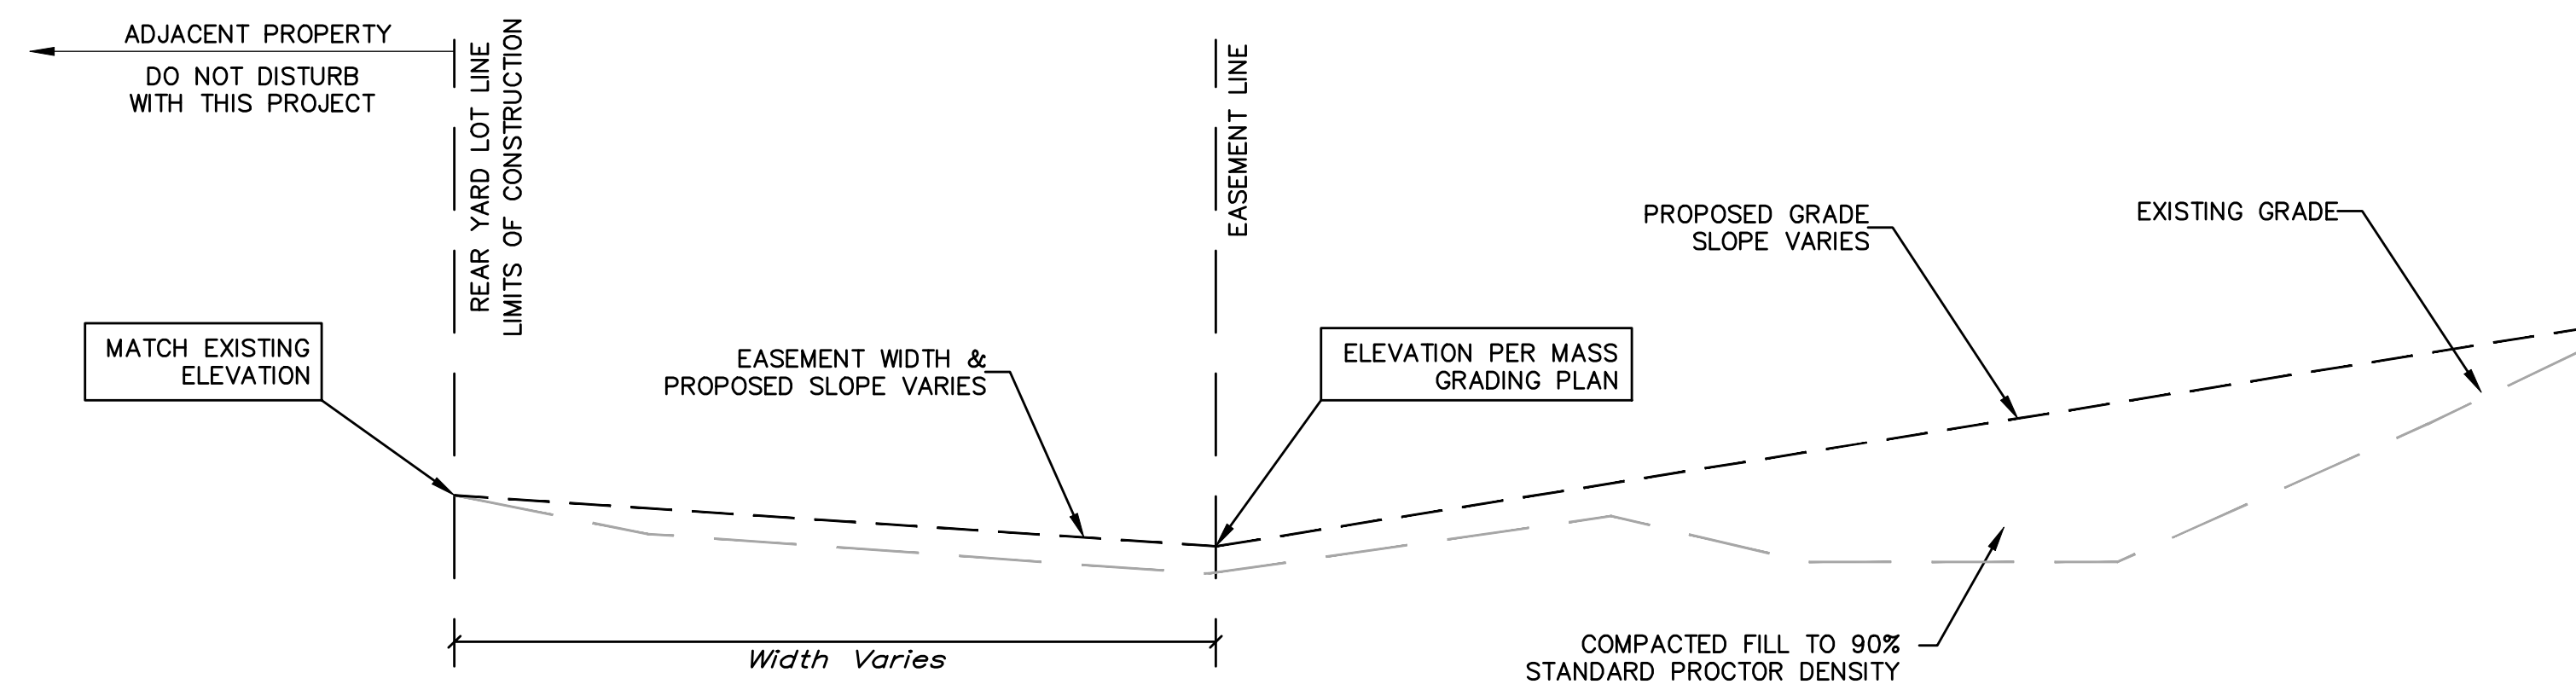

EXTERIOR PLATTED LOT SECTION

When trees are present along rear lot line, grade shall match at trunk line and trees shall not be disturbed. Any trimming of trees shall be approved by the engineer and owner.

 Silverton Addition - Phase IV MASS GRADING TYPICAL SECTION Storm Water Drain #368		
		<small>Baughman Company, P.A. 315 Ellis St. Wichita, KS 67211 P 316363-7771 F 316263-0149 ENGINEERING SURVEYING PLANNING LANDSCAPE ARCHITECTURE</small>
PROJECT NUMBER 468-84681	DESIGN C.O.W.	DRAWN STAFF
REVISIONS: 3/07/07 JAK <small>Street R/W Grading Section</small>	APPROVED	DATE 9/08/10
SCALE NONE		SHEET 4 OF 15