


AUBURN HILLS 7TH ADDITION


WICHITA, SEDGWICK COUNTY, KANSAS

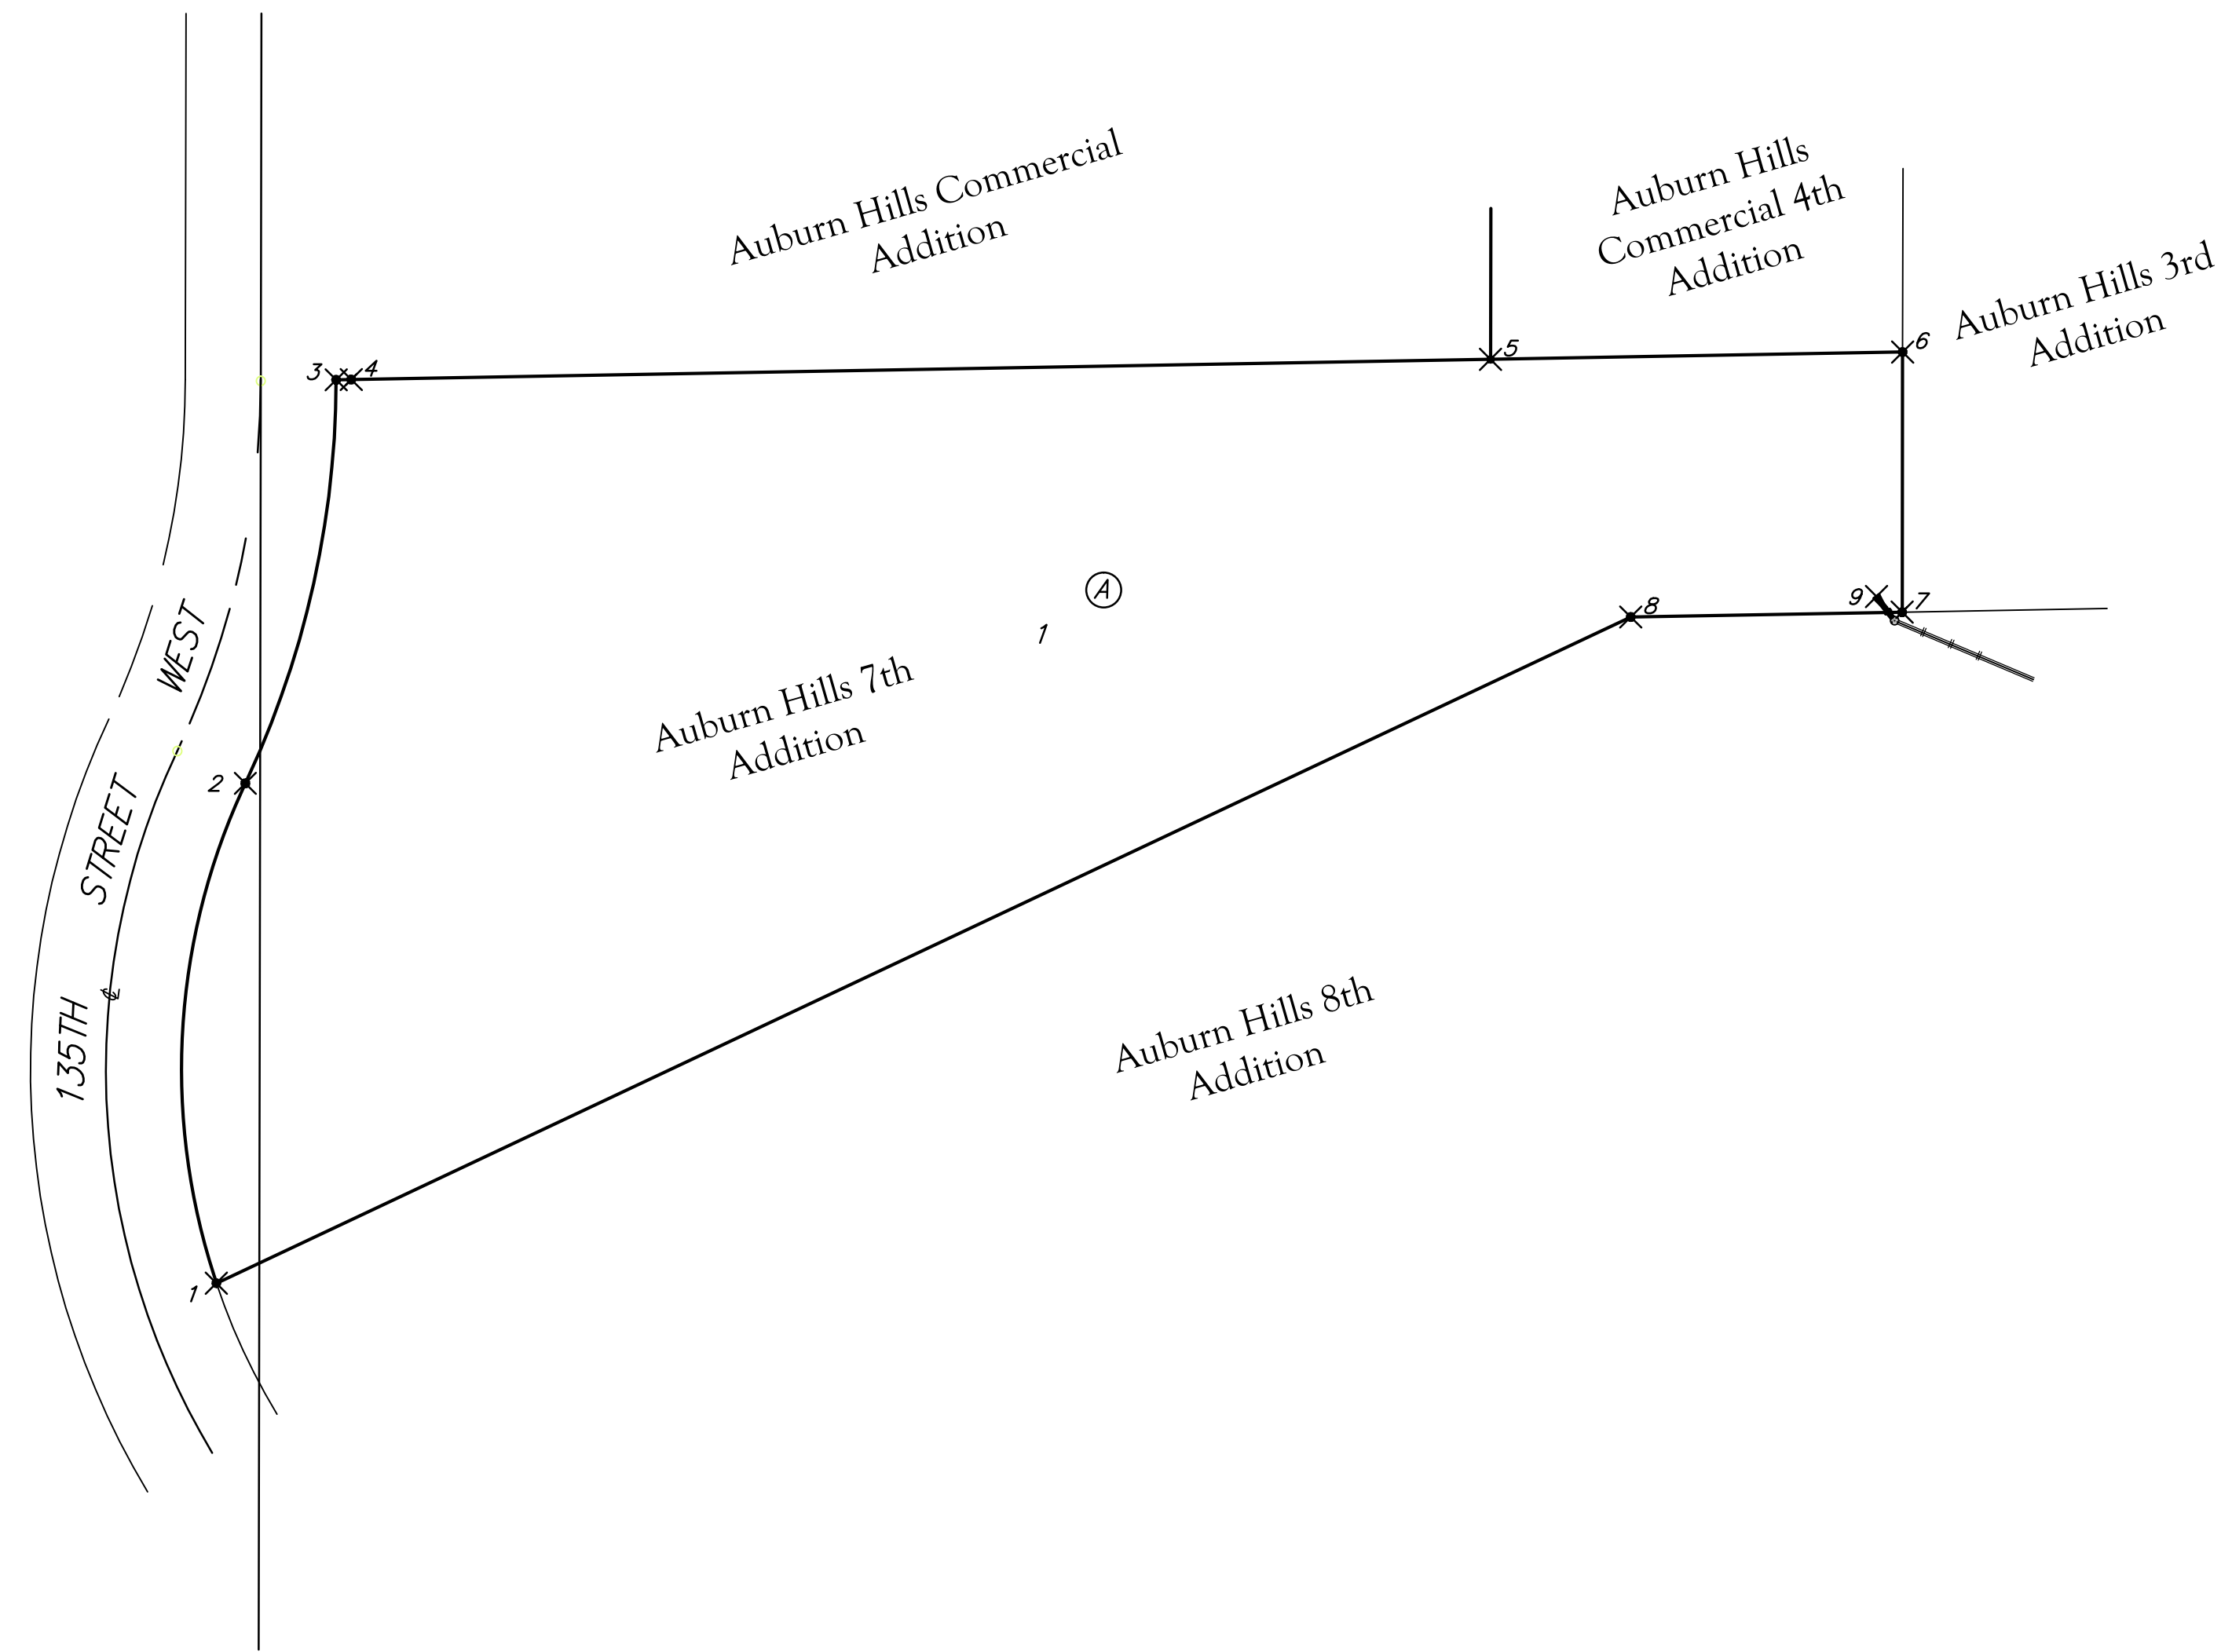

0 100 200
Scale: 1" = 100'



Point Table		
Point #	Northing	Easting
1	21146.6476	14760.3667
2	21478.2554	14779.6032
3	21745.9300	14839.8021
4	21746.1074	14849.8024
5	21759.5113	15605.3688
6	21764.3572	15878.6249
7	21591.7751	15878.3297
8	21588.5827	15698.3580
9	21602.1123	11861.2627

	Auburn Hills 7th Addition	
	Coordinate Sheet	
<small>Baughman Company, P.A. 315 Ellis St. Wichita, KS 67211 P 316-262-7271 F 316-262-0149 ENGINEERING SURVEYING PLANNING LANDSCAPE ARCHITECTURE</small>		
PROJECT NUMBER 468-84620	DESIGN NBW	DRAWN TNT
REVISIONS:	APPROVED NBW	DATE 11/3/2010
	SCALE Noted	SHEET 7 OF 8