


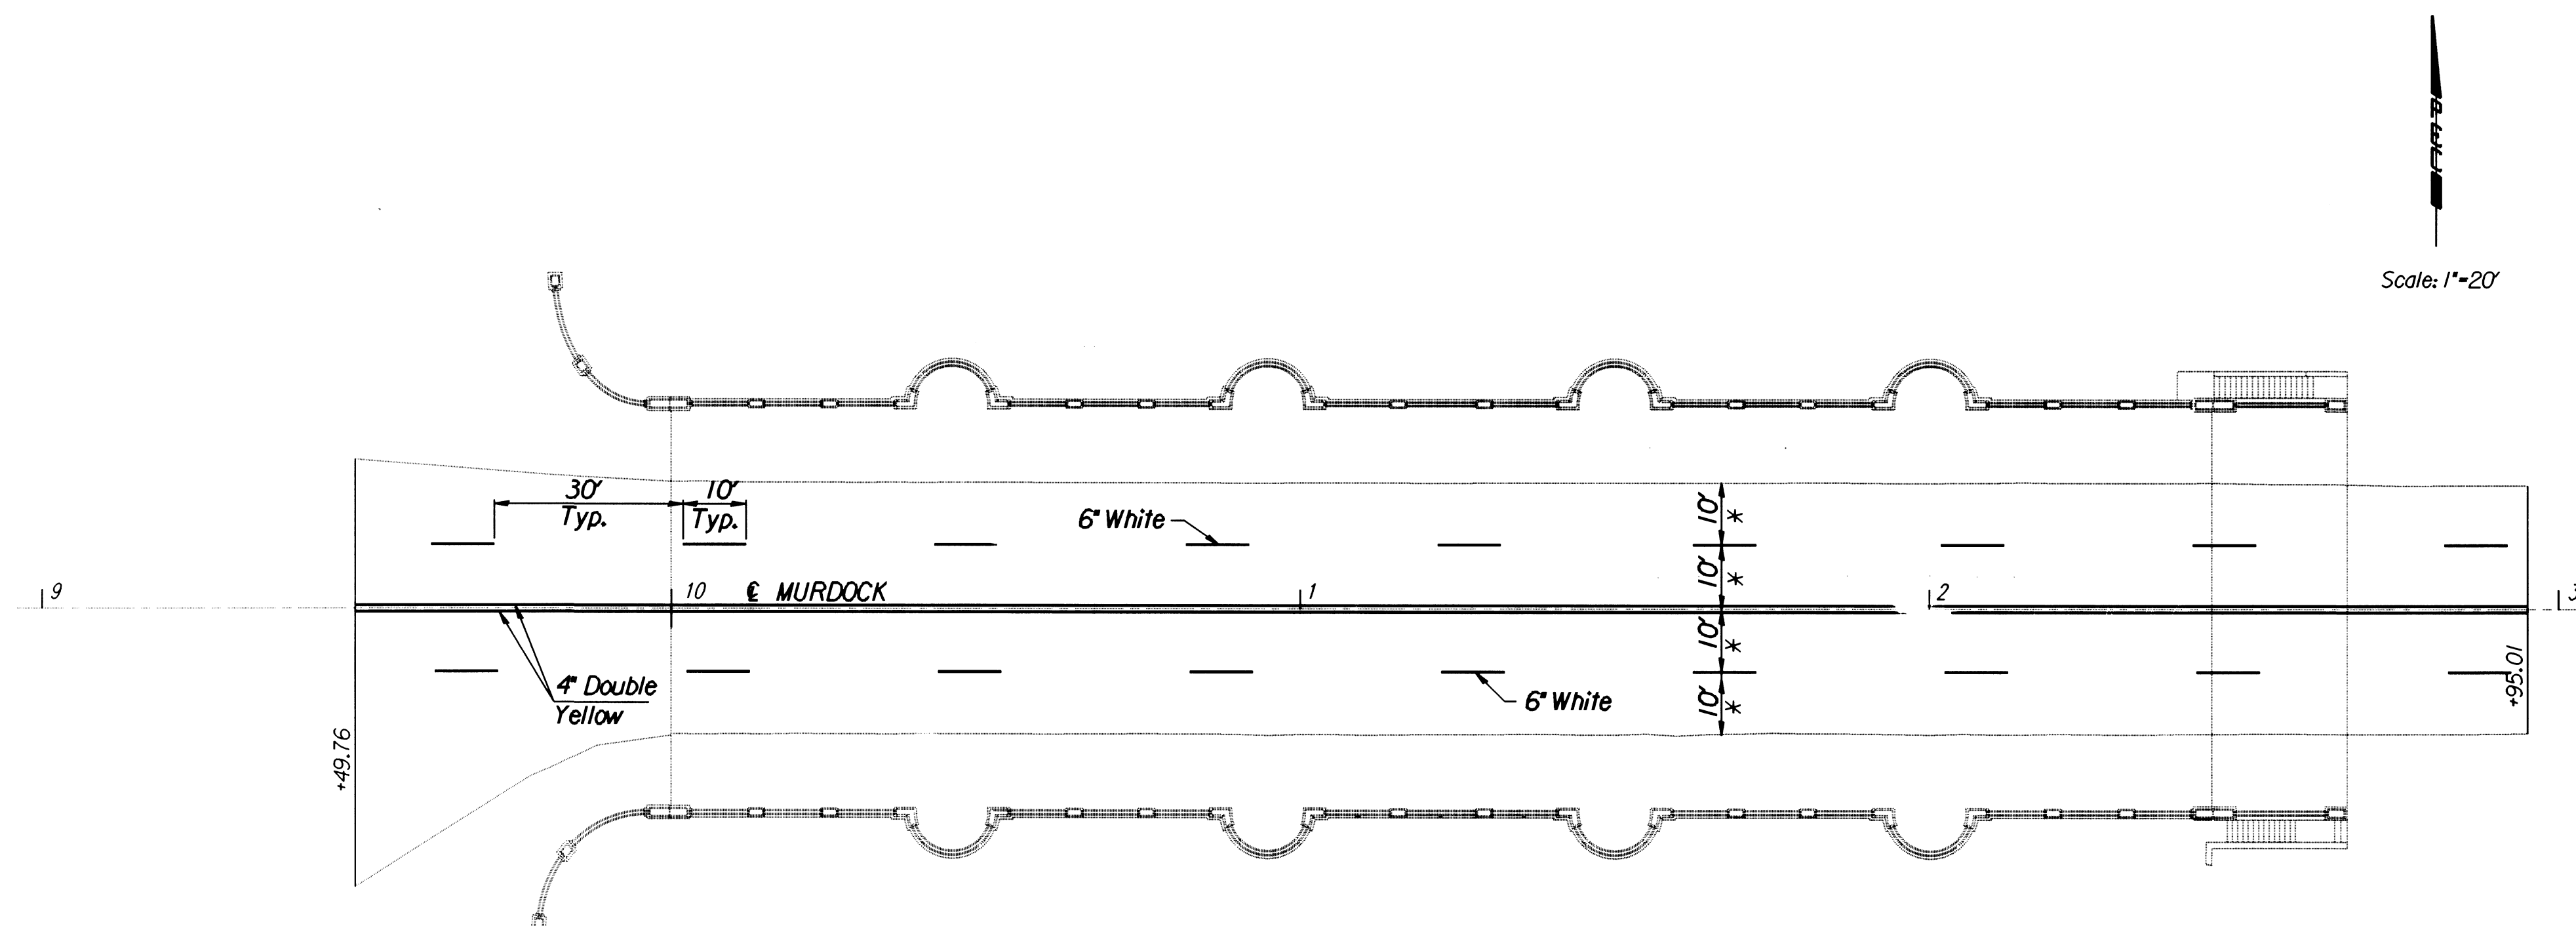

* Dimensions are to C marking

PLAN

SUMMARY OF PAVEMENT MARKINGS (COLD PLASTIC)(CLASS A OR B)								
DOUGLAS AVENUE	OFFSET	LEFT TURN ARROW	4" SOLID YELLOW DOUBLE LINE	12" SOLID YELLOW DIAGONAL LINE	6" BROKEN WHI TE LANE LINE	6" SOLID WHI TE LANE LINE	12" SOLID TYPE I CROSSWALK LINE	24" SOLID TYPE I STOP LINE
9+49 to 12+95	10' Lt.				346'			
9+49 to 12+95	£		346'					
9+49 to 12+95	10' Rt.				346'			

Note: Pavement Markings shall conform to the requirements of the KDOT Std. Specifications for Cold Plastic Pavement Marking (Class A or Class B).

Pavement Marking is paid for as Lump Sum.

Note: Words and symbols shall conform to the latest Edition of "Standard Alphabets for Highway Signs and Pavement Markings" Printed by the U.S. Department of Transportation, Federal Highway Administration.

No.	Revisions	By	Date
CITY OF WICHITA, KANSAS MICHAEL E. LINDEBAK, P.E.- CITY ENGINEER MURDOCK BRIDGE OVER LITTLE ARKANSAS RIVER PAVEMENT MARKING PLAN CITY OF WICHITA PROJECT NO. 472-8278S PROFESSIONAL ENGINEERING CONSULTANTS, P.A. ENGINEERS WICHITA, KANSAS			
Designed by	RAS	Checked by	RAS
Drawn by	RAS	Date	Oct. 1998 Job No. 96940