
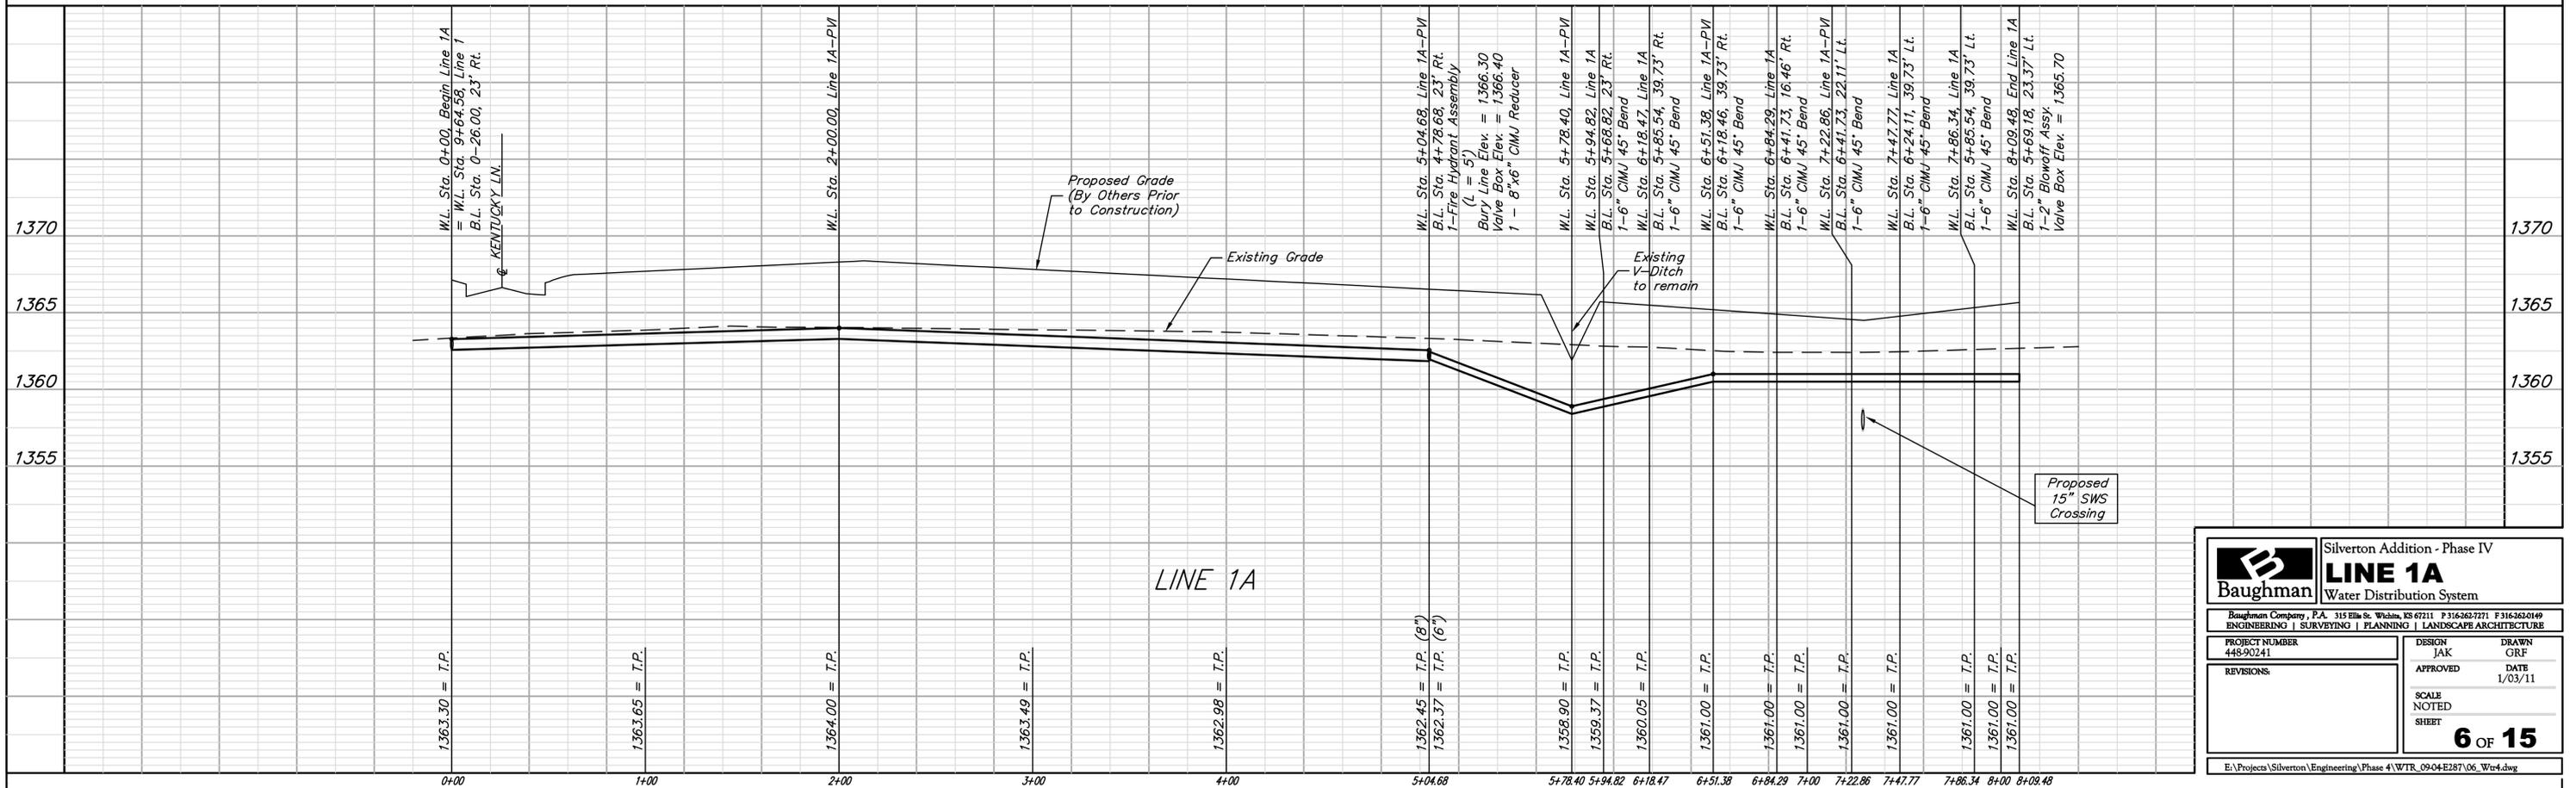


BENCHMARKS:
 135th St. W. & 13th St. N. - City of
 Wichita Disc at southwest corner of
 intersection, 30.00'± S. of C of 13th
 St. N. 35.00'± W. of C of 135th St. W.
 Elev. = 1355.65 MSL (NGVD 29)

"□" Cut in top of curb north side of
 Westport adjacent to the southeast
 corner of Lot 30, Block D, Silverton
 Addition.
 Elev. = 1364.44 MSL (NGVD 29)

"□" Cut in curb inlet top at the west
 end of Bellick Ct. adjacent to Lot 10 &
 Lot 11, Block D, Silverton Addition.
 Elev. = 1364.12 MSL (NGVD 29)

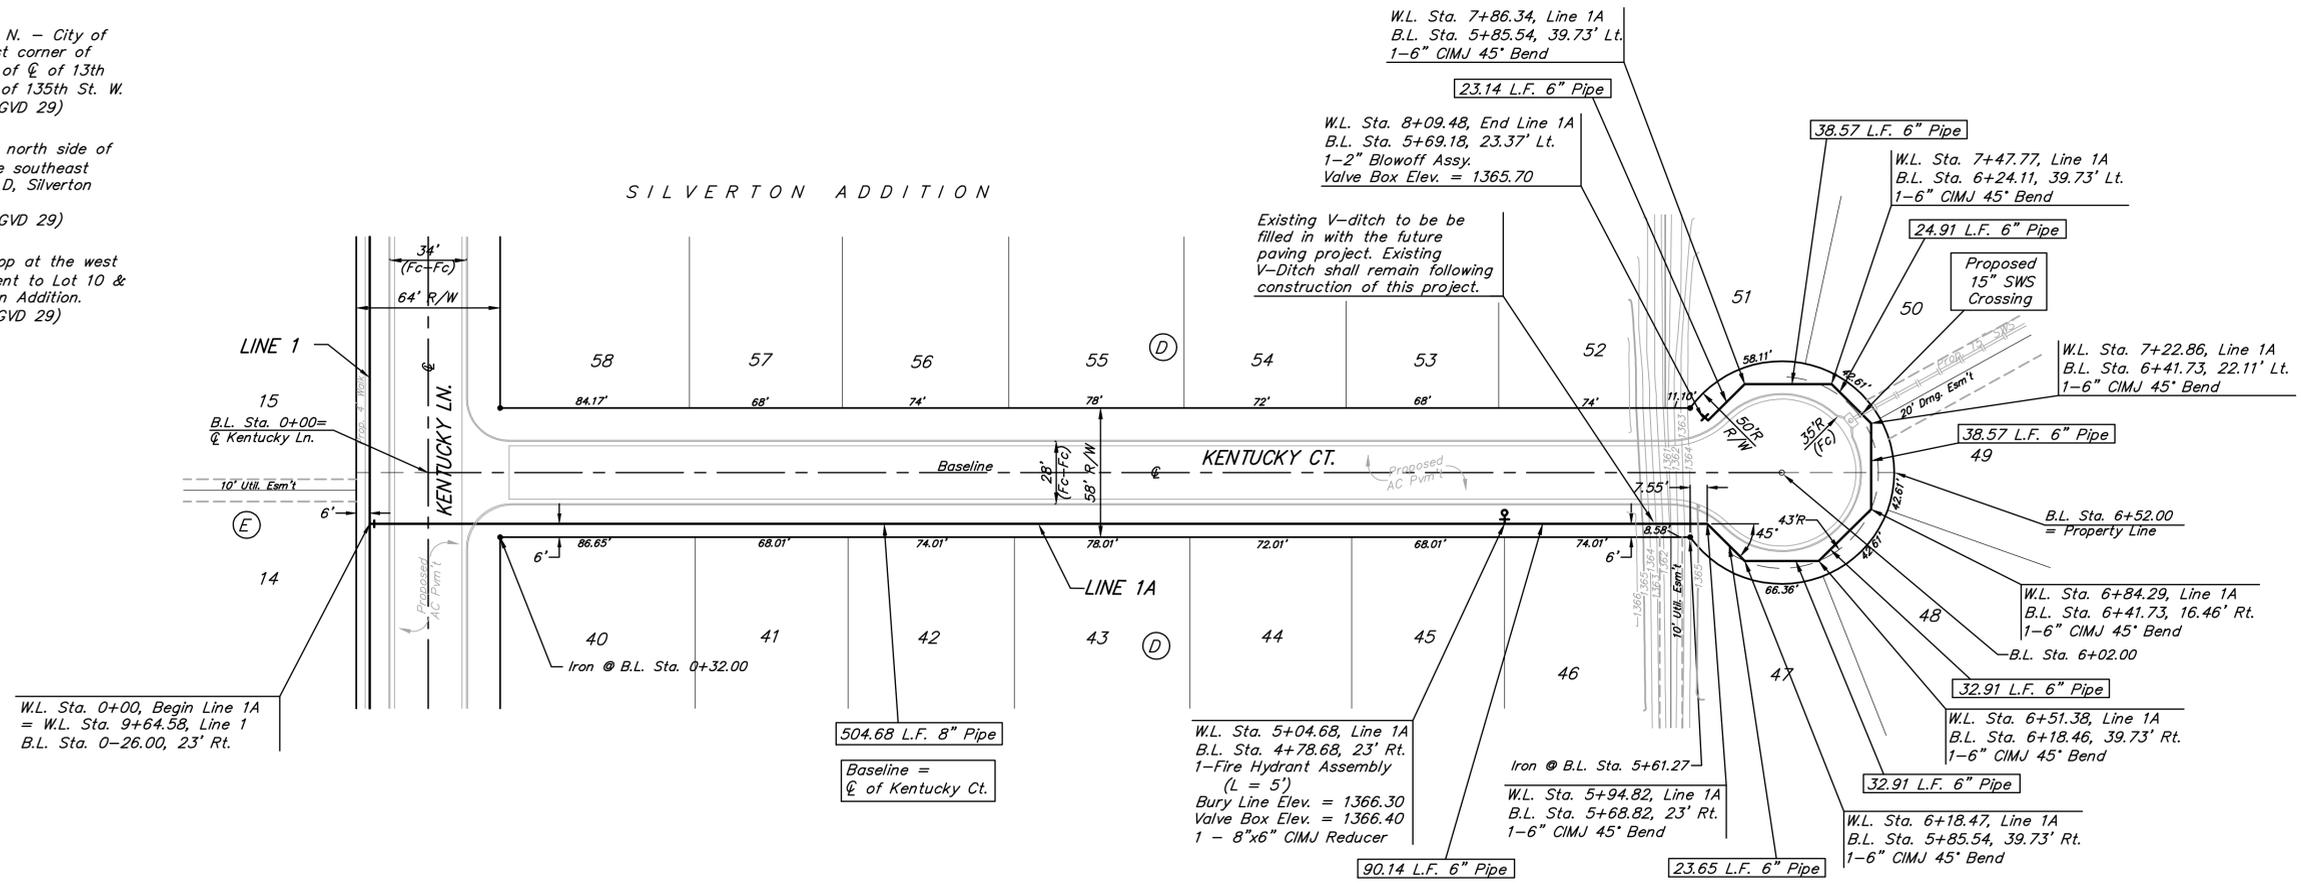

Baughman Silverton Addition - Phase IV
LINE 1A
 Water Distribution System

Baughman Company, P.A. 315 Ellis St. Wichita, KS 67211 P 316-262-7271 F 316-262-0149
 ENGINEERING | SURVEYING | PLANNING | LANDSCAPE ARCHITECTURE

PROJECT NUMBER: 448-90241 DESIGN: JAK DRAWN: GRF
 APPROVED: DATE: 1/03/11

REVISIONS:

SCALE: NOTED
 SHEET: **6 OF 15**

E:\Projects\Silverton\Engineering\Phase 4\WTR_09-04-E287\06_Wtr4.dwg