
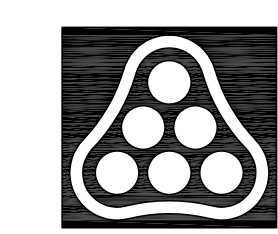
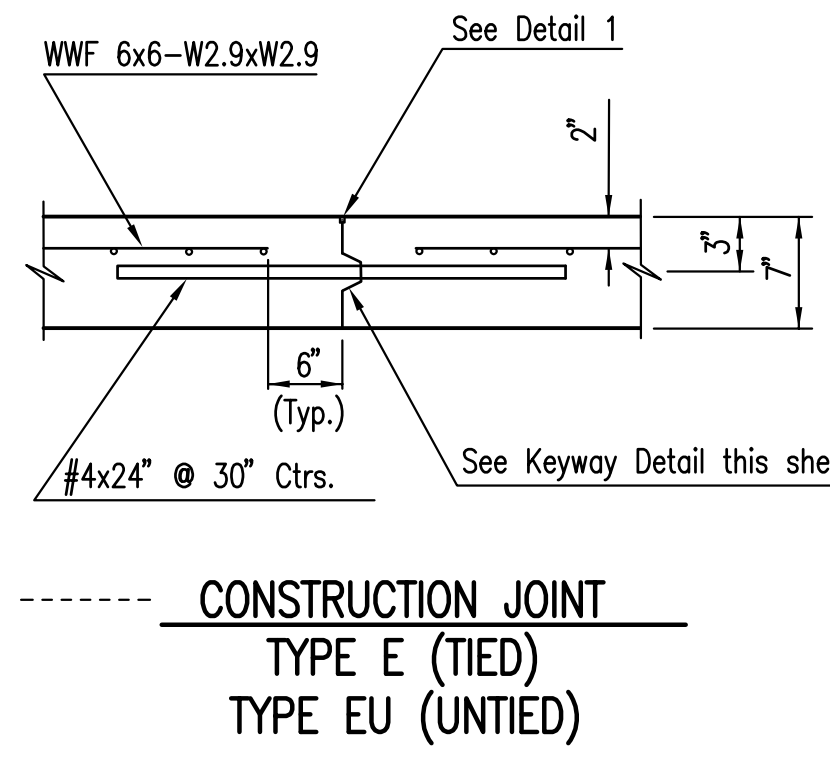
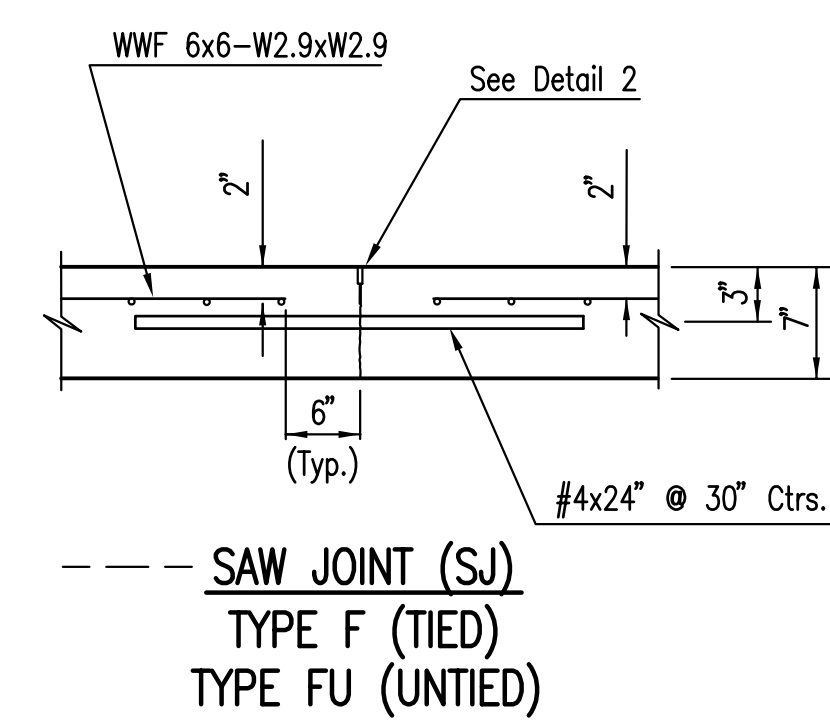
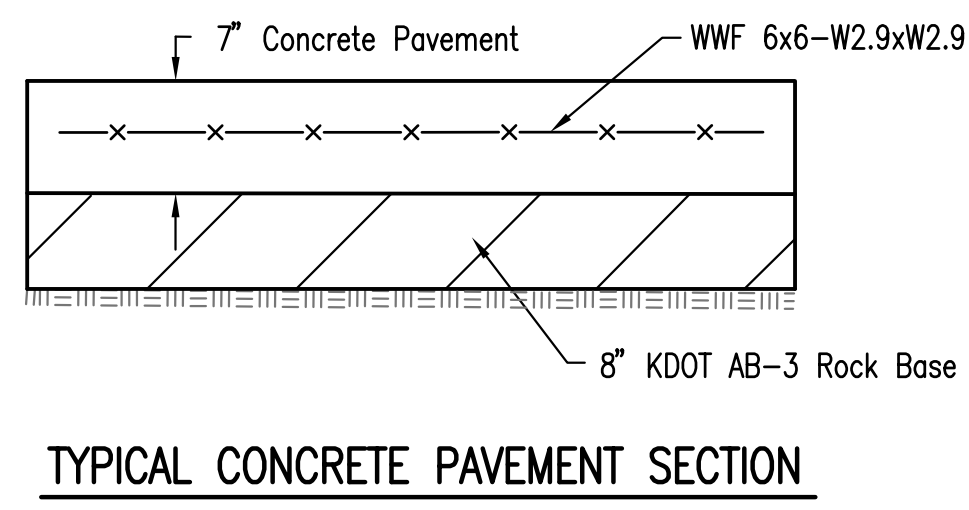


Saved: 09-29-2009 11:18:10 AM by: CAE
 Plot Scale: 1" = 0'-0" 09-29-2009 1:20:31 PM
 C:_2009\04274\004\WEST\RE-BID\04274-04-C-10-West-Pump Sta Pavement Details

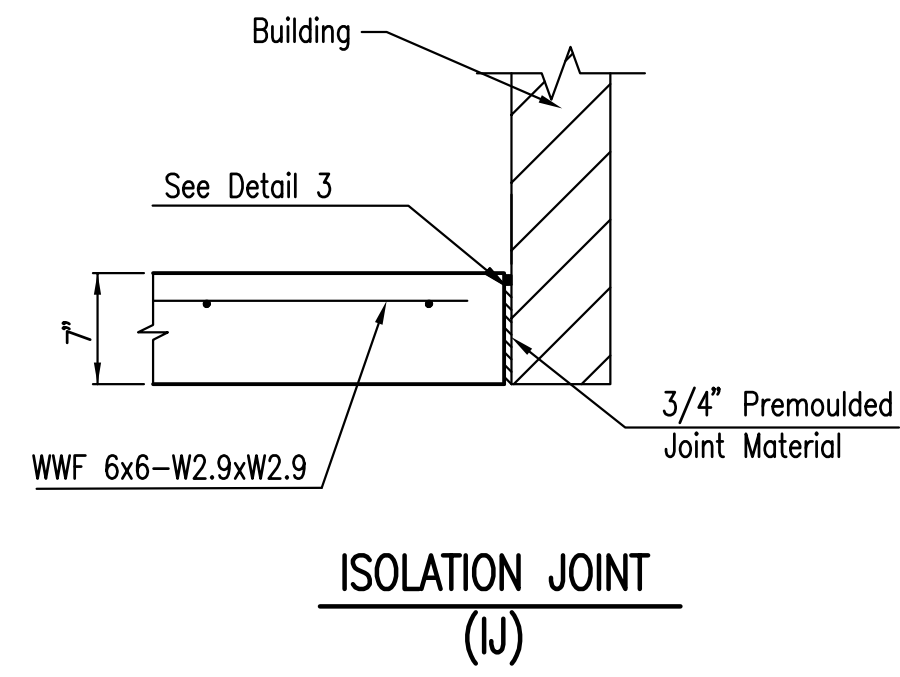

No.	Revision	By	Date
PHASE II - STORM WATER DRAIN #332 WEST PUMP STATION PAVEMENT DETAILS JAMES L. ARMOUR, P.E. - CITY ENGINEER CITY OF WICHITA PROJECT NO. 468-84396 Professional Engineering Consultants, P.A. 303 S. TOPEKA • WICHITA, KANSAS 67202 316-262-2691 • FAX 316-262-3003			
Designed by	EJJ, SCU	Job No.	35-04274-042
Drawn by	CAE	Date	SEPTEMBER 2009
			Sht. 10 of 63