

DAM PROJECT MARKER PLAQUE
(1 MARKER REQUIRED)

*** NAME OF CONTRACTOR

NOTE: Information my need to be revised prior to casting.

PROJECT MARKER		
LOCATION ≠	NOTES	PROJECT
11+94, 48' Lt. (Bridge)	Clean & Re-Mount Exist. Plaque (Non-Participating)	Bridge
8+35, 43' Rt. (Bridge)	New Plaque * (Non-Participating)	Bridge
51+75, 206' Rt. (Dam)	New Plaque (Non-Participating)	Dam


* Remove existing plaque and deliver to the City. Cost Subsidiary to "Transportation of Salvaged Materials".
≠ Locations shown for information only. Actual plaque mounting locations to be field located.

NOTES:

Contractor to furnish a rubbing of the Bridge Project Plaque to the Engineer for approval before casting. Project Bridge Plaque shall conform to applicable requirements of Sub-section 1625 of the Kansas Dept. of Transportation Standard Specifications. Plaque shall be manufactured such that it can be attached to pedestrian handrail.

Plaques shall be paid for separately as noted on Sheet 117.


See Sheet 67 for plaque mounting locations.

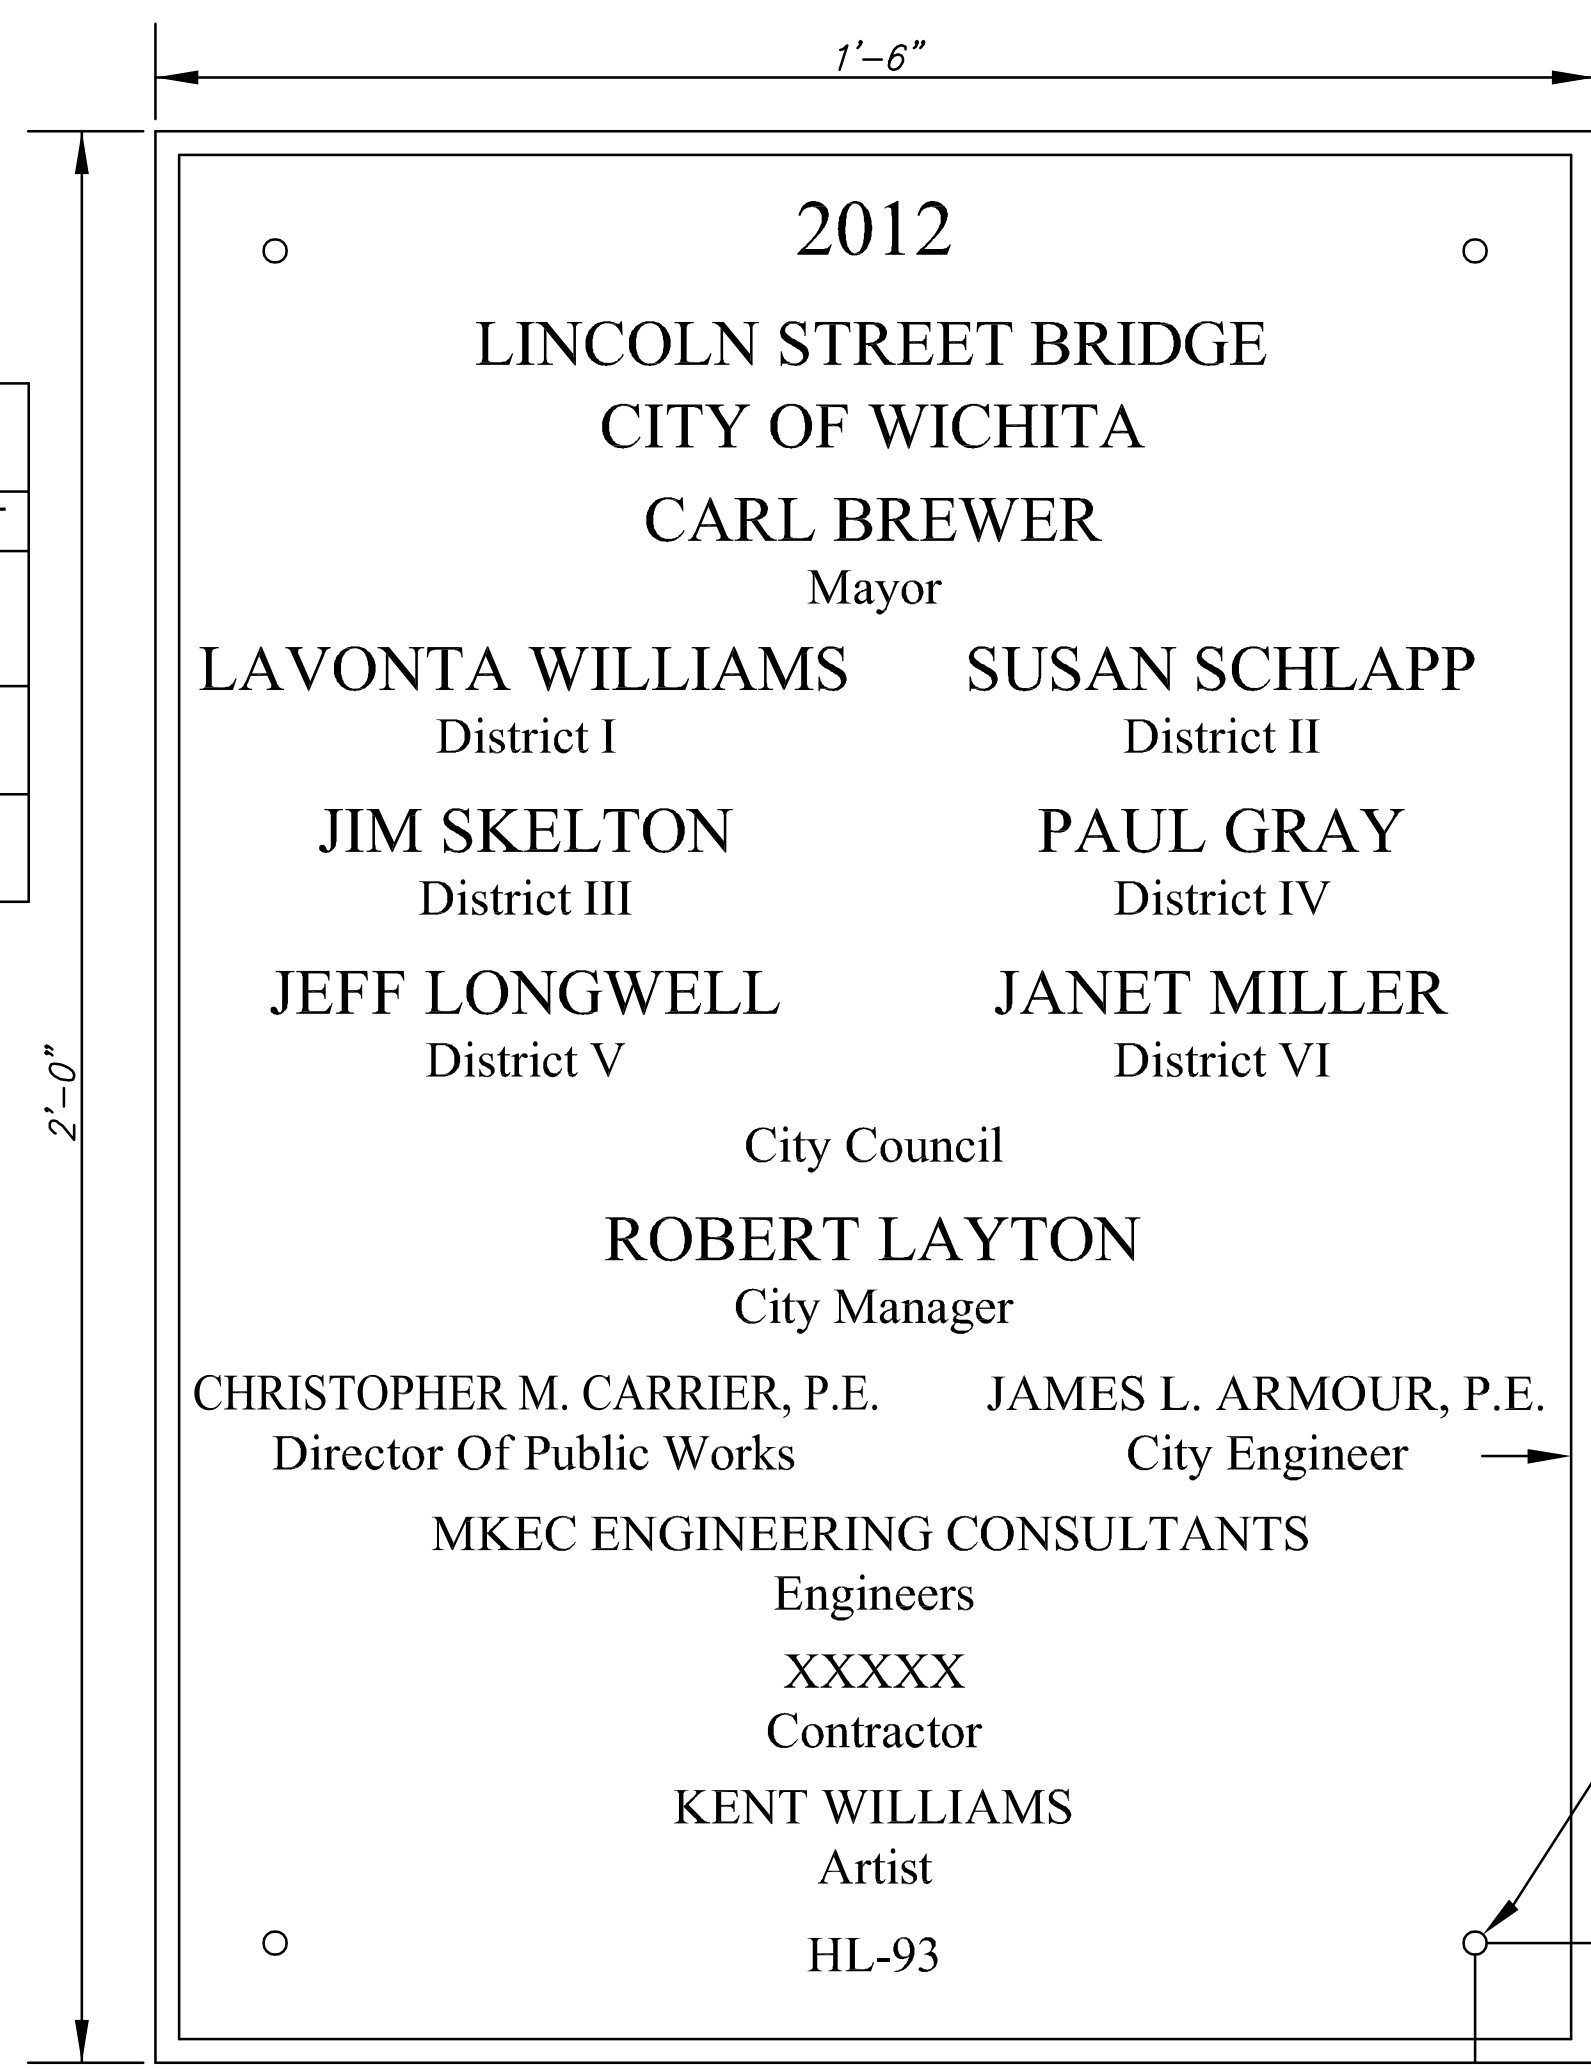

BRIDGE PROJECT MARKER PLAQUE
(1 MARKER REQUIRED)

*** NAME OF CONTRACTOR

NOTE: Information my need to be revised prior to casting.

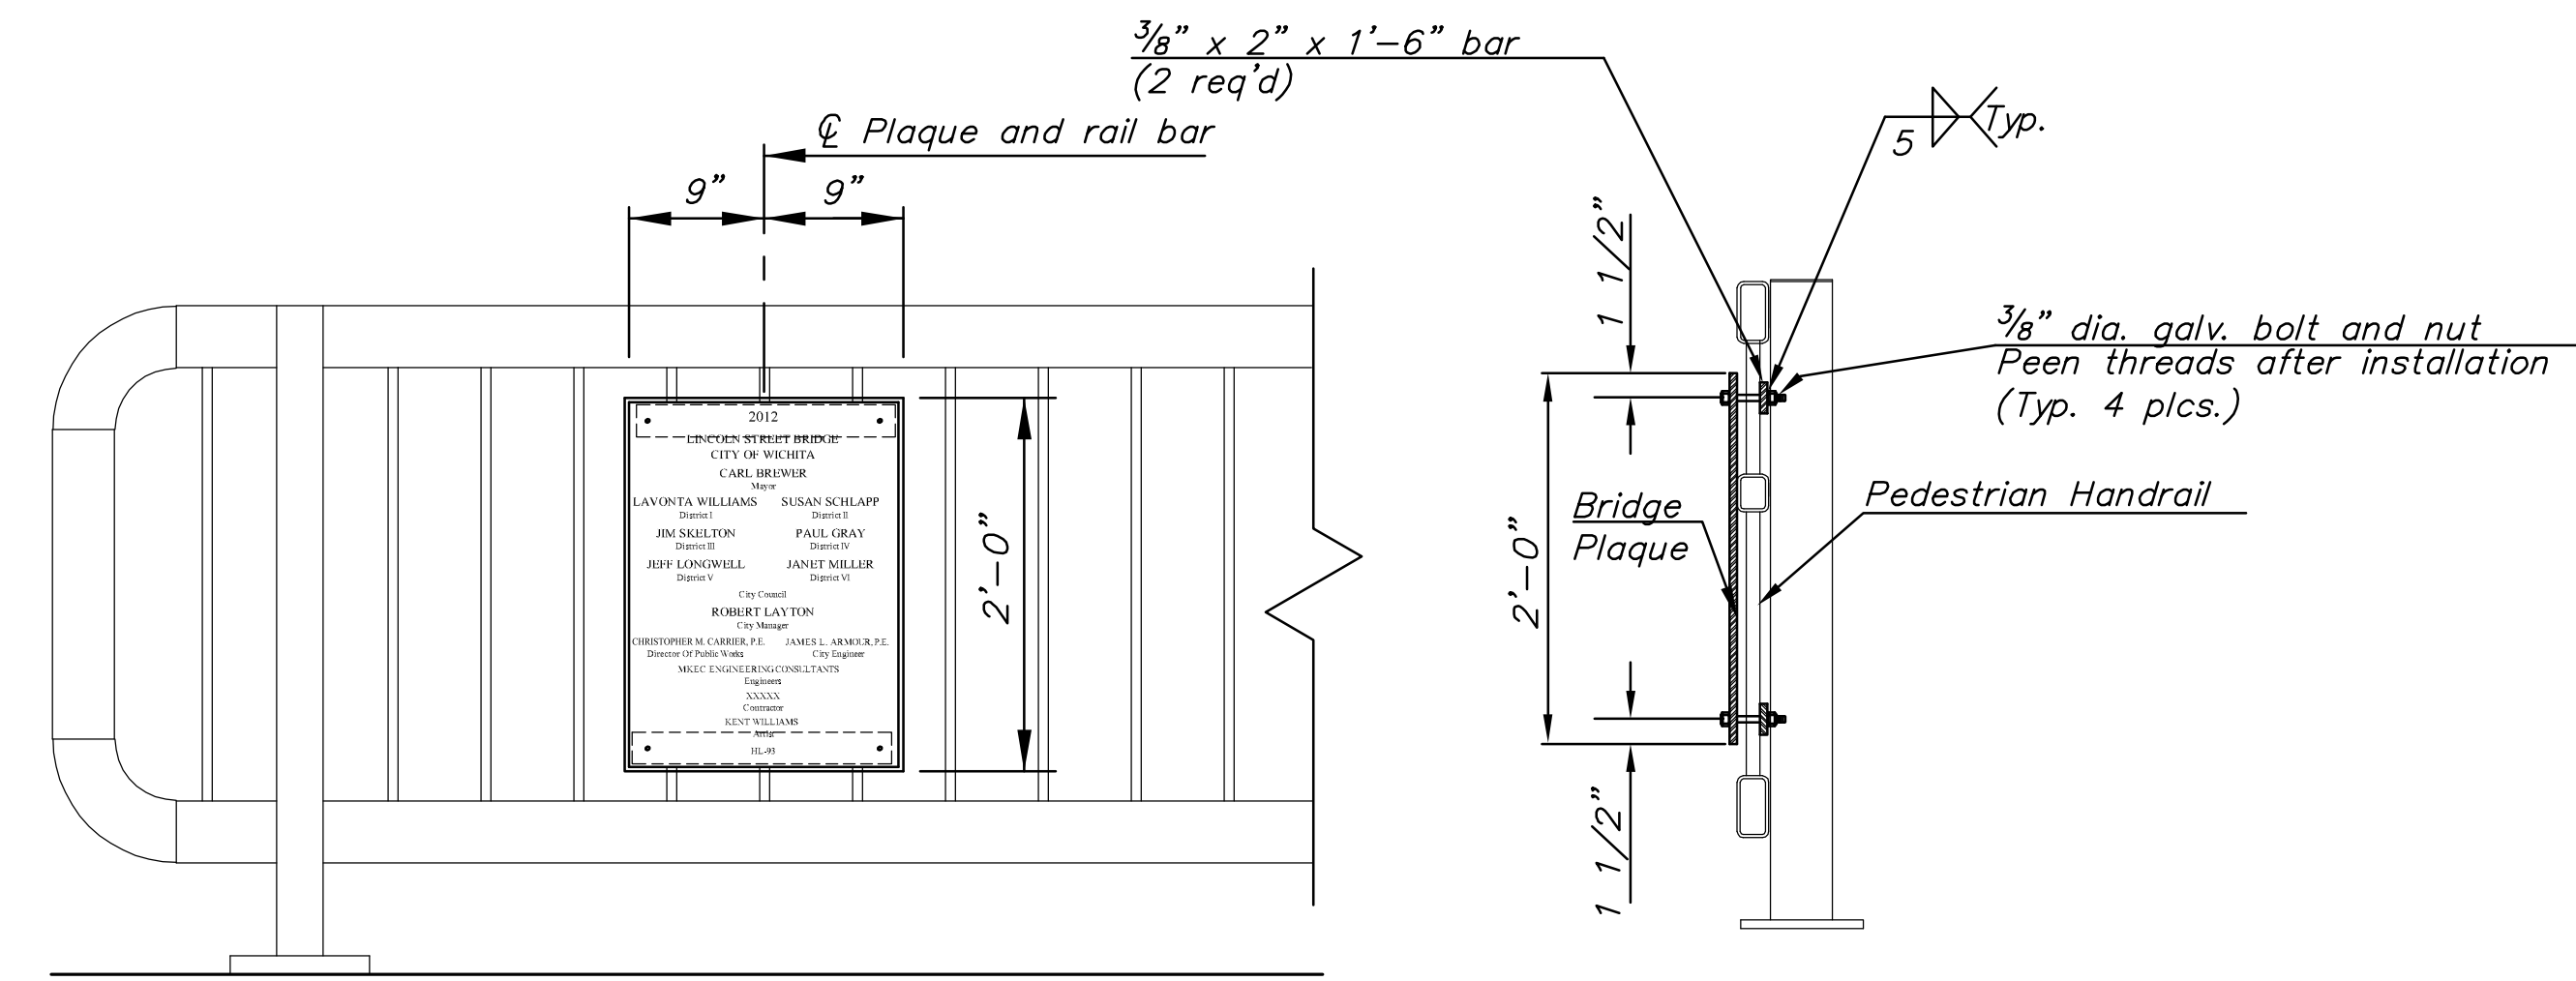

ELEVATION SECTION
PLAQUE MOUNTING ON HANDRAIL (PEDESTRIAN)

**LINCOLN STREET BRIDGE AND
DAM IMPROVEMENTS OVER
ARKANSAS RIVER**

PROJECT PLAQUE DETAILS

SHEET TITLE	472-84883
PROJECT NUMBER	

DESIGN BY	JRA
DRAWN BY	PJD
CHECKED BY	JRA

ISSUED	1/24/2011
REVISED	