

STATE	PROJECT NO.	YEAR	SHEET NO.	TOTAL SHEETS
KANSAS	87 N-0361-01	2011	77	169

MKEC
ENGINEERING
CONSULTANTS, INC.
411 N. WEBB ROAD
WICHITA, K.S. 67206
316-684-9600









**LINCOLN STREET BRIDGE AND
DAM IMPROVEMENTS OVER
ARKANSAS RIVER**

BORING LOGS
SHEET TITLE
472-84883
PROJECT NUMBER

JRA
DESIGN BY
PJD
DRAWN BY
JRA
CHECKED BY

ISSUED
1/24/2011
REVISED

SHEET NO.
77 of 169

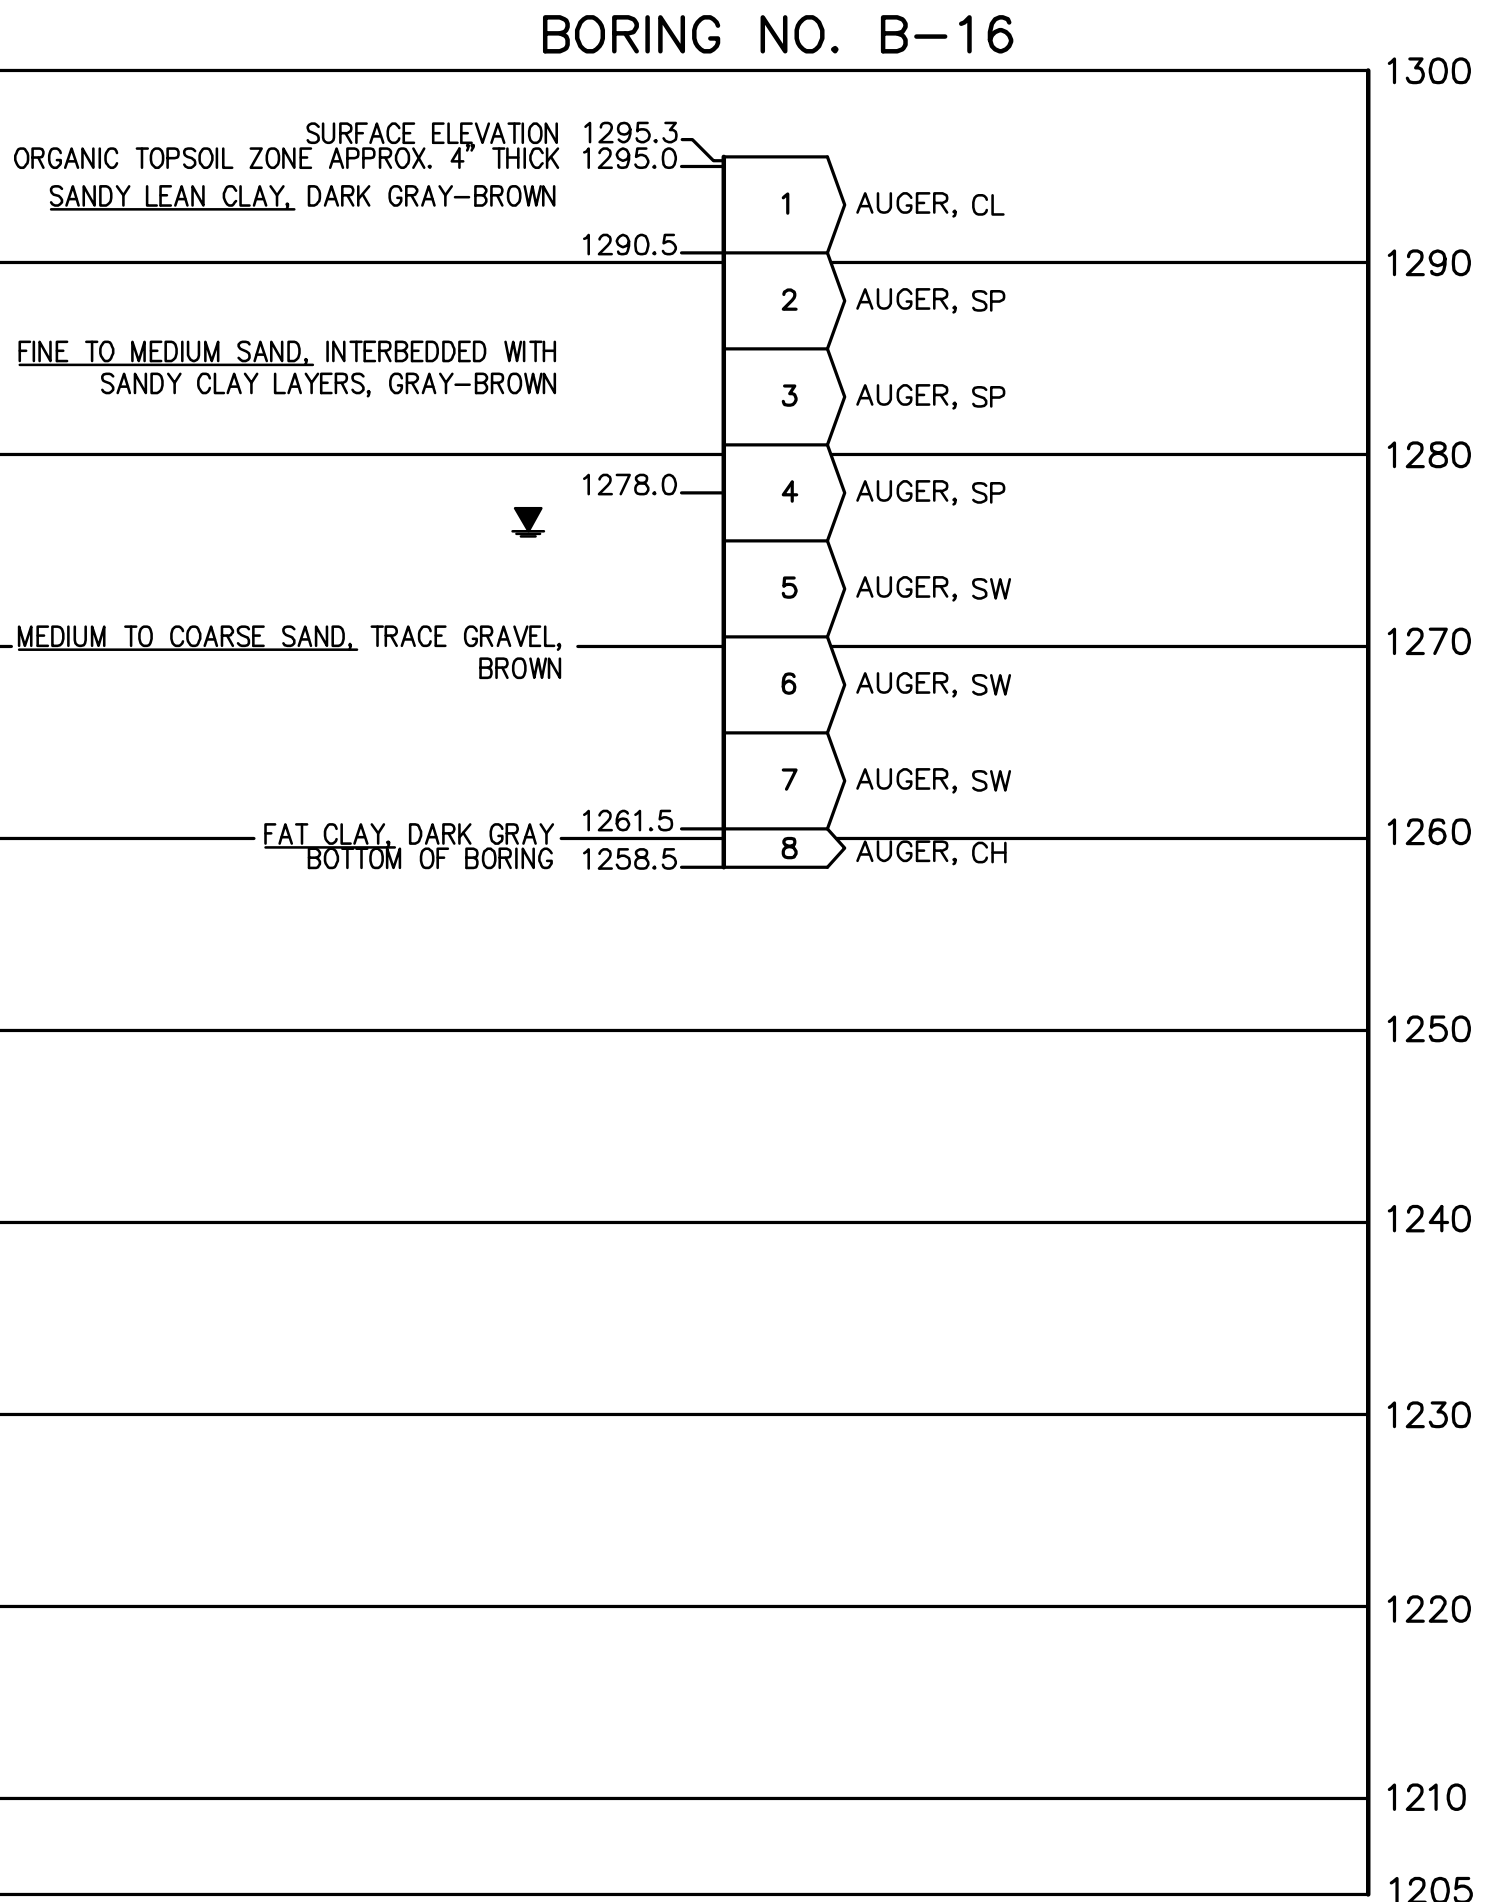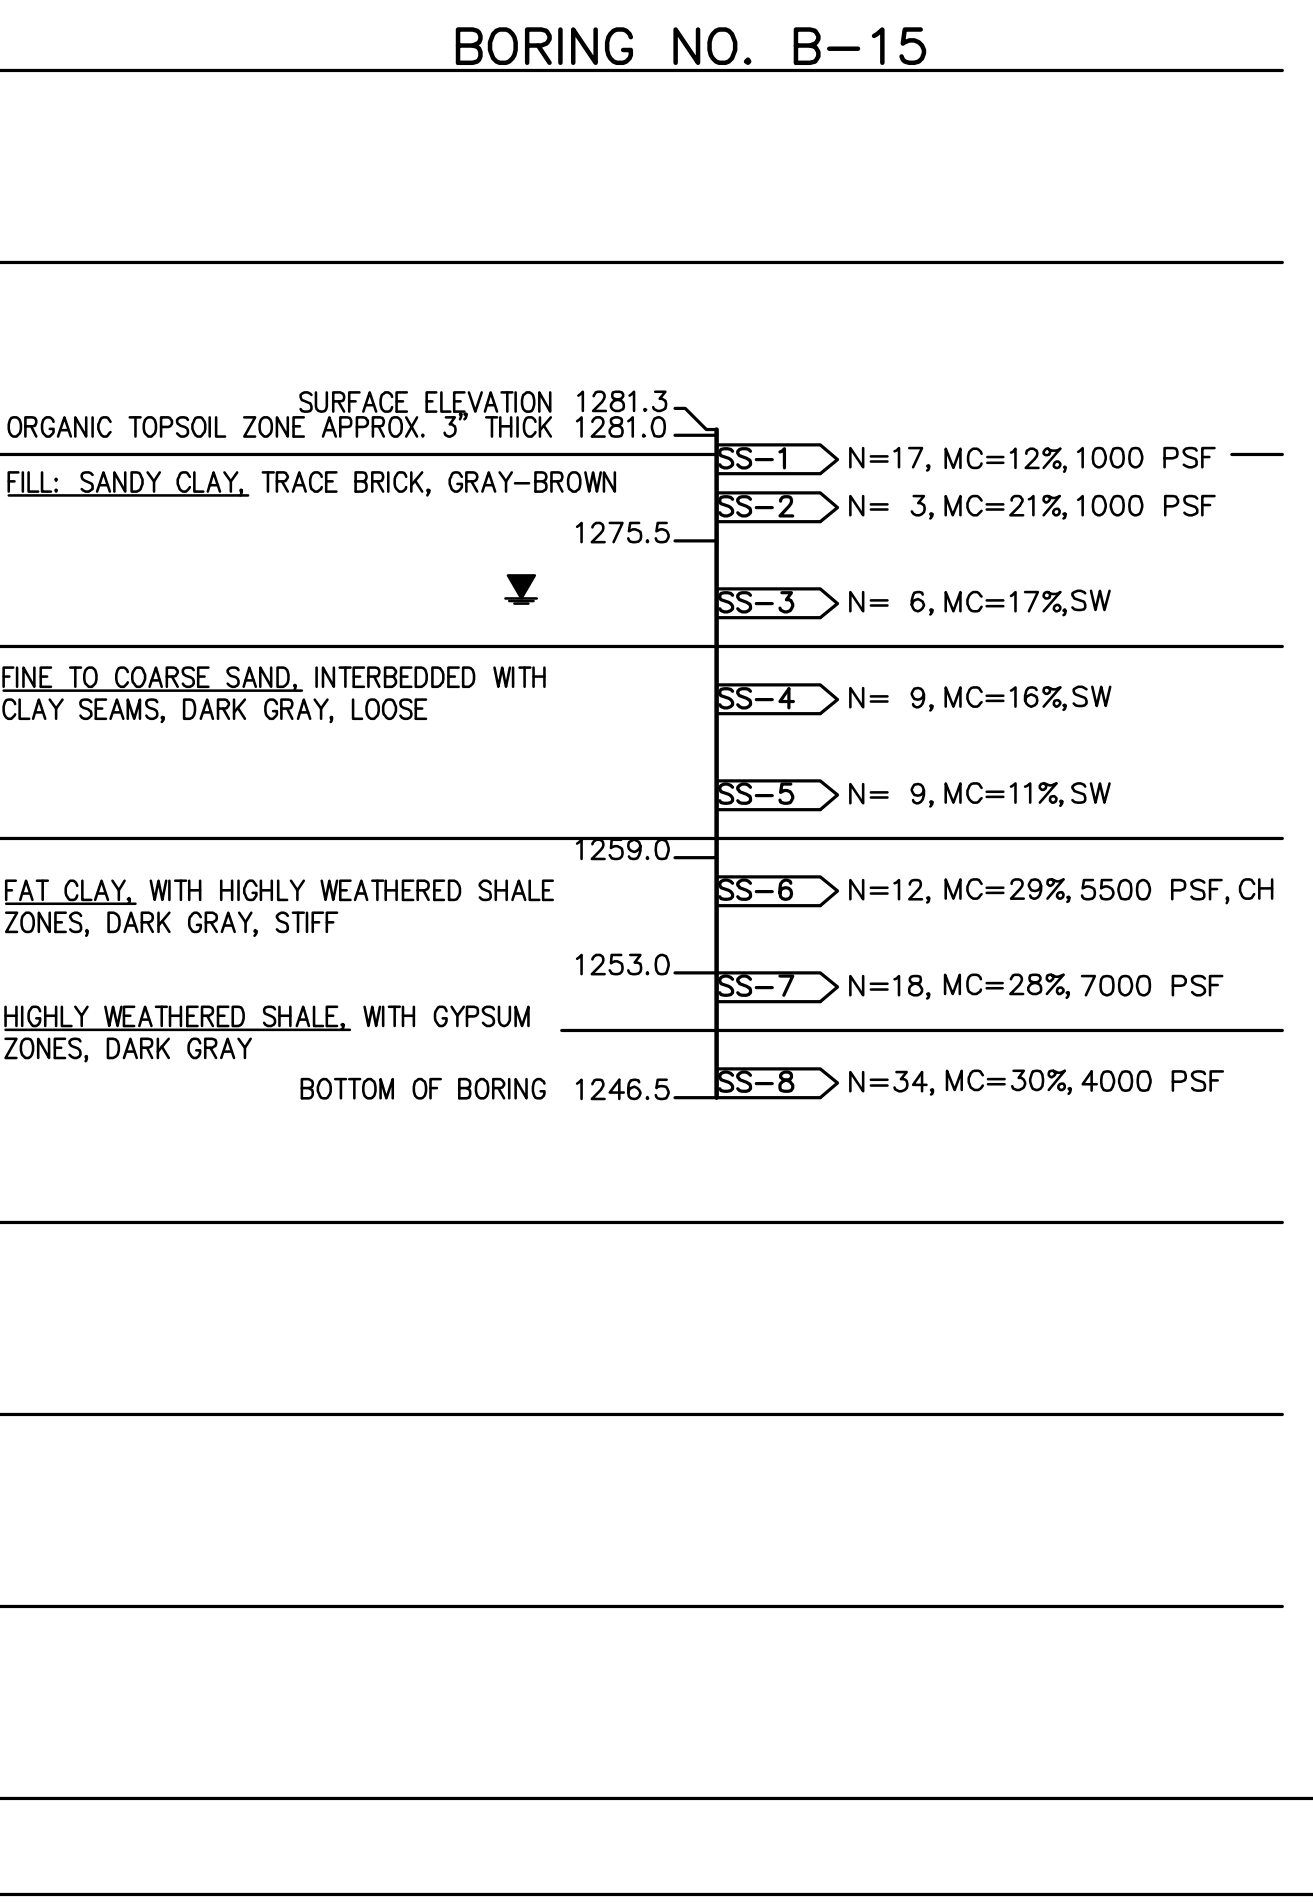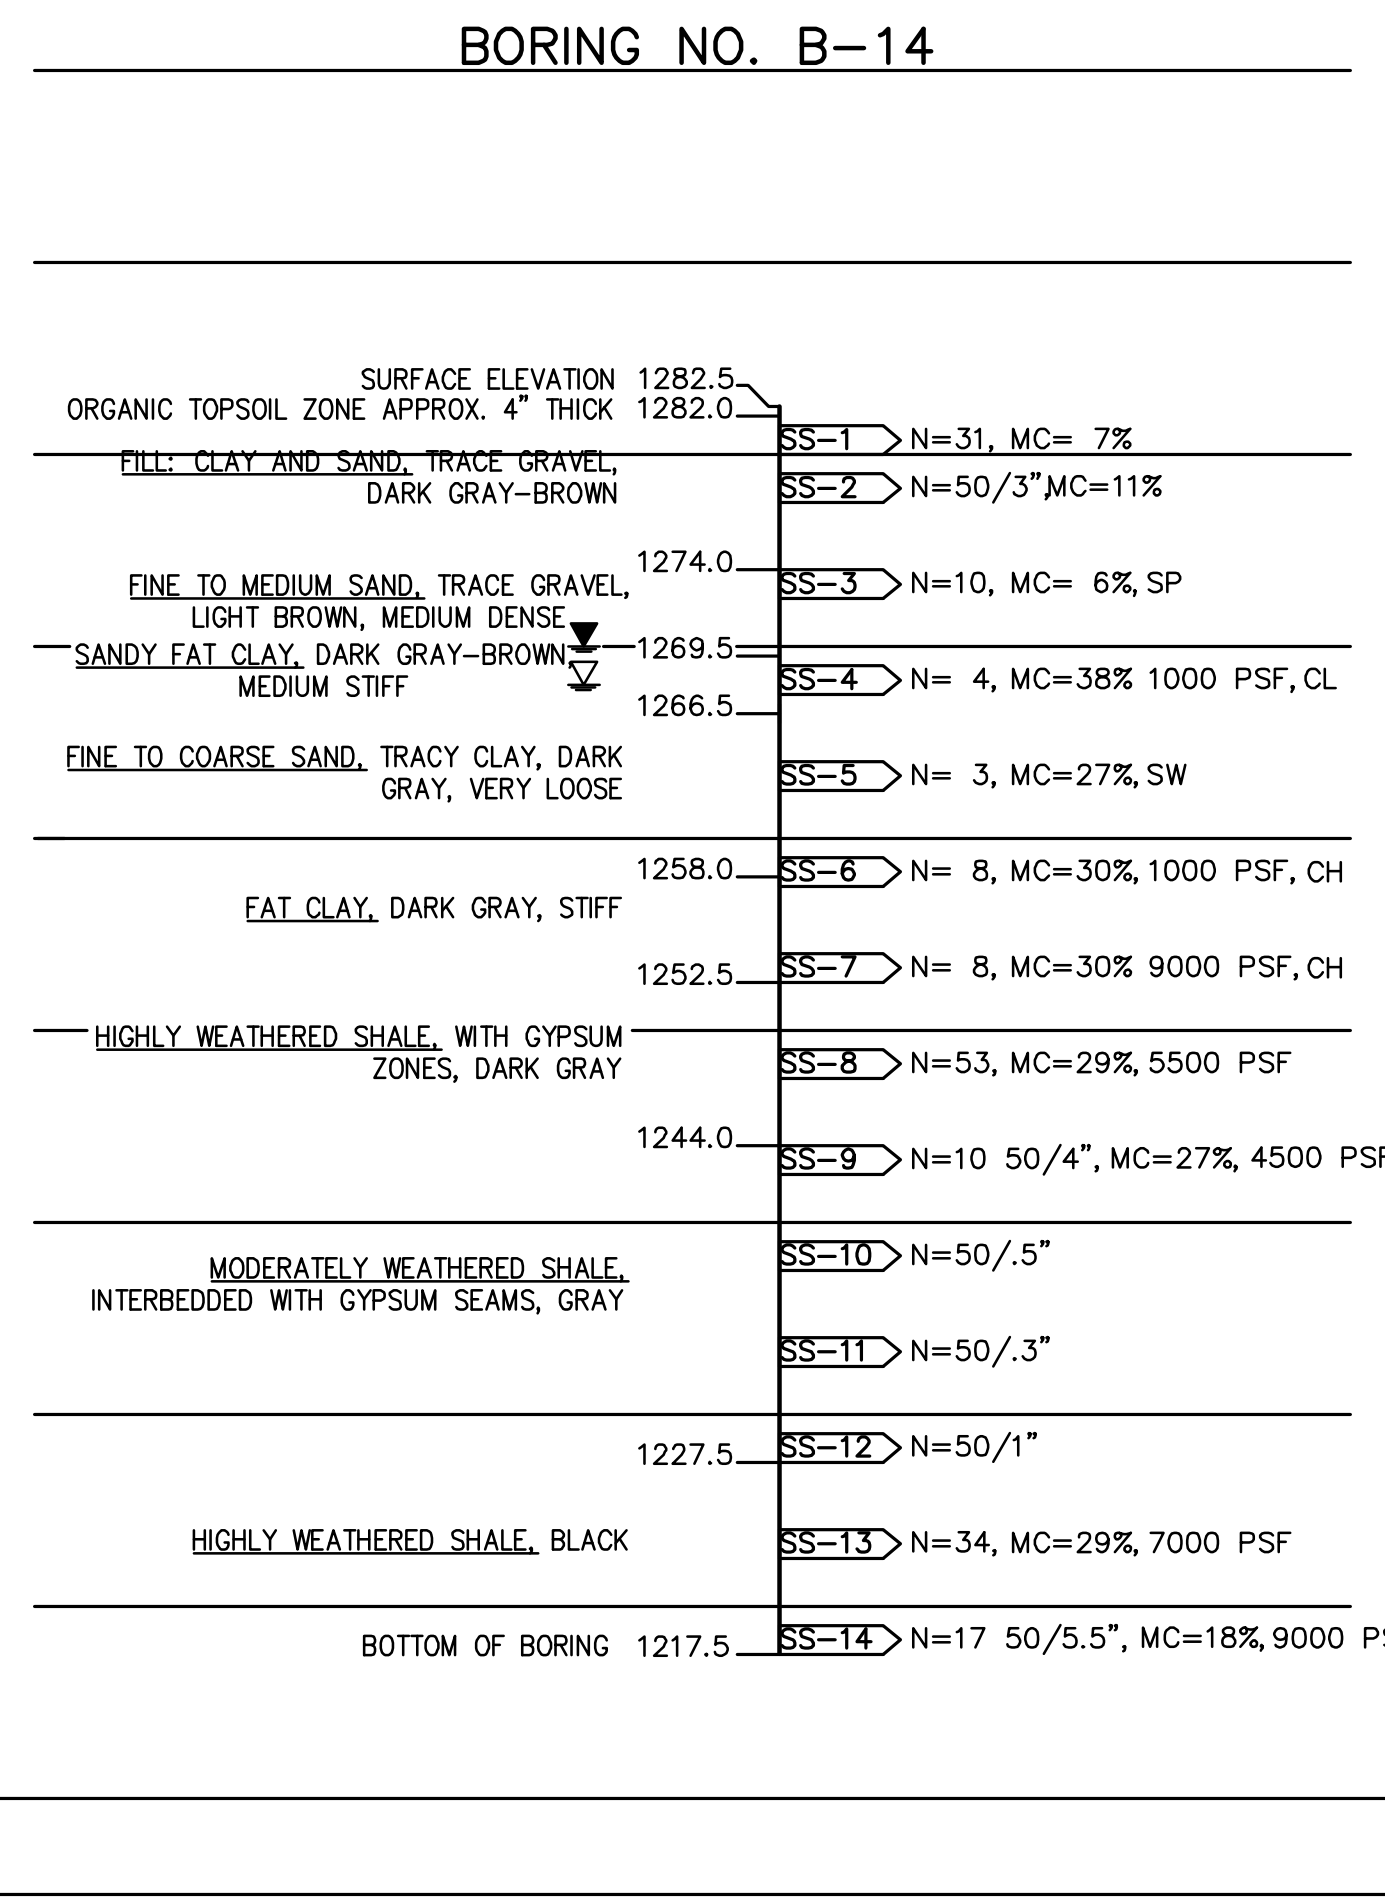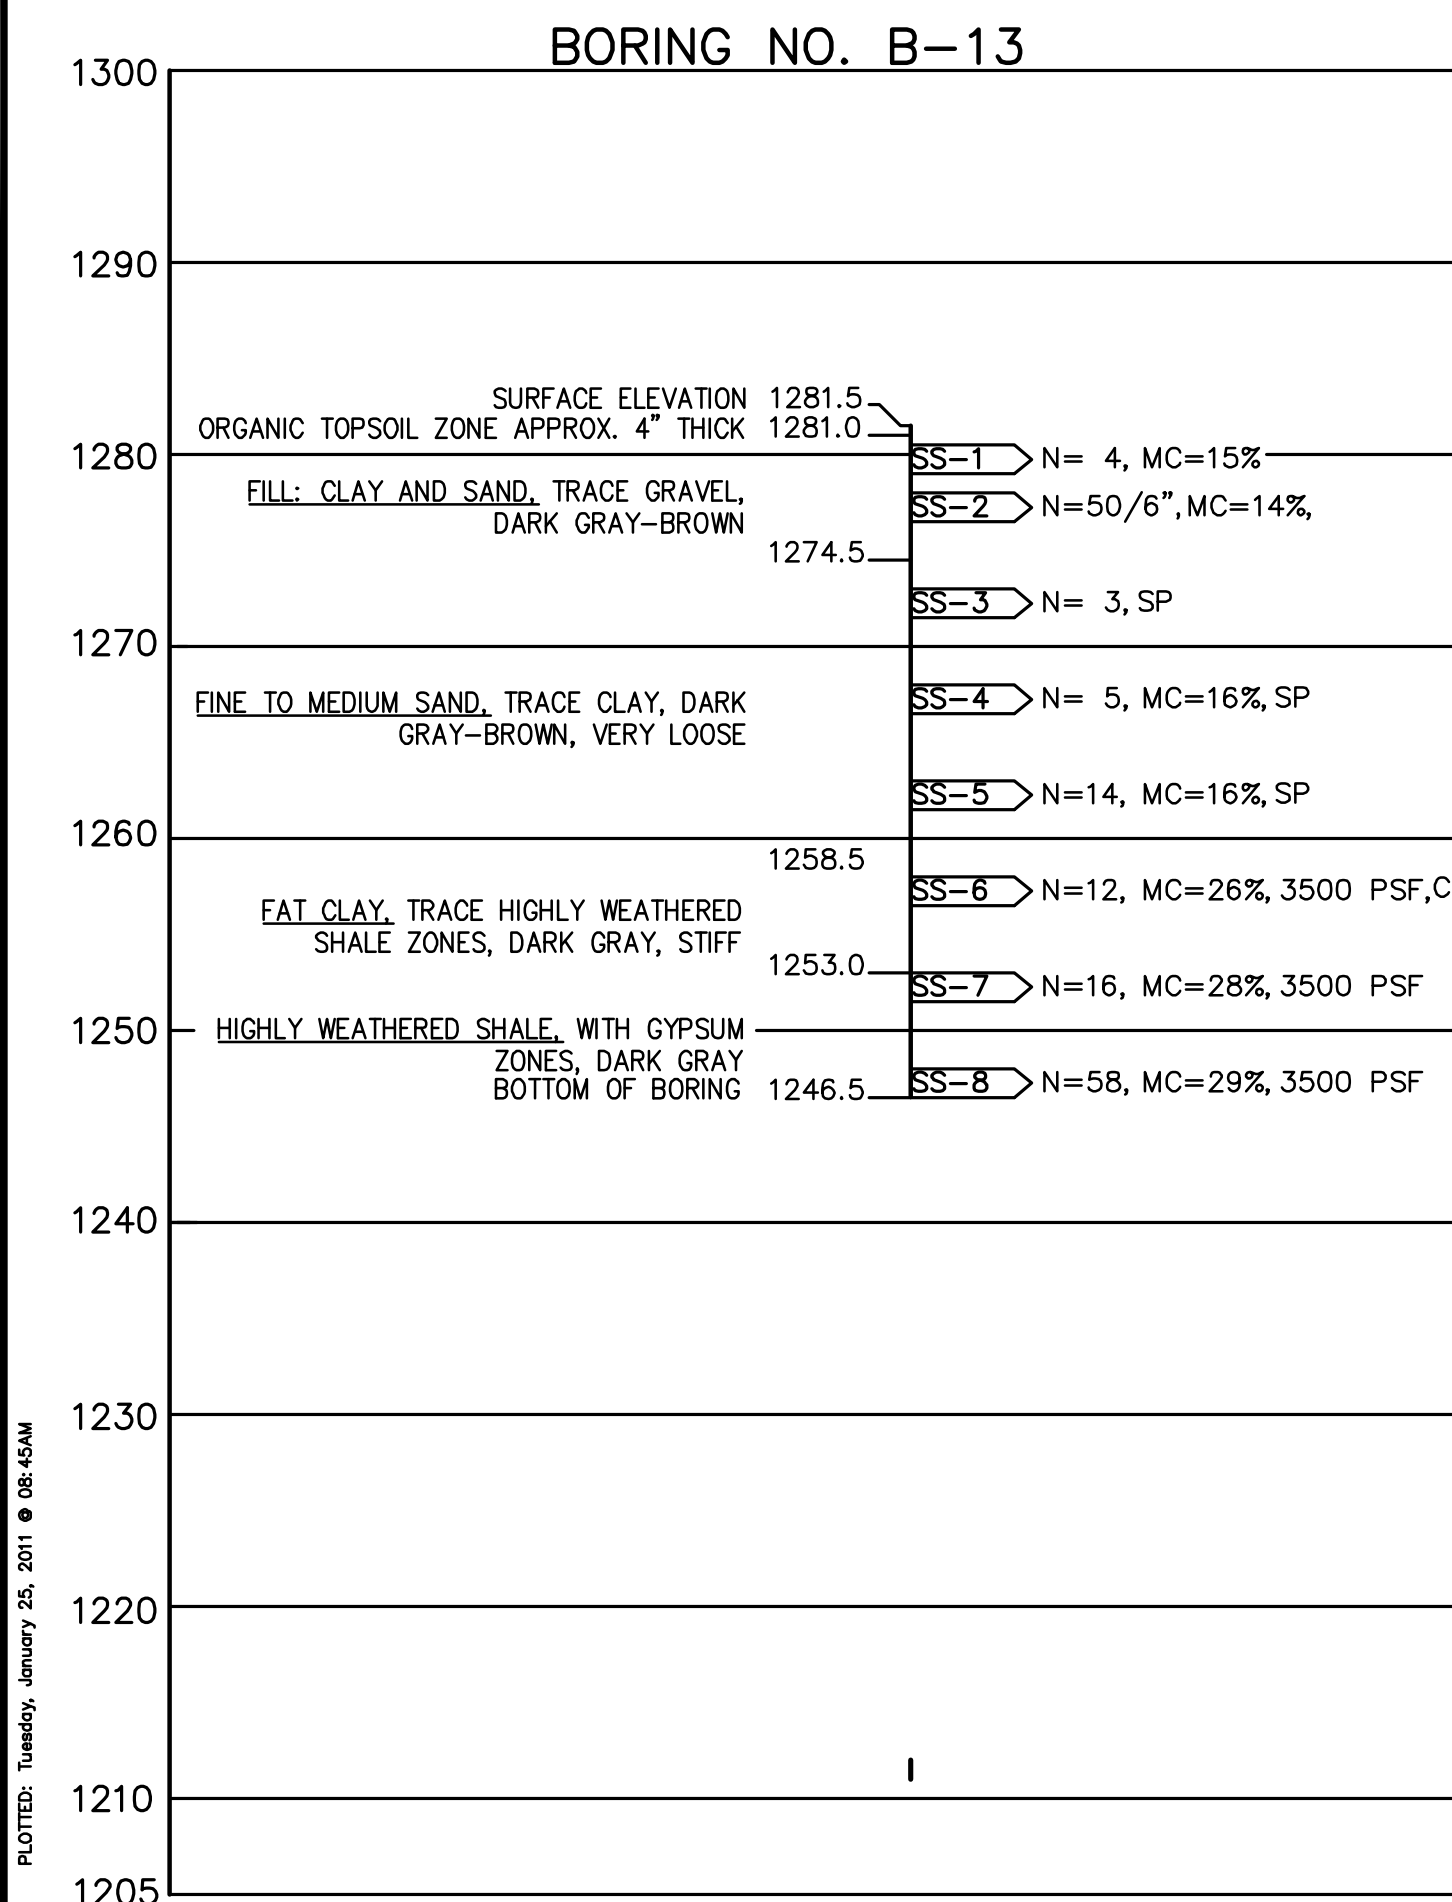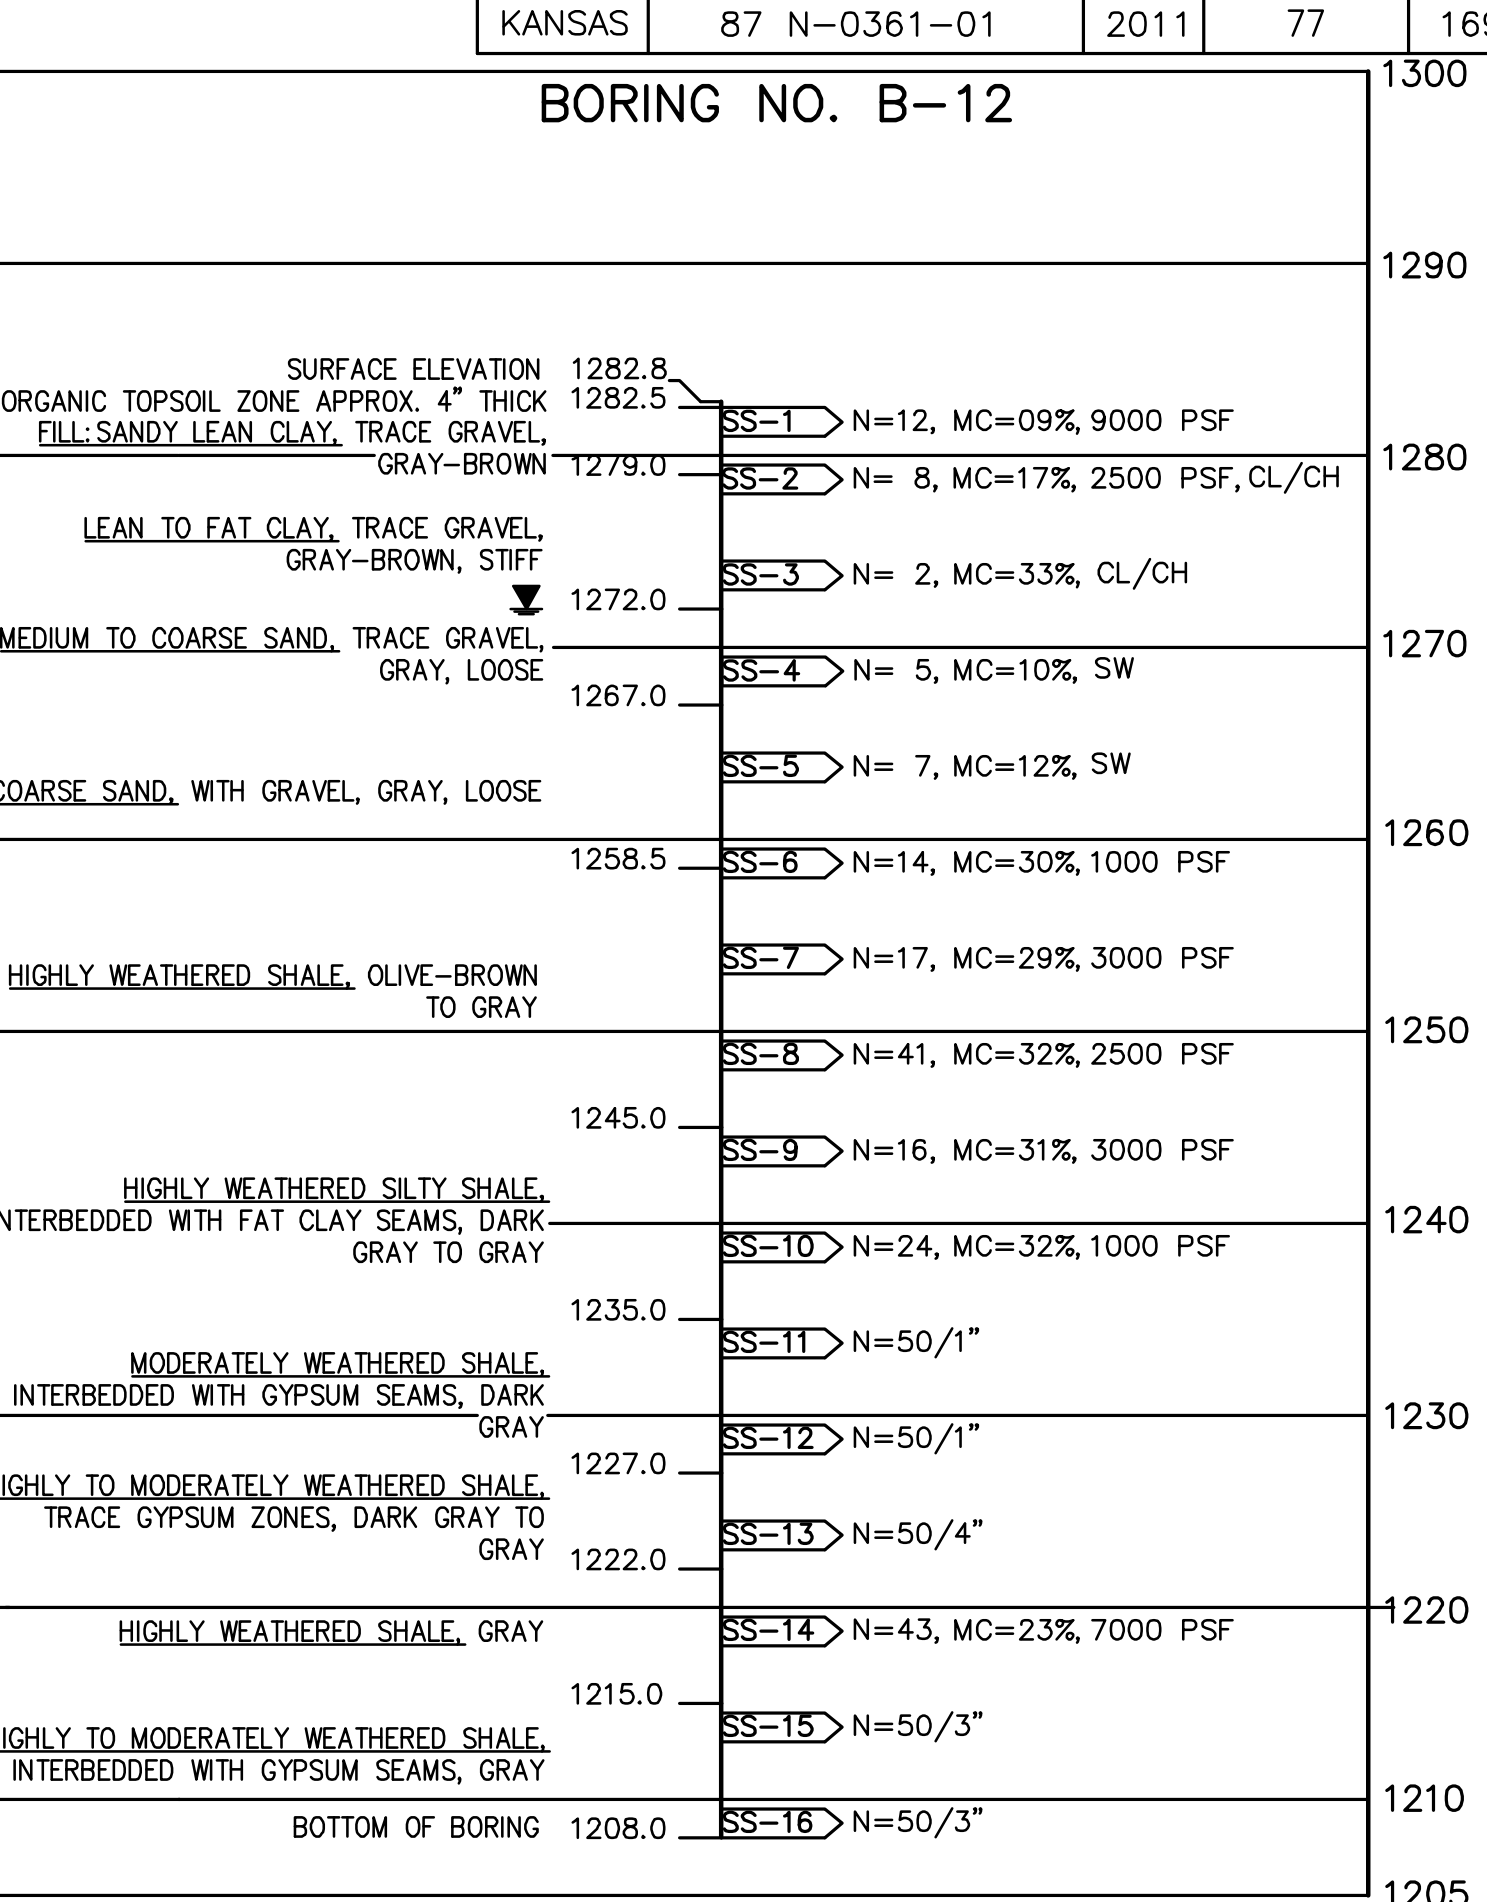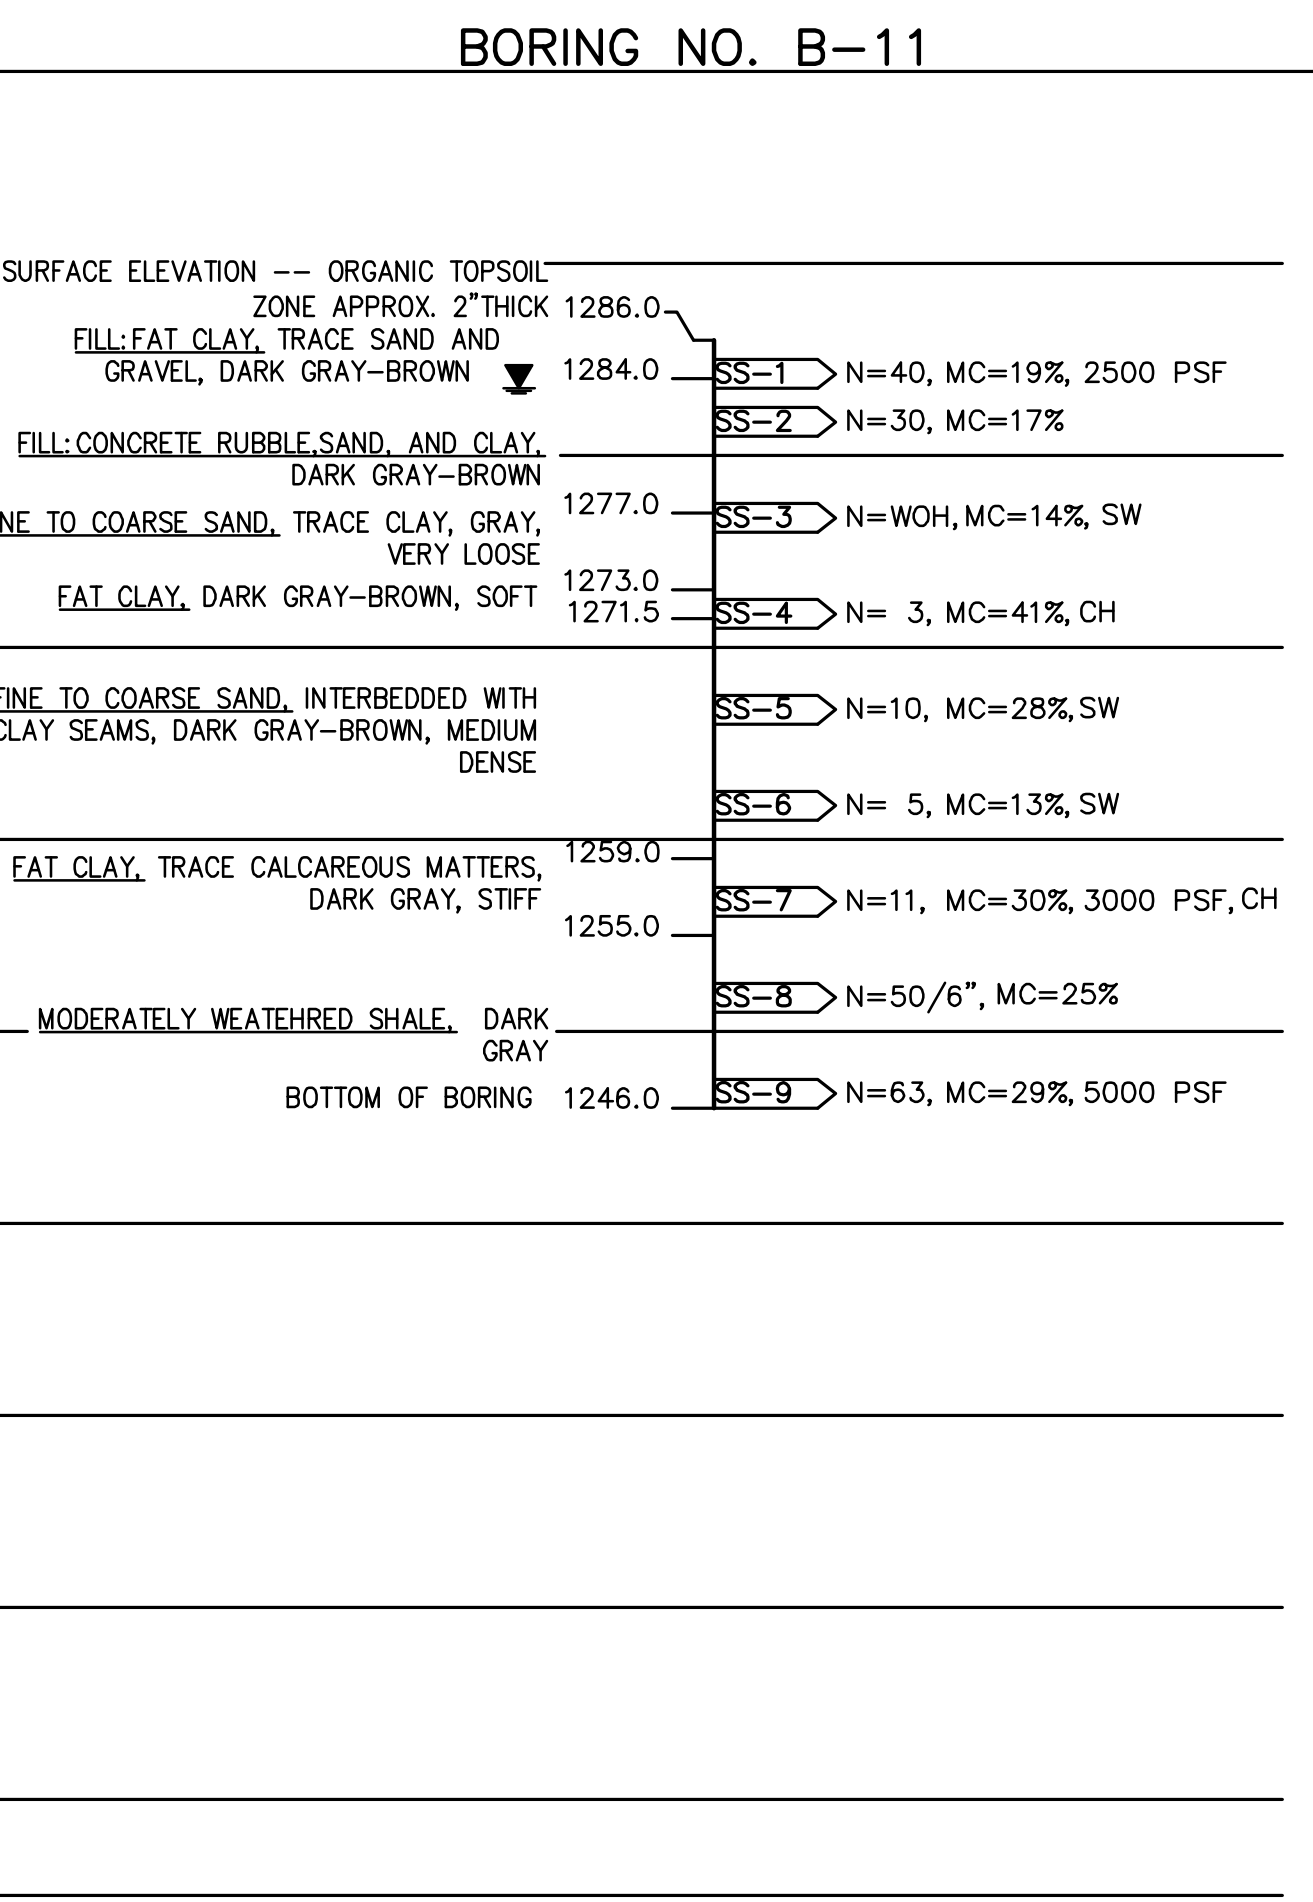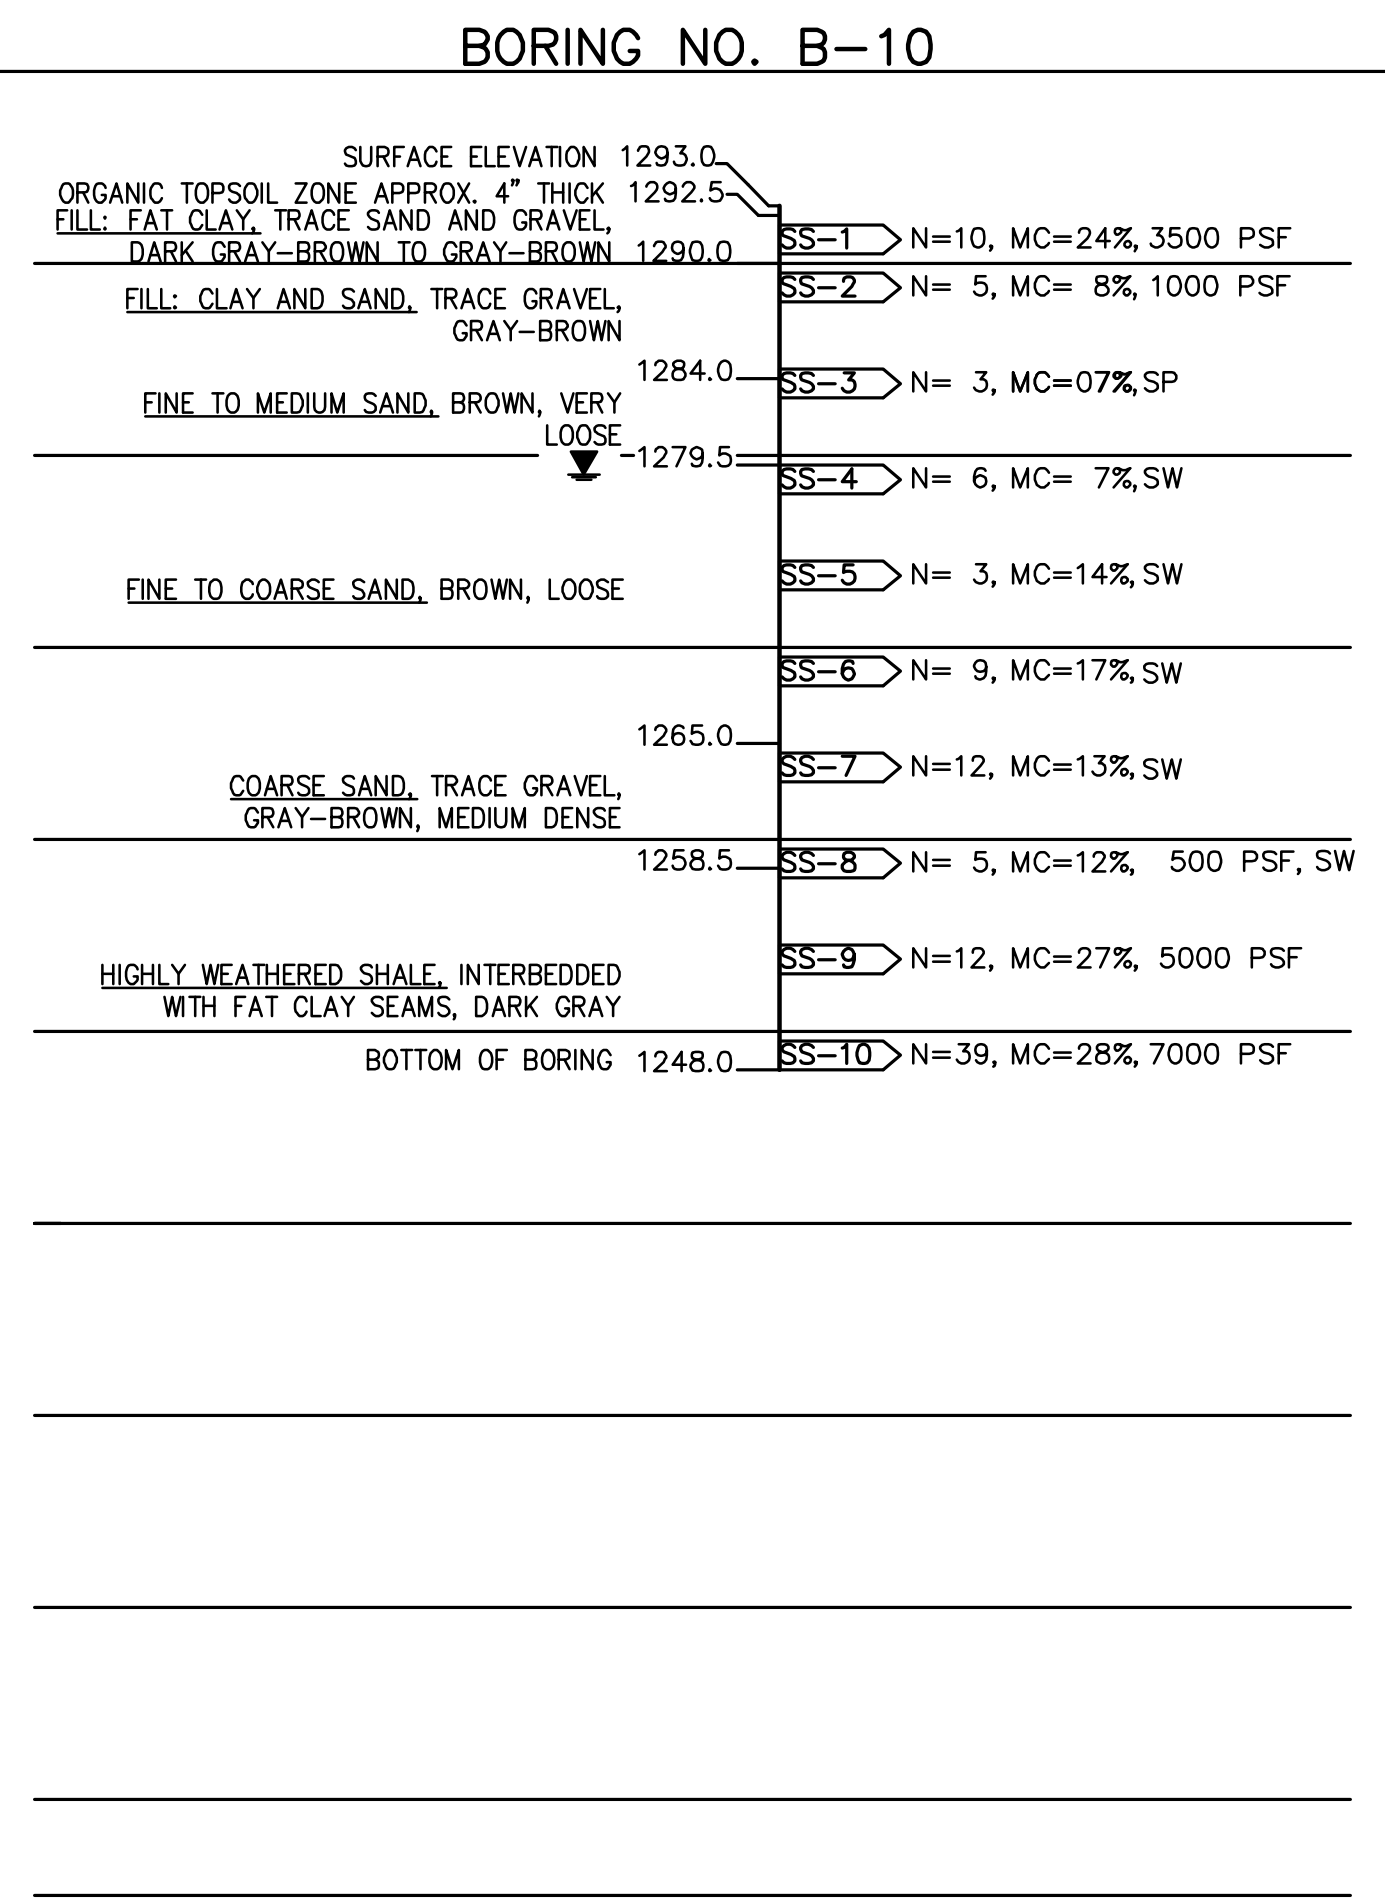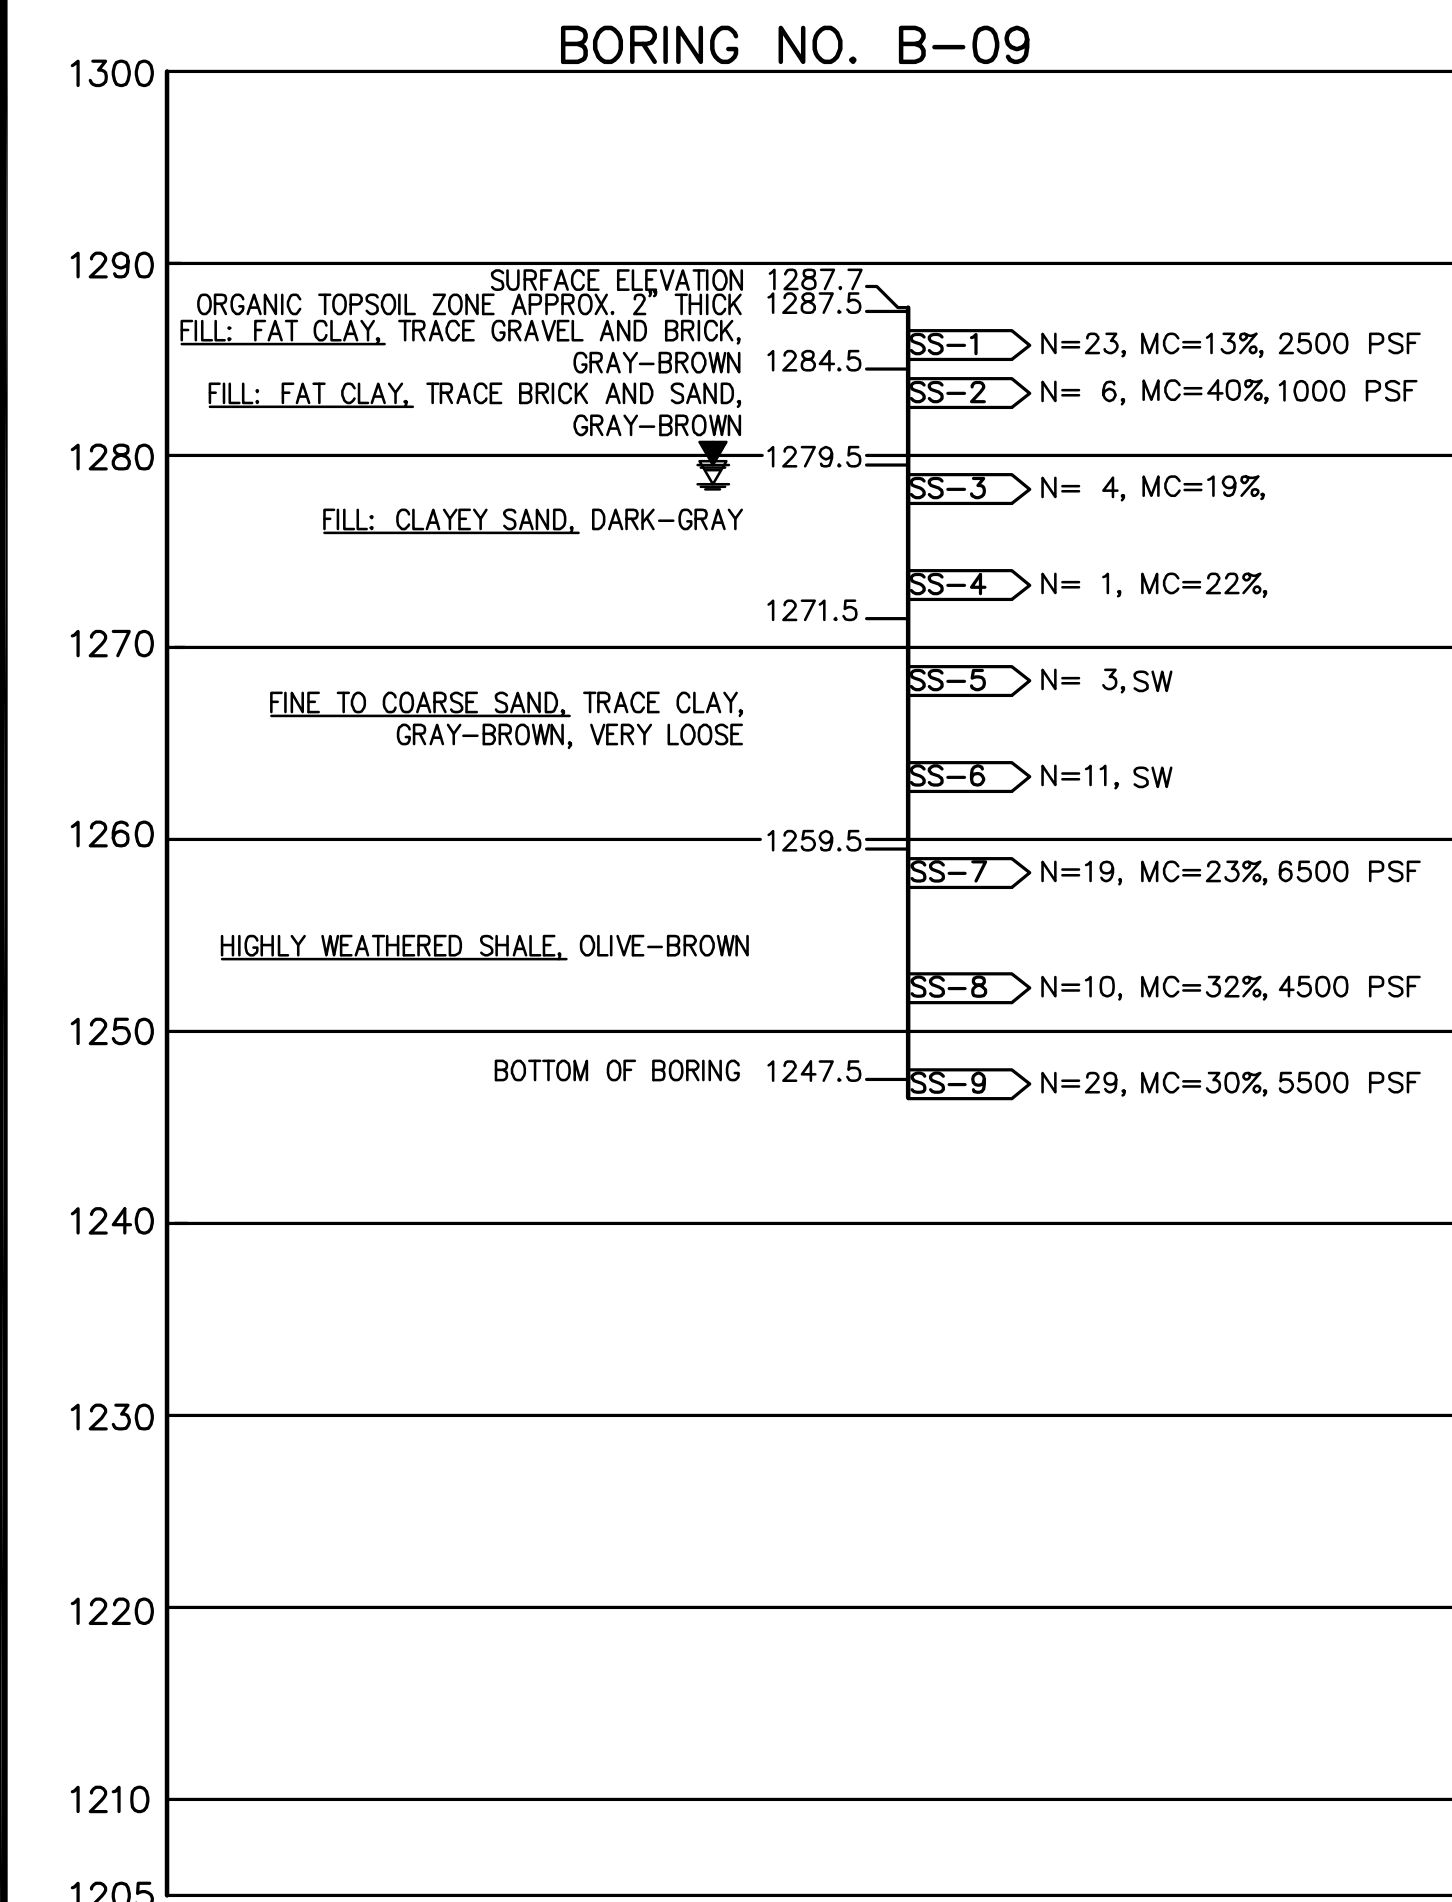

PLOTTED: Tuesday, January 25, 2011 8:48 AM

J:\CORP\0361\87N\0361-01\BORING LOGS\B-09.DWG