



STATE	PROJECT NO.	YEAR	SHEET NO.	TOTAL SHEETS
KANSAS	87 N-0361-01	2011	86.001	169

MKEC
ENGINEERING
CONSULTANTS, INC.
411 N. WEBB ROAD
WICHITA, K.S. 67206
316-684-9600


**LINCOLN STREET BRIDGE AND
DAM IMPROVEMENTS OVER
ARKANSAS RIVER**

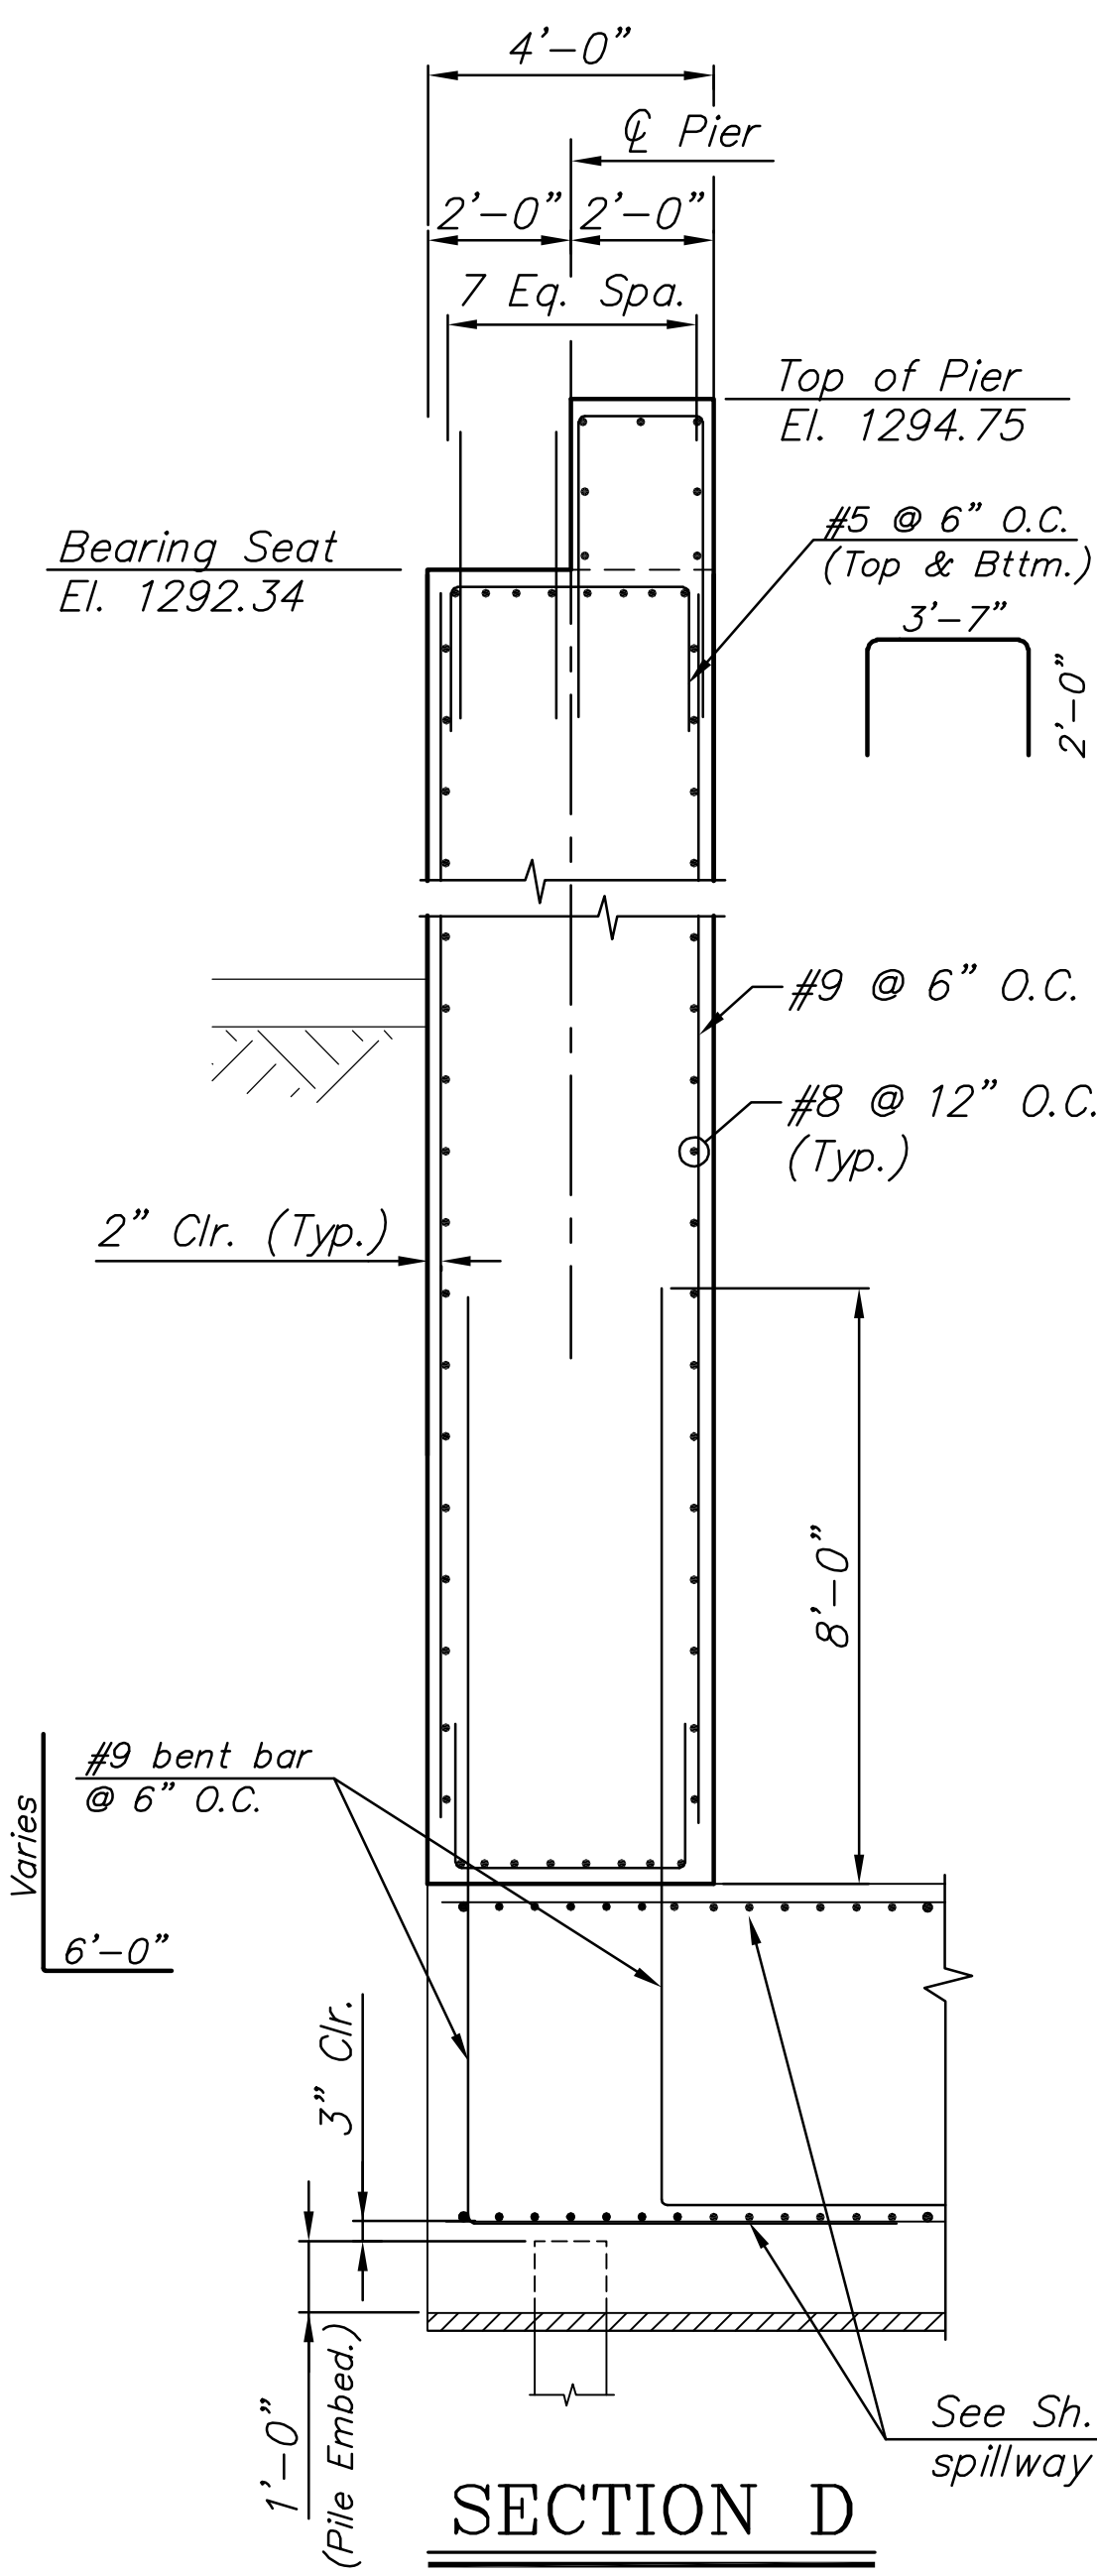

SECTION D

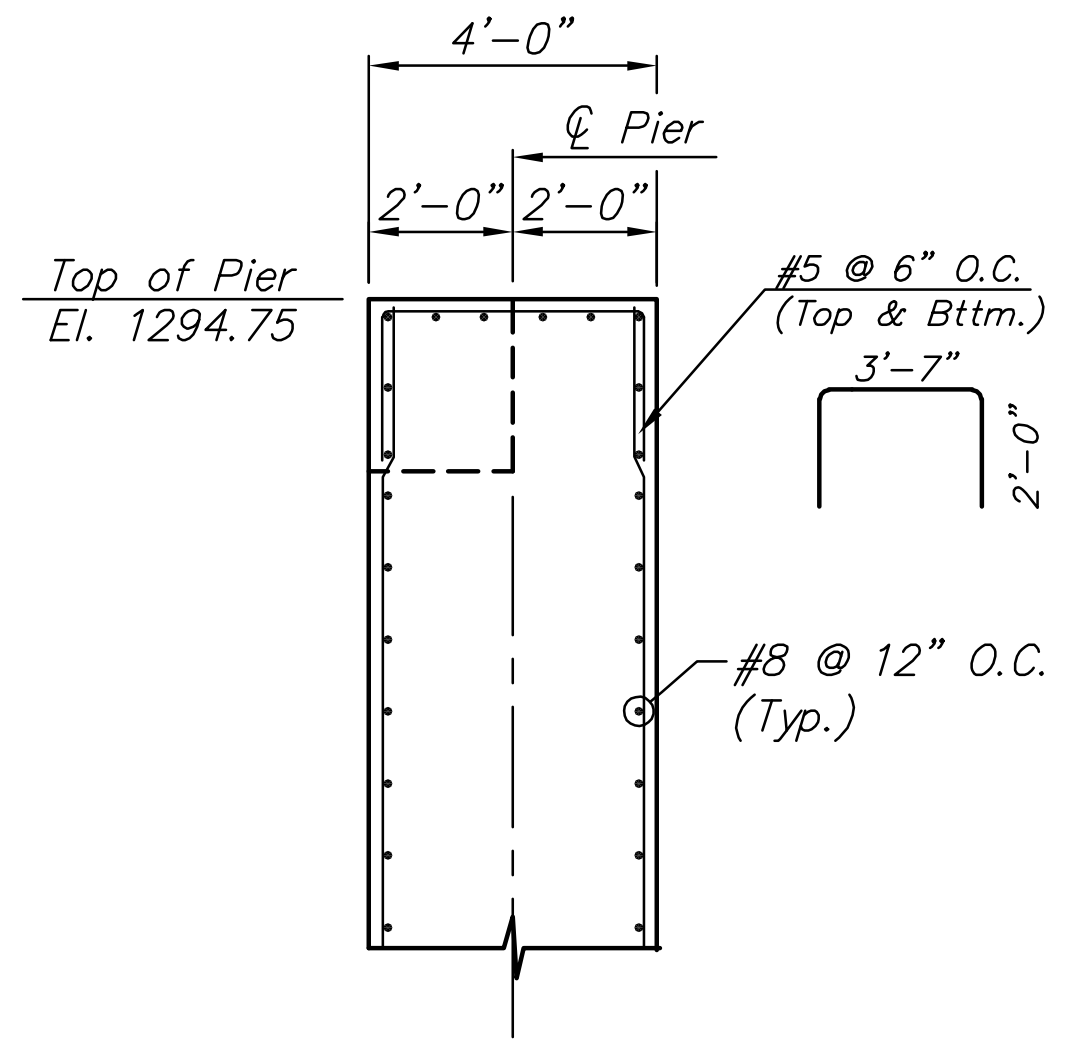


SECTION C

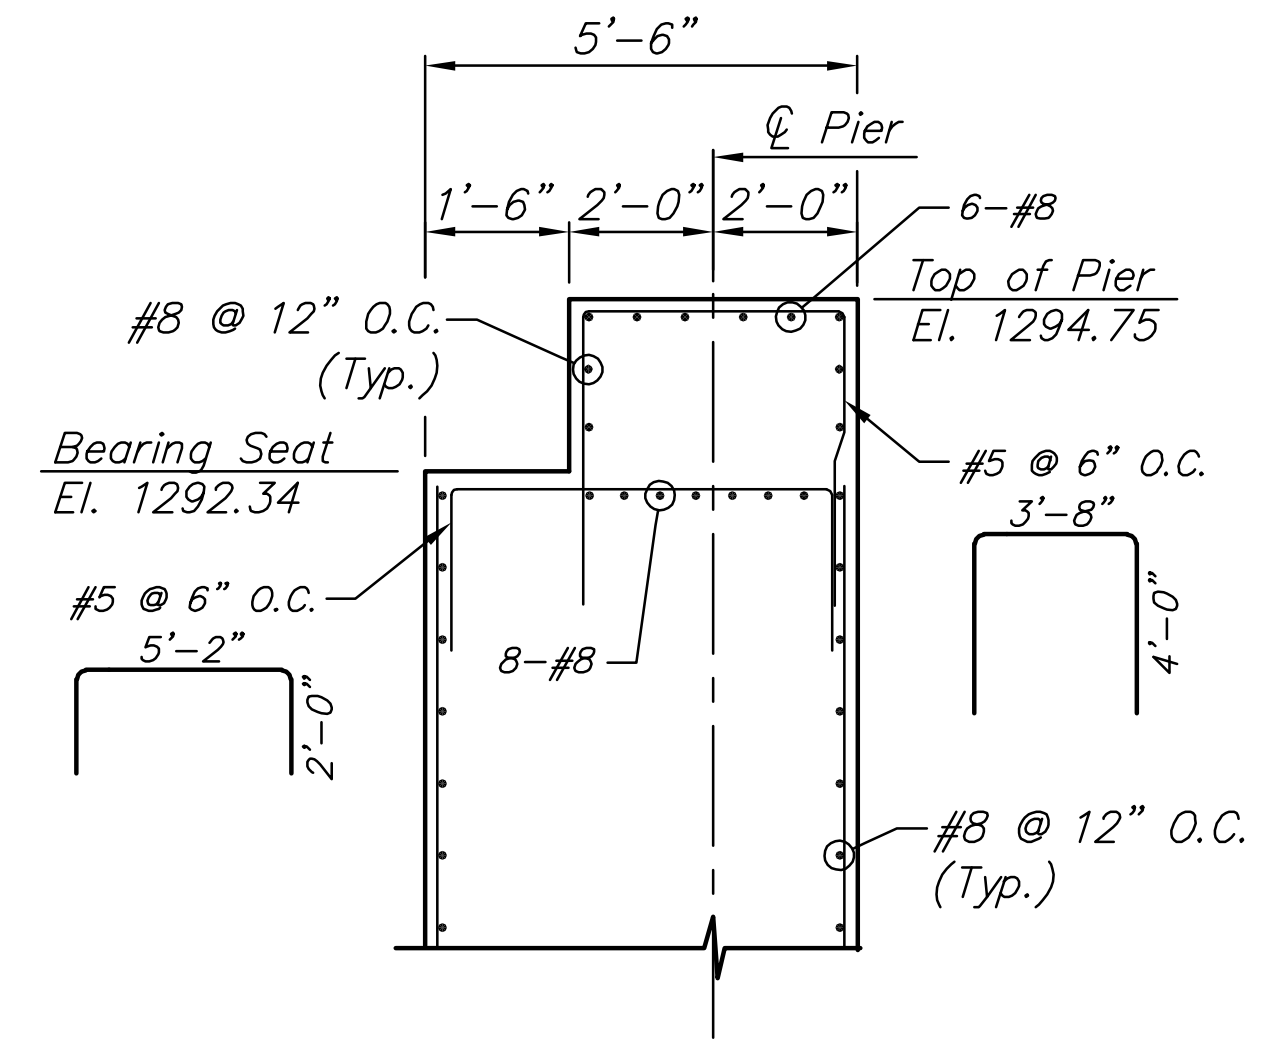


SECTION E


#6 x 4'-0" Tie Bar
(See Sh. 102 for location
into pier diaphragm)

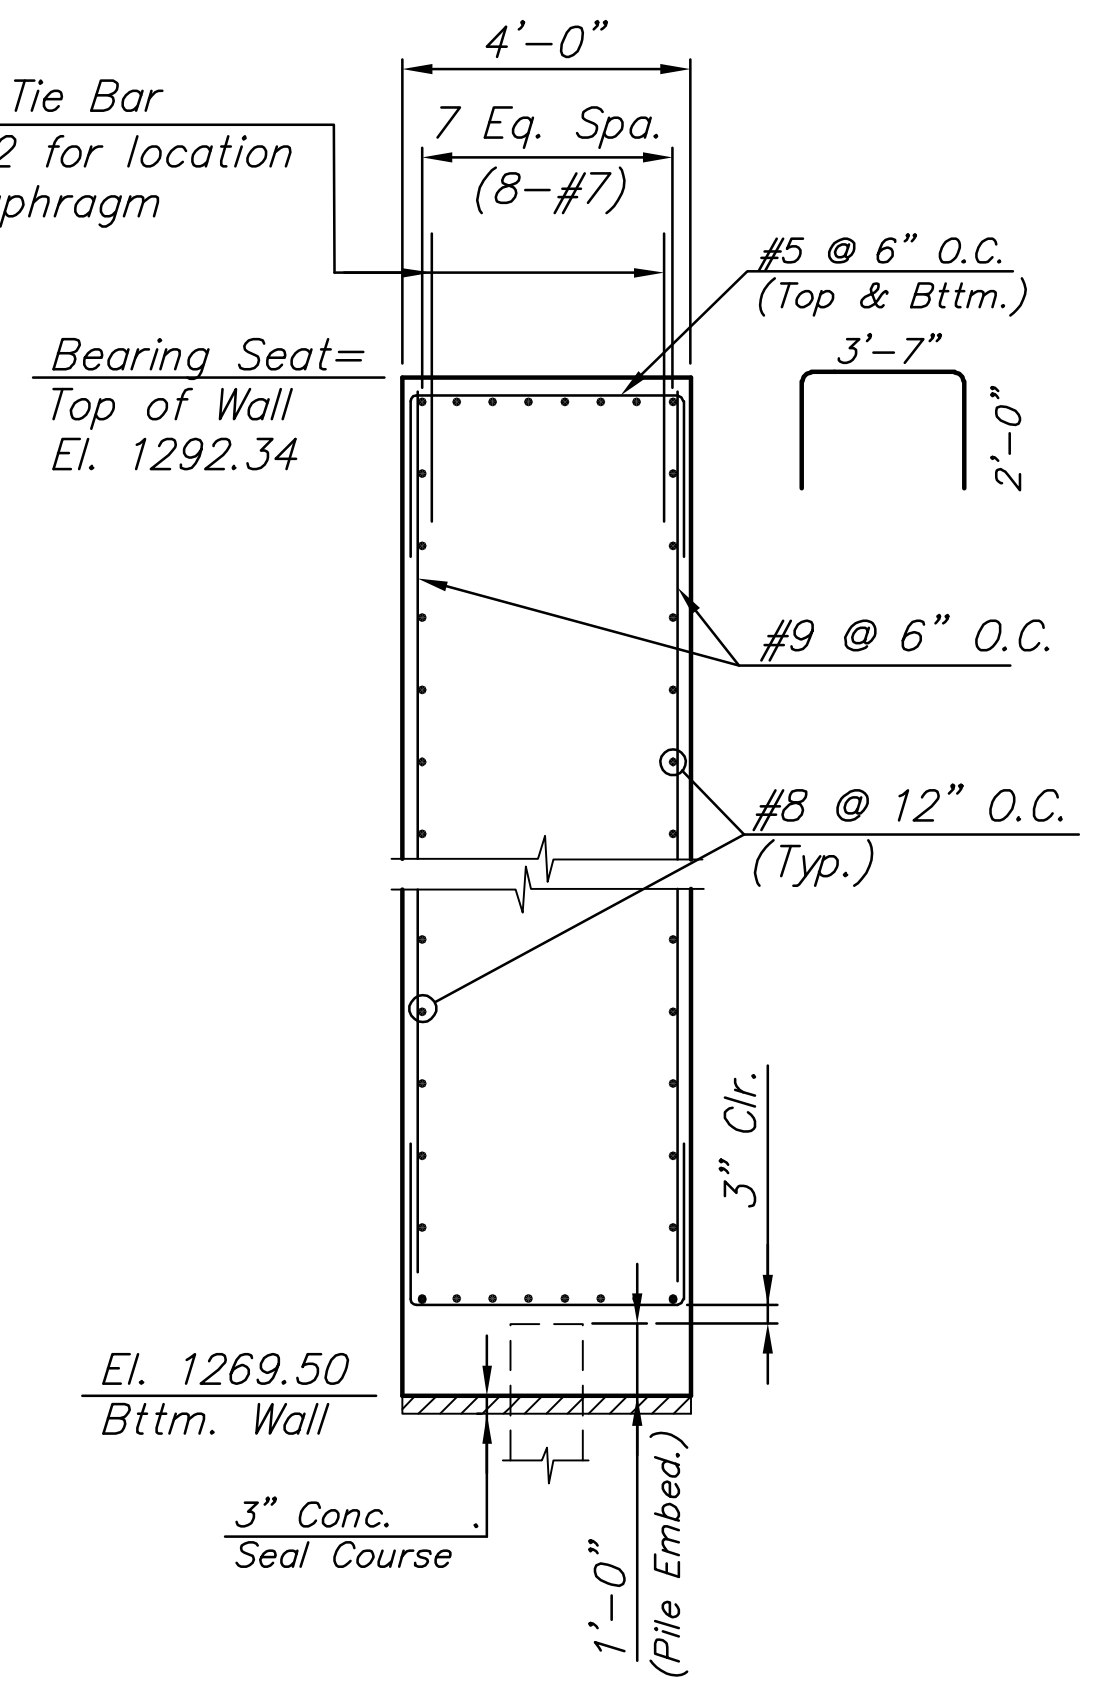


SECTION F

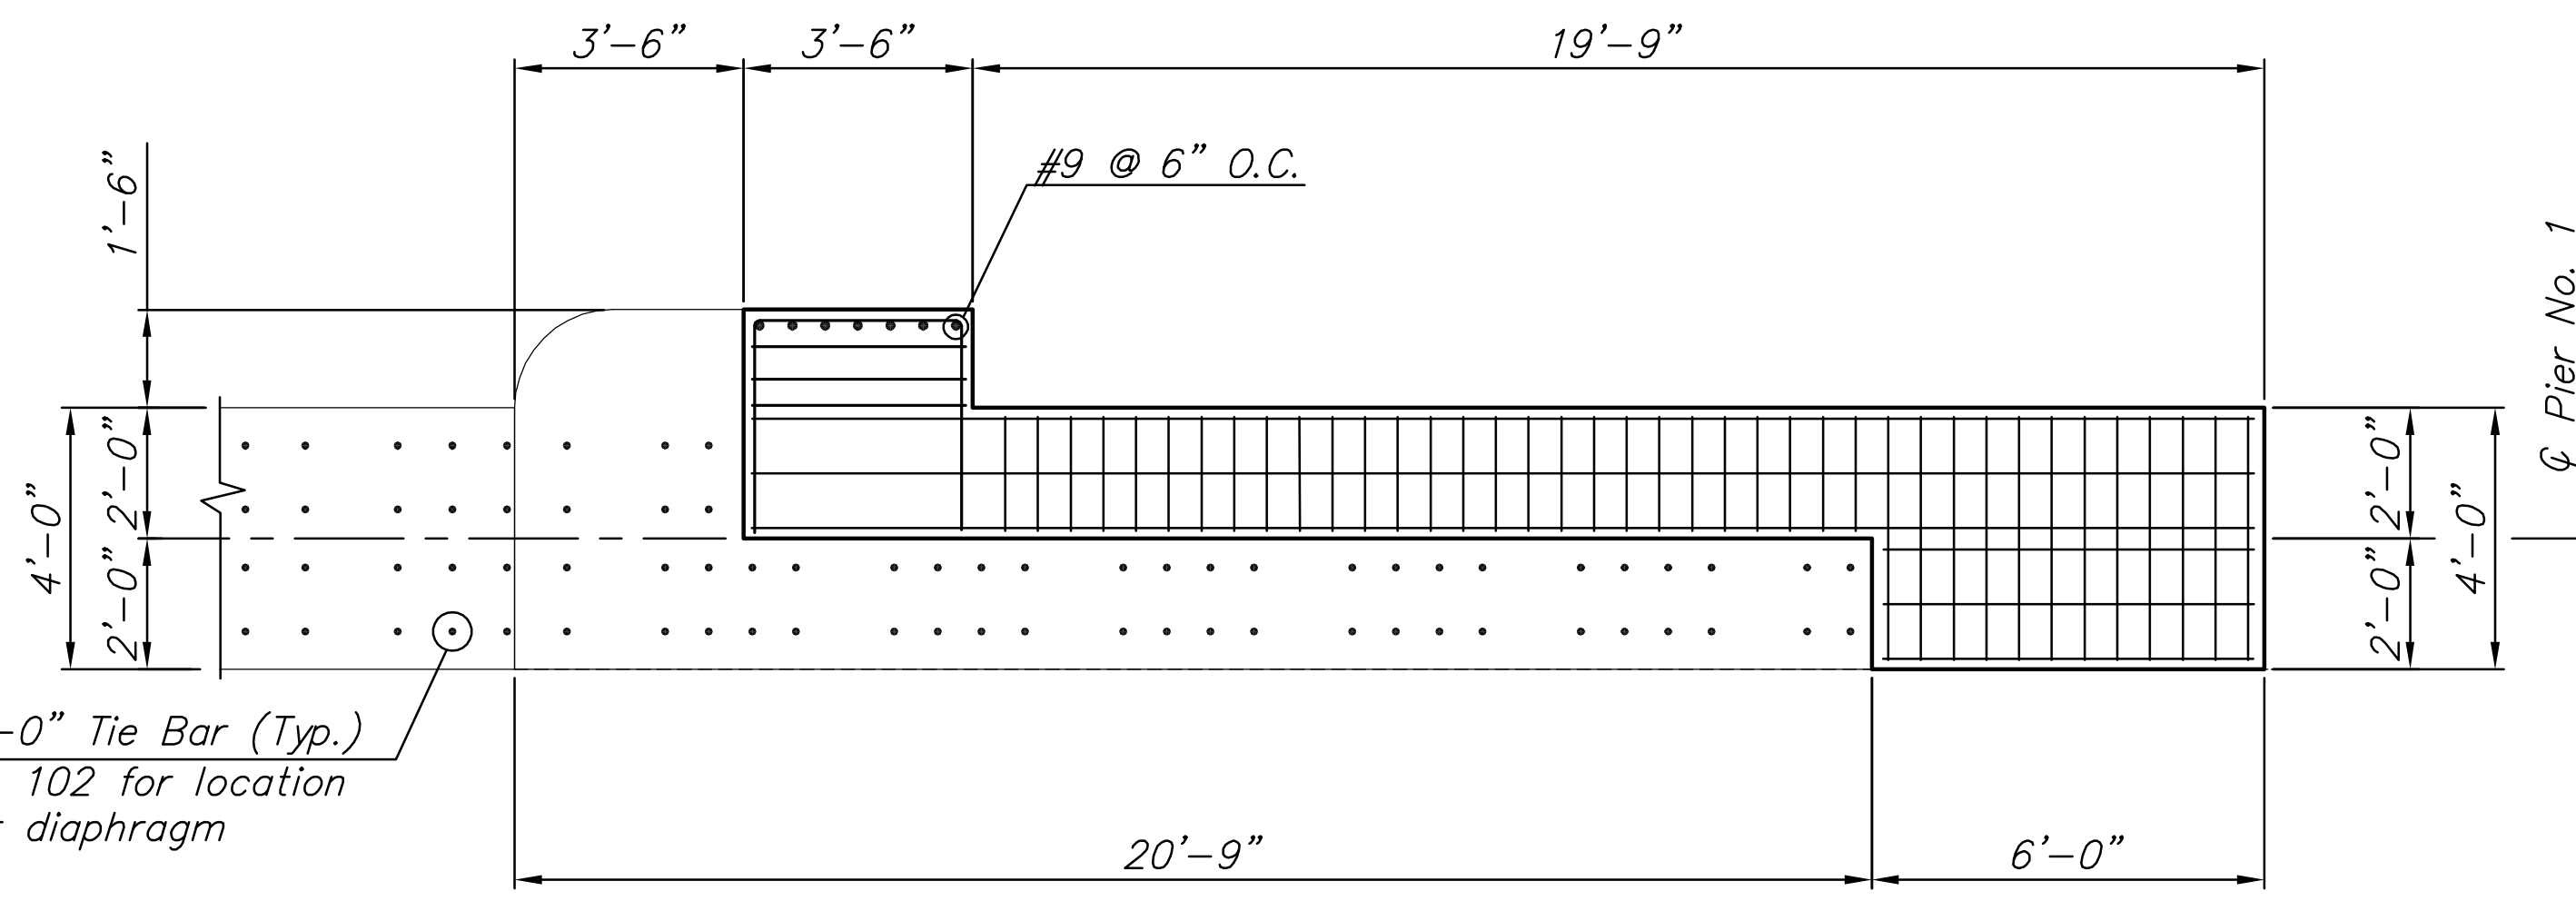

SECTION B-B

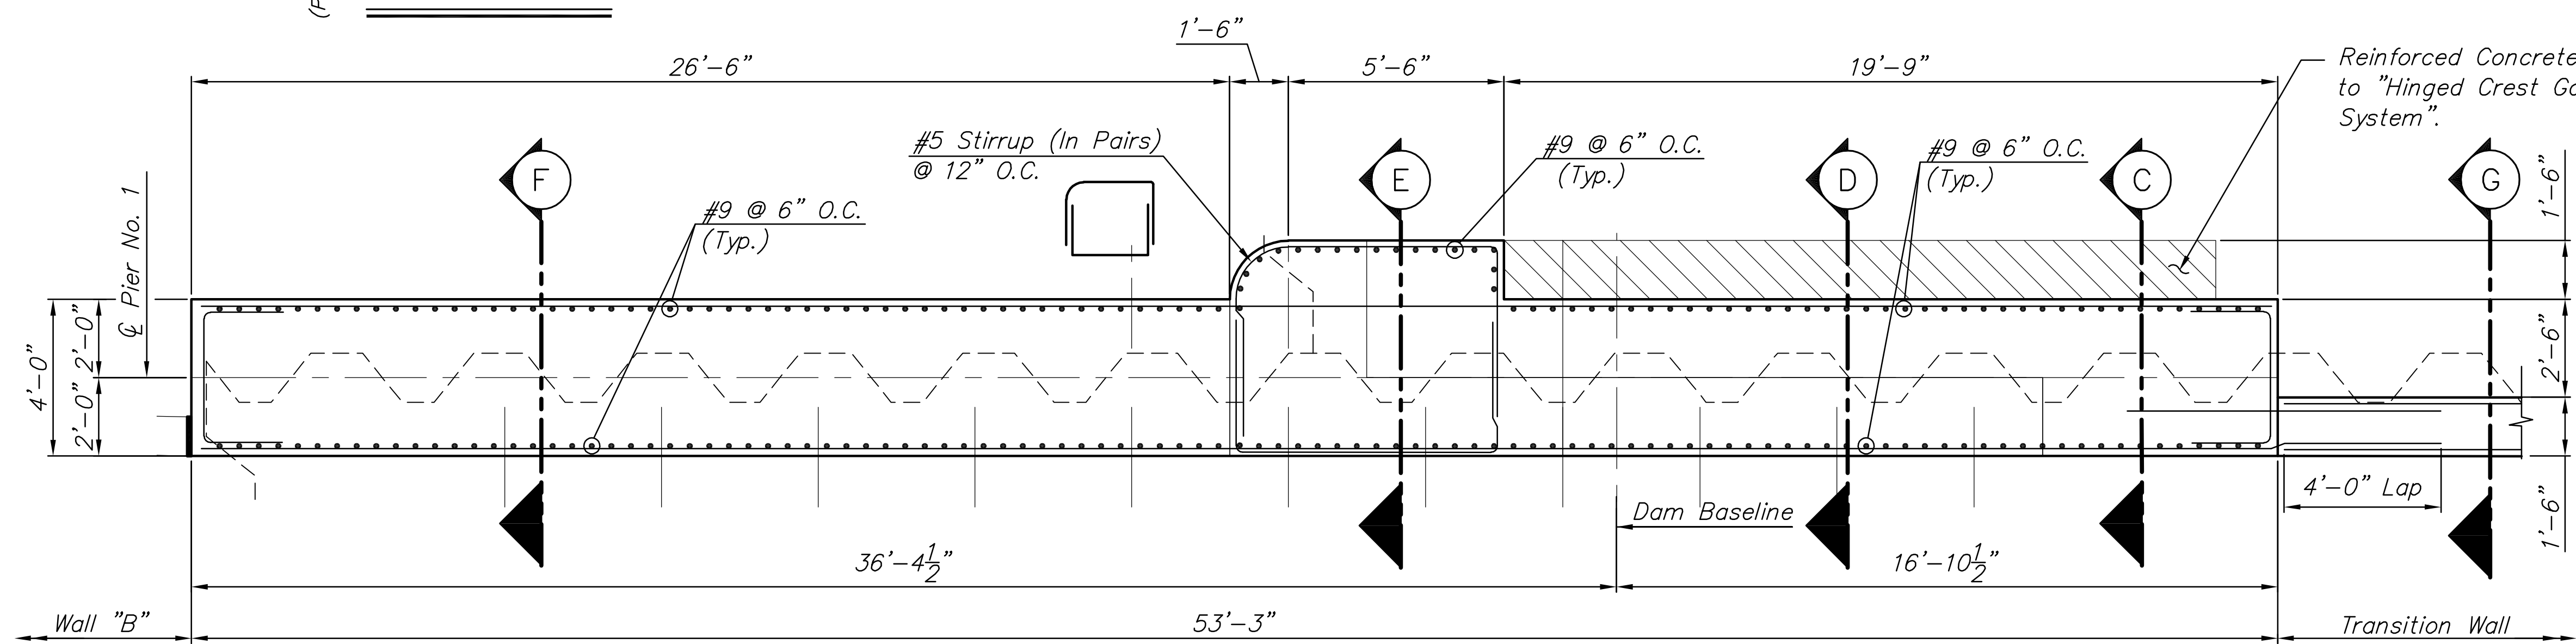

SECTION A-A

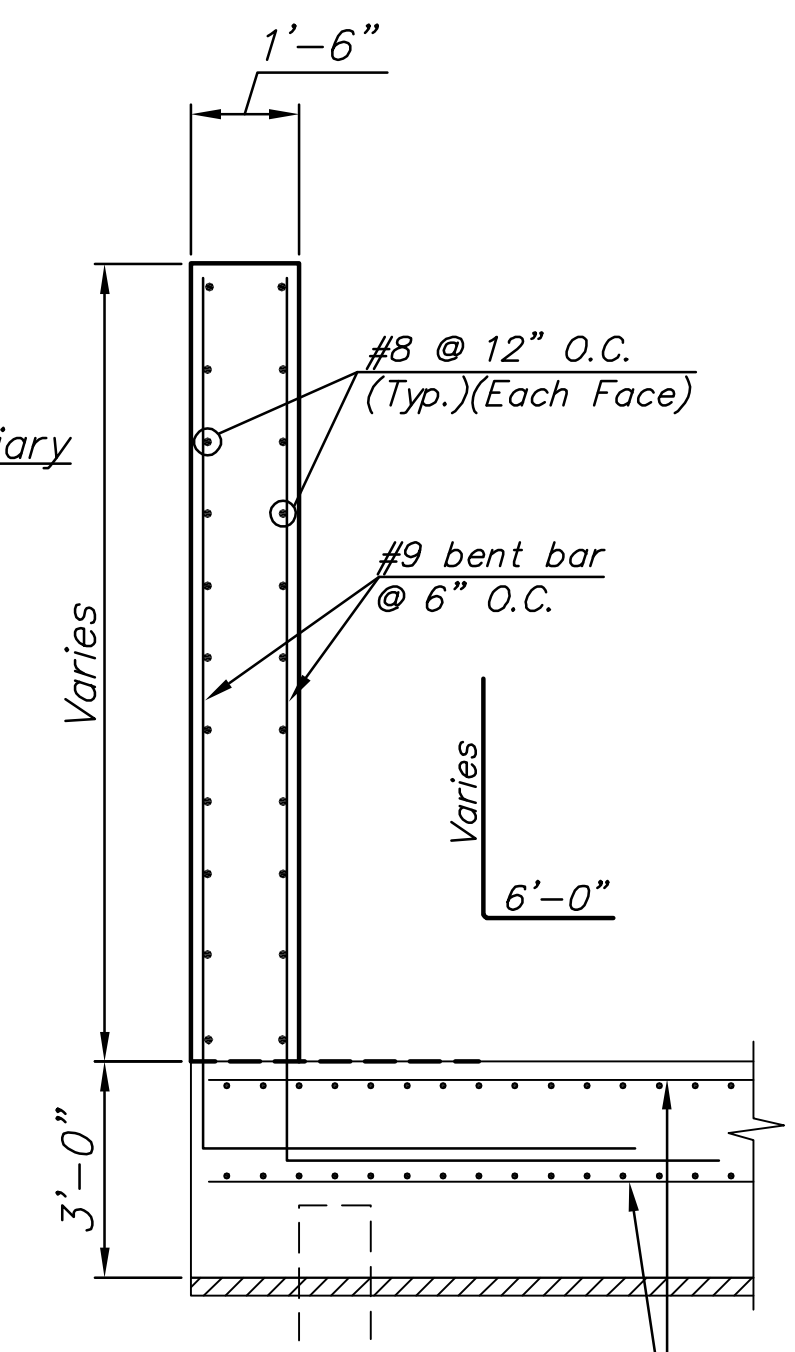

SECTION G

See Sh. 85 for reinforcing in
spillway foundation

**PIER #1
REINFORCING
DETAILS**
SHEET TITLE
472-84883
PROJECT NUMBER

JAG
DESIGN BY
DMU
DRAWN BY
KJS
CHECKED BY

ISSUED
1/24/2011
REVISED

SHEET NO.
86.001 of 169

PLOTTED: Tuesday, January 25, 2011 @ 08:44AM

J:\CIVIL\07433\DWG\DA\PLANS\07433_PIER 1A DETAILS.DWG